


STATE OF NORTH CAROLINA  
DIVISION OF HIGHWAYS

# UTILITIES BY OTHERS PLANS RANDOLPH COUNTY



LOCATION: BRIDGE 136 OVER US 29-70I-85 BUSINESS ON  
SR 1619 (PROSPECT STREET) IN HIGH POINT

TYPE OF WORK: UTILITY WORKS

TIP PROJECT: B-5114

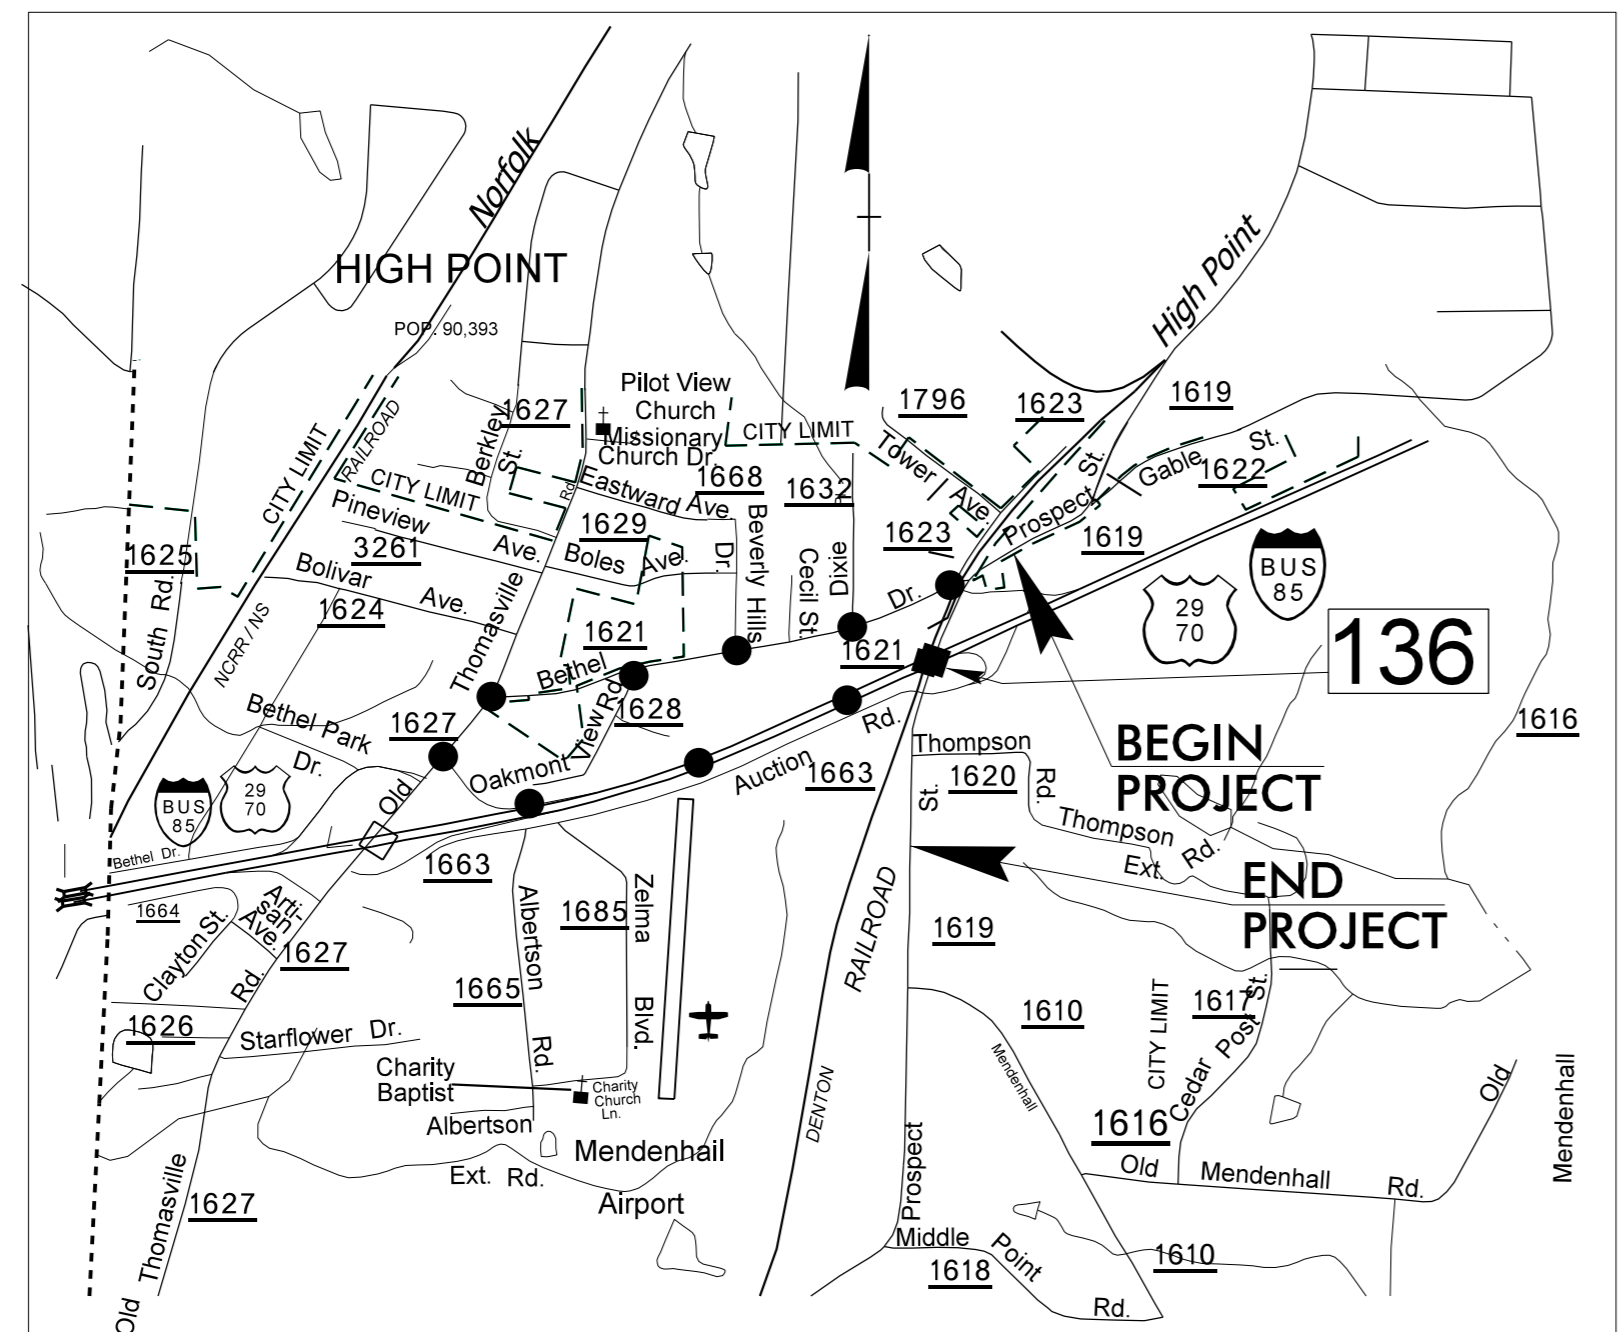

VICINITY MAP

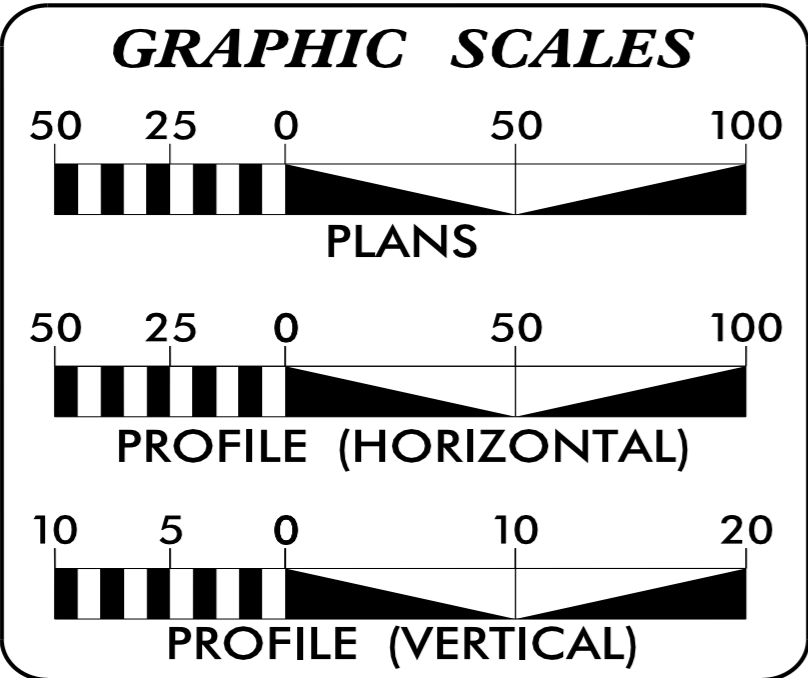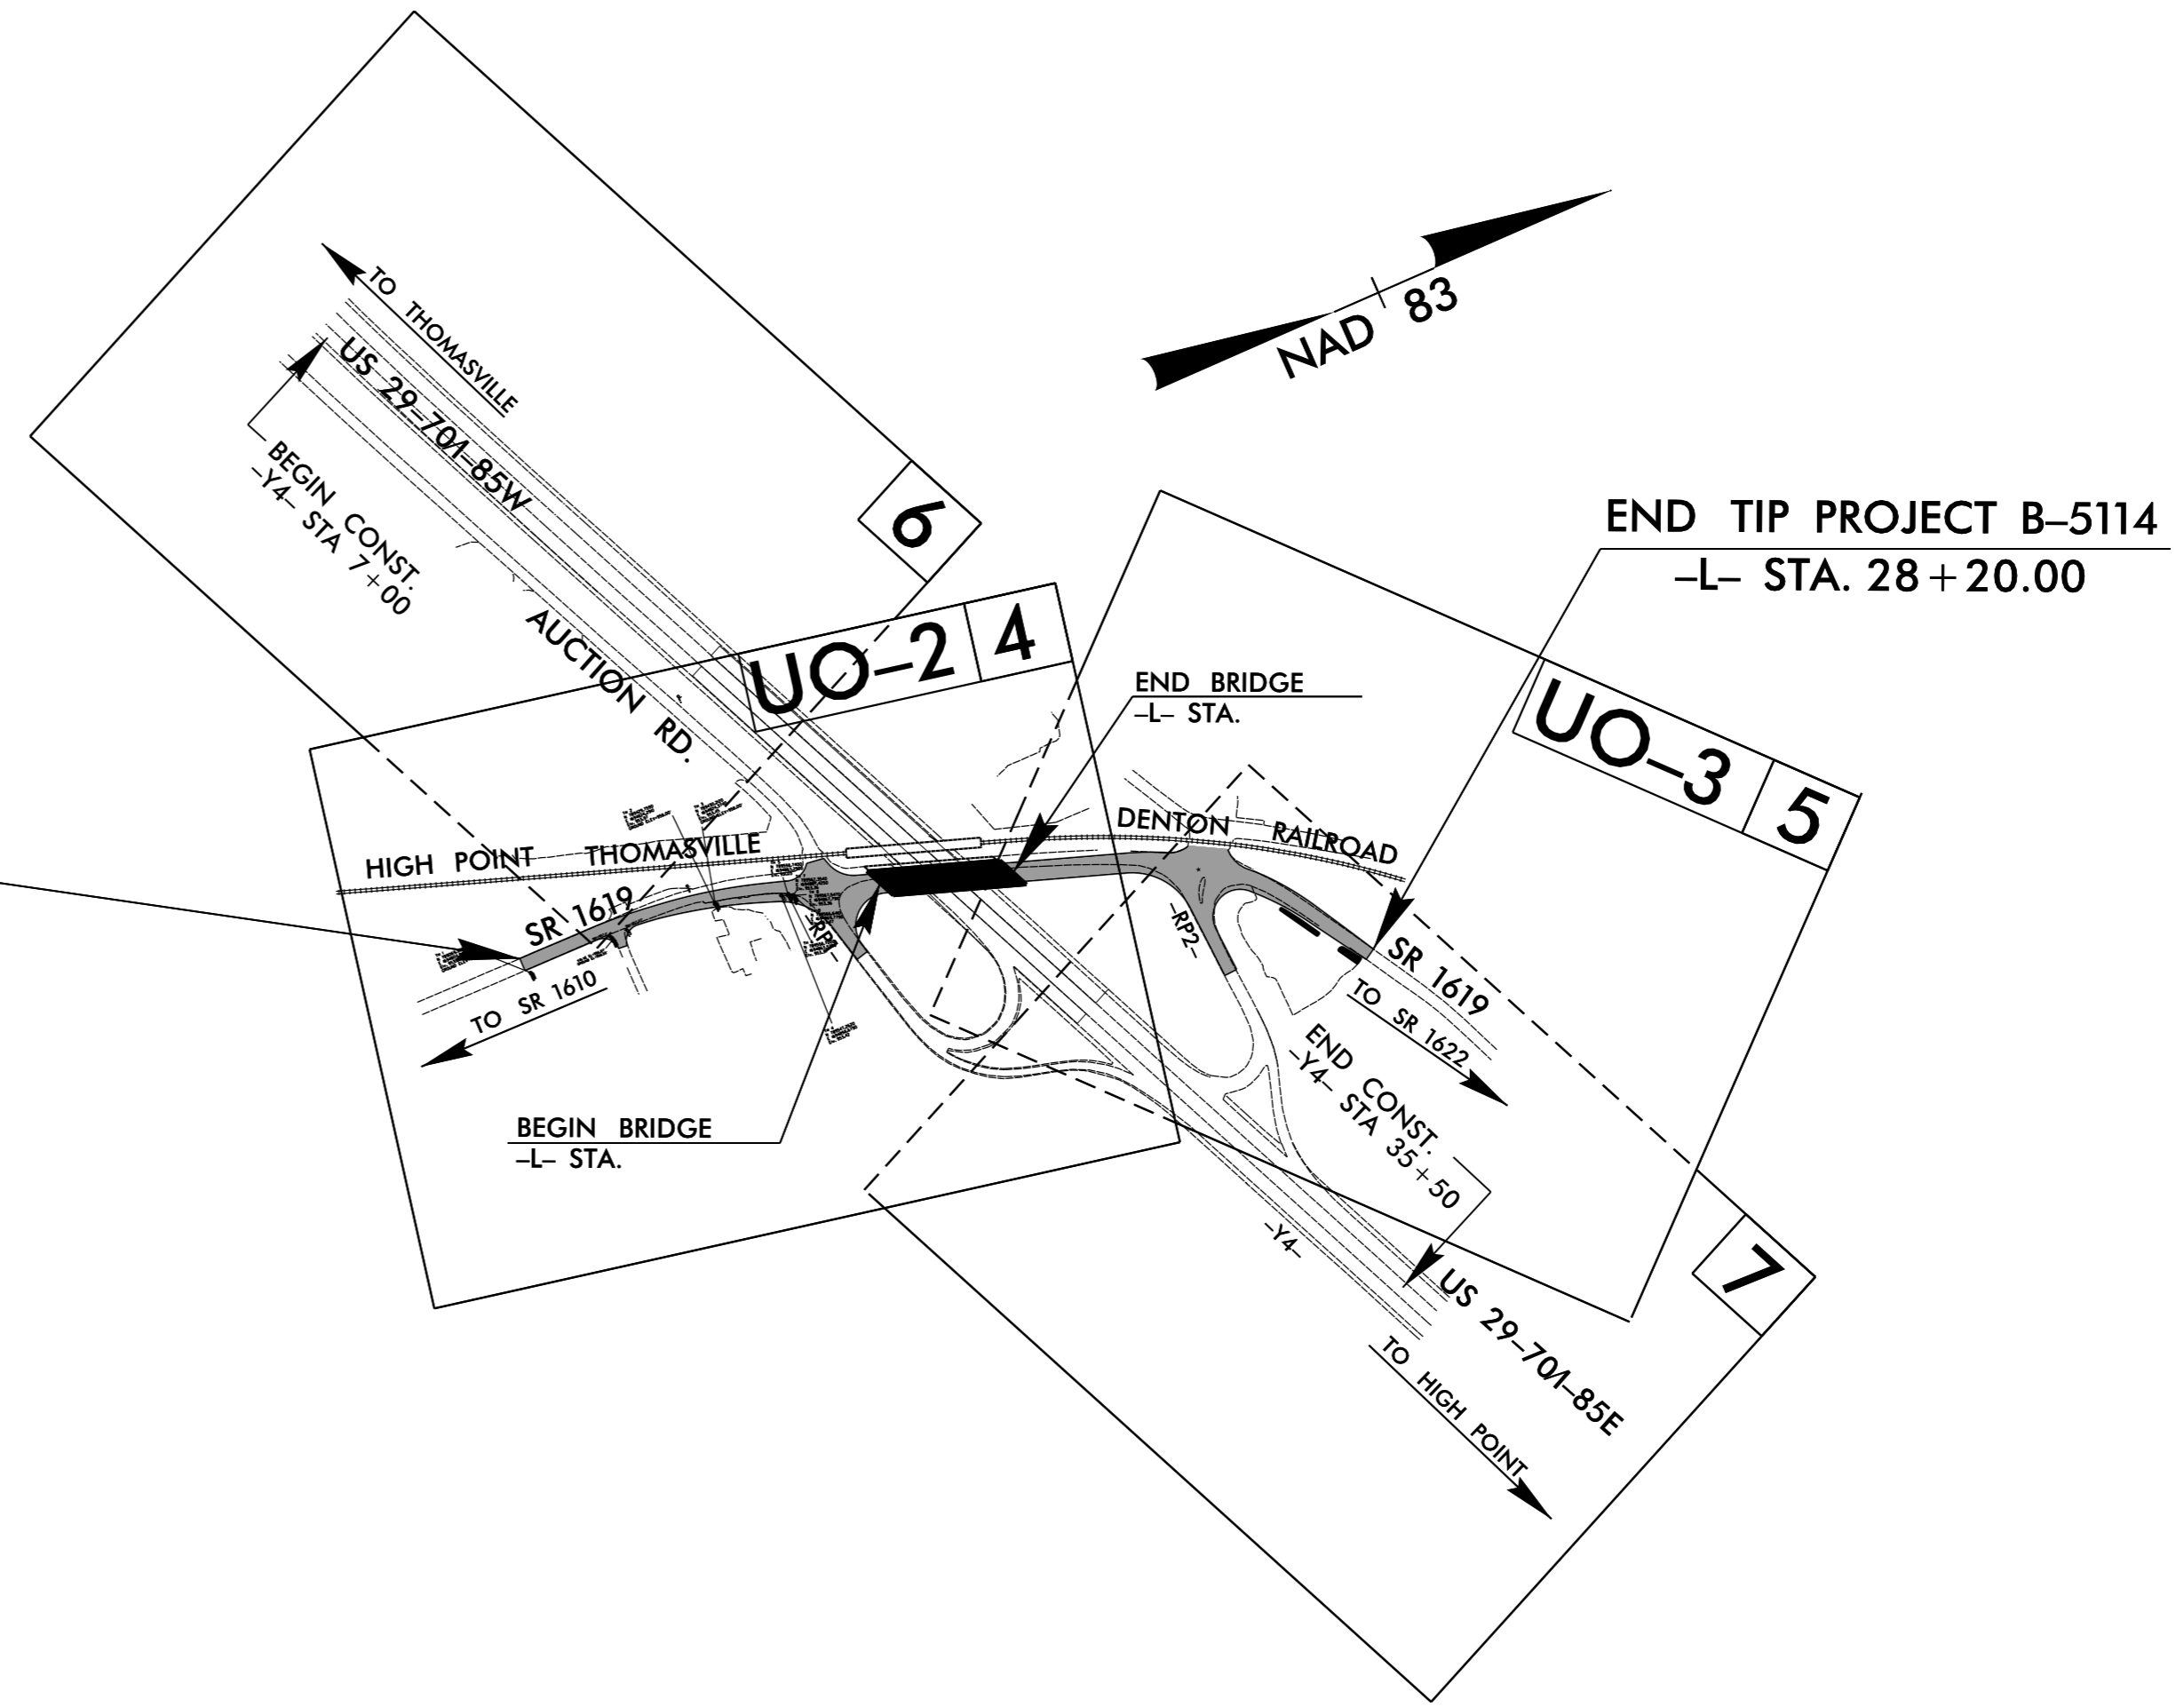


**INDEX OF SHEETS**

SHEET NO.	DESCRIPTION
UO-1	TITLE SHEET
UO-2 THRU UO-3	UTILITY BY OTHERS PLAN SHEETS

**UTILITY OWNERS ON PROJECT**

(A) Duke Energy - Power  
(B) North State Communication - Telephone  
(C) Piedmont Natural Gas - Gas



PREPARED IN THE OFFICE OF:  
**DIVISION OF HIGHWAYS  
UTILITIES UNIT  
UTILITIES ENGINEERING**

1555 MAIL SERVICES CENTER  
RALEIGH, NC 27699-1555  
PHONE (919) 707-6690  
FAX (919) 250-4151

**Roger Worthington, P.E.** UTILITIES SECTION ENGINEER  
**Steve McKee, P.E.** UTILITIES SQUAD LEADER PROJECT ENGINEER  
**Jamshid Hafshejani** UTILITIES PROJECT DESIGNER

27-FEB-2015 13:16 R:\Utilities\Engineering\UB0\Proj\290\_001\_B5114\_ut-fsh\_U001.psh.dgn \$\$\$\$USERNAME\$\$\$\$