



**SECTION A-A**


\* #4 S9 BARS OMITTED FOR CLARITY, SEE "TYPICAL SECTION" SHEET 1 OF 2

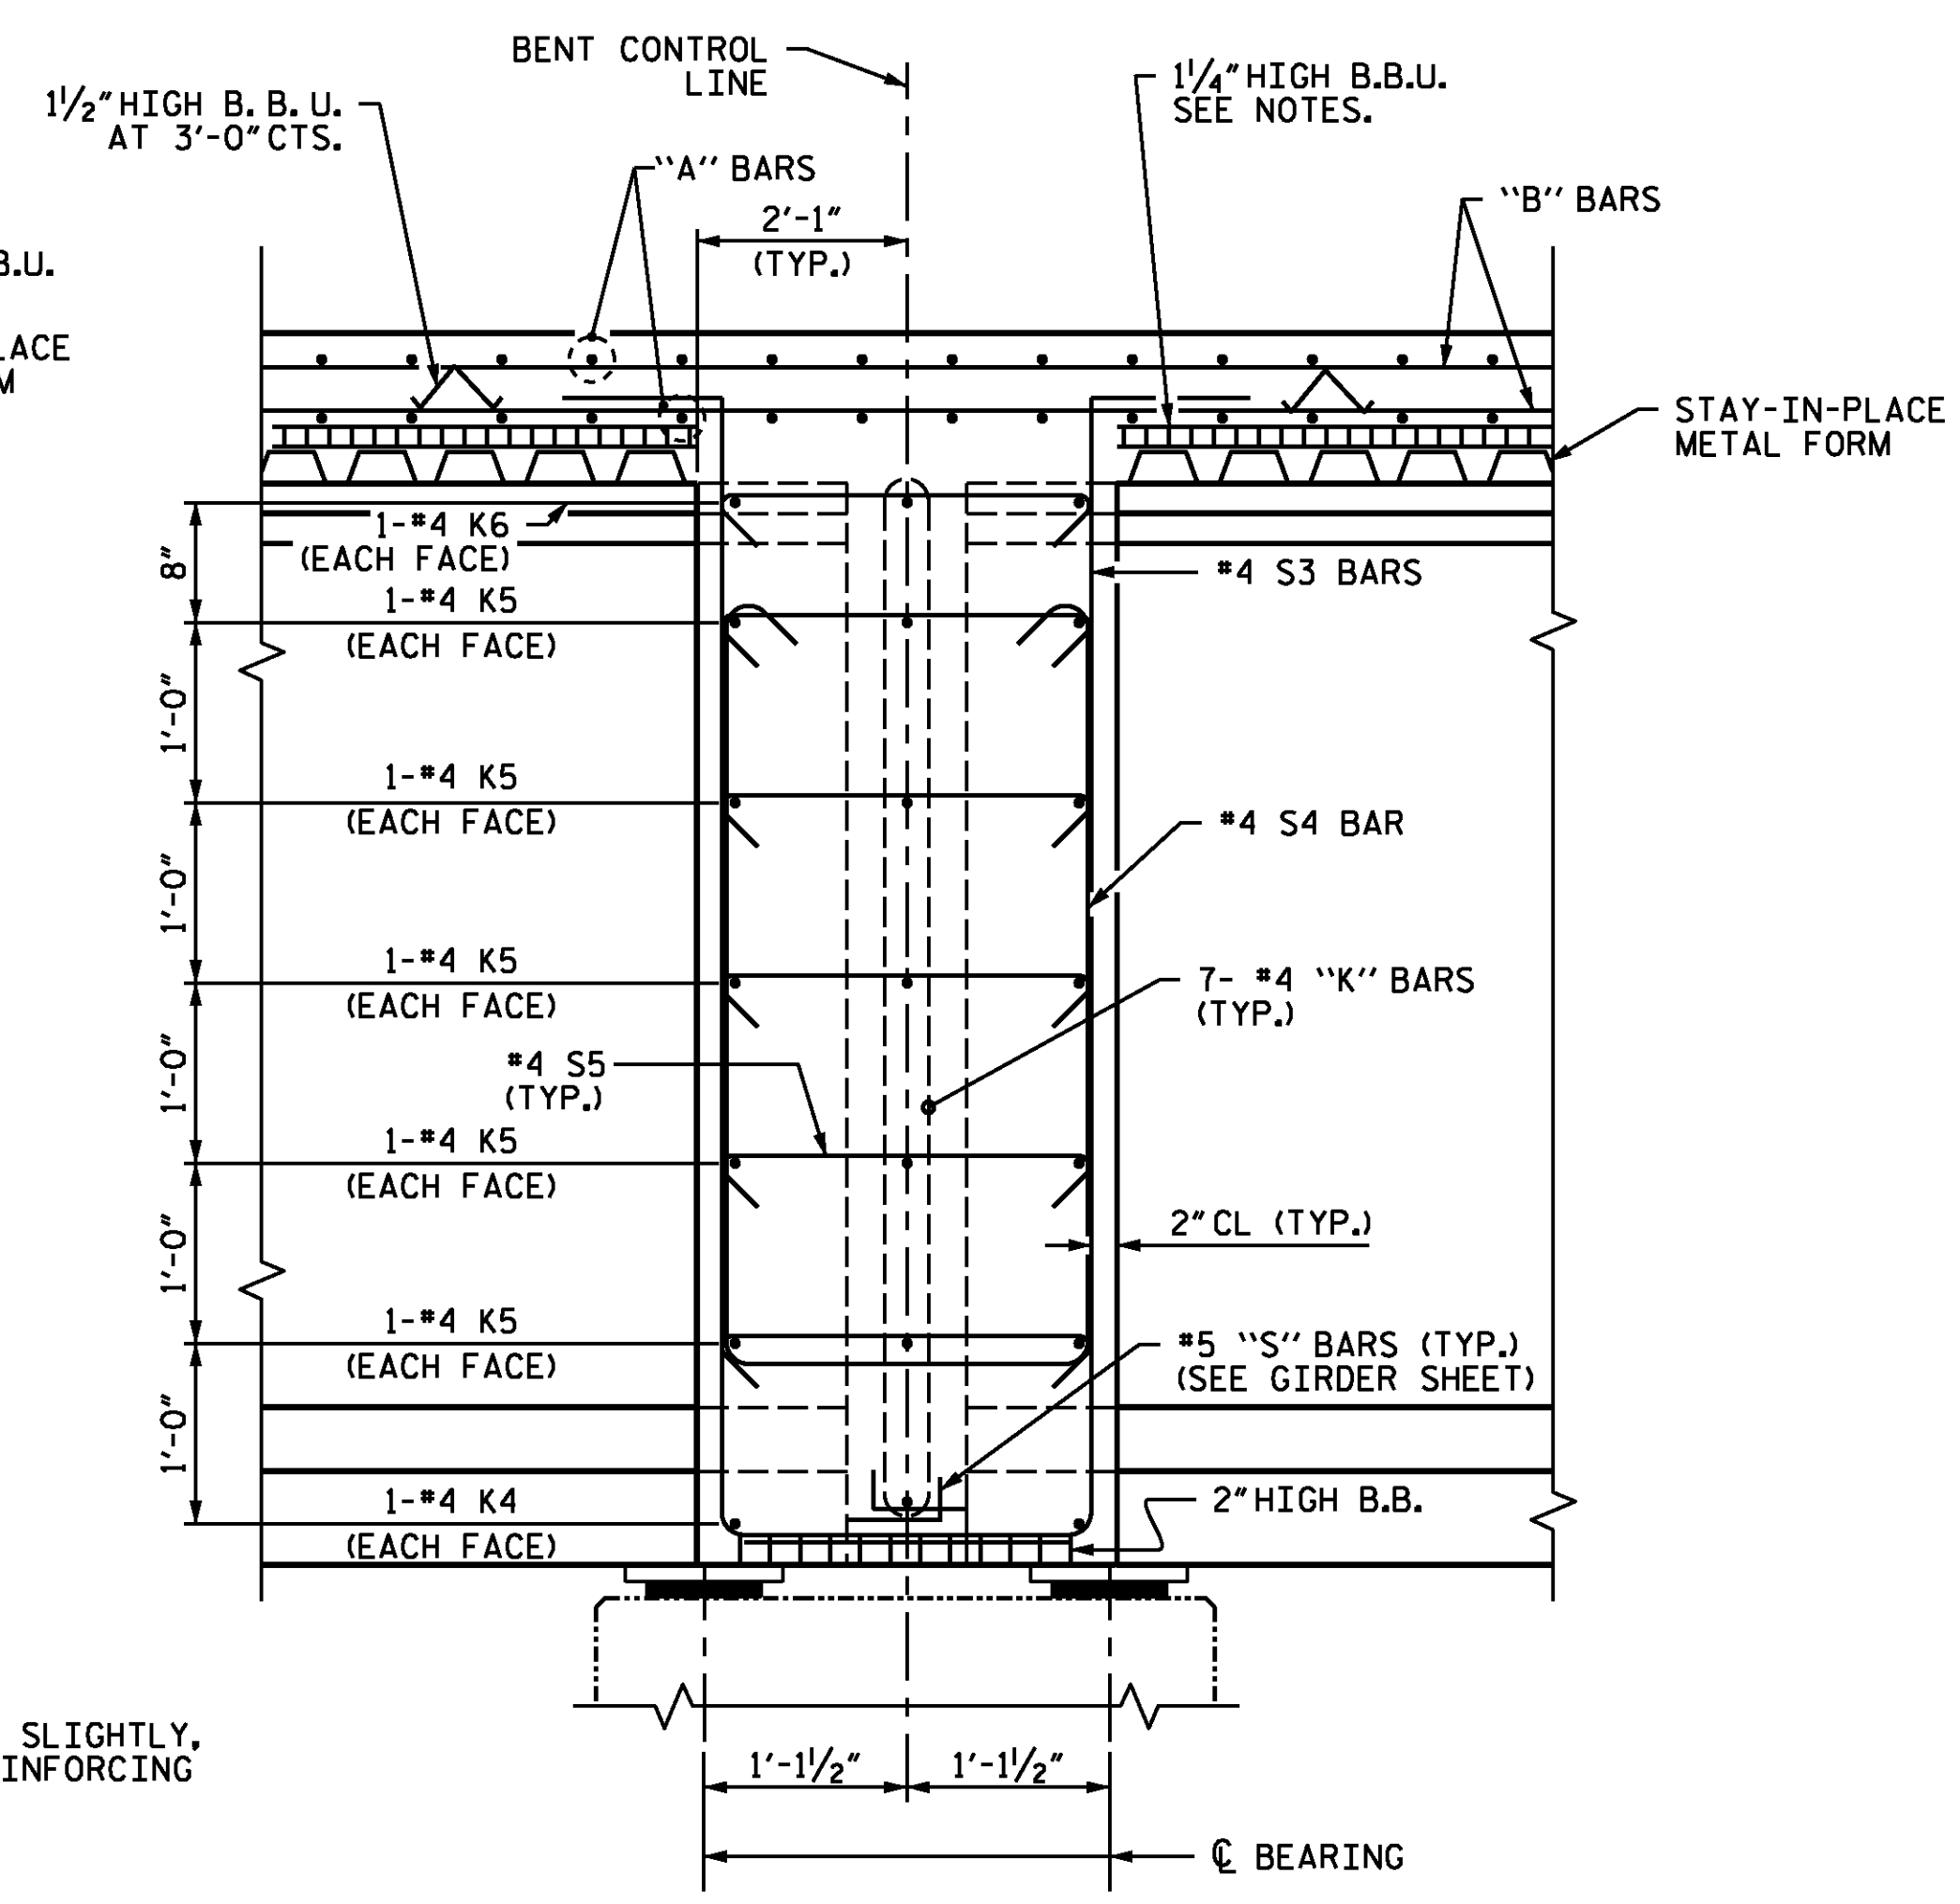

**SECTION B-B**

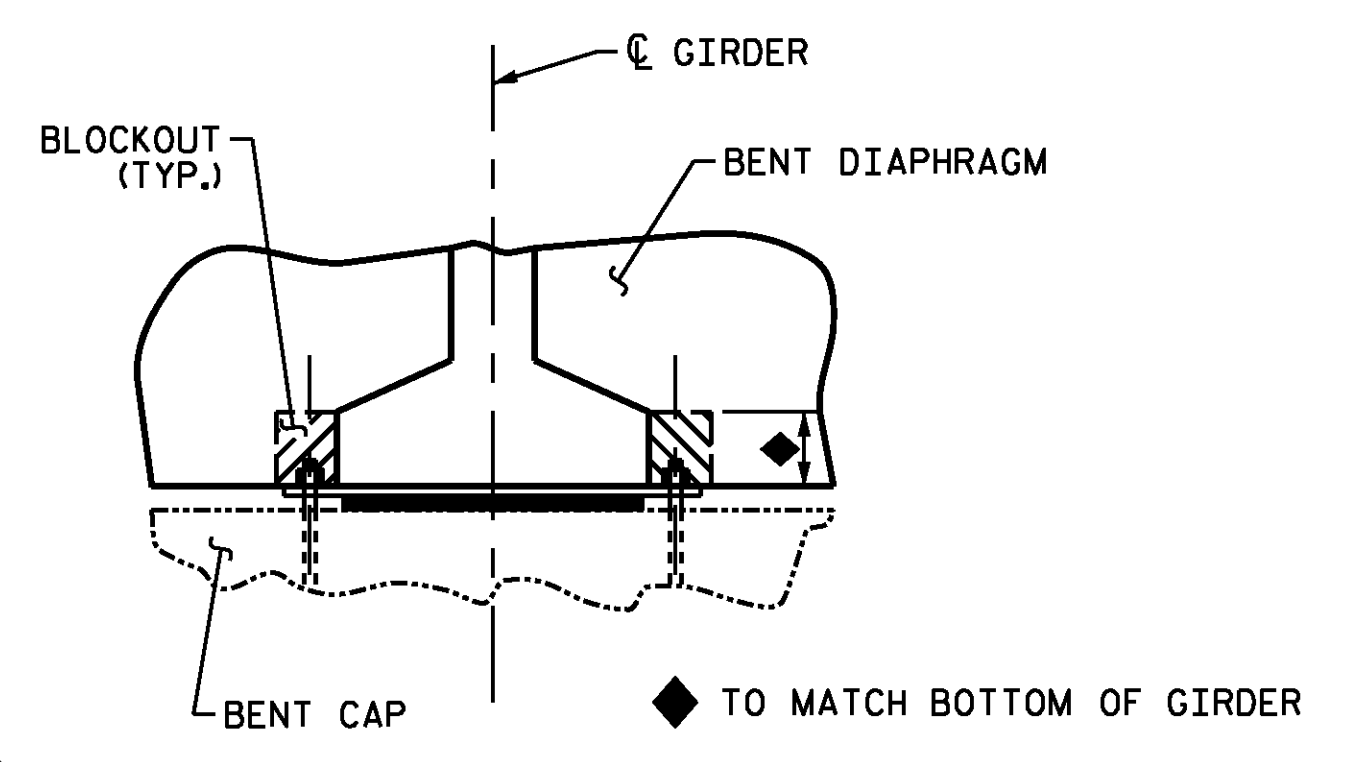


**SECTION C-C**

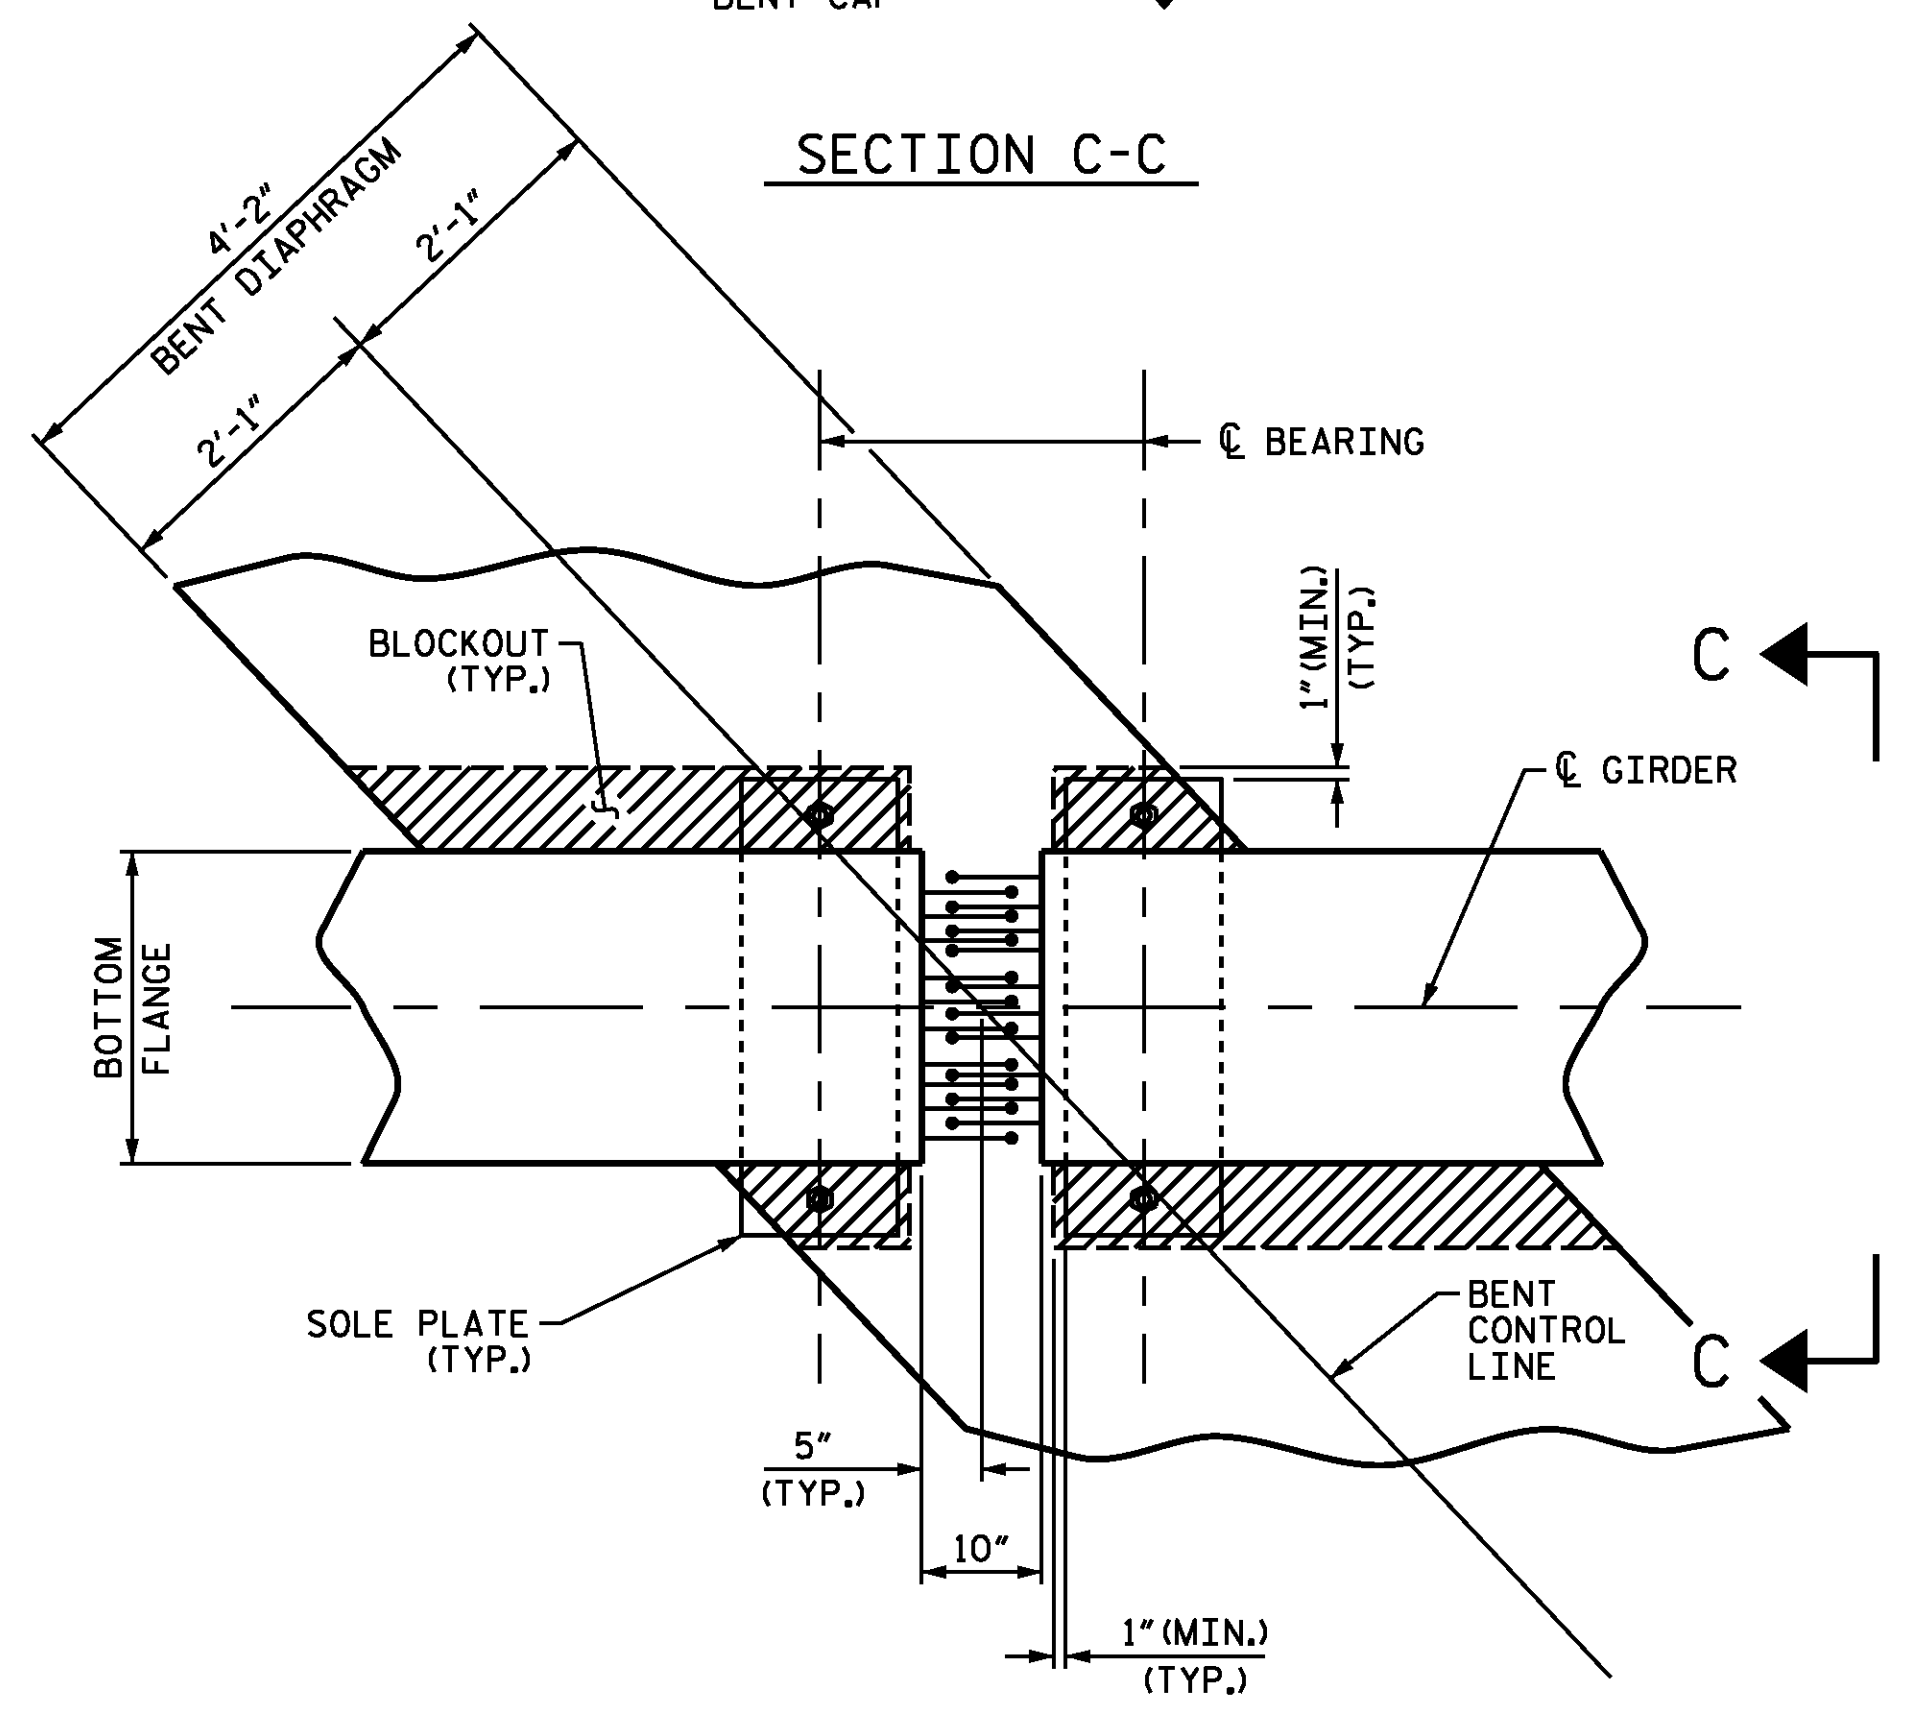

**PLAN**

**BENT DIAPHRAGM BLOCK-OUT DETAIL**

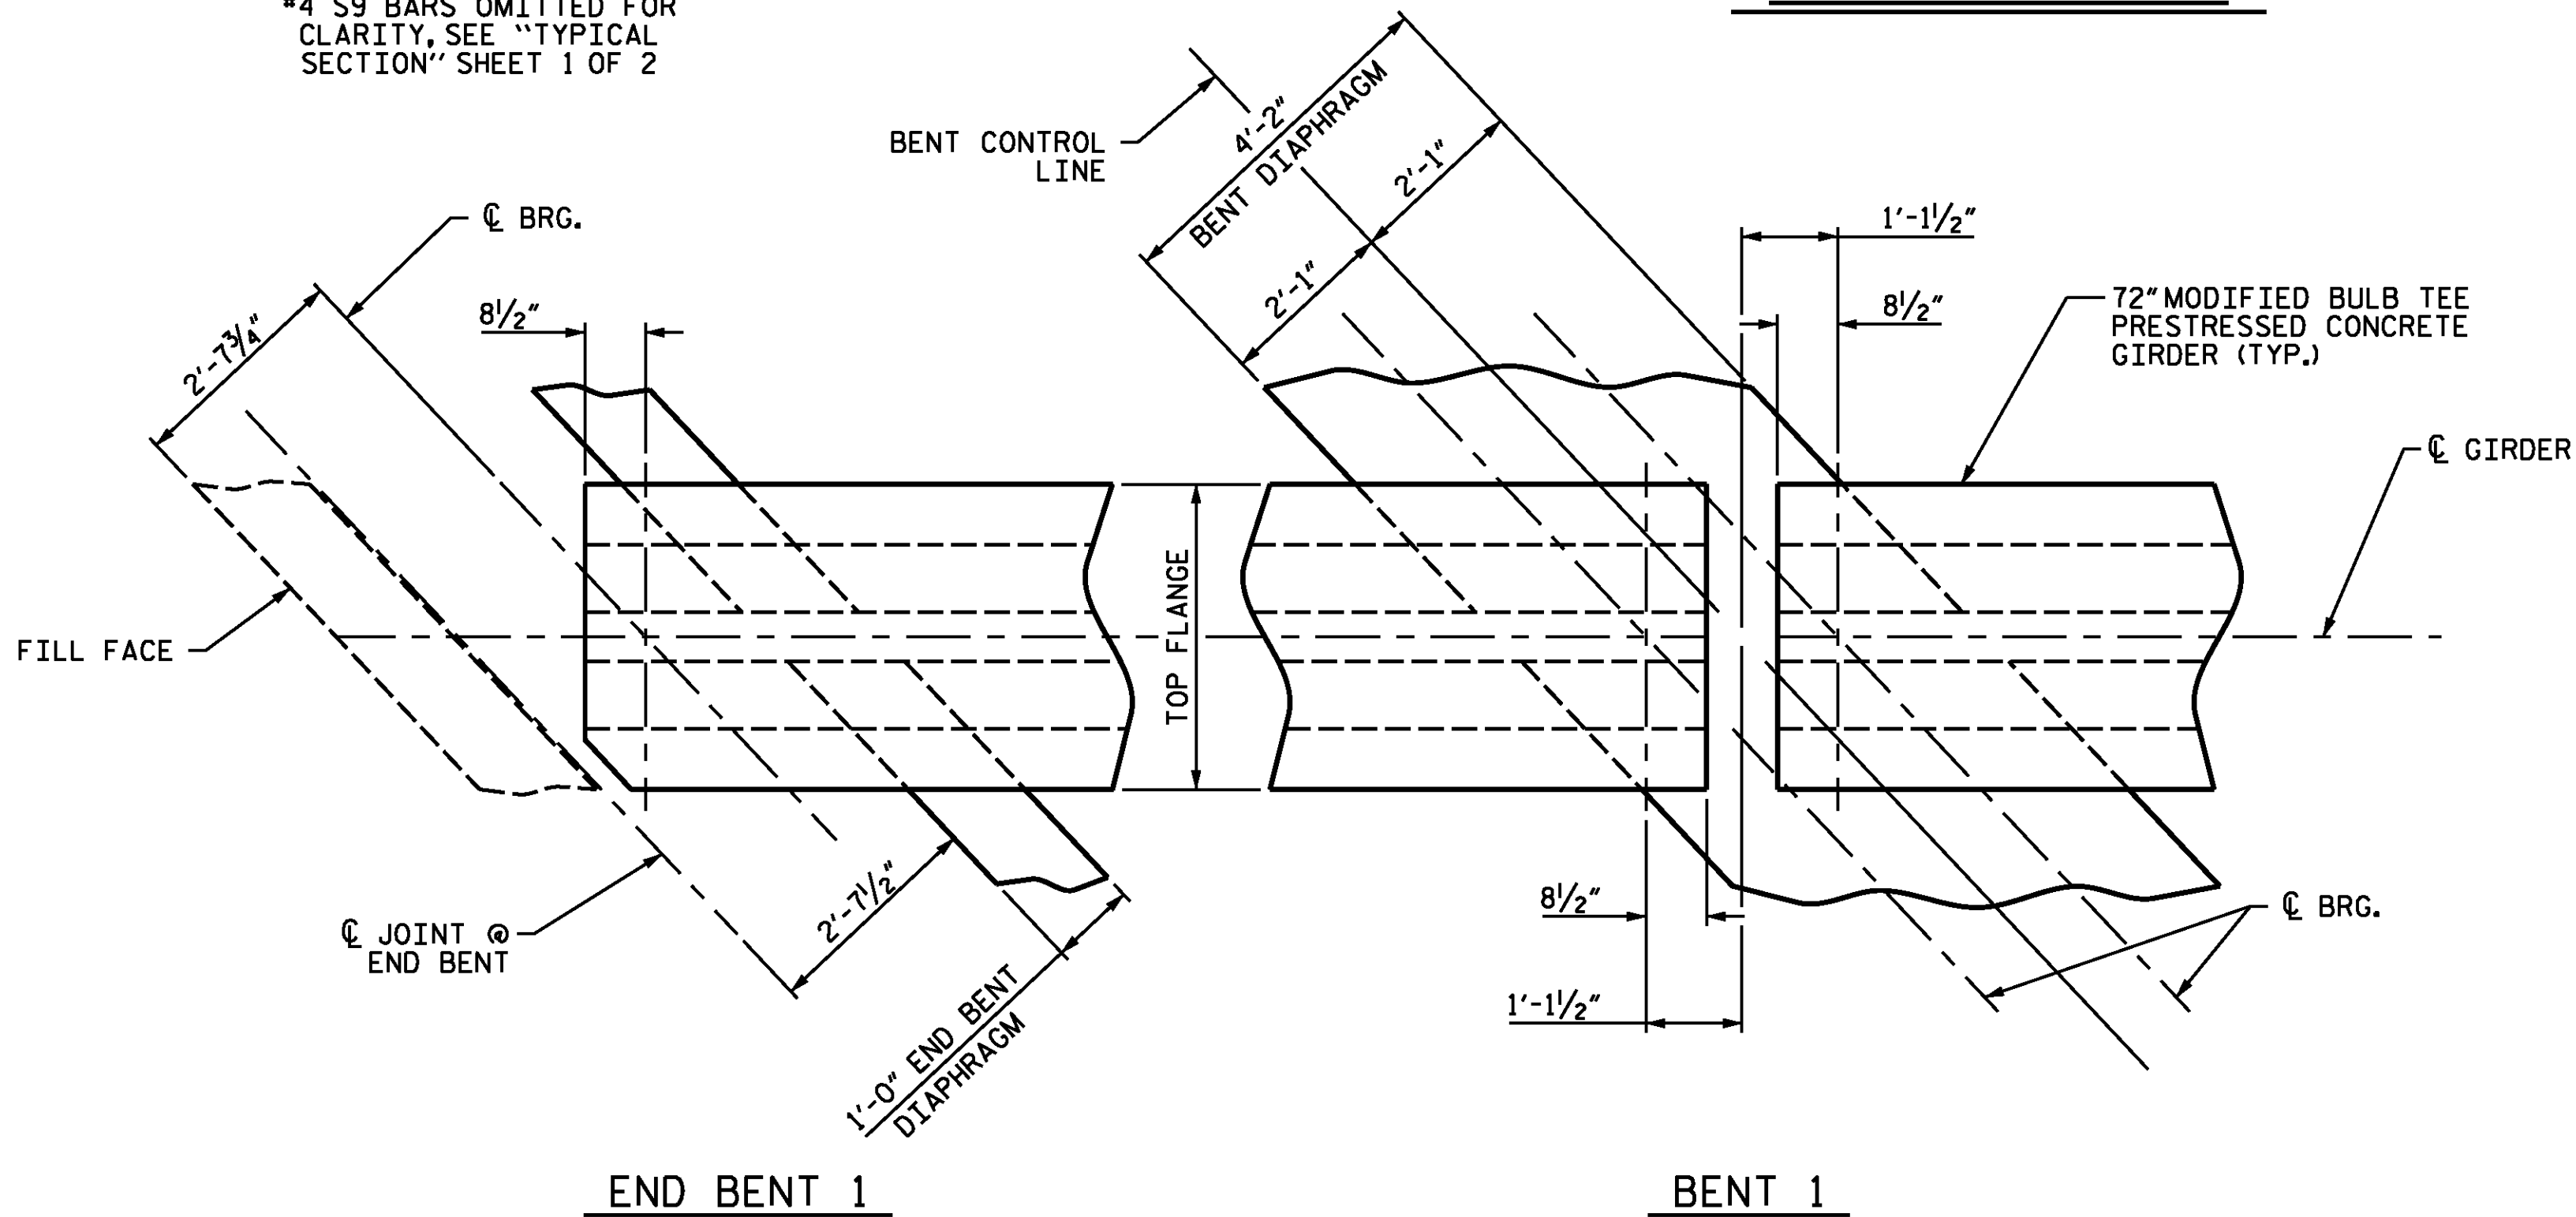


**PLAN OF DIAPHRAGMS**

(END BENT 1 SHOWN, END BENT 2 SIMILAR)

PROJECT NO. B-5114  
 RANDOLPH COUNTY  
 STATION: 19+99.61 -L-

SHEET 2 OF 2

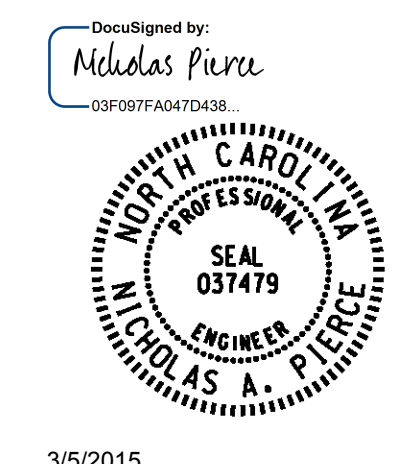

3/5/2015

STATE OF NORTH CAROLINA  
 DEPARTMENT OF TRANSPORTATION  
 RALEIGH  
 SUPERSTRUCTURE  
 TYPICAL SECTION  
 DETAILS

DESIGN ENGINEER OF RECORD N.A. PIERCE	DATE 12/2014
DRAWN BY : M.J. OSTRISHKO	DATE : 06/2014
CHECKED BY : N.A. PIERCE	DATE : 12/2014

**WSP**  
 Transportation & Infrastructure  
 15401 Weston Parkway Suite 100  
 Cary, NC 27513 - 919.678.0035  
 www.wspgroup.com  
 LICENSE NO. F-0891

REVISIONS						SHEET NO. S01-6
NO.	BYs	DATEs	NO.	BYs	DATEs	
1			3			TOTAL SHEETS 36
2			4			