

METAL RAIL ANCHOR ASSEMBLY

(78 ASSEMBLIES REQUIRED)

NOTES


STRUCTURAL CONCRETE ANCHOR ASSEMBLY

THE STRUCTURAL CONCRETE ANCHOR ASSEMBLY SHALL CONSIST OF THE FOLLOWING COMPONENTS:

- A. FERRULES SHALL BE MADE FROM STEEL MEETING THE REQUIREMENTS OF AASHTO M169 GRADE 12L14 AND SHALL HAVE A MINIMUM LENGTH OF THREADS OF 2" FOR 3/4" FERRULES.
- B. 4 $\frac{3}{4}$ " Ø X 2 $\frac{1}{2}$ " BOLTS WITH WASHERS.BOLTS SHALL CONFORM TO THE REQUIREMENTS OF ASTM A307. BOLTS AND WASHERS SHALL BE GALVANIZED. AT THE CONTRACTOR'S OPTION, STAINLESS STEEL BOLTS AND WASHERS MAY BE USED AS AN ALTERNATE FOR THE 3/4" Ø X 21/2" GALVANIZED BOLTS AND WASHERS. THEY SHALL CONFORM TO OR EXCEED THE MECHANICAL REQUIREMENTS OF ASTM A307. THE USE OF THIS ALTERNATE SHALL BE APPROVED BY THE ENGINEER.
- C. WIRE STRUT SHOWN IN THE CONCRETE ANCHOR ASSEMBLY DETAIL IS THE MINIMUM ALLOWABLE SIZE AND SHALL HAVE A MINIMUM TENSILE STRENGTH OF 100,000 PSI. AS AN OPTION, A γ_{16} $^{\prime\prime}$ \varnothing WIRE STRUT WITH A MINIMUM TENSILE STRENGTH OF 90,000 PSI IS ACCEPTABLE.
- D. THE METAL RAIL ANCHOR ASSEMBLIES TO BE HOT DIPPED GALVANIZED TO CONFORM TO REQUIREMENTS OF AASHTO M111.
- E. THE COST OF THE METAL RAIL ANCHOR ASSEMBLY WITH BOLTS AND WASHERS COMPLETE IN PLACE SHALL BE INCLUDED IN THE PRICE BID FOR LINEAR FEET OF METAL RAIL.
- F. BOLTS TO BE TIGHTENED ONE-HALF TURN WITH A WRENCH FROM A FINGER-TIGHT POSITION.

THE CONTRACTOR MAY USE ADHESIVELY ANCHORED ANCHOR BOLTS IN PLACE OF THE METAL RAIL ANCHOR ASSEMBLY. LEVEL ONE FIELD TESTING IS REQUIRED, AND THE YIELD LOAD OF THE 1/4" Ø BOLT IS 10 KIPS. FOR ADHESIVELY ANCHORED ANCHOR BOLTS OR DOWELS, SEE THE STANDARD SPECIFICATIONS.

WHEN ADHESIVELY ANCHORED ANCHOR BOLTS ARE USED, BOLTS SHALL MEET THE REQUIREMENTS OF ASTM F593 ALLOY 304 STAINLESS STEEL WITH MINIMUM 75,000 PSI ULTIMATE STRENGTH. NUTS SHALL MEET THE REQUIREMENTS OF ASTM F594 ALLOY 304 STAINLESS STEEL AND WASHERS SHALL MEET THE REQUIREMENTS OF ASTM F844 EXCEPT THEY SHALL BE MADE FROM ALLOY 304 STAINLESS STEEL.

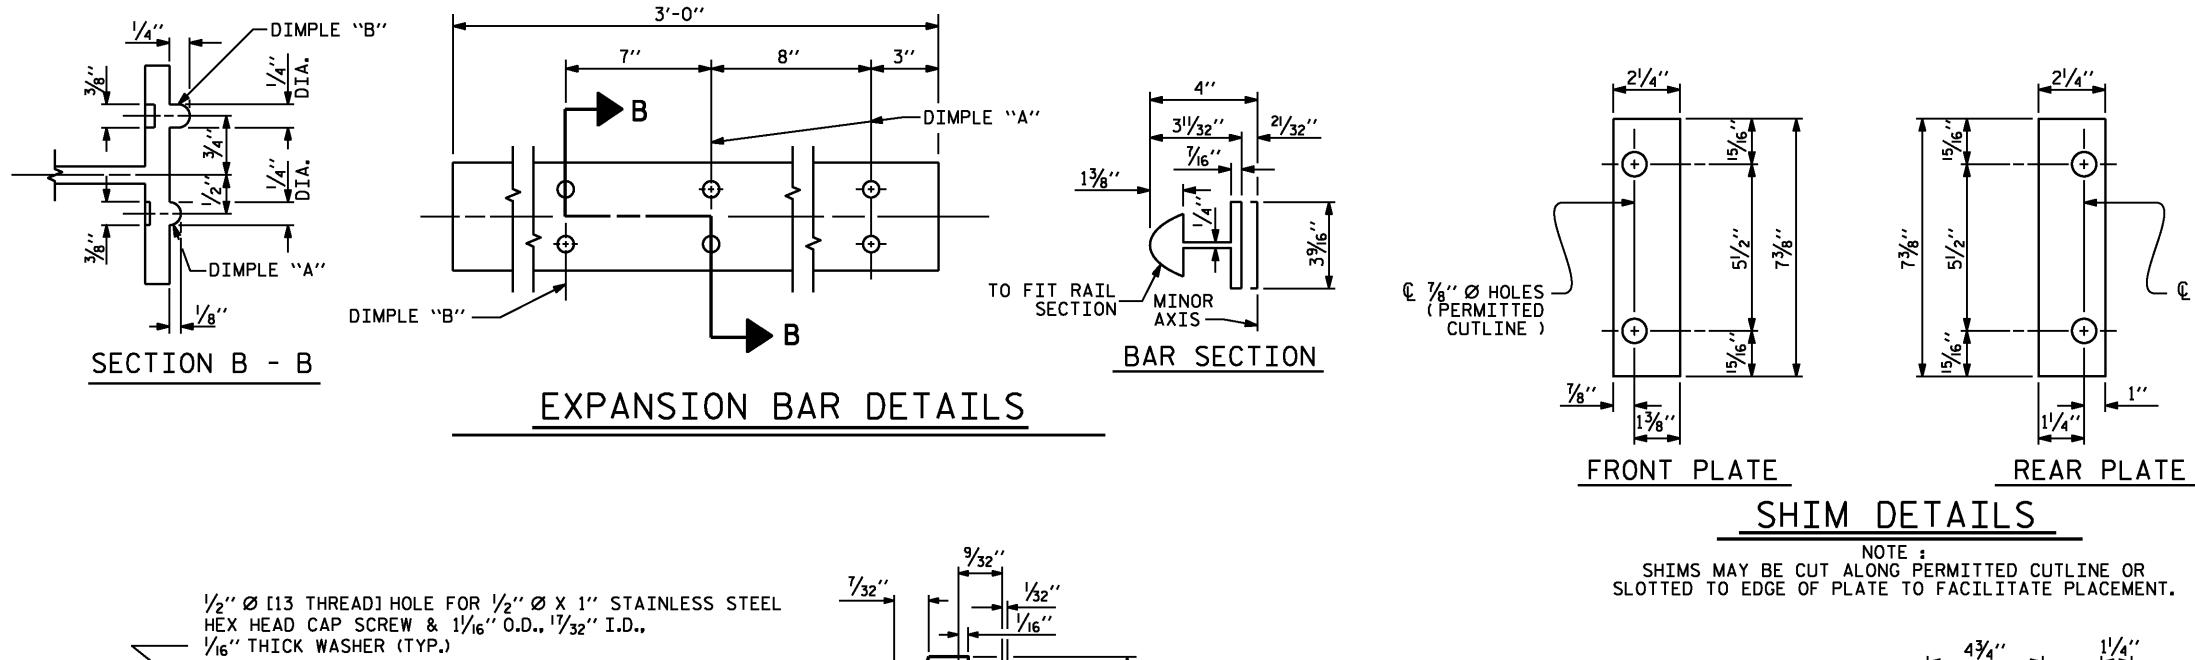

.......

7/32"

²³/₃₂''

3¾′′

DATE 10/2014

MAB/LES KMM/GM MAA/GM

DESIGN ENGINEER OF RECORD

N.A. PIERCE


ASSEMBLED BY: M.J. OSTRISHKO DATE: 06/2014 CHECKED BY: N.A. PIERCE DATE: 10/2014


DRAWN BY : EEM 6/94 REV. 8/16/99 REV. 5/1/06R REV. 10/1/11


5**¾**′′

CLAMP BAR DETAIL

(4 REQUIRED PER POST)

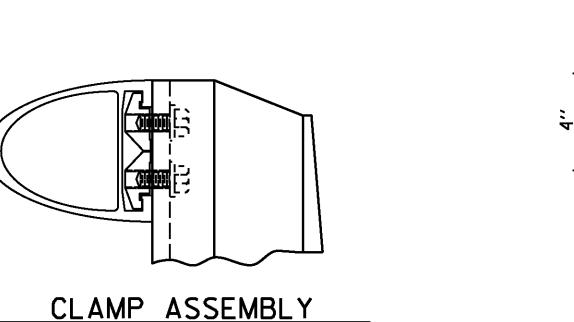

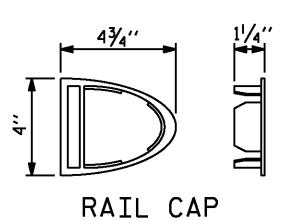

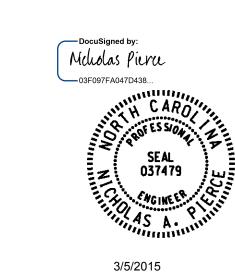

· ♠ %"Ø HOLES (PERMITTED CUTLINE)

MINOR AXIS RAIL SECTION B-5114 PROJECT NO.____ RANDOLPH _ COUNTY STATION: 19+99.61 -L-

43/4"

- SEMI-ELLIPSE

AXIS

SHEET 2 OF 2

STATE OF NORTH CAROLINA DEPARTMENT OF TRANSPORTATION RALEIGH STANDARD

2 BAR METAL RAIL

WSP Fransportation & Infrastructure 15401 Weston Parkway Suite 100 Cary, NC 27513 - 919.678.0035

www.wspgroup.com LICENSE NO. F-0891

SHEET NO. **REVISIONS** S01-20 DATE: DATE: BY: TOTAL SHEETS 36