


STATE	PROJECT NO.	SHEET NO.	TOTAL SHEETS
N.C.	7CR.10791.57, 7CR.20791.57	1	

2016 ROCKINGHAM COUNTY

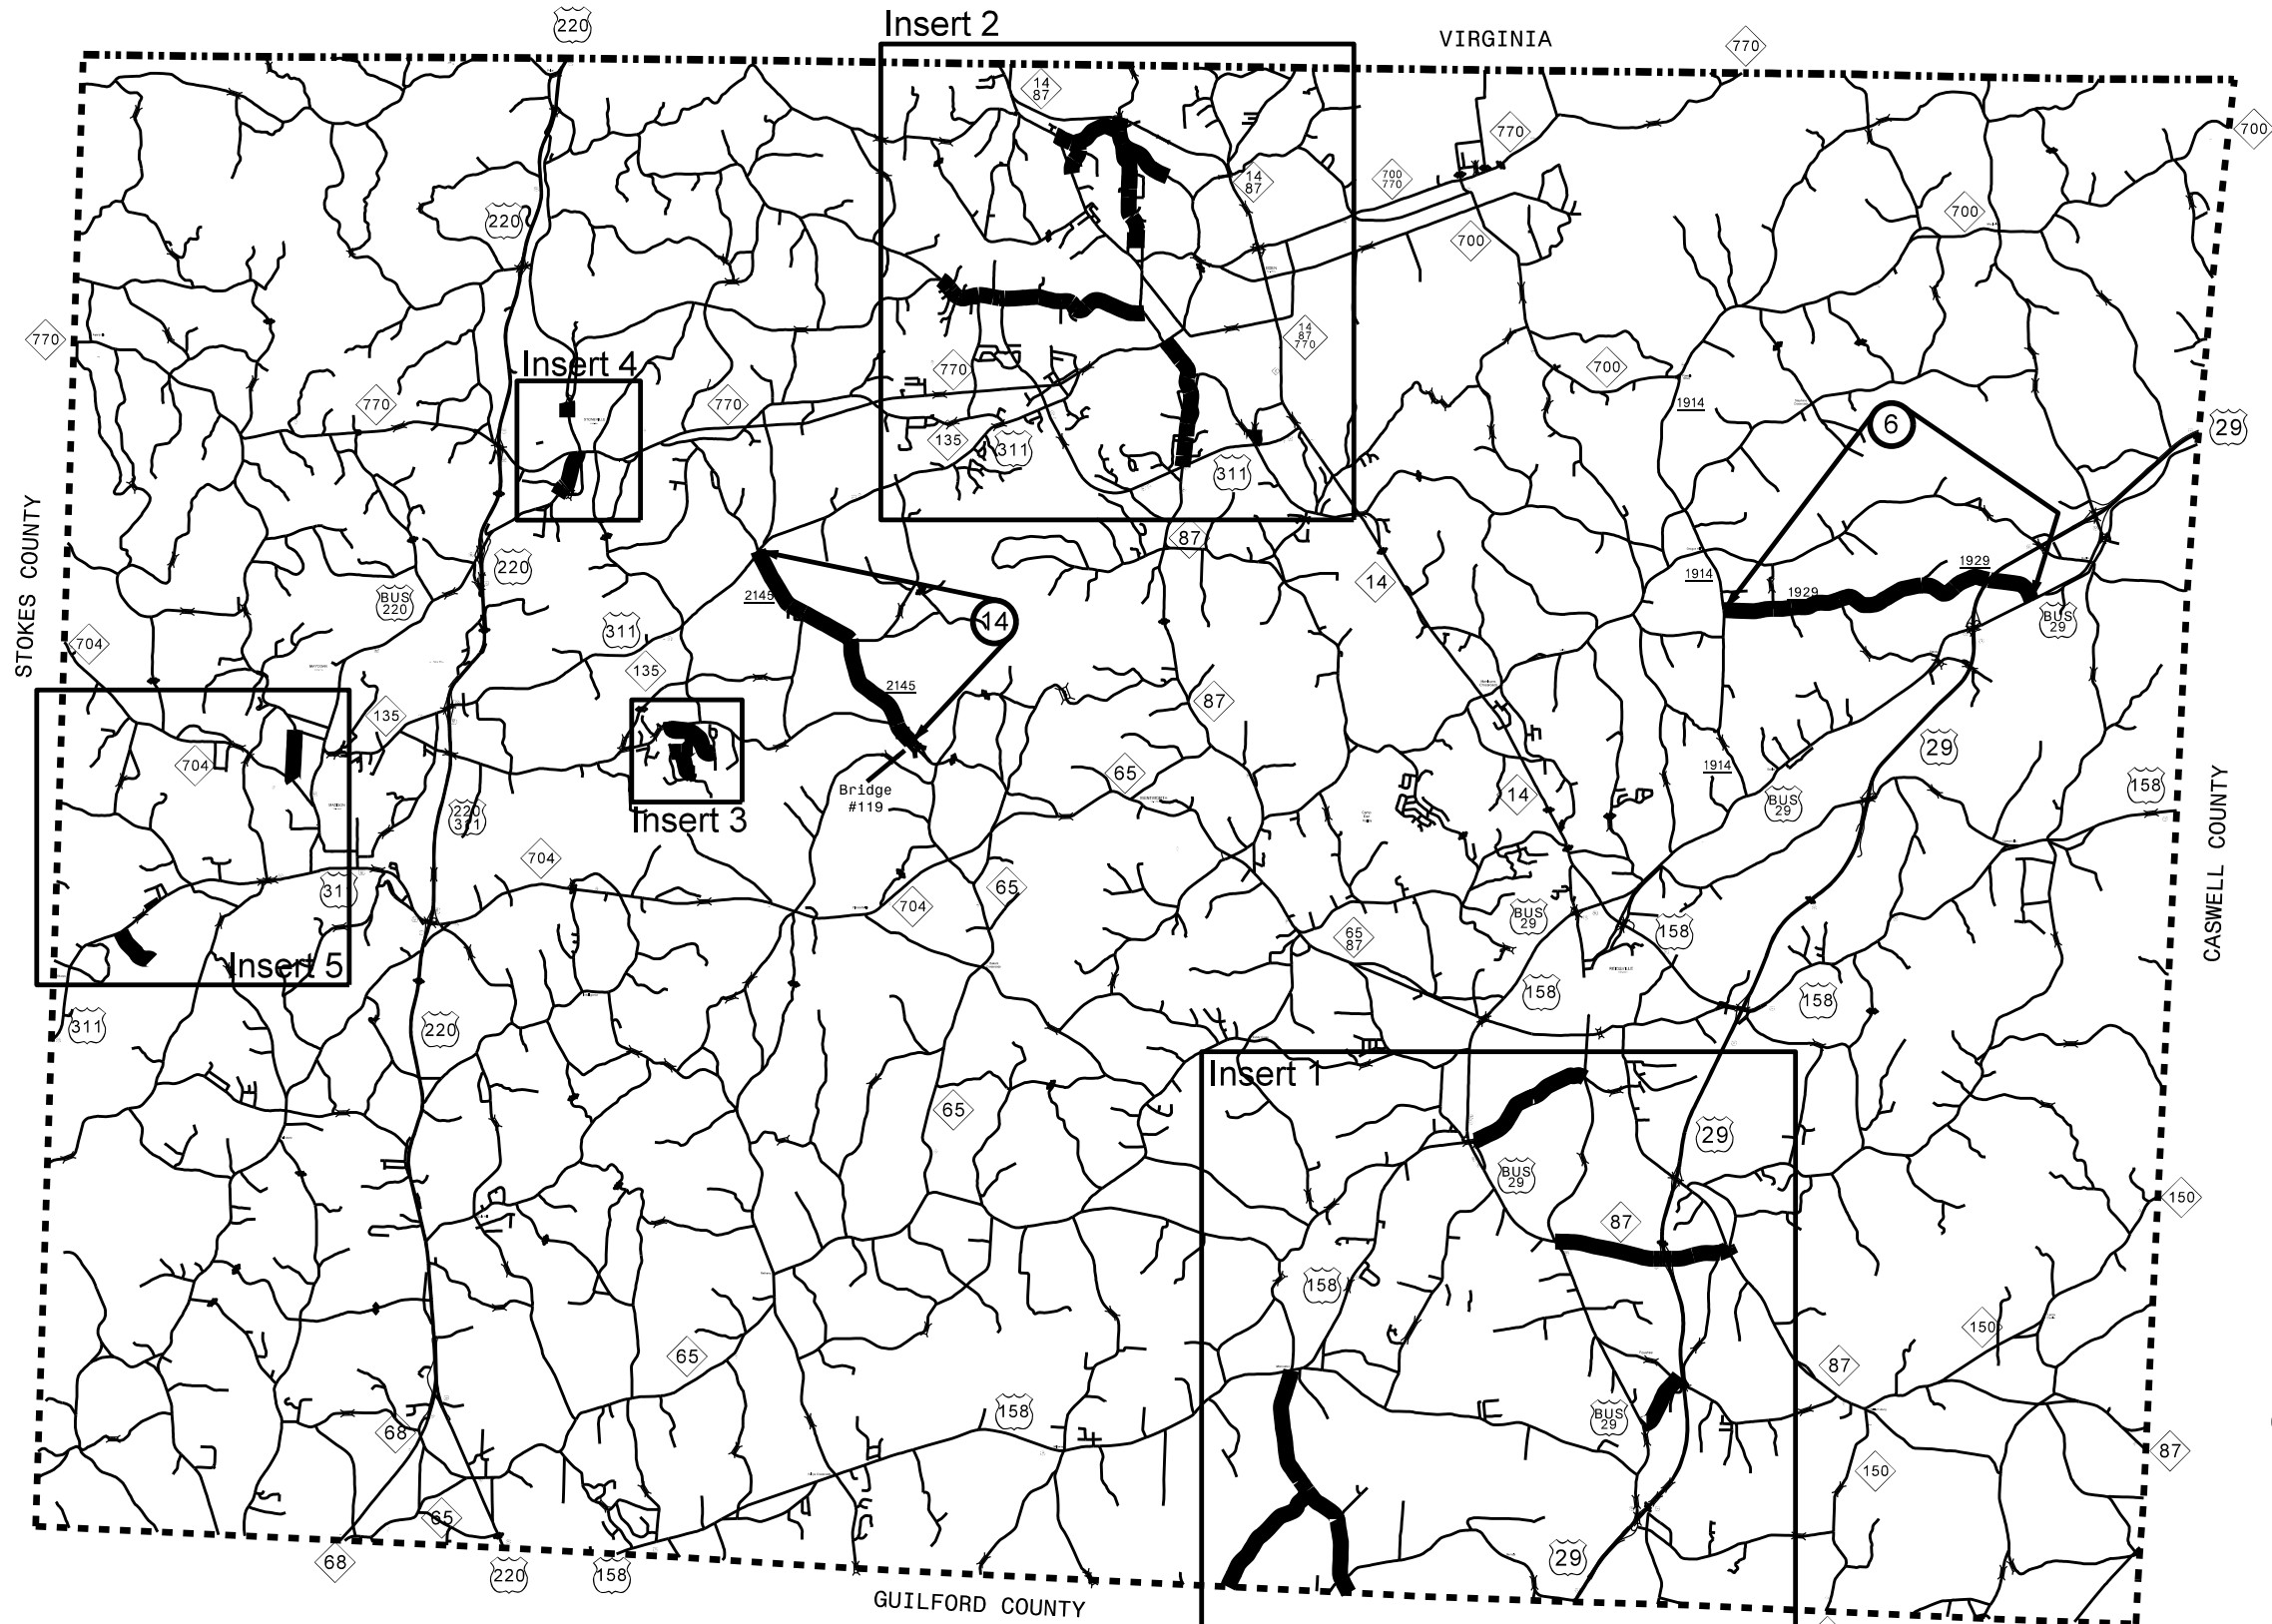

\$\$\$\$\$SYTIME\$\$\$\$\$
 \$\$\$\$\$\$DCN\$\$\$\$\$
 \$\$\$\$\$\$USERNAME\$\$\$\$\$