
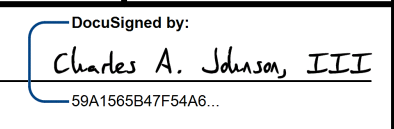


APPROVED: 
DocuSigned by: Charles A. Johnson, III
 SBA1565B47F5446

DATE: 2/11/2015


SEAL

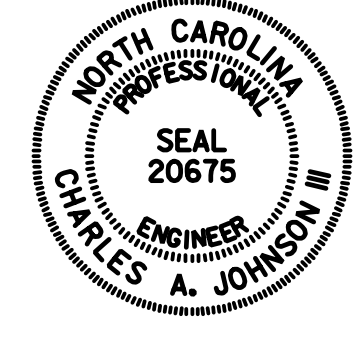

SIGN NUMBER: 1
 TYPE: A (OVHD)
 QUANTITY: 1
 SIGN WIDTH: 14'-6"
 HEIGHT: 12'-6"
 TOTAL AREA: 181.3 Sq.Ft.
 BORDER TYPE: FLUSH
 RECESS: 0"
 WIDTH: 2"
 RADII: 12"
 NO. Z BARS: 4
 LENGTH: 166.0

SYMBOL	X	Y	WID	HT
M1_4	64.5	96.6	45	36

DESIGN BY: TRT
 PROJECT ID: R-2413CA
 CHECKED BY: ADK/CAJ
 DIV: 07
 DATE: February 2015

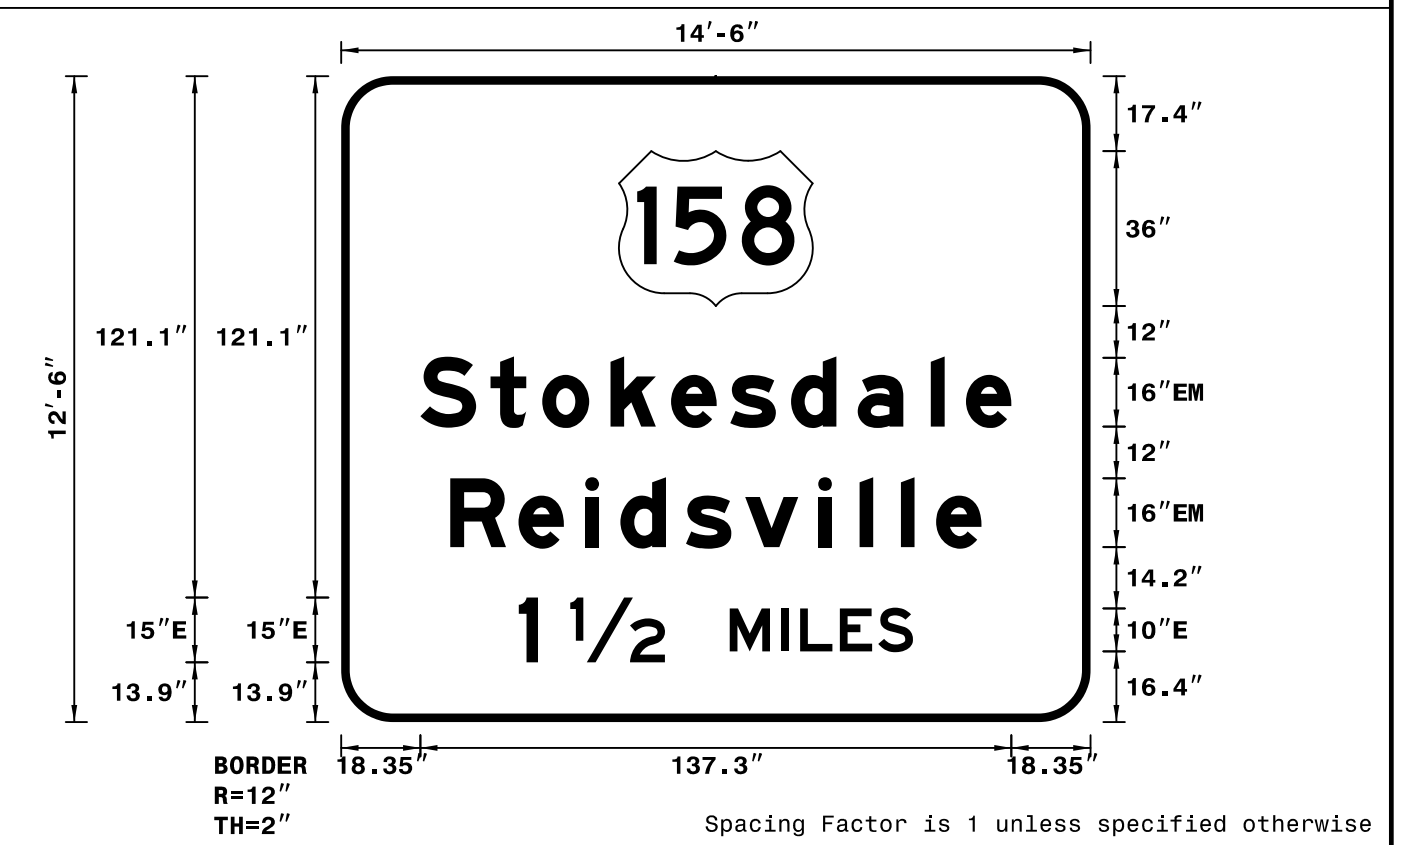

- NOTES:
- Legend and border shall be direct applied Grade A reflective sheeting.
 - Shields shall be Grade A reflective sheeting on 0.032" aluminum and demountable.
 - Background shall be Grade C reflective sheeting.


LETTER POSITIONS

Letter spacings are to start of next letter													Series/Size
													Text Length
18.4	16.3	12	15.8	14.1	13.8	14.1	15.5	17	8.2	10.6	18.4		EM 2000
													137.3
25.3	15.8	15.5	8.2	15.2	13.8	17	9.6	9.6	8.2	10.6	25.3		EM 2000
													123.4
41.2	4.5	7.5	22	15	12	4.4	9.2	8.9	8.1	41.2			E 2000
													91.6

SIGN NUMBER: 2
 TYPE: A (OVHD)
 QUANTITY: 1
 SIGN WIDTH: 11'-0"
 HEIGHT: 8'-0"
 TOTAL AREA: 88.0 Sq.Ft.
 BORDER TYPE: FLUSH
 RECESS: 0"
 WIDTH: 2"
 RADII: 12"
 NO. Z BARS: 3
 LENGTH: 124.0

SYMBOL	X	Y	WID	HT
NC482B	48	43.1	36	36

DESIGN BY: TRT
 PROJECT ID: R-2413CA
 CHECKED BY: ADK/CAJ
 DIV: 07
 DATE: February 2015

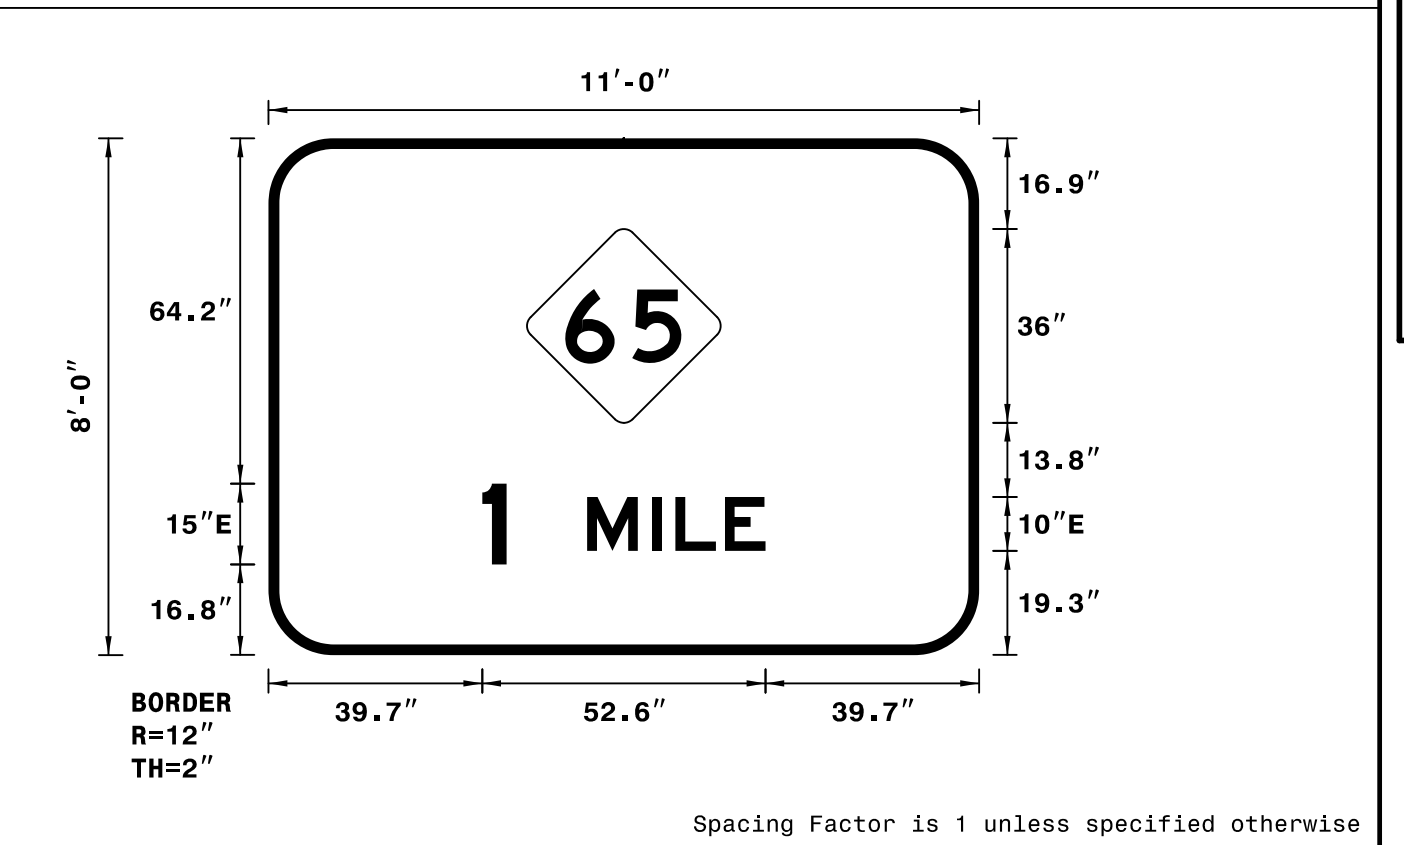

- NOTES:
- Legend and border shall be direct applied Grade A reflective sheeting.
 - Shields shall be Grade A reflective sheeting on 0.032" aluminum and demountable.
 - Background shall be Grade C reflective sheeting.


LETTER POSITIONS

Letter spacings are to start of next letter										Series/Size
										Text Length
39.7	4.5	15	12	4.4	9.2	7.5	39.7			E 2000
										52.6

SIGN NUMBER: 3
 TYPE: A (OVHD)
 QUANTITY: 1
 SIGN WIDTH: 15'-6"
 HEIGHT: 5'-6"
 TOTAL AREA: 85.3 Sq.Ft.
 BORDER TYPE: FLUSH
 RECESS: 0"
 WIDTH: 2"
 RADII: 9"
 NO. Z BARS: 2
 LENGTH: 178.0

SYMBOL	X	Y	WID	HT
Type A Arrow	142.1	19.3	22.4	35.3
NC482B	16.4	15	36	36

DESIGN BY: TRT
 PROJECT ID: R-2413CA
 CHECKED BY: ADK/CAJ
 DIV: 07
 DATE: February 2015

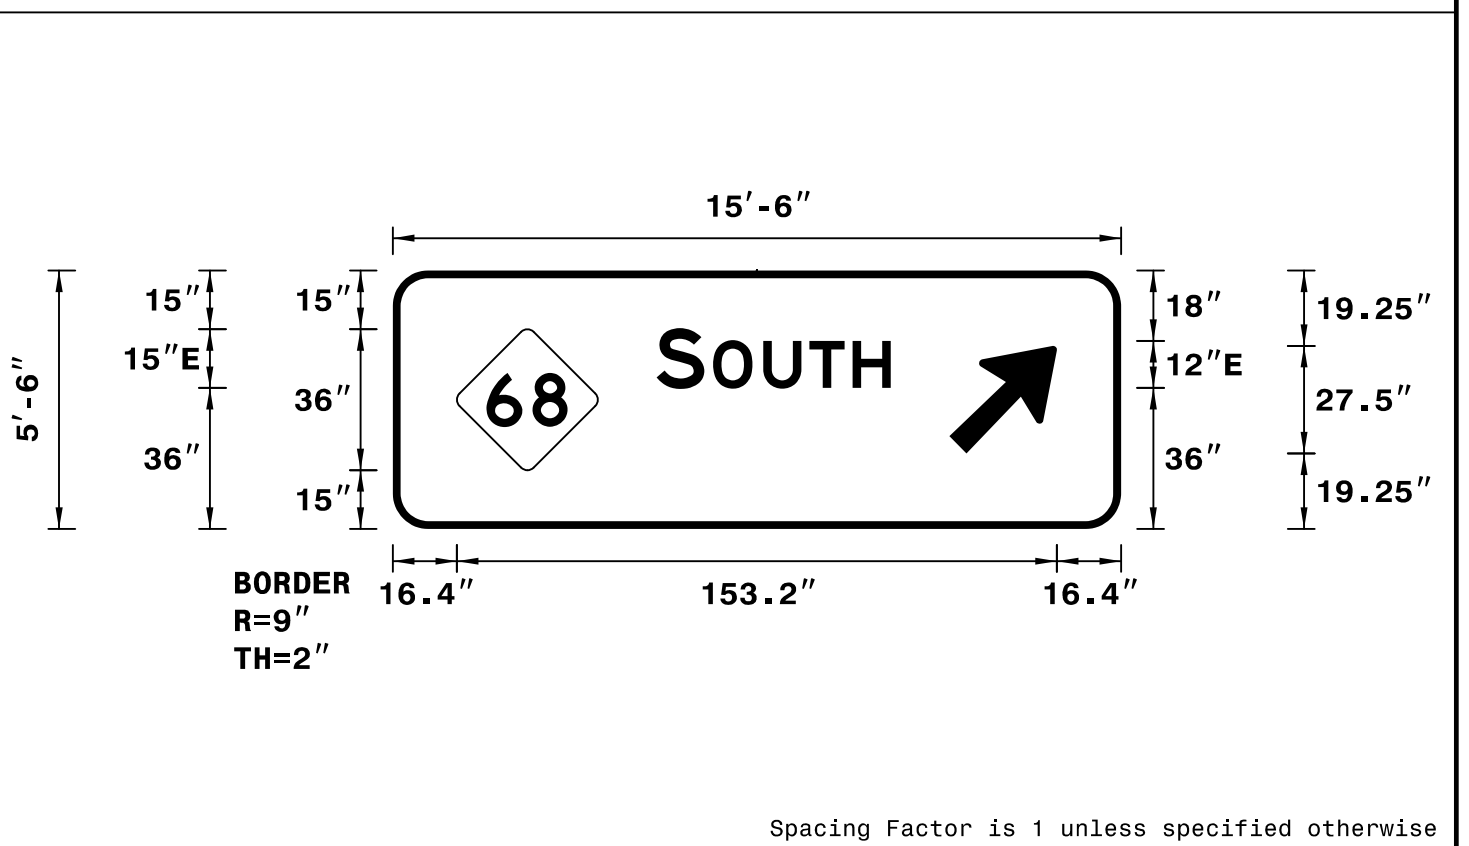

- NOTES:
- Legend and border shall be direct applied Grade A reflective sheeting.
 - Shields shall be Grade A reflective sheeting on 0.032" aluminum and demountable.
 - Background shall be Grade C reflective sheeting.


LETTER POSITIONS

Letter spacings are to start of next letter										Series/Size
										Text Length
67.4	12.2	2.2	12.8	11.8	11	9.7	58.9			E 2000
										59.8

SIGN NUMBER: 4
 TYPE: A (OVHD)
 QUANTITY: 1
 SIGN WIDTH: 9'-6"
 HEIGHT: 6'-0"
 TOTAL AREA: 57.0 Sq.Ft.
 BORDER TYPE: FLUSH
 RECESS: 0"
 WIDTH: 2"
 RADII: 9"
 NO. Z BARS: 2
 LENGTH: 106.0

SYMBOL	X	Y	WID	HT
Type A Arrow	69.4	22.4	22.3	35
M1-5-2-36-15C	17.4	18	36	36

DESIGN BY: TRT
 PROJECT ID: R-2413CA
 CHECKED BY: ADK/CAJ
 DIV: 07
 DATE: February 2015

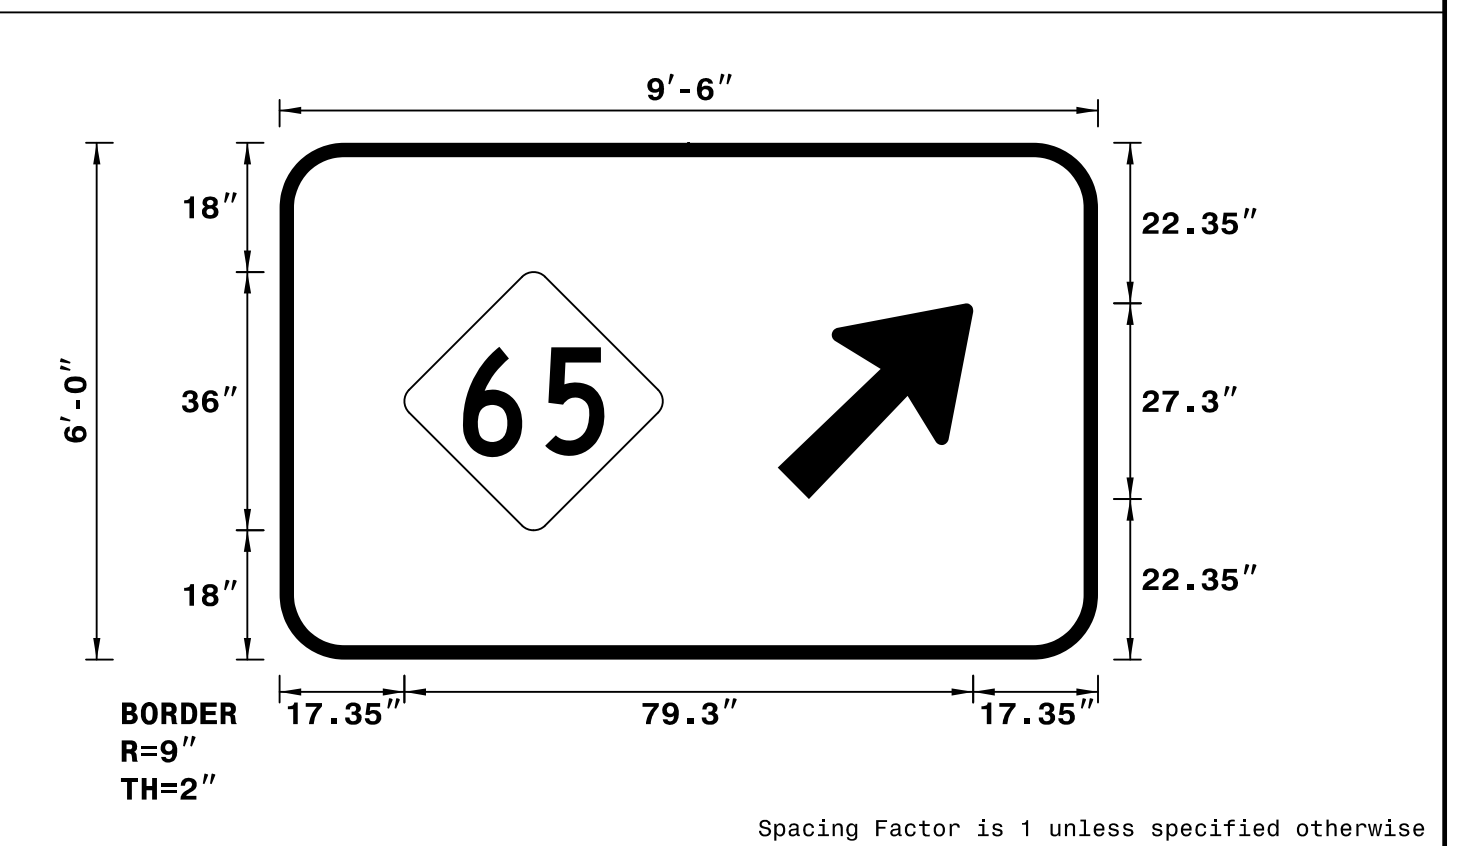

- NOTES:
- Border shall be direct applied Grade A reflective sheeting.
 - Shields shall be Grade A reflective sheeting on 0.032" aluminum and demountable.
 - Background shall be Grade C reflective sheeting.

LETTER POSITIONS

Letter spacings are to start of next letter										Series/Size
										Text Length