





10/26/08

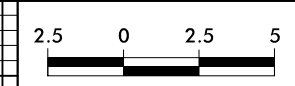

PROJECT REFERENCE NO.
R-2413CA

SHEET NO.
X-8

50 40 30 20 10 0 10 20 30 40 50

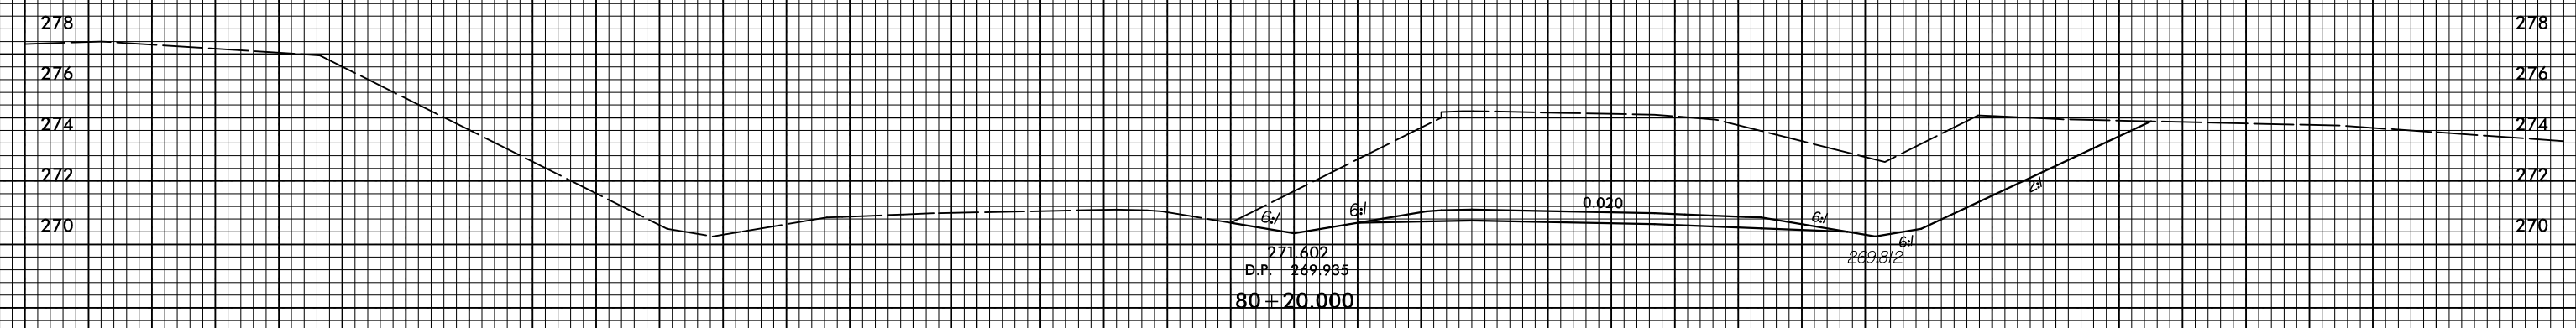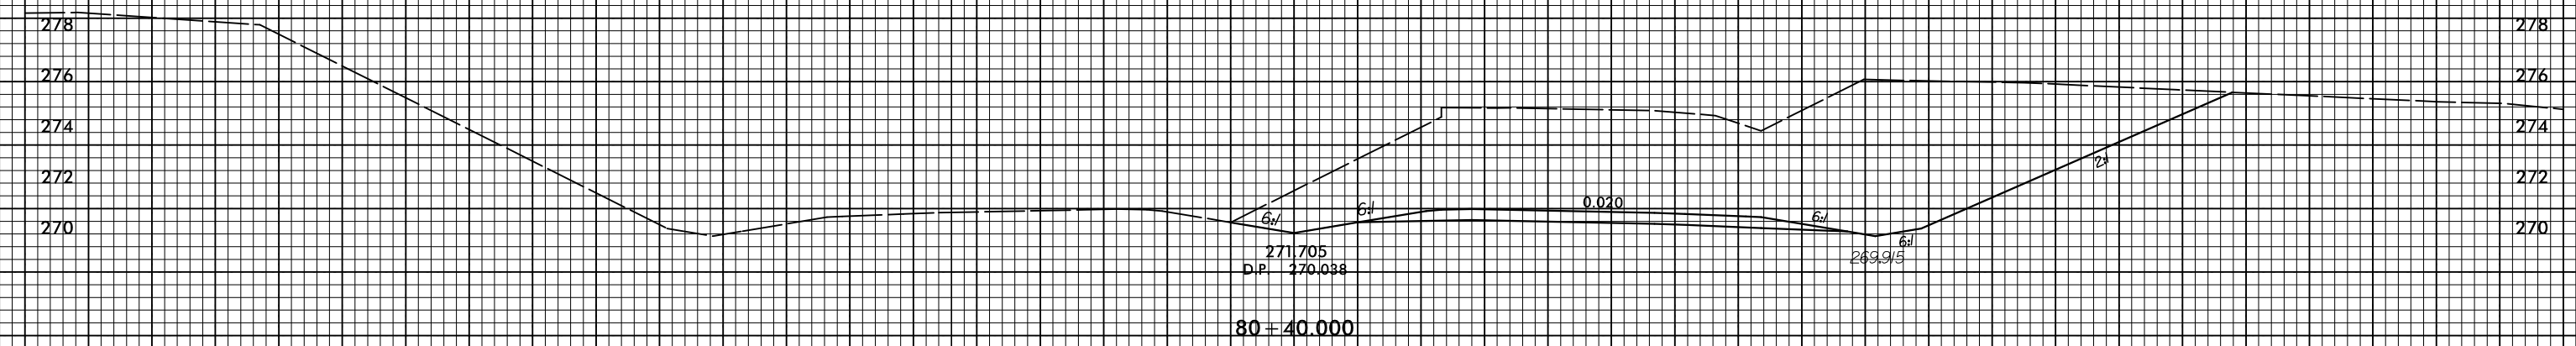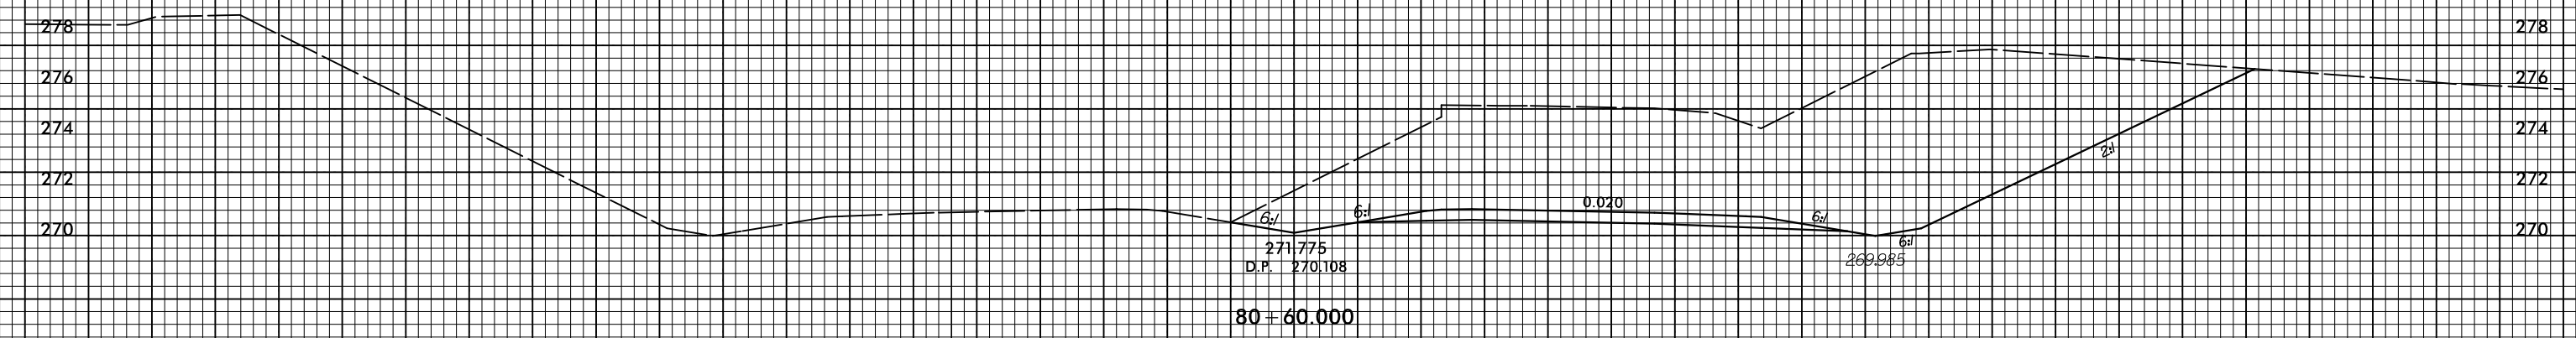

LREV

50 40 30 20 10 0 10 20 30 40 50

2/16/2015 09:21:52 CA_LREV.dwg xpl.lrev.dgn