





10/26/08

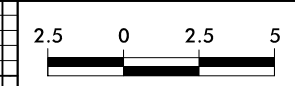

PROJECT REFERENCE NO.  
R-2413CA

SHEET NO.  
X-10

50 40 30 20 10 0 10 20 30 40 50

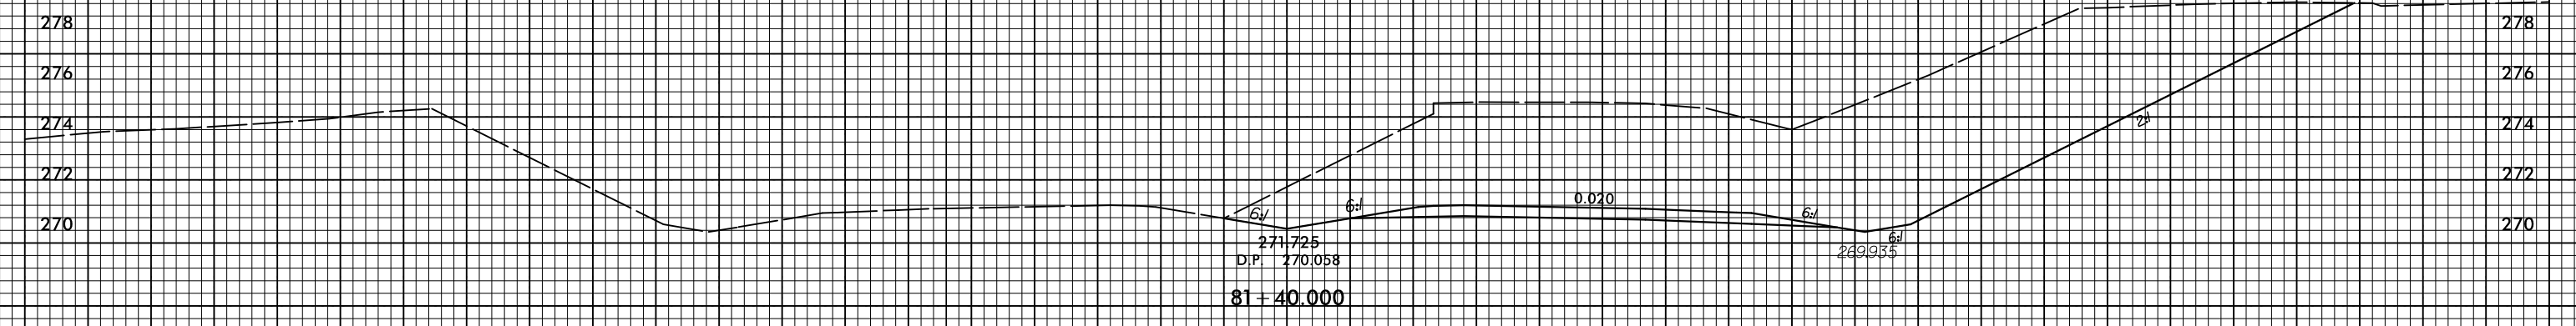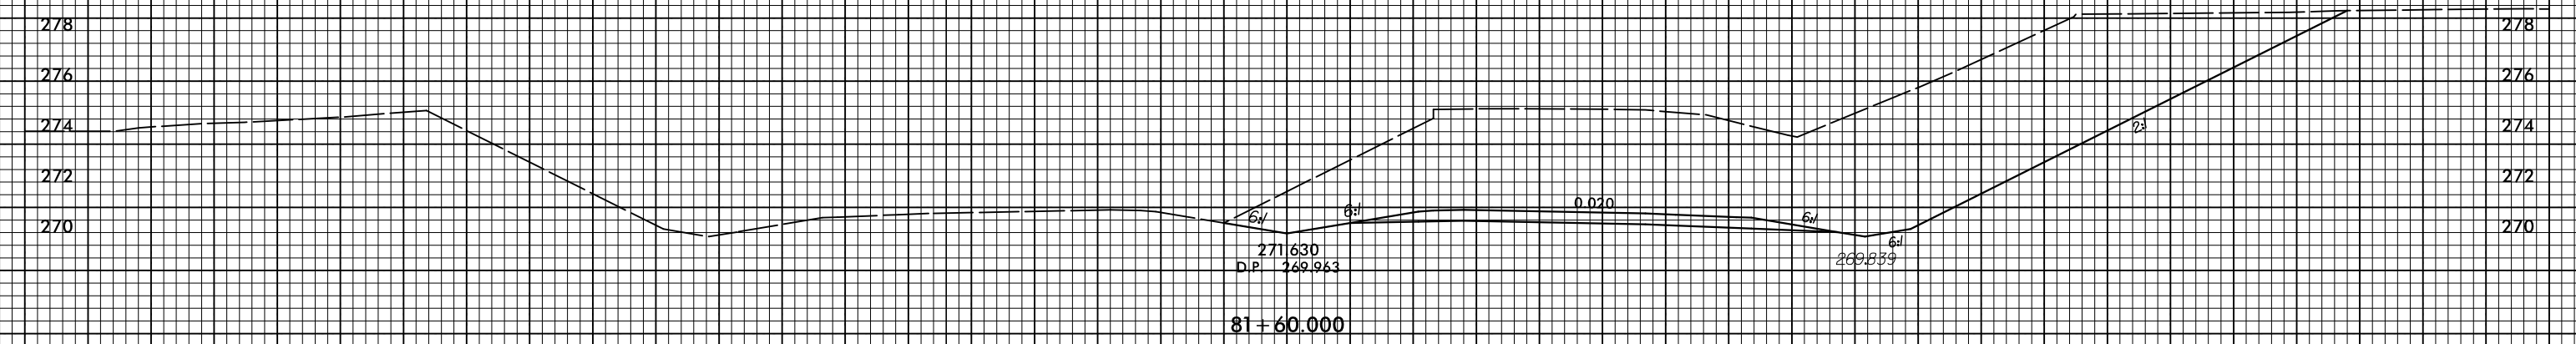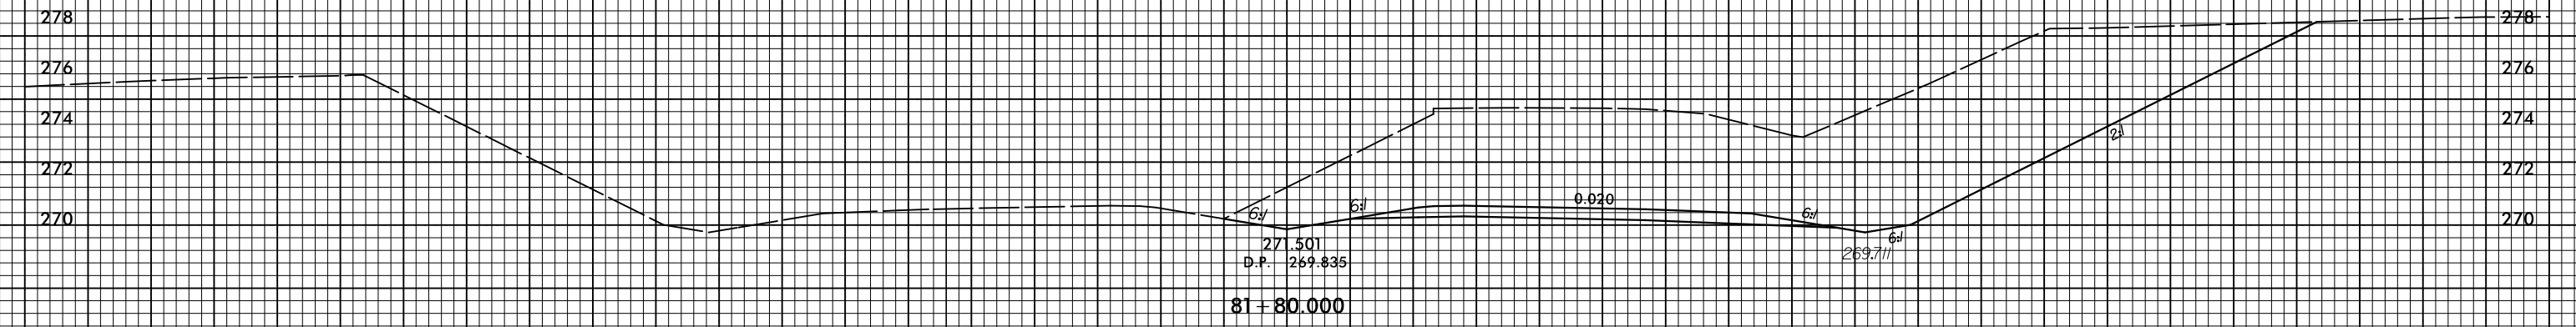

**LREV**

50 40 30 20 10 0 10 20 30 40 50

2/16/2015 09:21:52 CA\_LREV.dwg xpl.lrev.dgn