

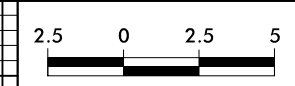
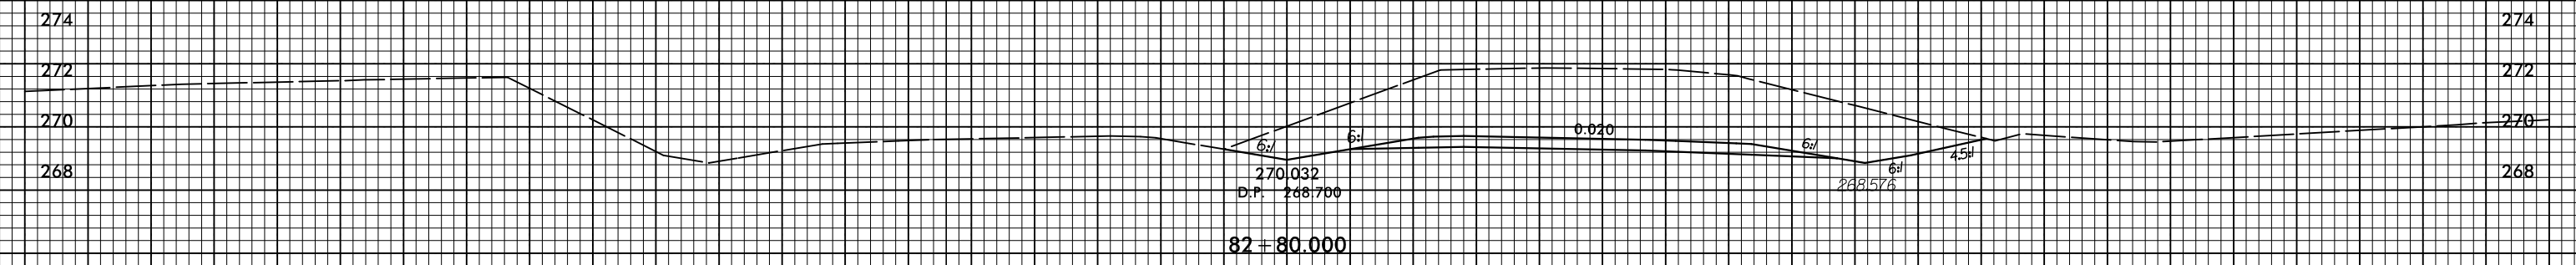
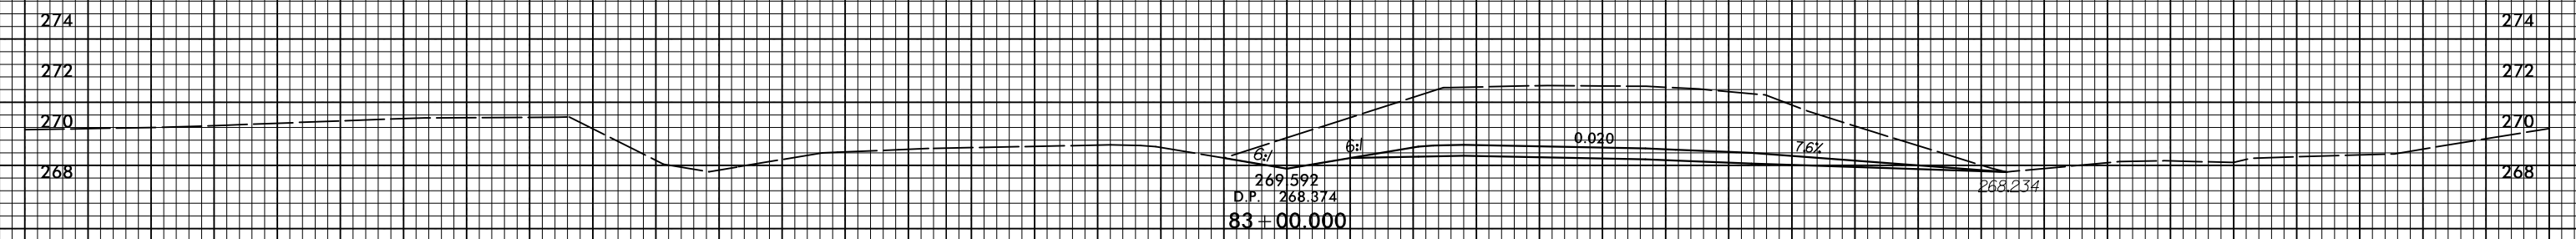


10/26/08

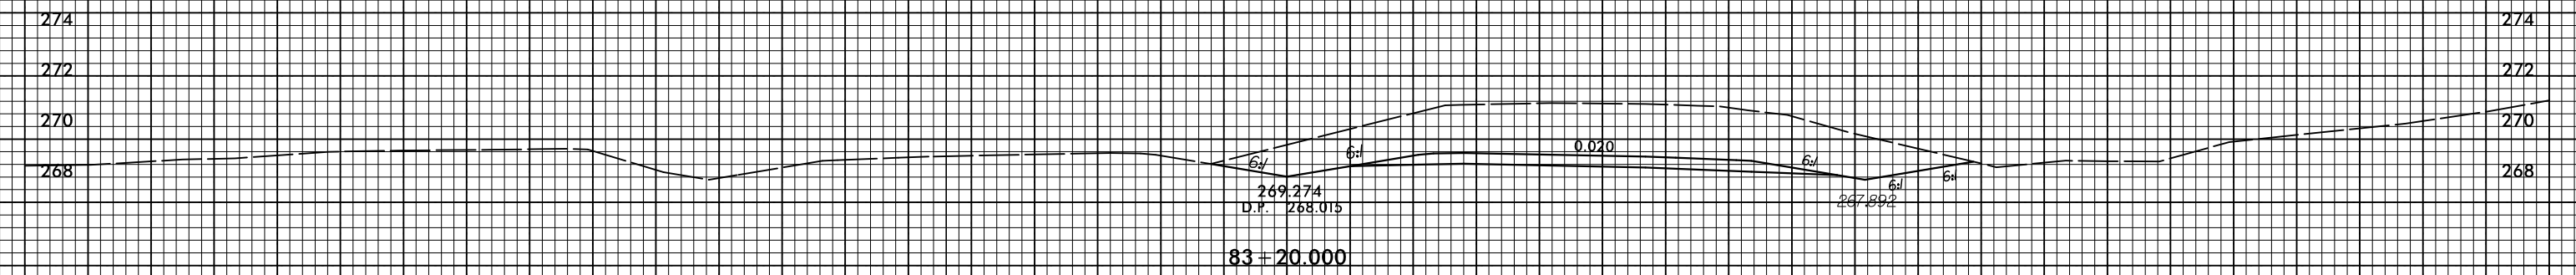

PROJECT REFERENCE NO.	SHEET NO.
R-2413CA	X-12

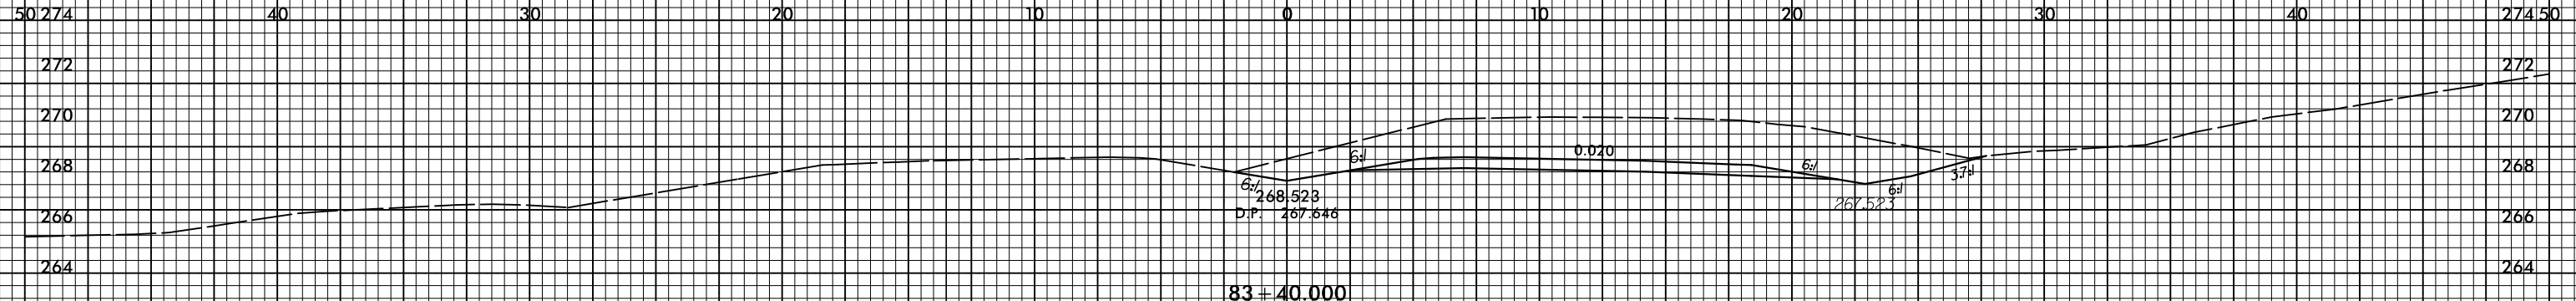

LREV

2/16/2015 09:21:52 CA_LREV.dwg xpl.lrev.dgn