

GEOTECHNICAL ENGINEER


**THEIN T. ZAN**

SEAL 030943


2/18/2015

ENGINEER


SIGNATURE DATE

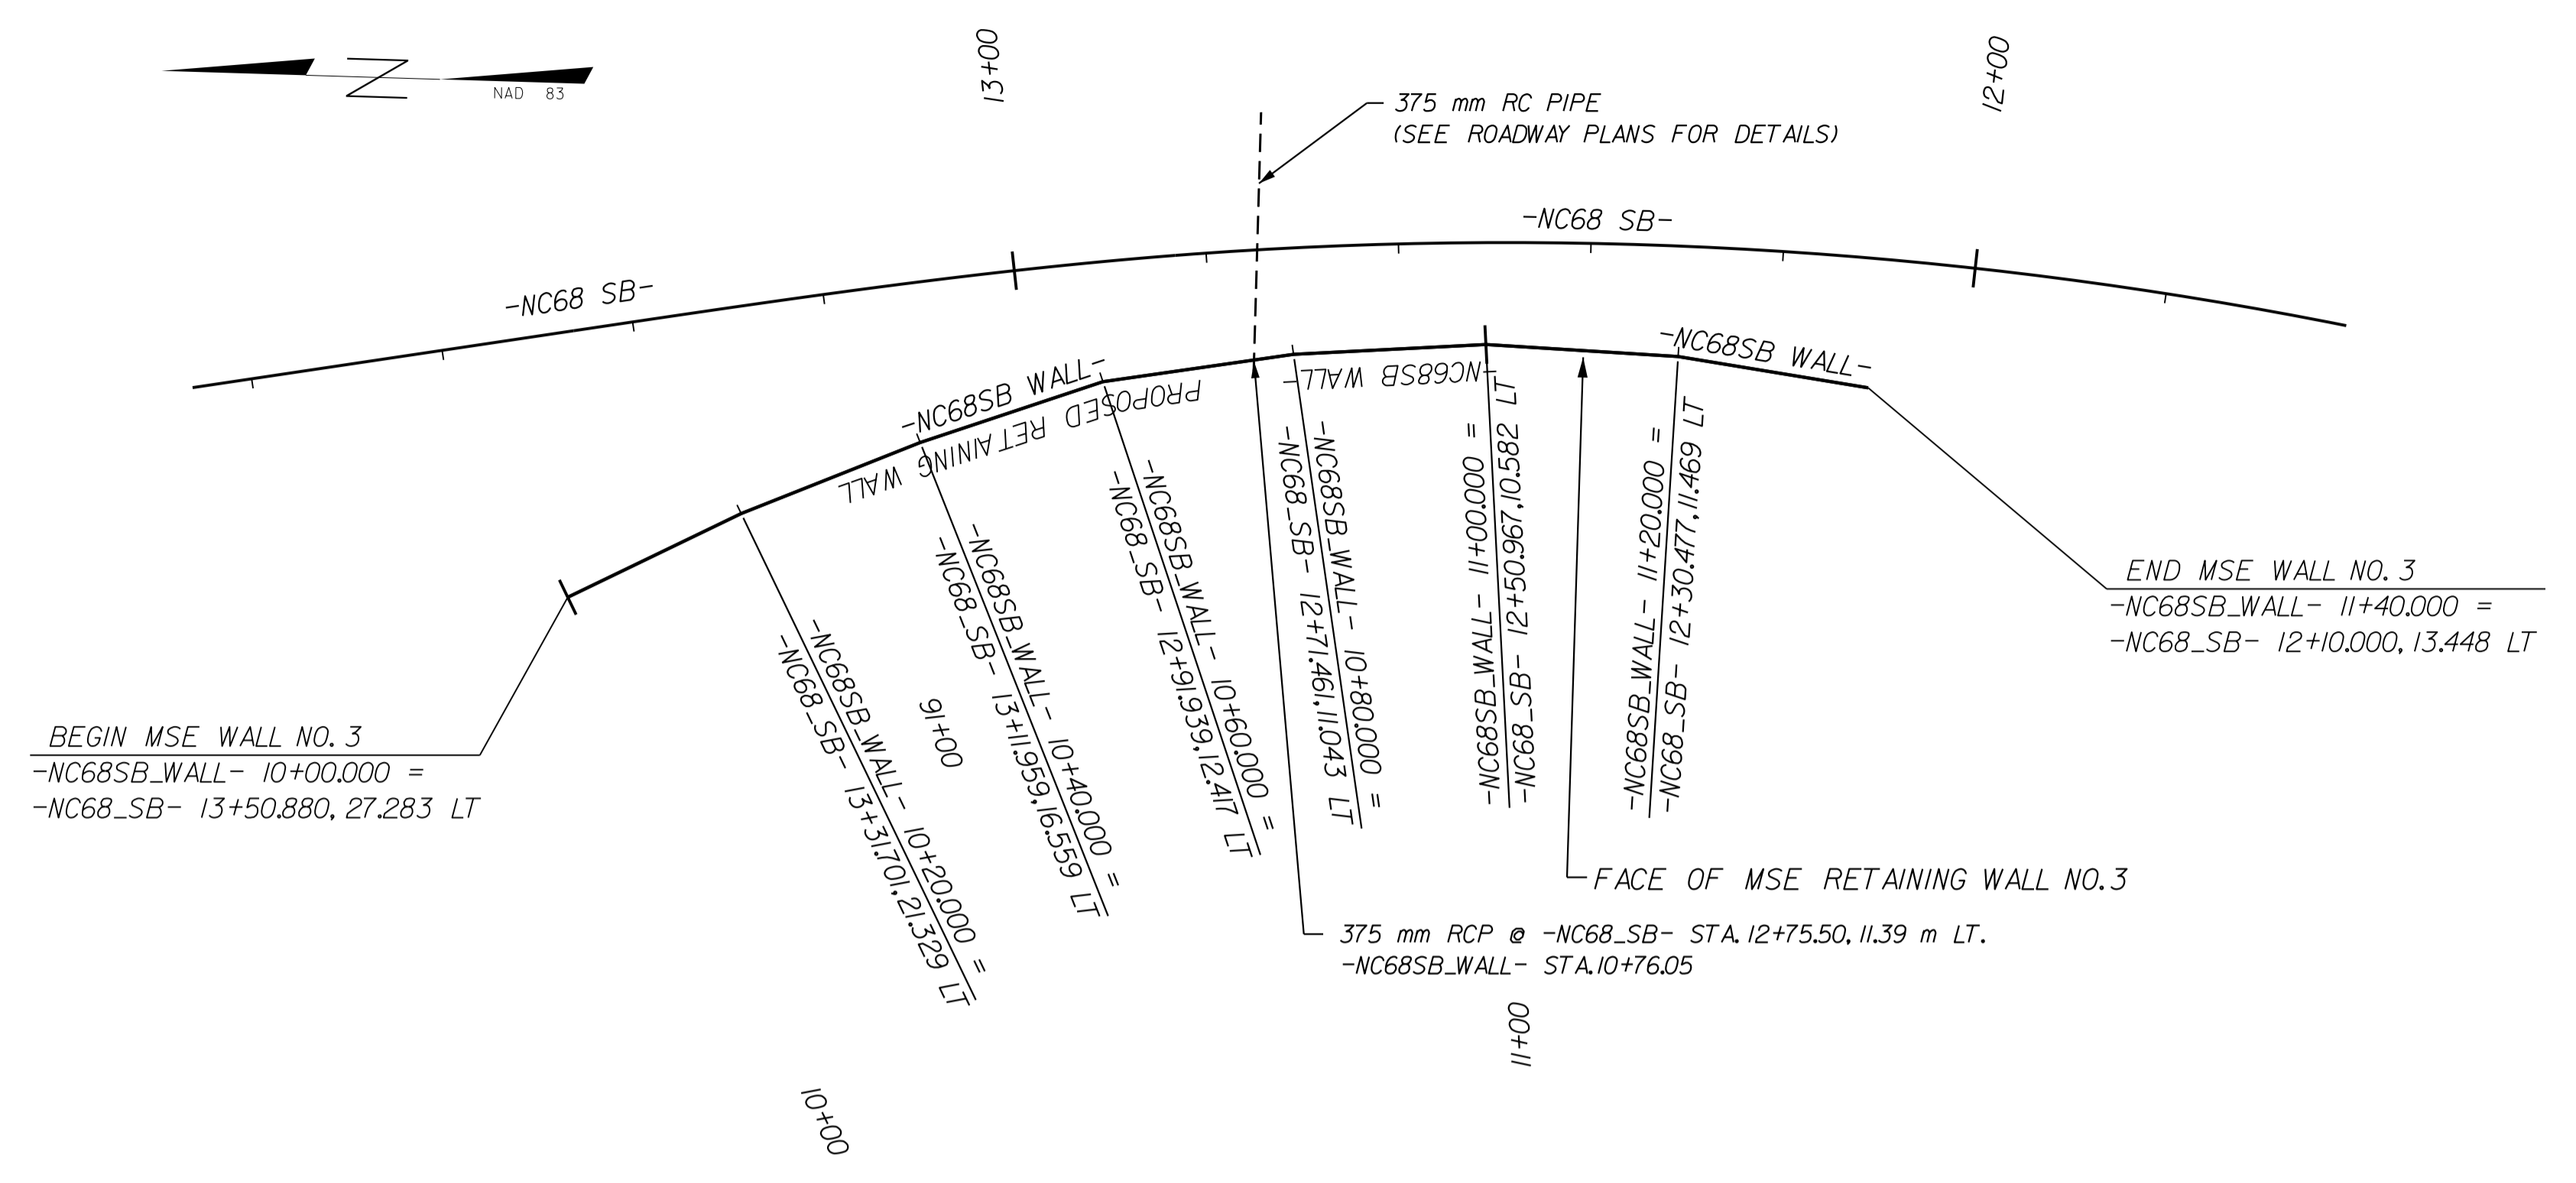

MSE RETAINING WALL NO. 3 PLAN  
N.T.S.

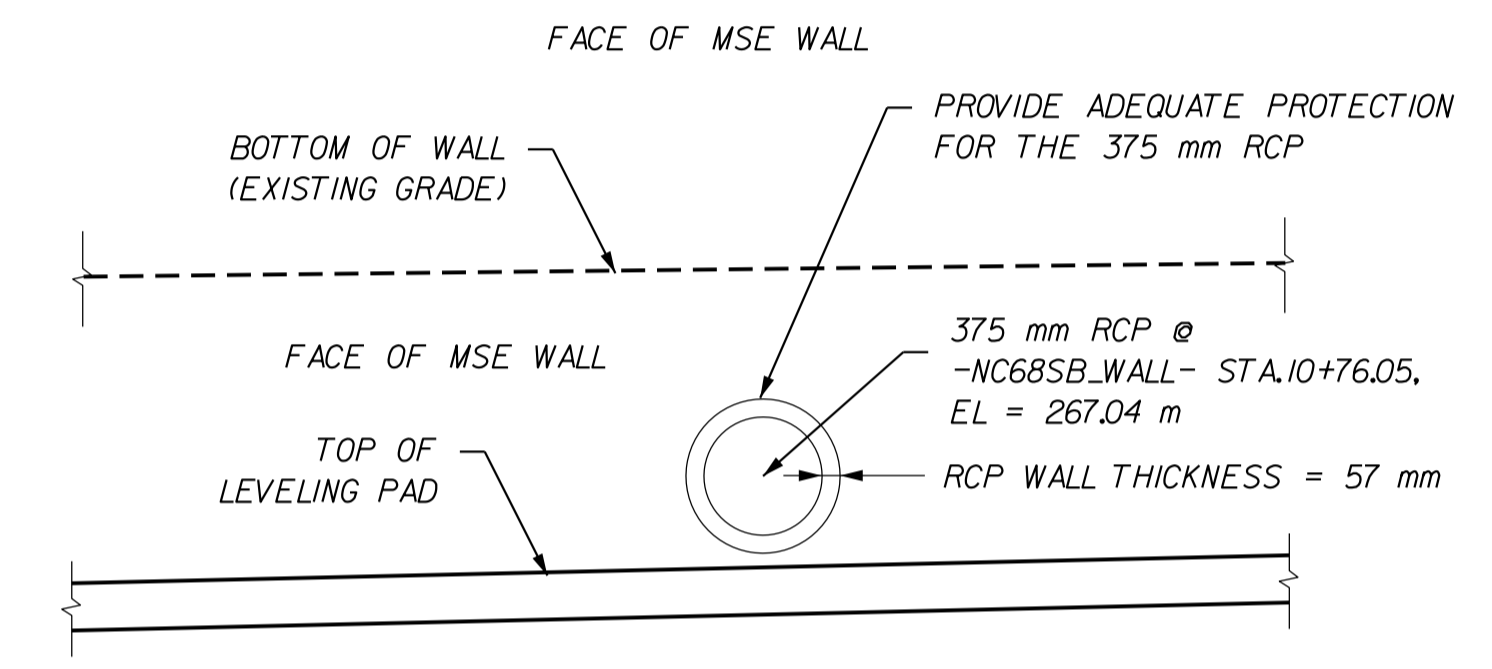

375 mm RCP THRU MSE WALL  
N.T.S.

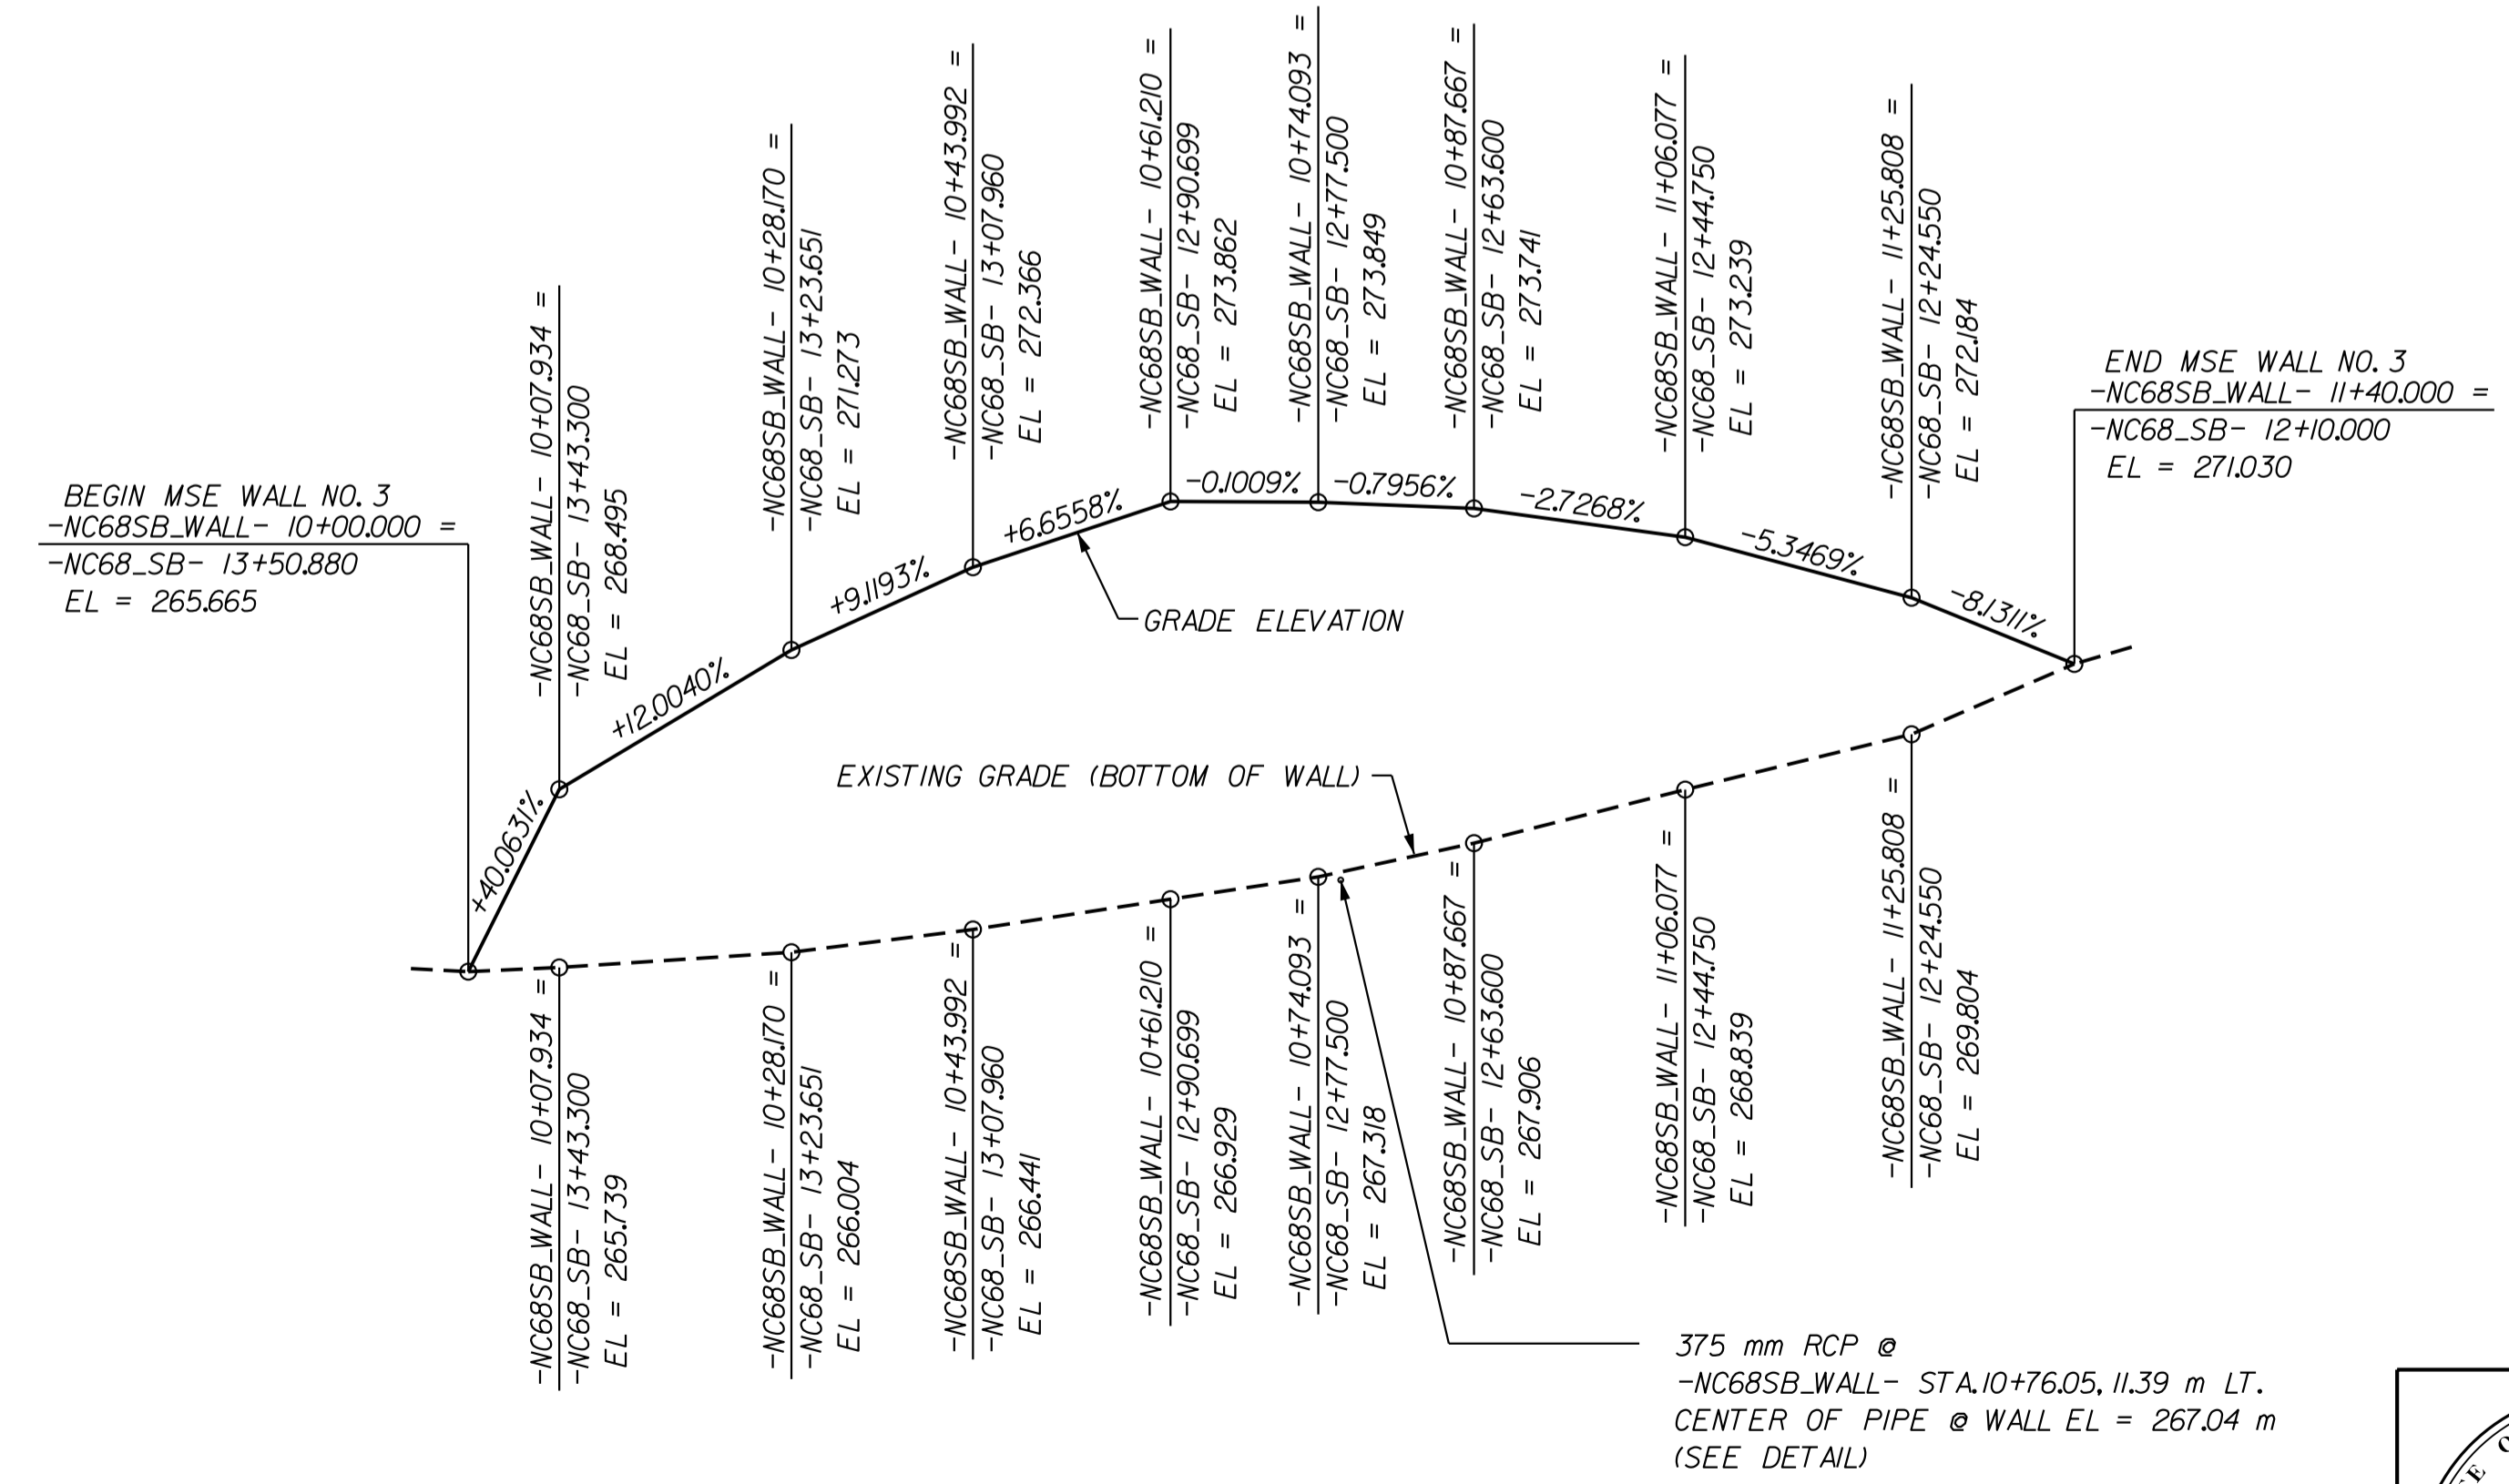

MSE RETAINING WALL NO. 3 WALL ENVELOPE  
N.T.S.

ESTIMATED MSE WALL QUANTITIES (SQUARE METER)	
MSE RETAINING WALL NO. 3	755 SQ. METER

PROJECT NO.: R-2413CA

ROCKINGHAM COUNTY

STATION: 13+51 -NC68\_SB- LT

SHEET 5 OF 8

NORTH CAROLINA DEPARTMENT OF TRANSPORTATION DIVISION OF HIGHWAYS

GEOTECHNICAL ENGINEERING UNIT

REVISIONS					
NO.	BY	DATE	NO.	BY	DATE
1			3		
2			4		

SHEET NO. W-5

PREPARED BY: THEIN T. ZAN DATE: 02/2015

REVIEWED BY: JAMES R. BATTS DATE: 02/2015