



-DR3-

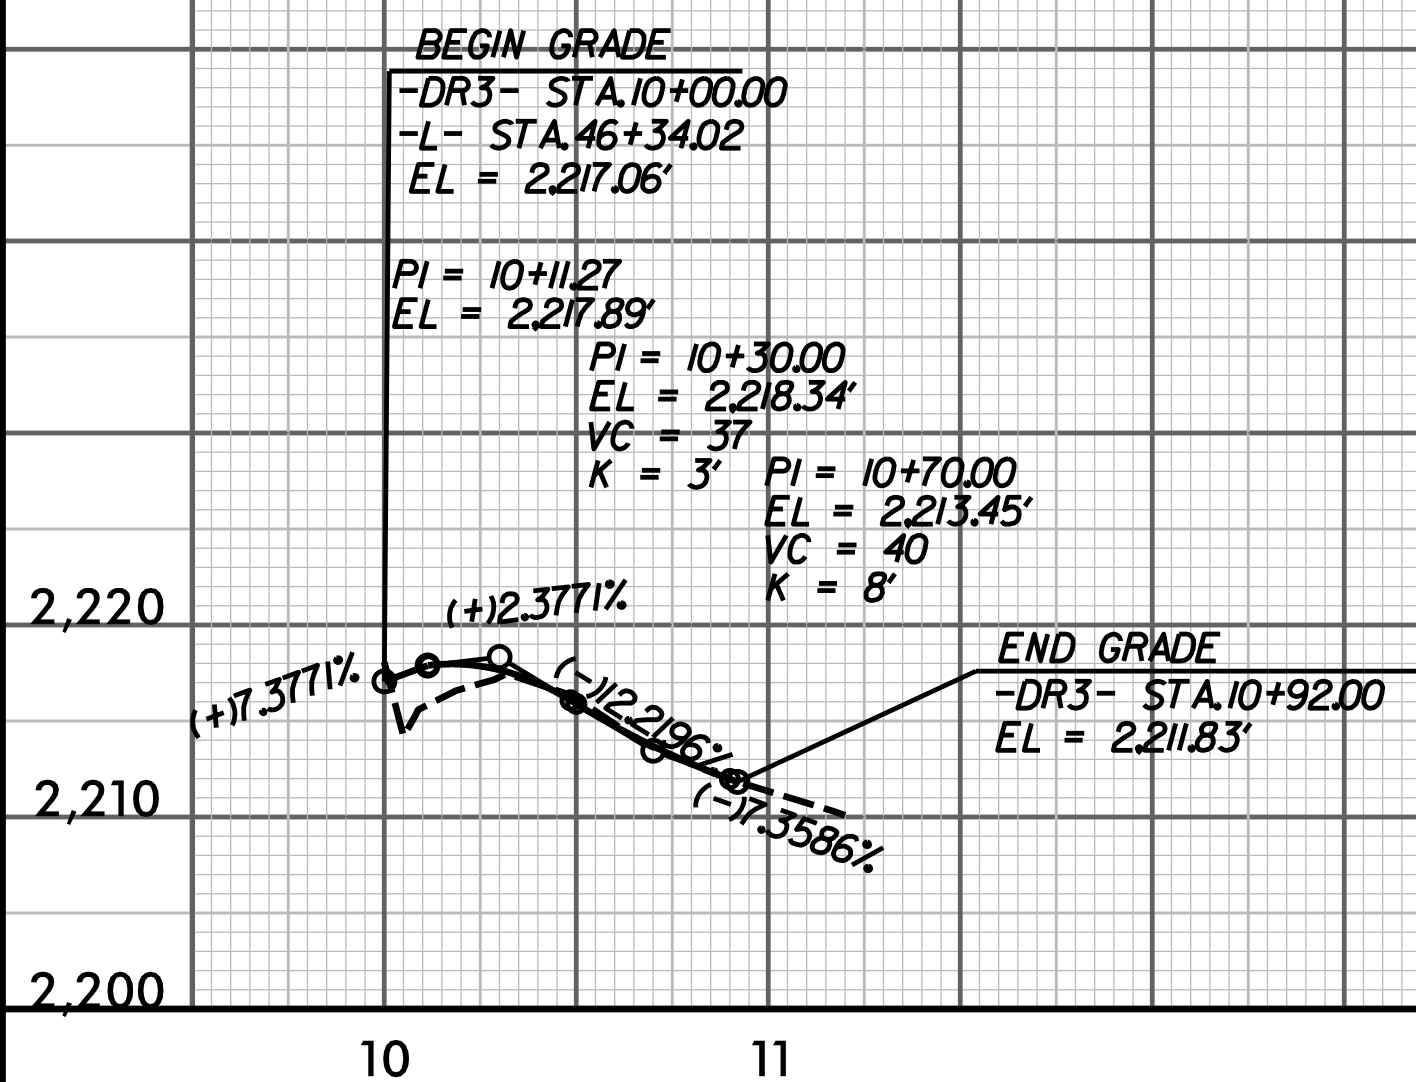

-DR4-

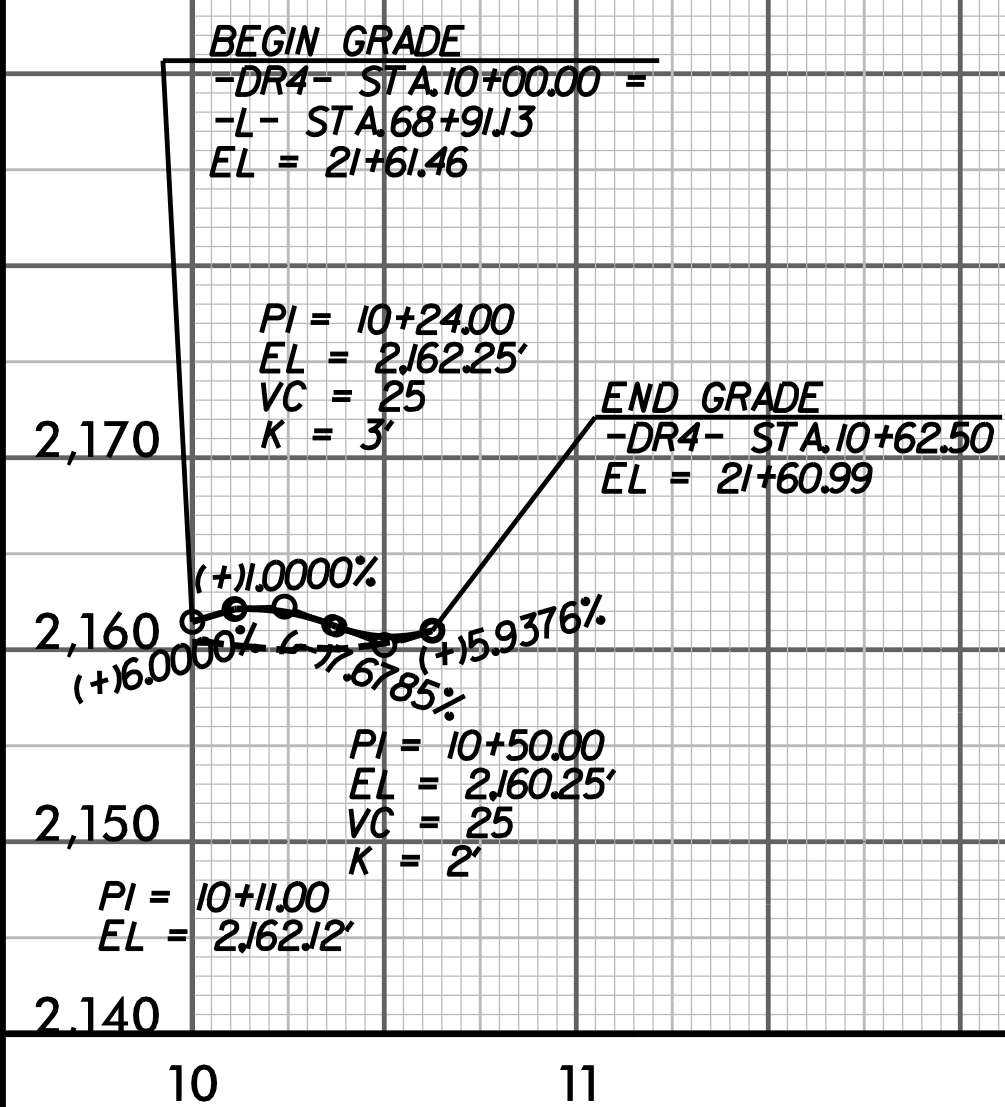

NOTE: FOR -DR3- PLAN VIEW SEE SHEET 6
 NOTE: FOR -DR4- PLAN VIEW SEE SHEET 8