



8/23/99



PROJ. REFERENCE NO.	SHEET NO.
R-5206	X-46

75 70 65 60 55 50 45 40 35 30 25 20 15 10 5 0 5 10 15 20 25 30 35 40 45 50 55 60 65 70 75

PRELIMINARY PLANS  
DO NOT USE FOR CONSTRUCTION

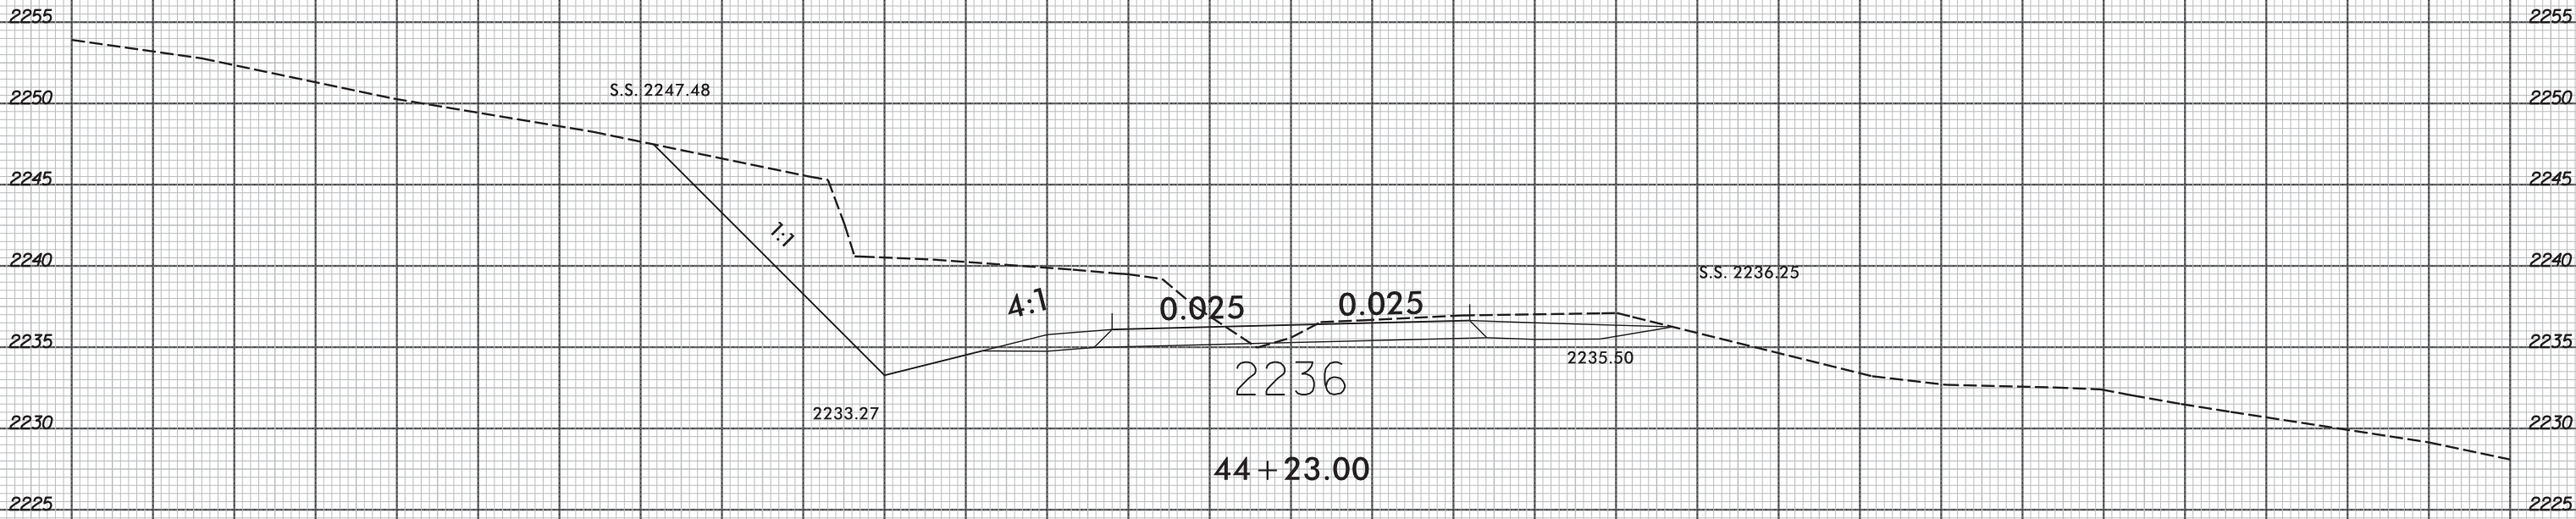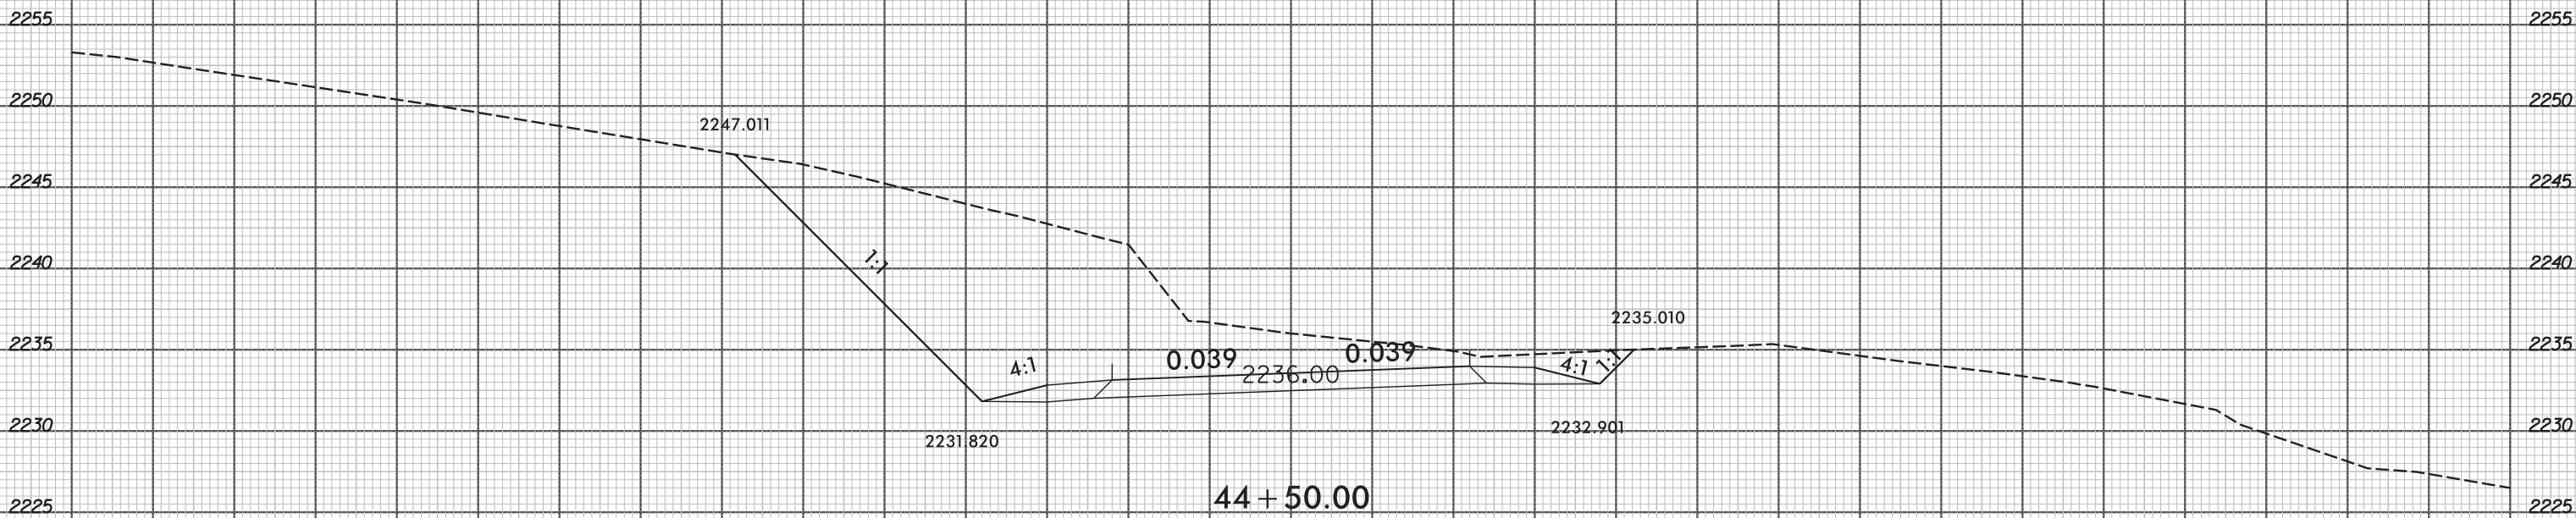

SYTIME  
OF  
CONSTRUCTION

75 70 65 60 55 50 45 40 35 30 25 20 15 10 5 0 5 10 15 20 25 30 35 40 45 50 55 60 65 70 75

-L-