



8/23/99



PROJ. REFERENCE NO. R-5206	SHEET NO. X-69
-------------------------------	-------------------

75 70 65 60 55 50 45 40 35 30 25 20 15 10 5 0 5 10 15 20 25 30 35 40 45 50 55 60 65 70 75

PRELIMINARY PLANS
DO NOT USE FOR CONSTRUCTION

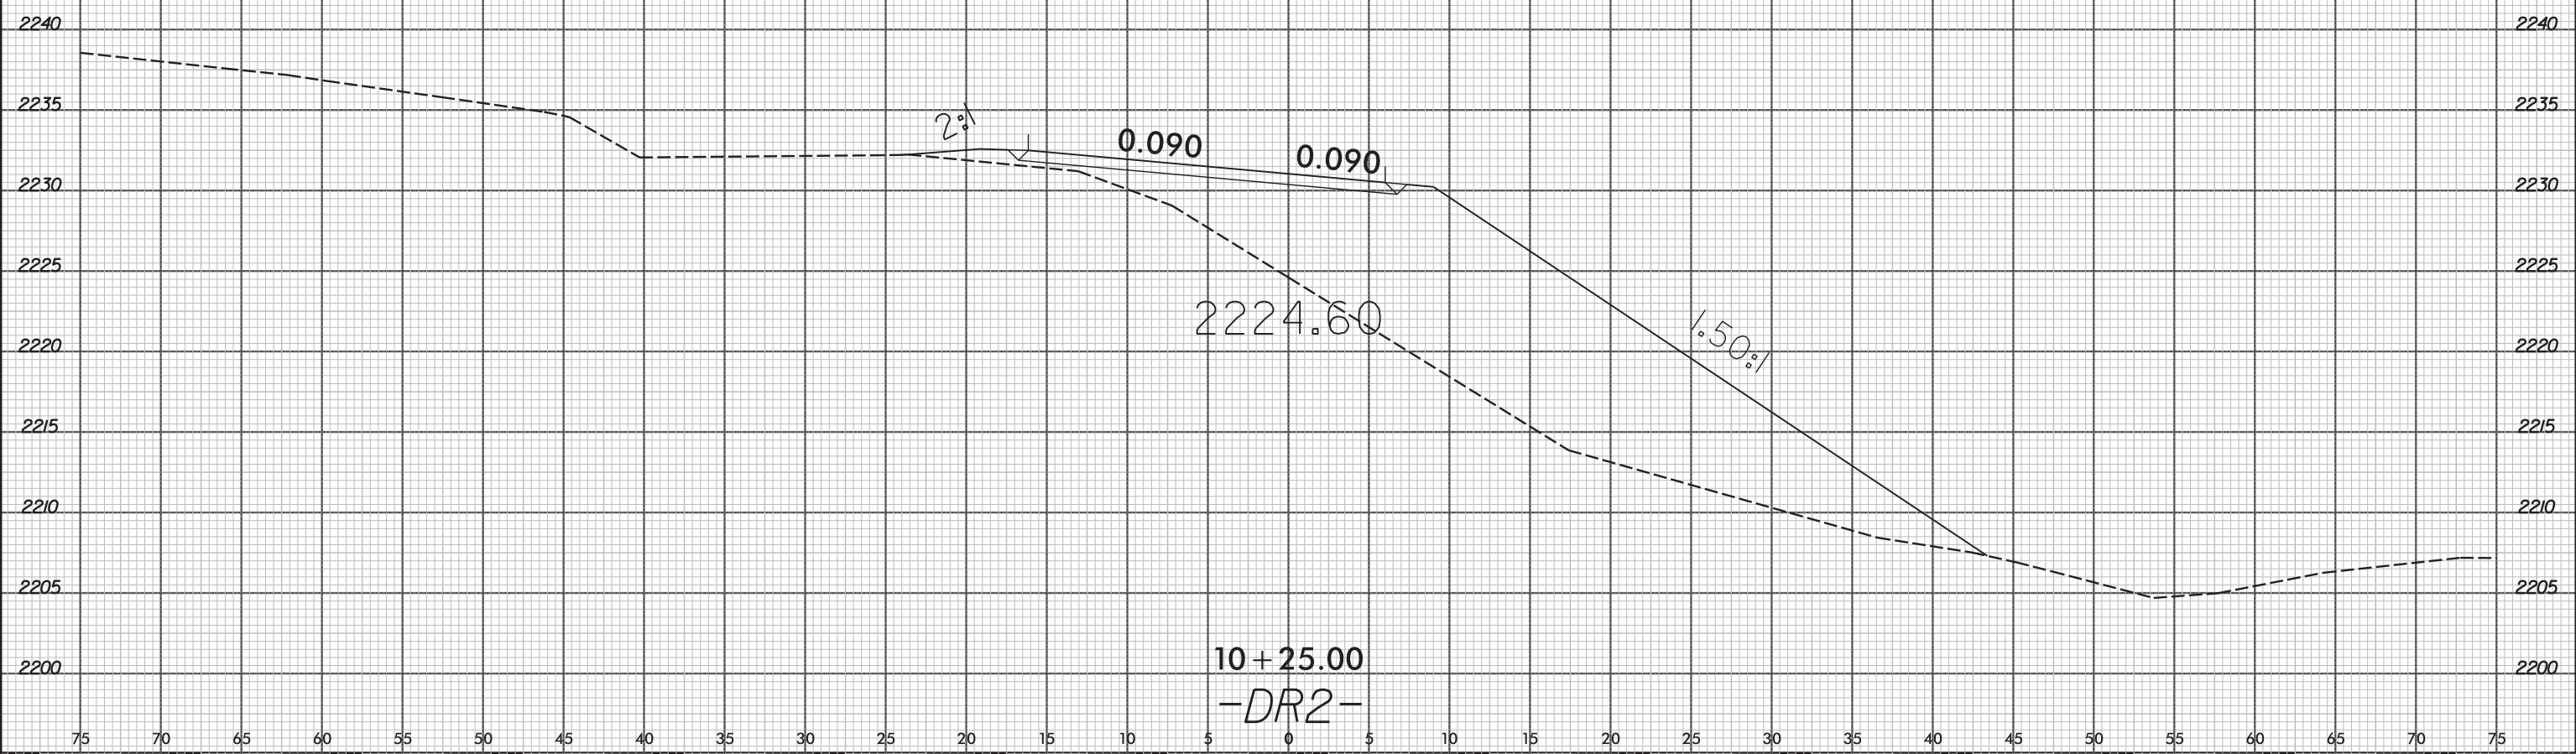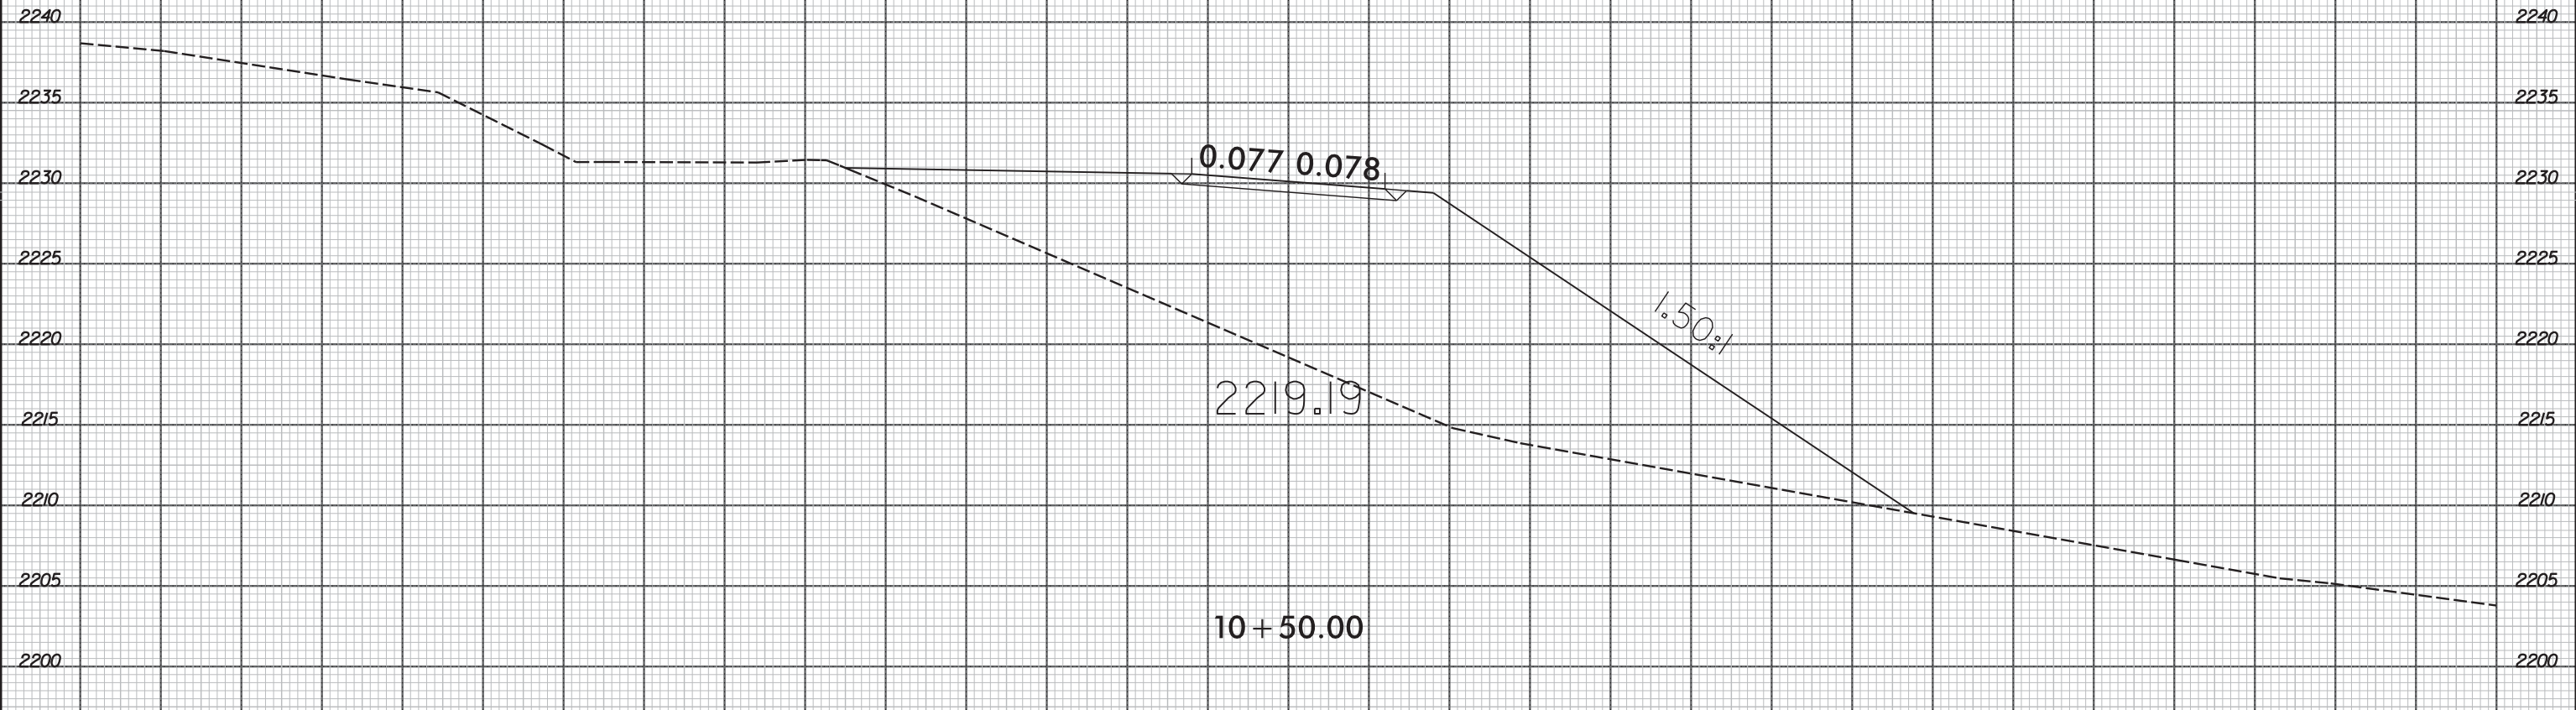

SYTIME
SHEET NO.
DATE
DRAWN BY
CHECKED BY
APPROVED BY