
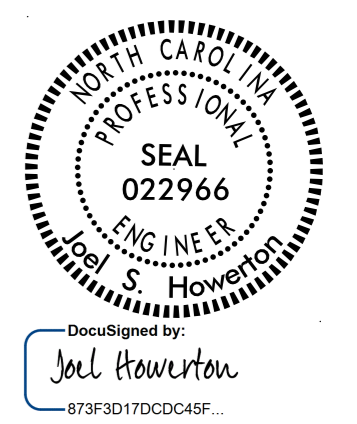
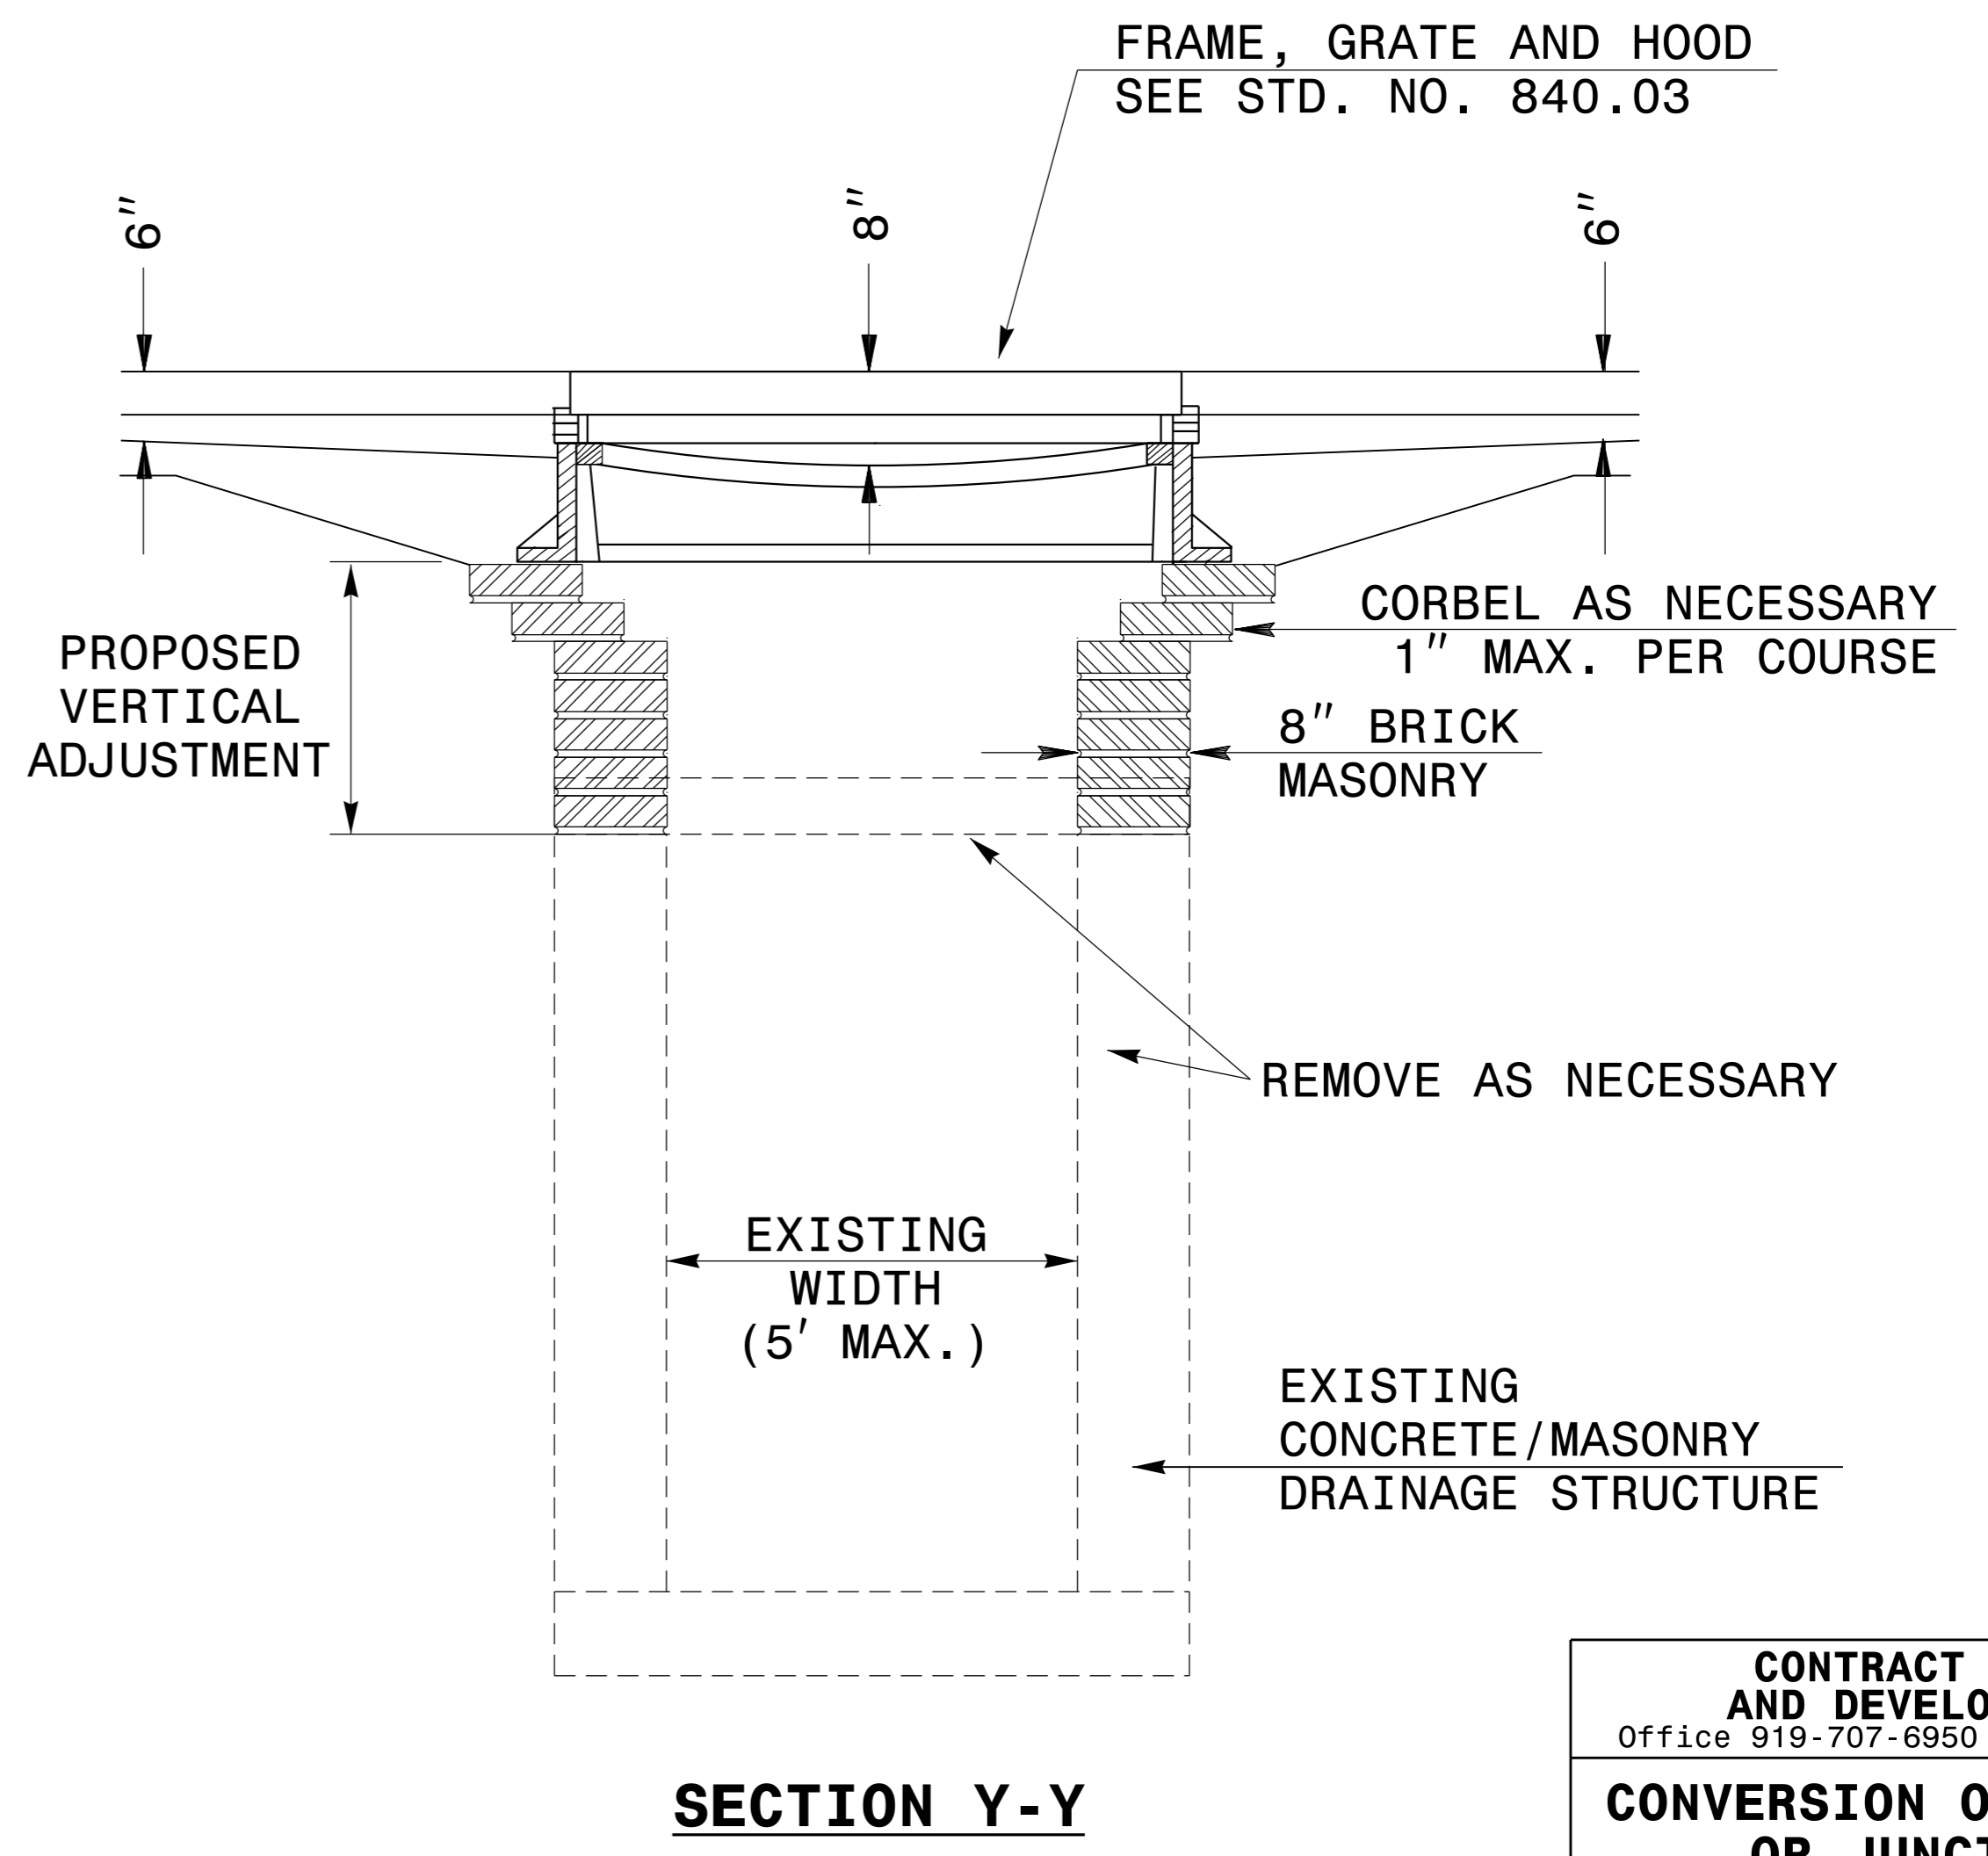


GENERAL NOTES:

- THE ROADWAY PLANS INDICATE STRUCTURES TO BE CONVERTED.
- AFTER REMOVAL, STORE GRATES AND FRAMES AS DIRECTED BY THE ENGINEER.
- 4" SOLID CLAY BRICK, JUMBO BRICK, CONCRETE, OR 4" SOLID CONCRETE BLOCK MAY BE USED FOR VERTICAL ADJUSTMENT OF THE STRUCTURE.
- CONVERT IN ACCORDANCE WITH SECTION 859 OF THE STANDARD SPECIFICATIONS.

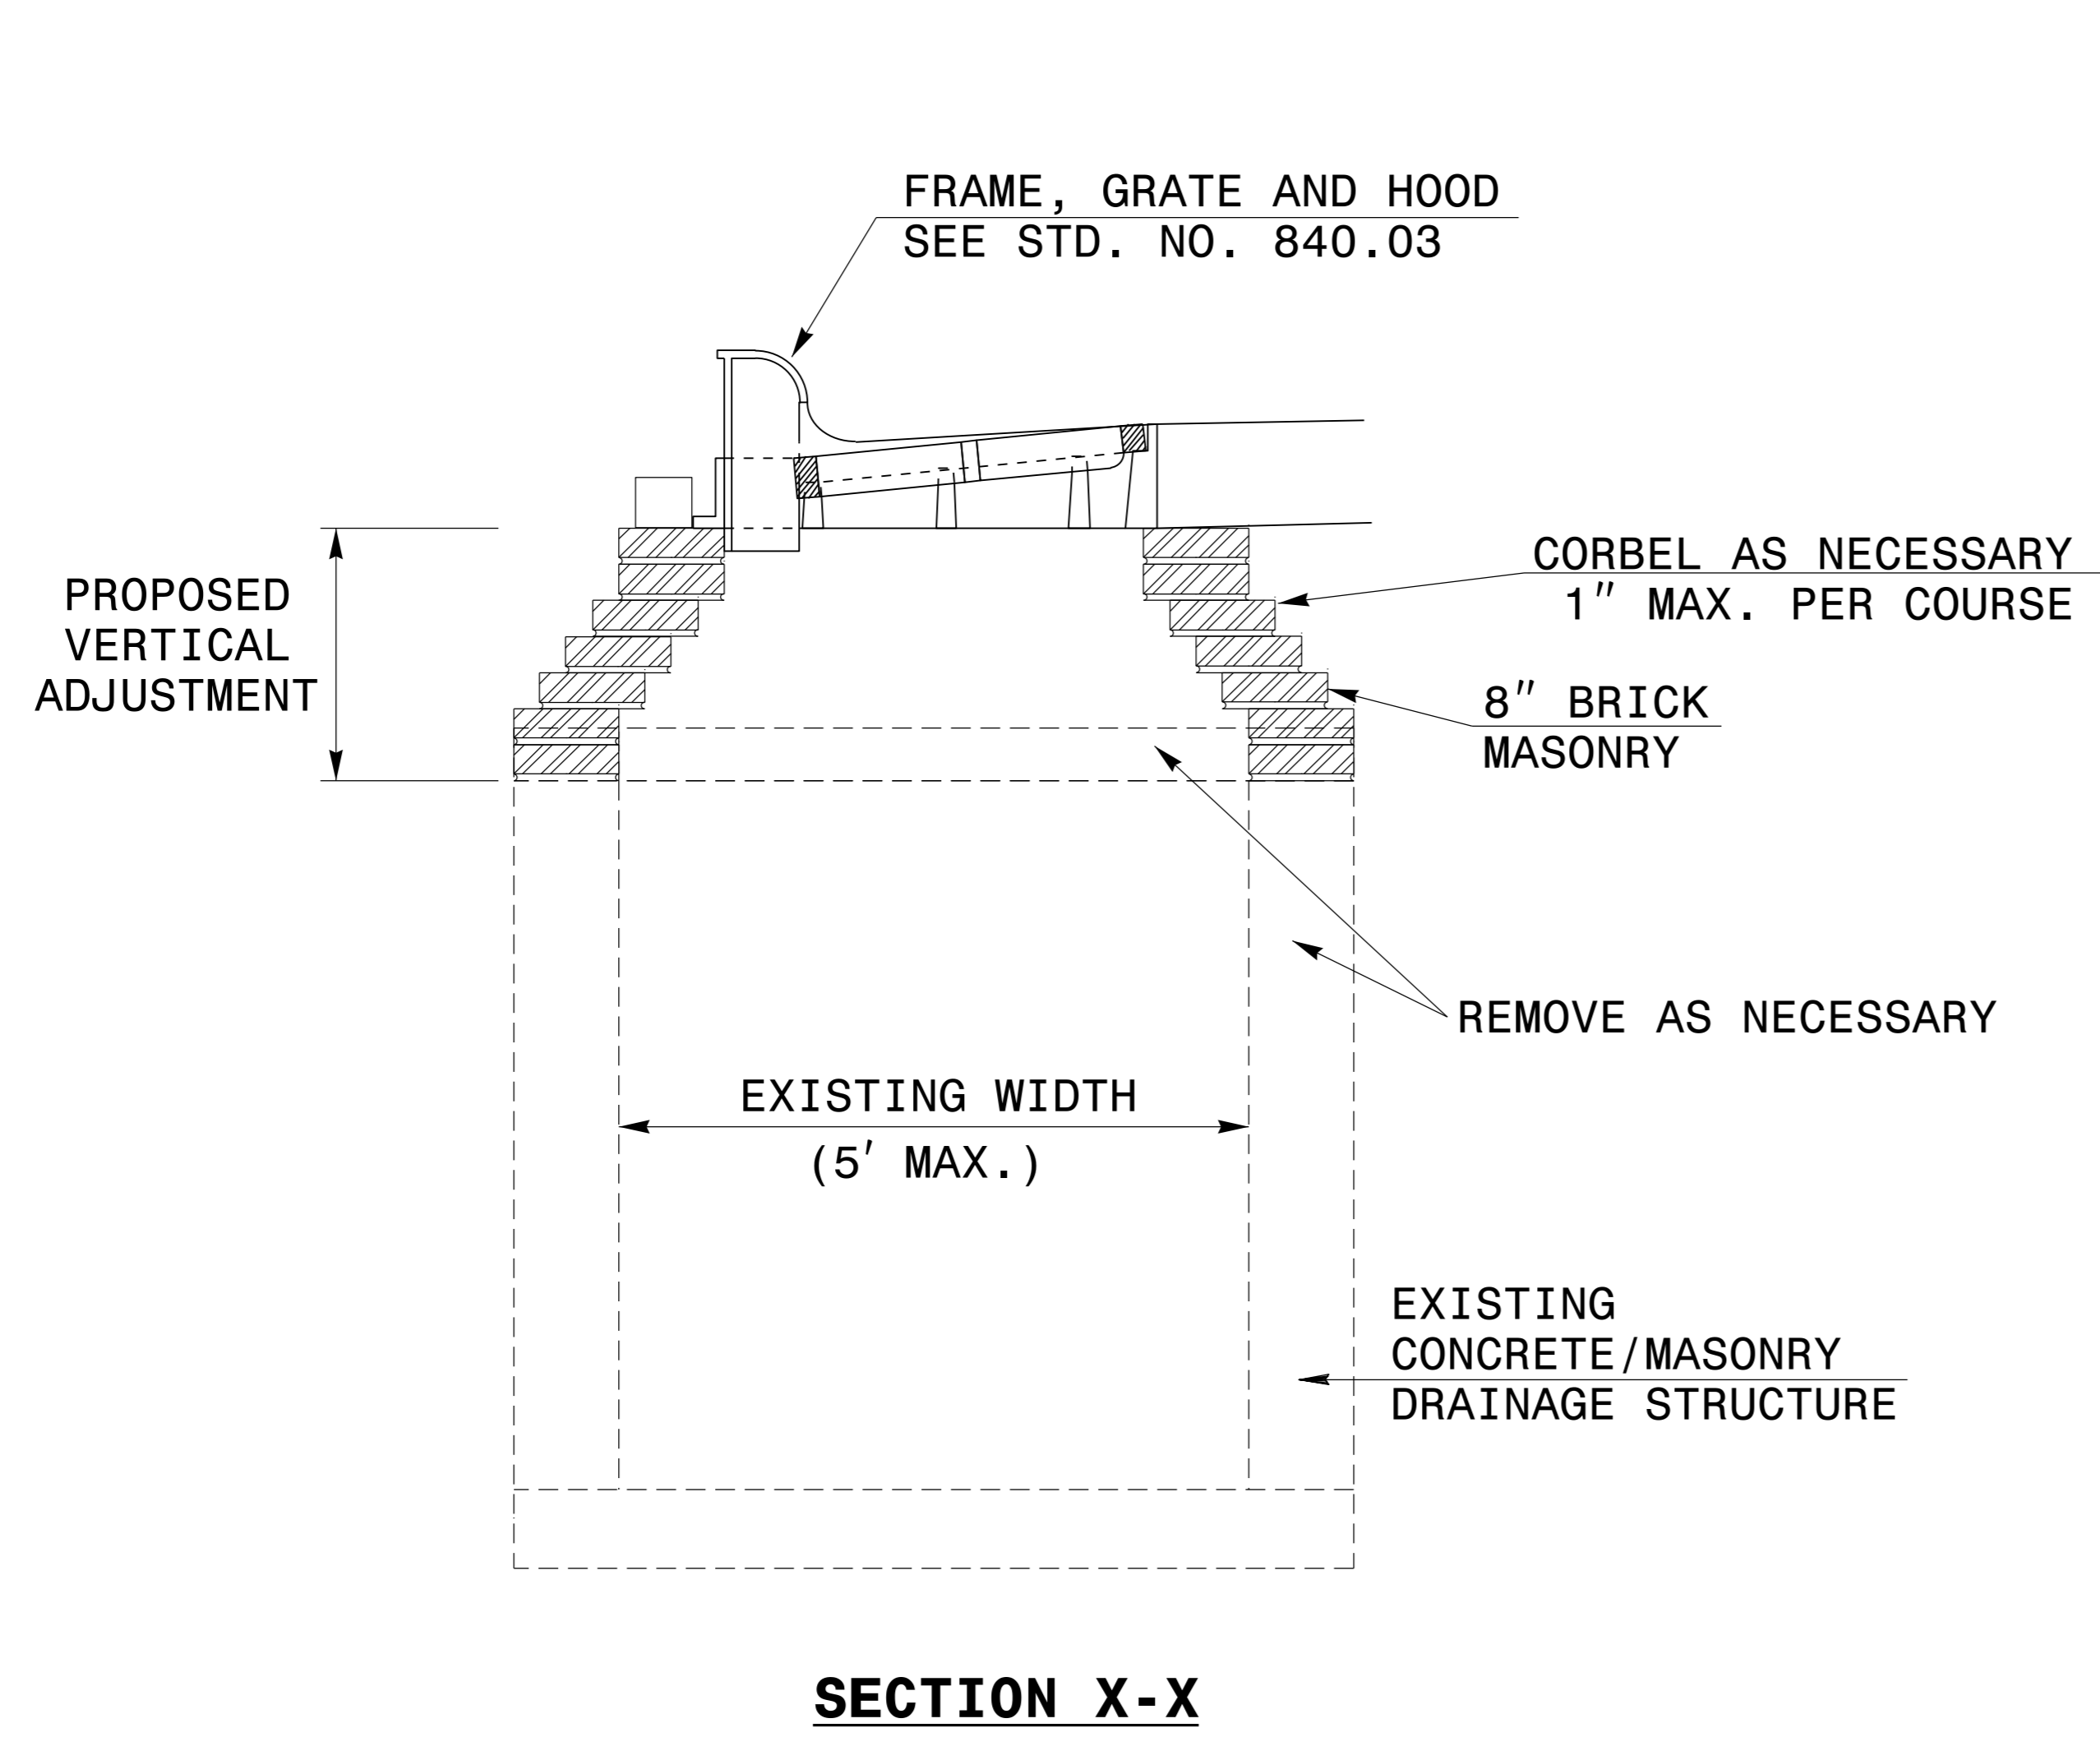

1/21/2015

**CONTRACT STANDARDS  
AND DEVELOPMENT UNIT**  
Office 919-707-6950 FAX 919-250-4119

**CONVERSION OF DROP INLET  
OR JUNCTION BOX  
TO CATCH BASIN**

ORIGINAL BY: E.E. WARD DATE: 11-97  
 MODIFIED BY: DATE:  
 CHECKED BY: DATE:  
 FILE SPEC.: DS37:usr\details\stand\jbtocb.dgn

5/14/99  
C:\TIME\SS\CON\SS\USER\NAME\SS