



STATE OF NORTH CAROLINA  
DIVISION OF HIGHWAYS

**TRANSPORTATION MANAGEMENT PLAN**

**CABARRUS COUNTY**

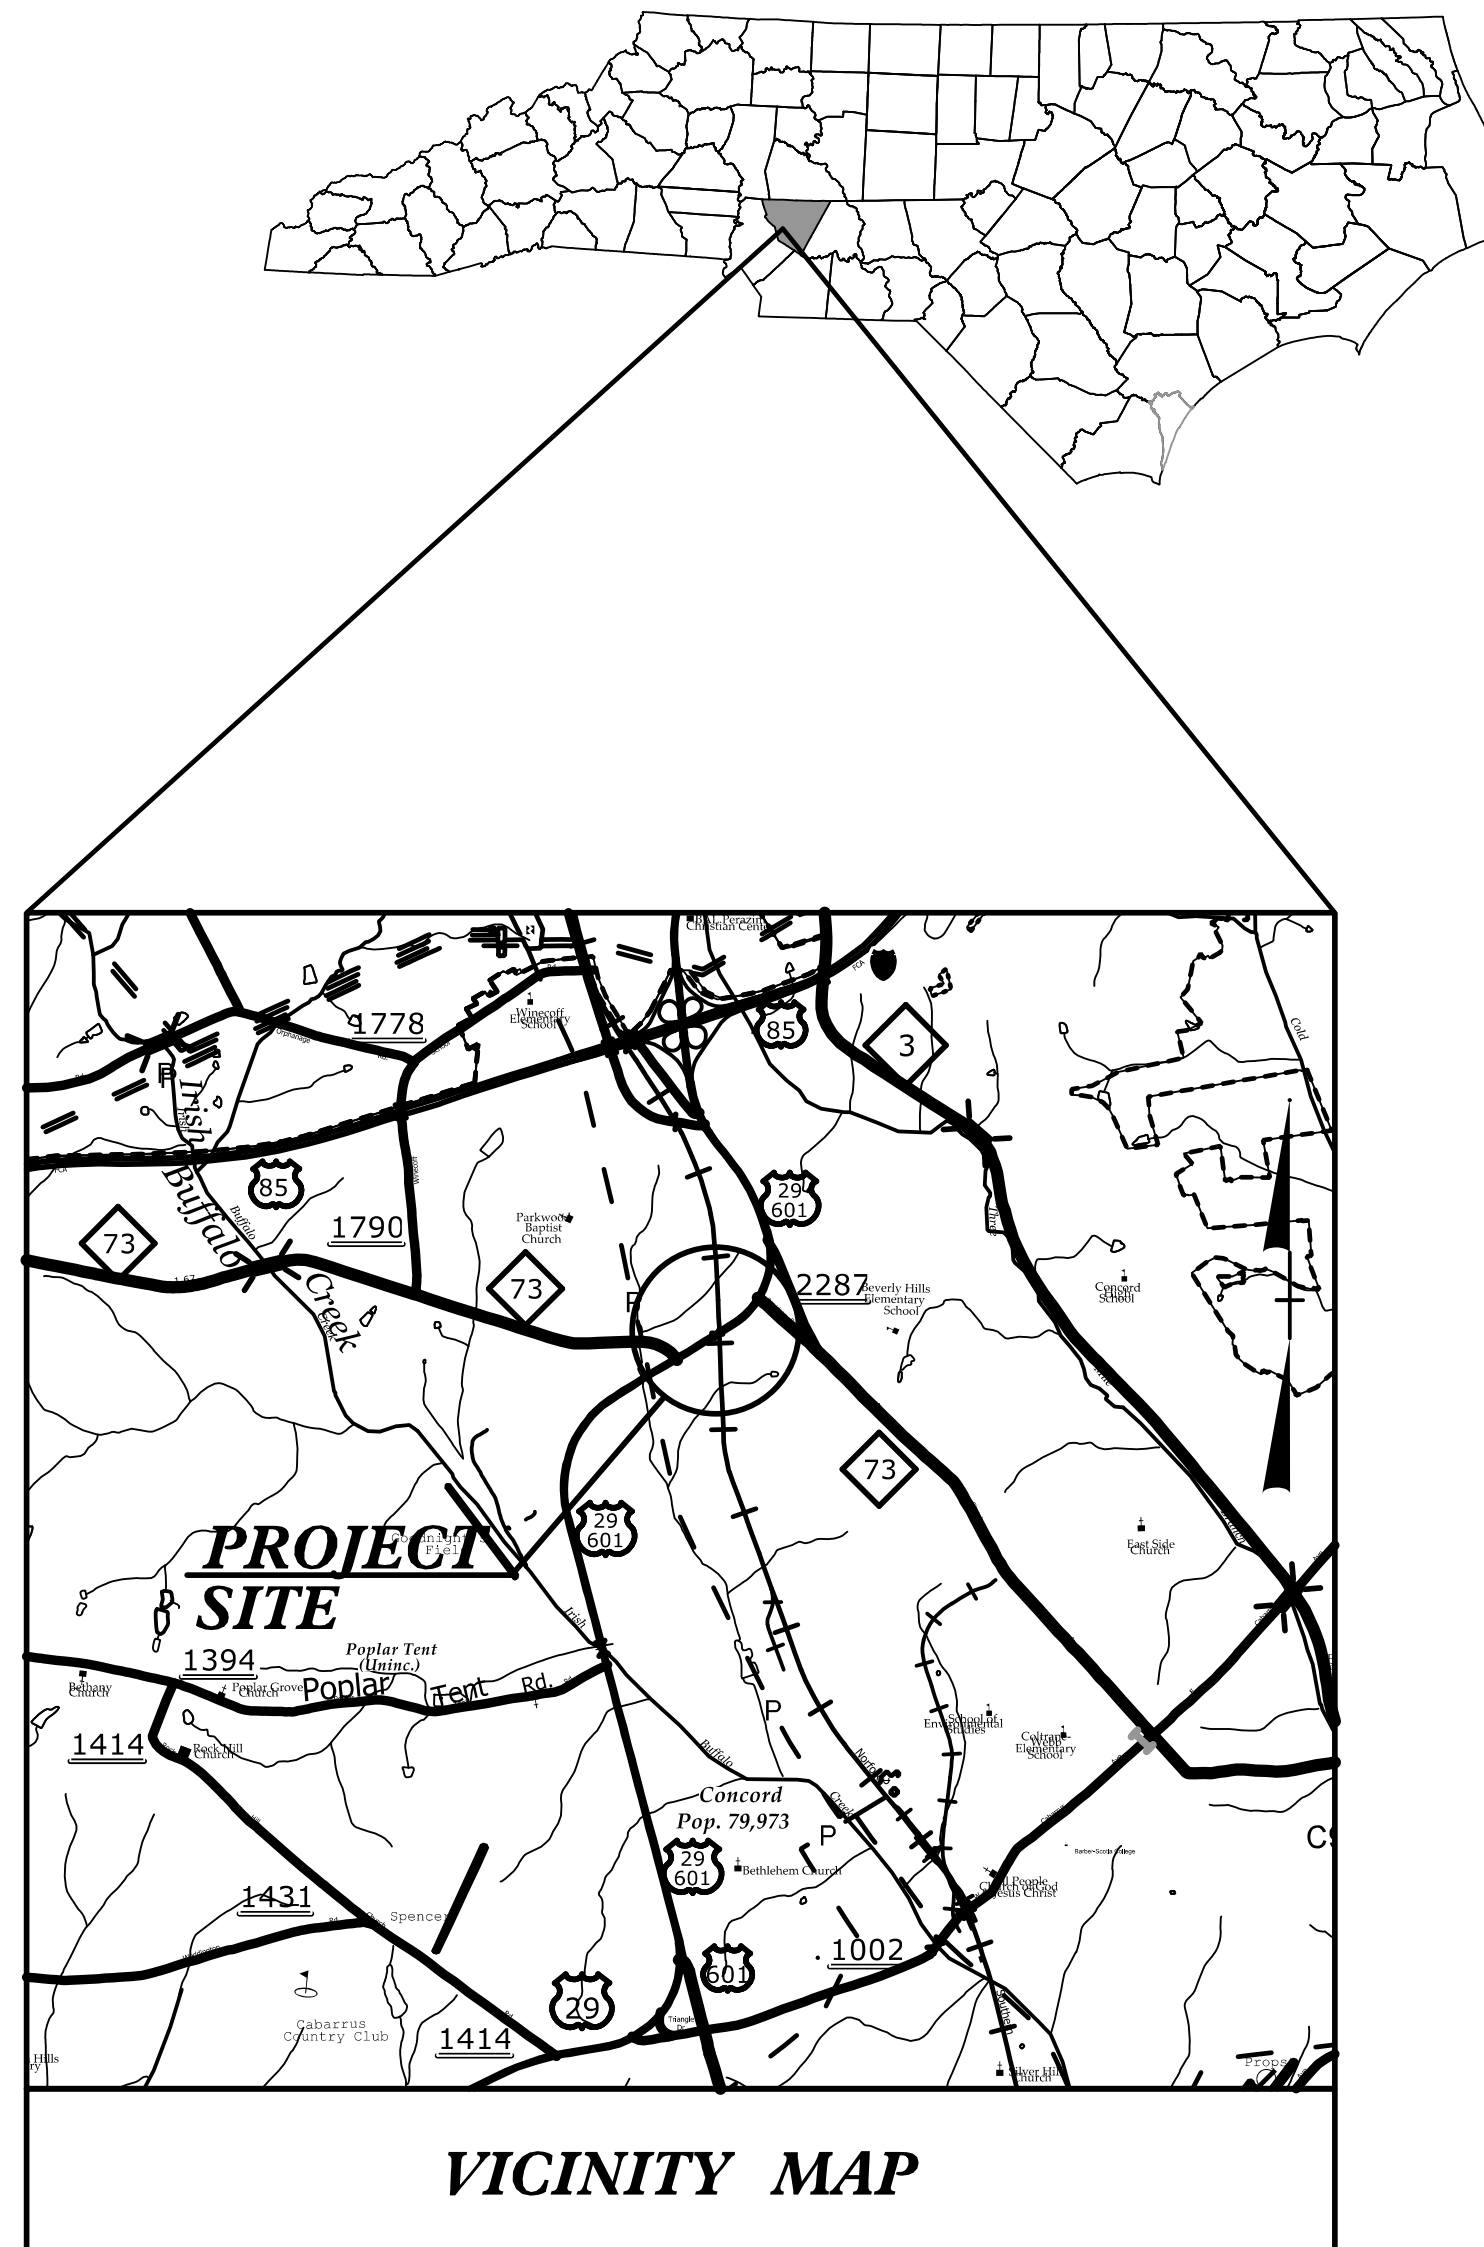

LOCATION: BRIDGES 66 AND 69 OVER SOUTHERN RAILWAY  
ON US 29/US 601

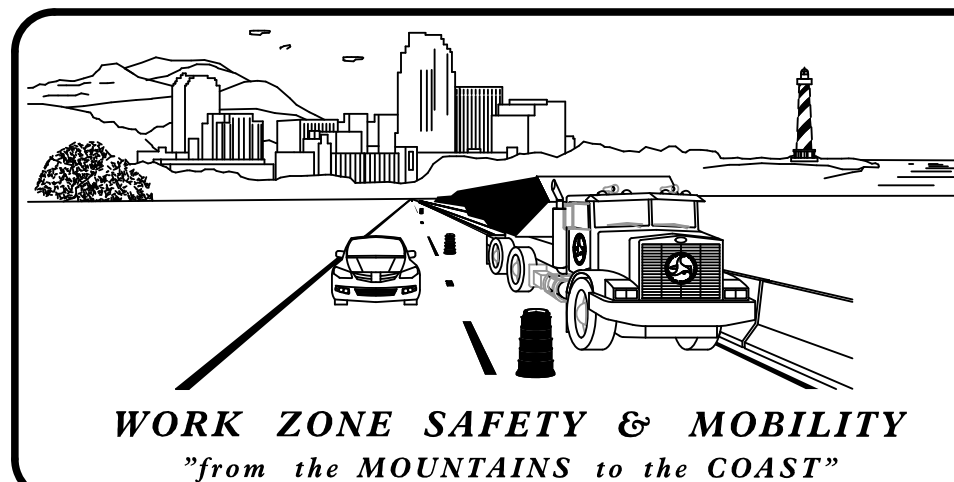

**N.C.D.O.T. WORK ZONE TRAFFIC CONTROL**  
1561 MAIL SERVICE CENTER (MSC) RALEIGH, NC 27699-1561  
750 N. GREENFIELD PARKWAY, GARNER, NC 27529 (DELIVERY)  
PHONE: (919) 773-2800 FAX: (919) 771-2745

J. S. BOURNE, P.E. STATE TRAFFIC MANAGEMENT ENGINEER  
J. W. WOOLARD, P.E. EASTERN TRAFFIC CONTROL ENGINEER  
J. W. WOOLARD, P.E. TRAFFIC CONTROL PROJECT DESIGN ENGINEER




**INDEX OF SHEETS**

SHEET NO.	TITLE
TMP-1	TITLE SHEET AND INDEX OF SHEETS
TMP-1A	LIST OF APPLICABLE ROADWAY STANDARD DRAWINGS, LEGEND, AND TEMPORARY PAVEMENT MARKING
TMP-1B	TRANSPORTATION OPERATIONS PLAN (MANAGEMENT STRATEGIES, GENERAL NOTES AND LOCAL NOTES)
TMP-2	SHORING NOTES
TMP-3	PHASING
TMP-4	PHASE I OVERVIEW
TMP-5 - 6	PHASE I DETAILS
TMP-7	PHASE CUT SECTIONS
TMP-8	PHASE II OVERVIEW
TMP-9 - 10	PHASE II DETAILS
TMP-11	PHASE II CUT SECTIONS
TMP-12	PHASE III OVERVIEW
TMP-13 - 15	PHASE III DETAILS
TMP-16	PHASE III CUT SECTIONS
TMP-17	PHASE IV OVERVIEW
TMP-17 - 20	PHASE IV DETAILS
TMP-21	PHASE IV CUT SECTIONS
TMP-22	PHASE V OVERVIEW
TMP-23 - 24	PHASE V DETAILS
TMP-25	PHASE V CUT SECTIONS
TMP-26	PHASE VI OVERVIEW
TMP-27 - 28	PHASE VI DETAILS

**HNTB** HNTB NORTH CAROLINA, P.C.  
343 E. Six Forks Road, Suite 200  
Raleigh, North Carolina 27609  
NC License No: C-1554

R. B. EARLY, PE TRAFFIC CONTROL PROJECT ENGINEER  
T. R. HOWELL TRAFFIC CONTROL PROJECT DESIGN ENGINEER  
J. A. PHILLIPS TRAFFIC CONTROL DESIGN ENGINEER

APPROVED: Rhonda Early  
DATE: 1/8/2015

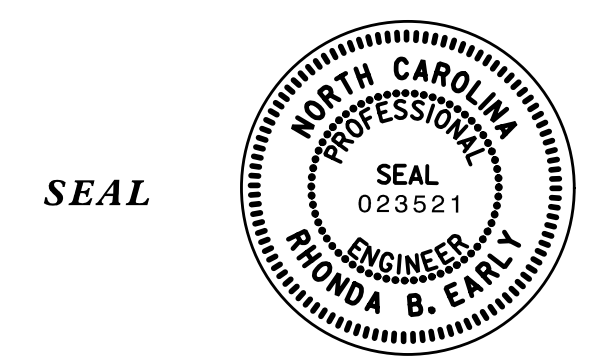

SEAL

REVISIONS

1:44:20 PM  
...:TMP:50136:tmp:TMP\_01.dgn  
...:STR:NAME:\$\$\$  
QA/QC STAGE:  
REVIEW:  
CONCUR:  
REVISE:  
VERIFY:

SHEET NO.  
TMP-1

**B-5136**

**TIP PROJECT:**