




26 + 50.00

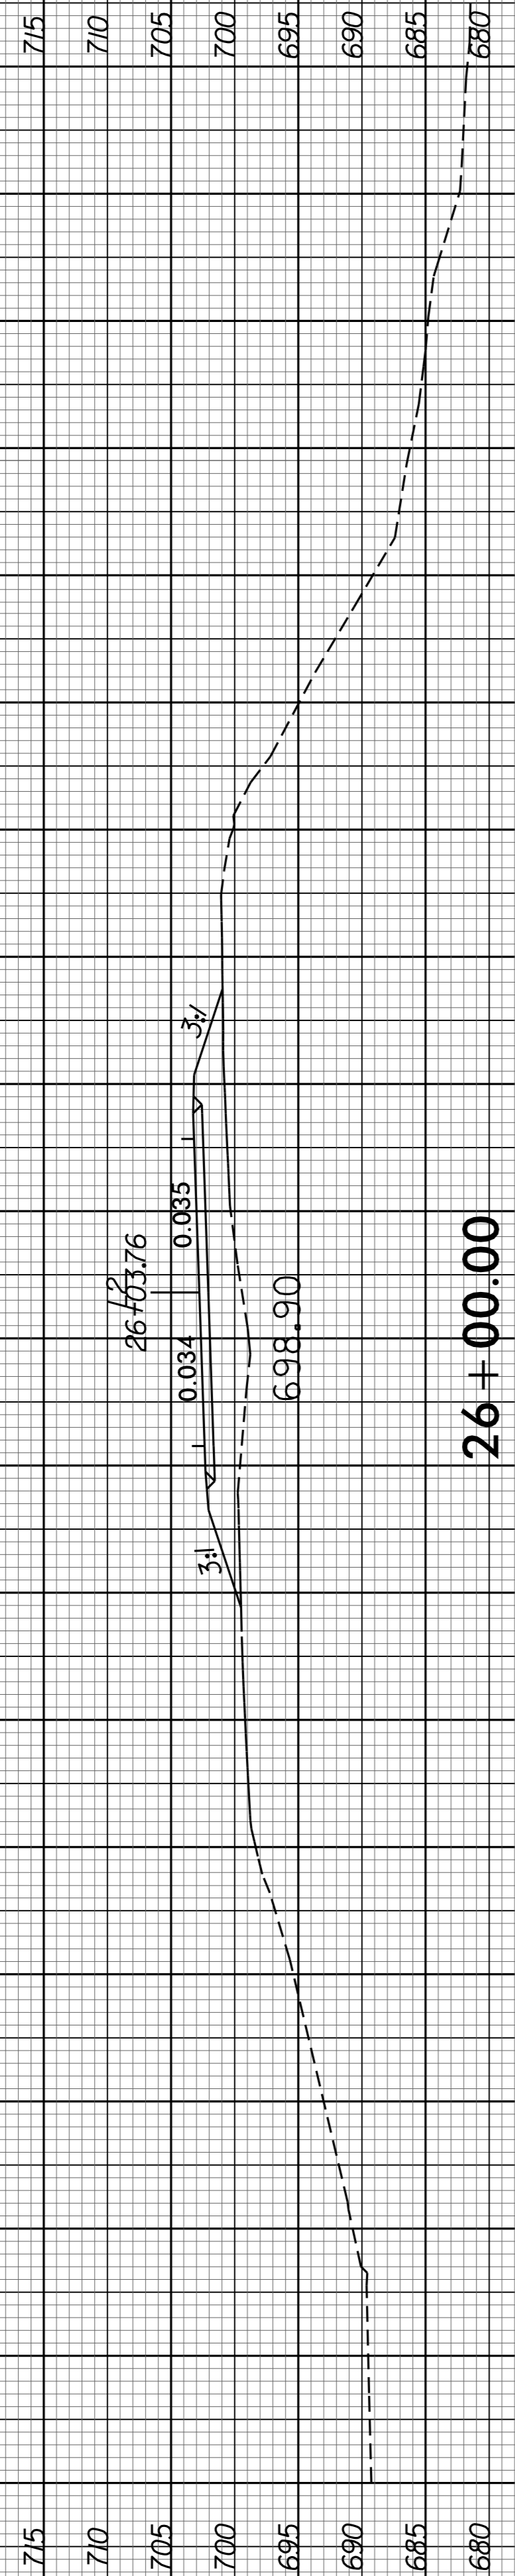


26 + 00.00

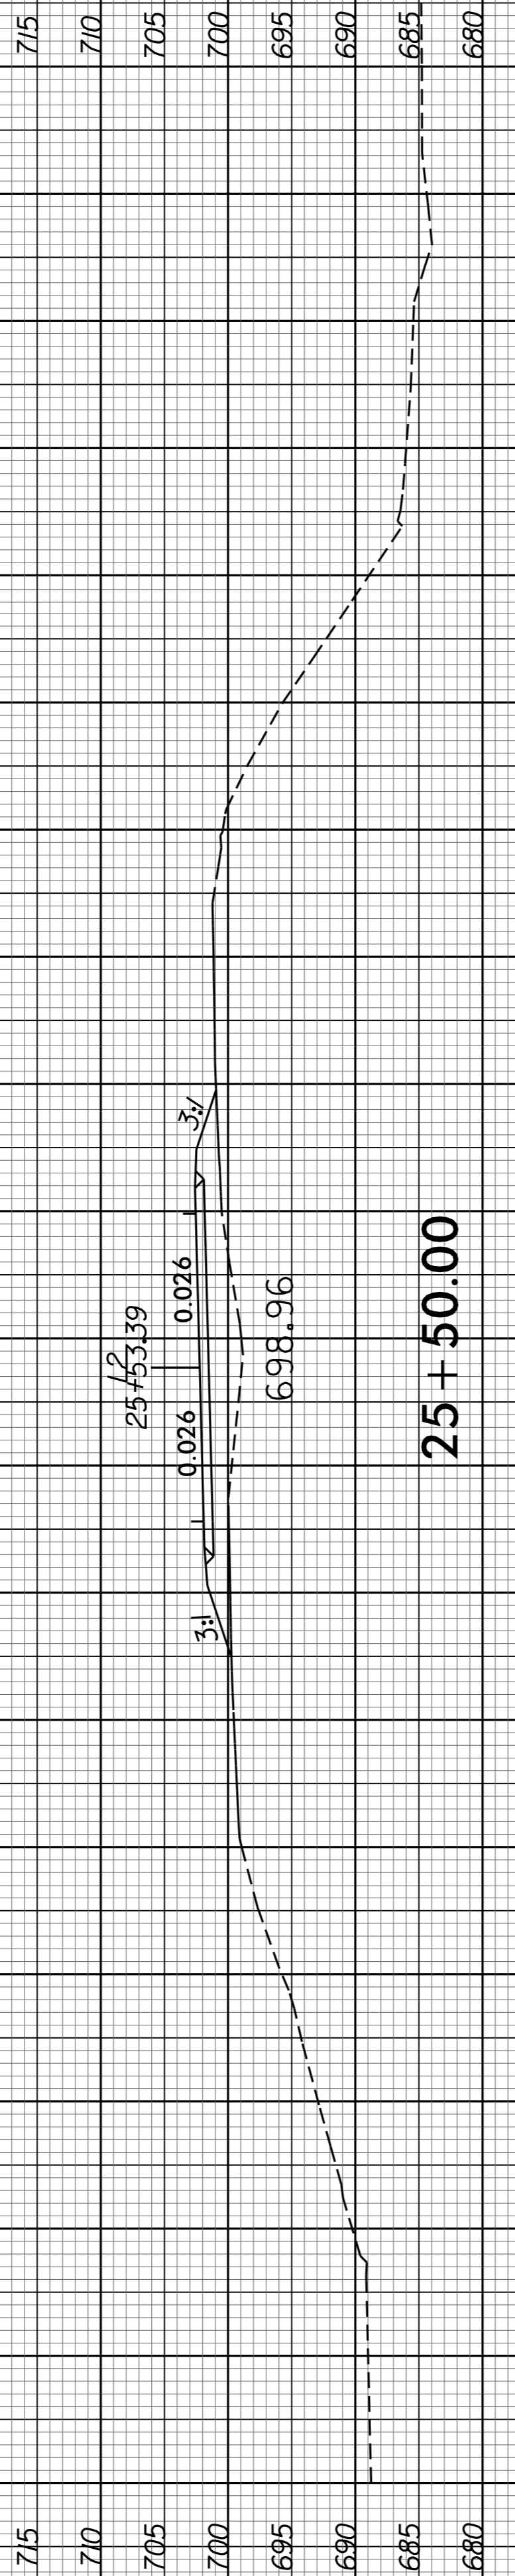


25 + 50.00

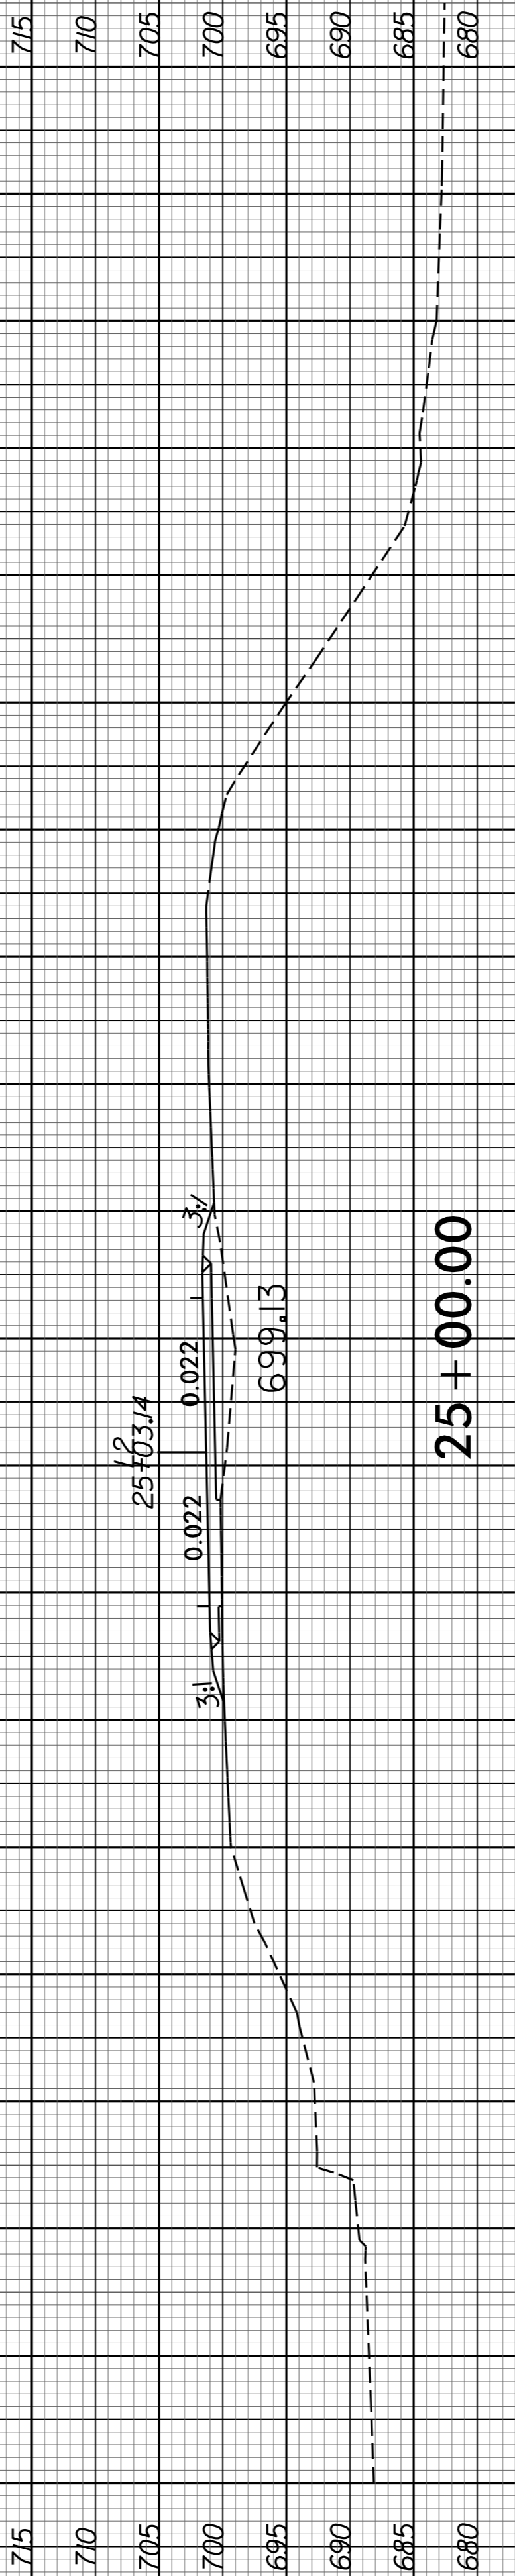


25 + 00.00

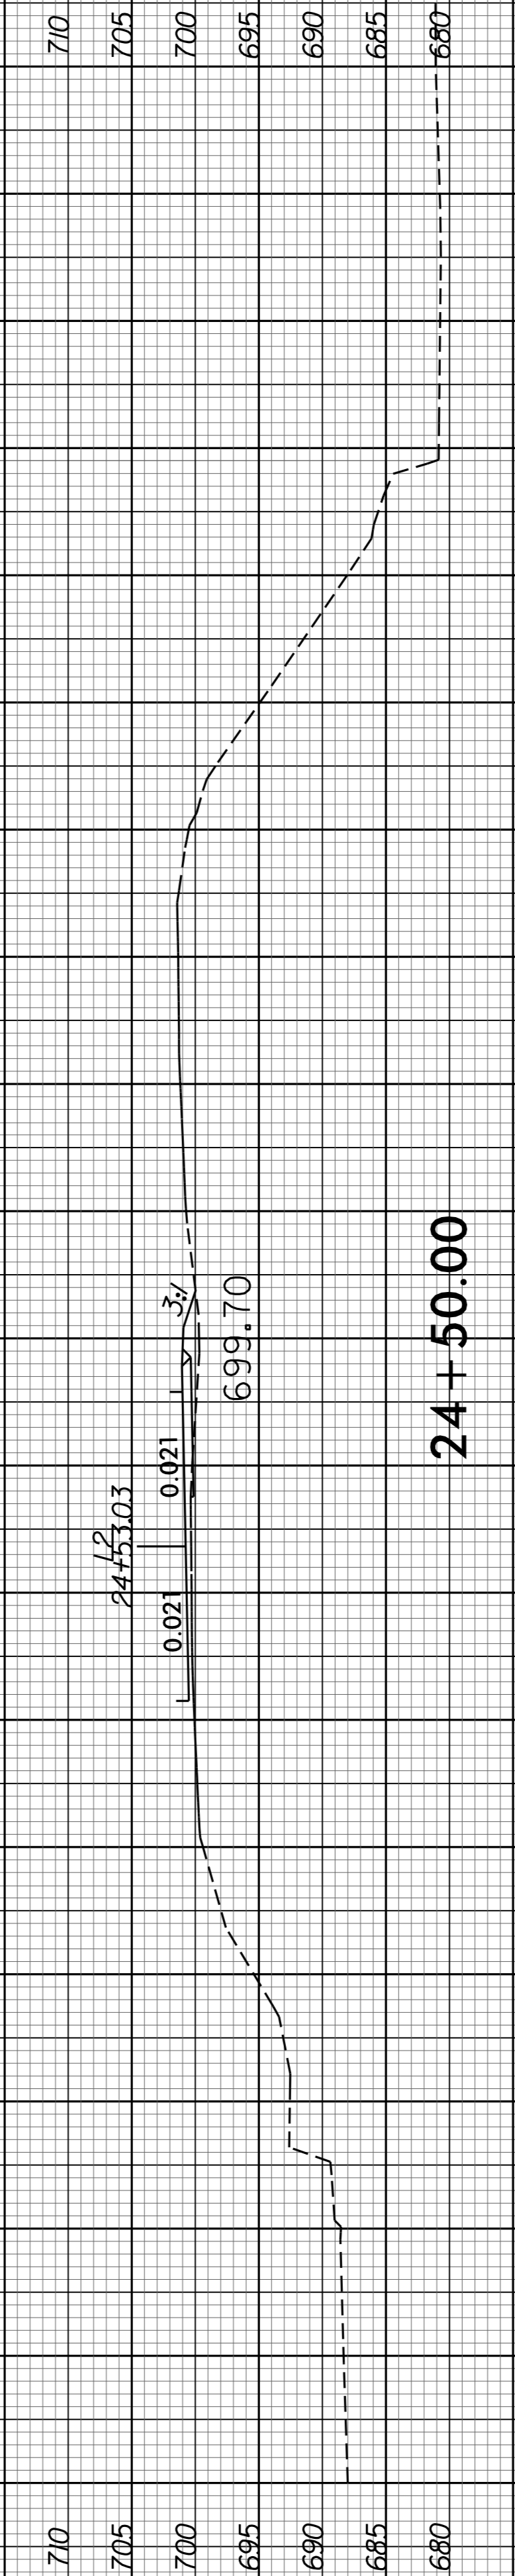

24 + 50.00

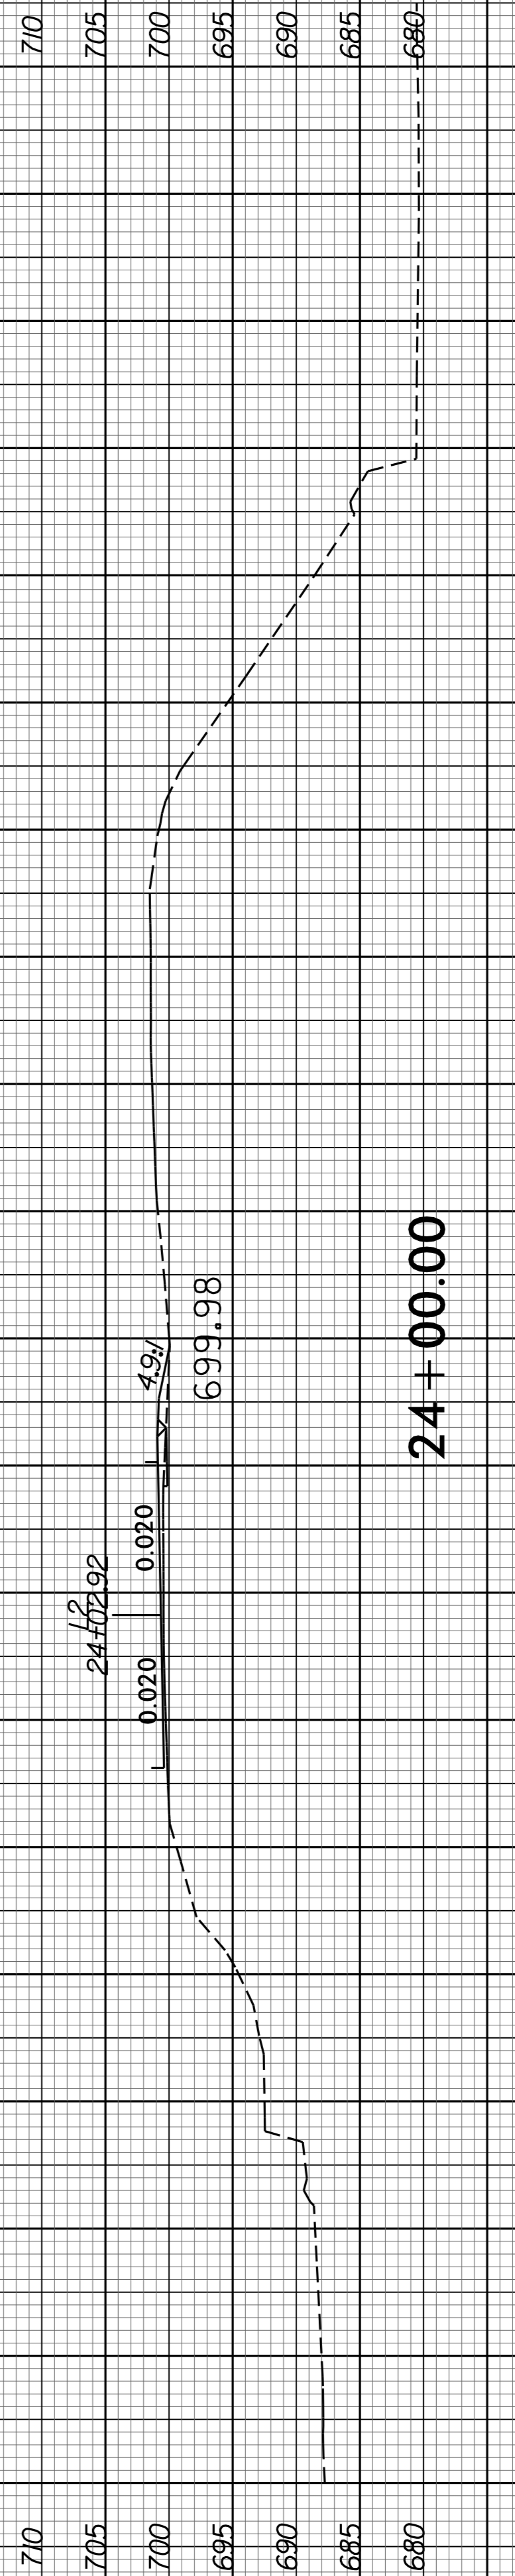

24 + 00.00

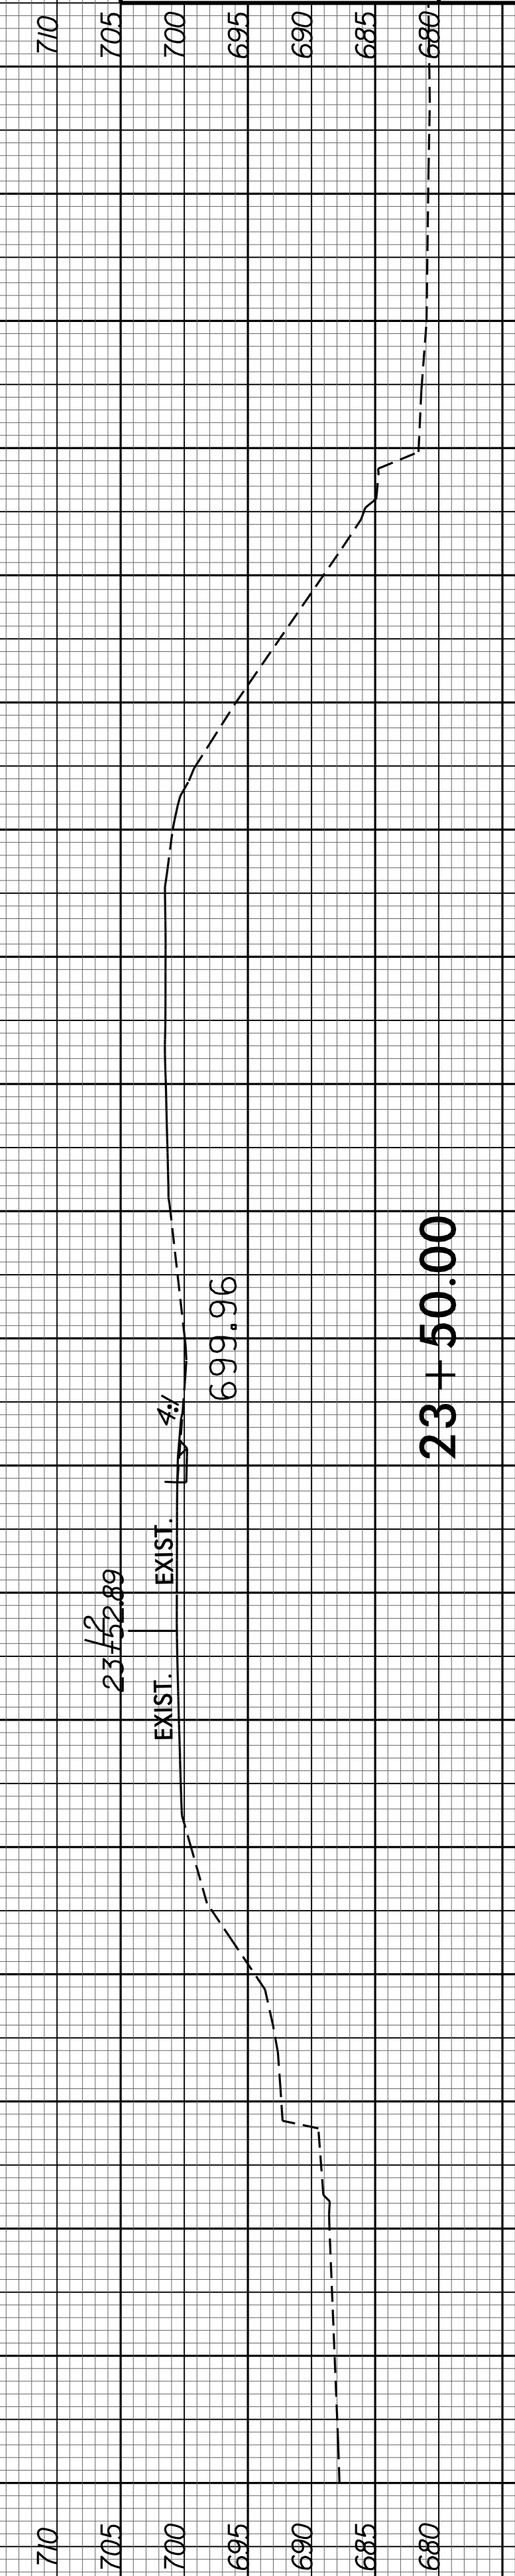

23 + 50.00

PROJ. REFERENCE NO.	SHEET NO.
B-5136	X-21

-L- (PHASE 2)

