


PROJ. REFERENCE NO.	SHEET NO.
B-5136	X-22

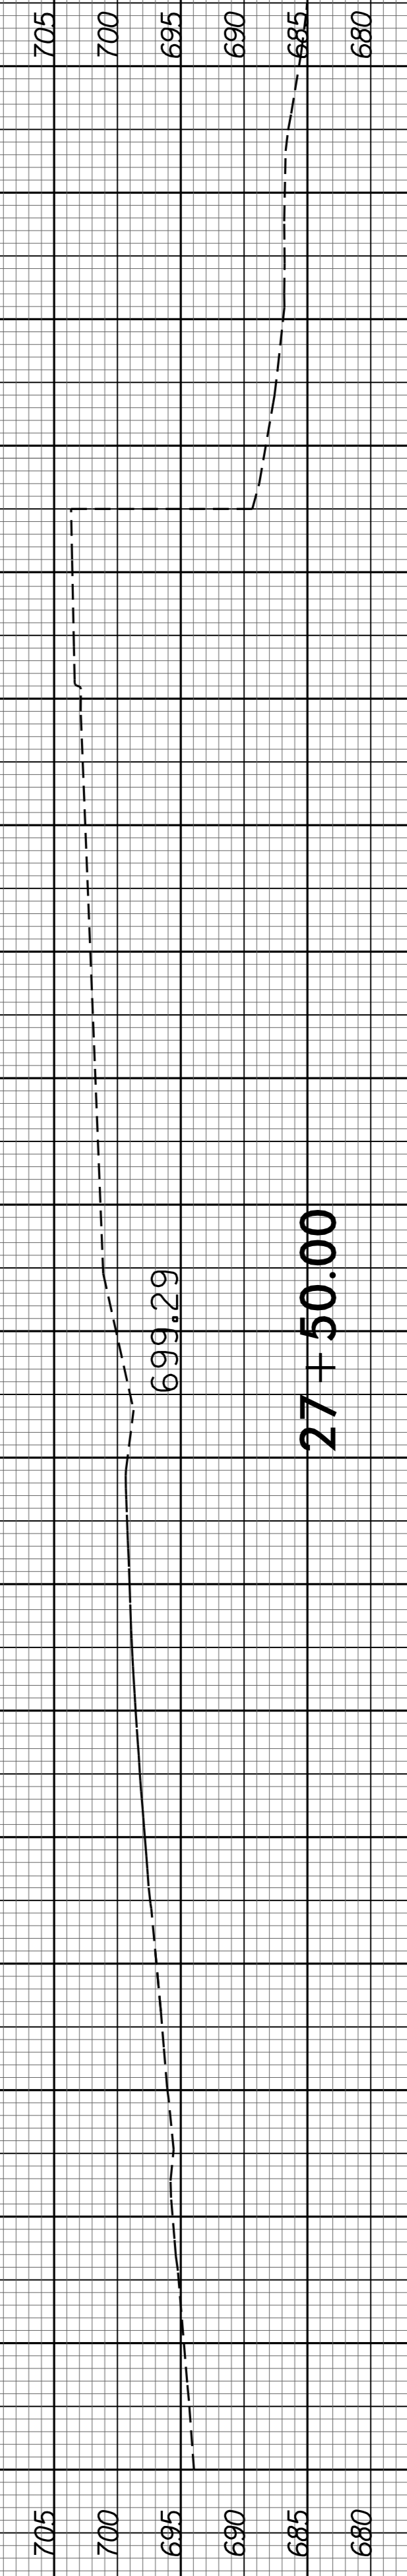

27 + 50.00

L2
27+04.82

EXIST.
3%
698.39

27 + 00.00

-L- (PHASE 2)

