
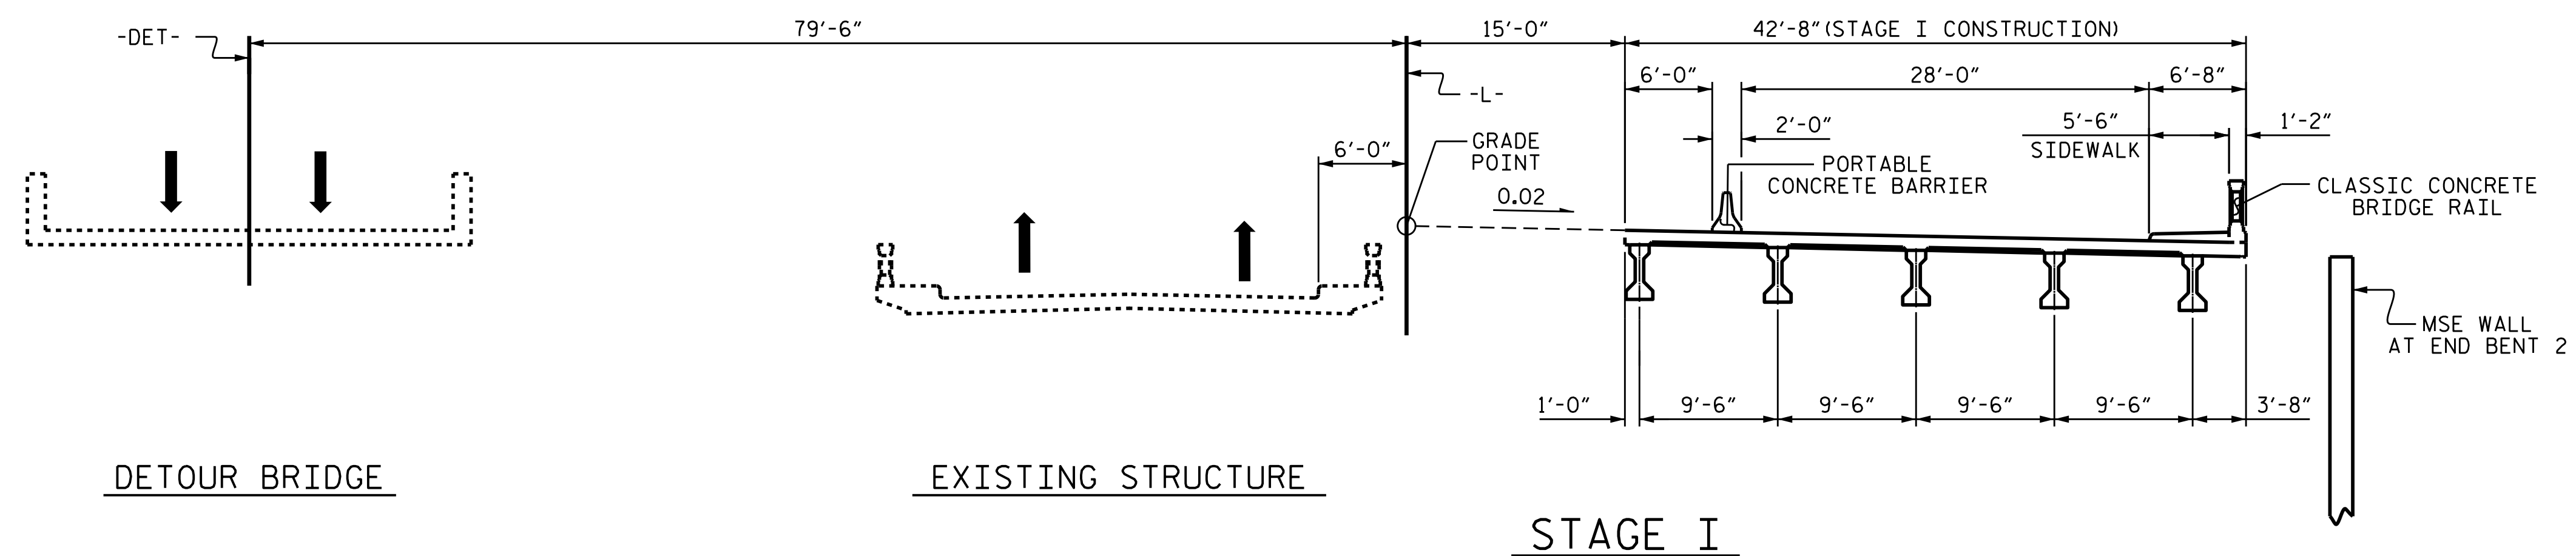



NOTES

SEE TRAFFIC CONTROL PLANS FOR LOCATION AND PAY LIMITS OF THE PORTABLE CONCRETE BARRIER.

FOR PHASING AND MAINTENANCE OF TRAFFIC, SEE TRAFFIC CONTROL PLANS.

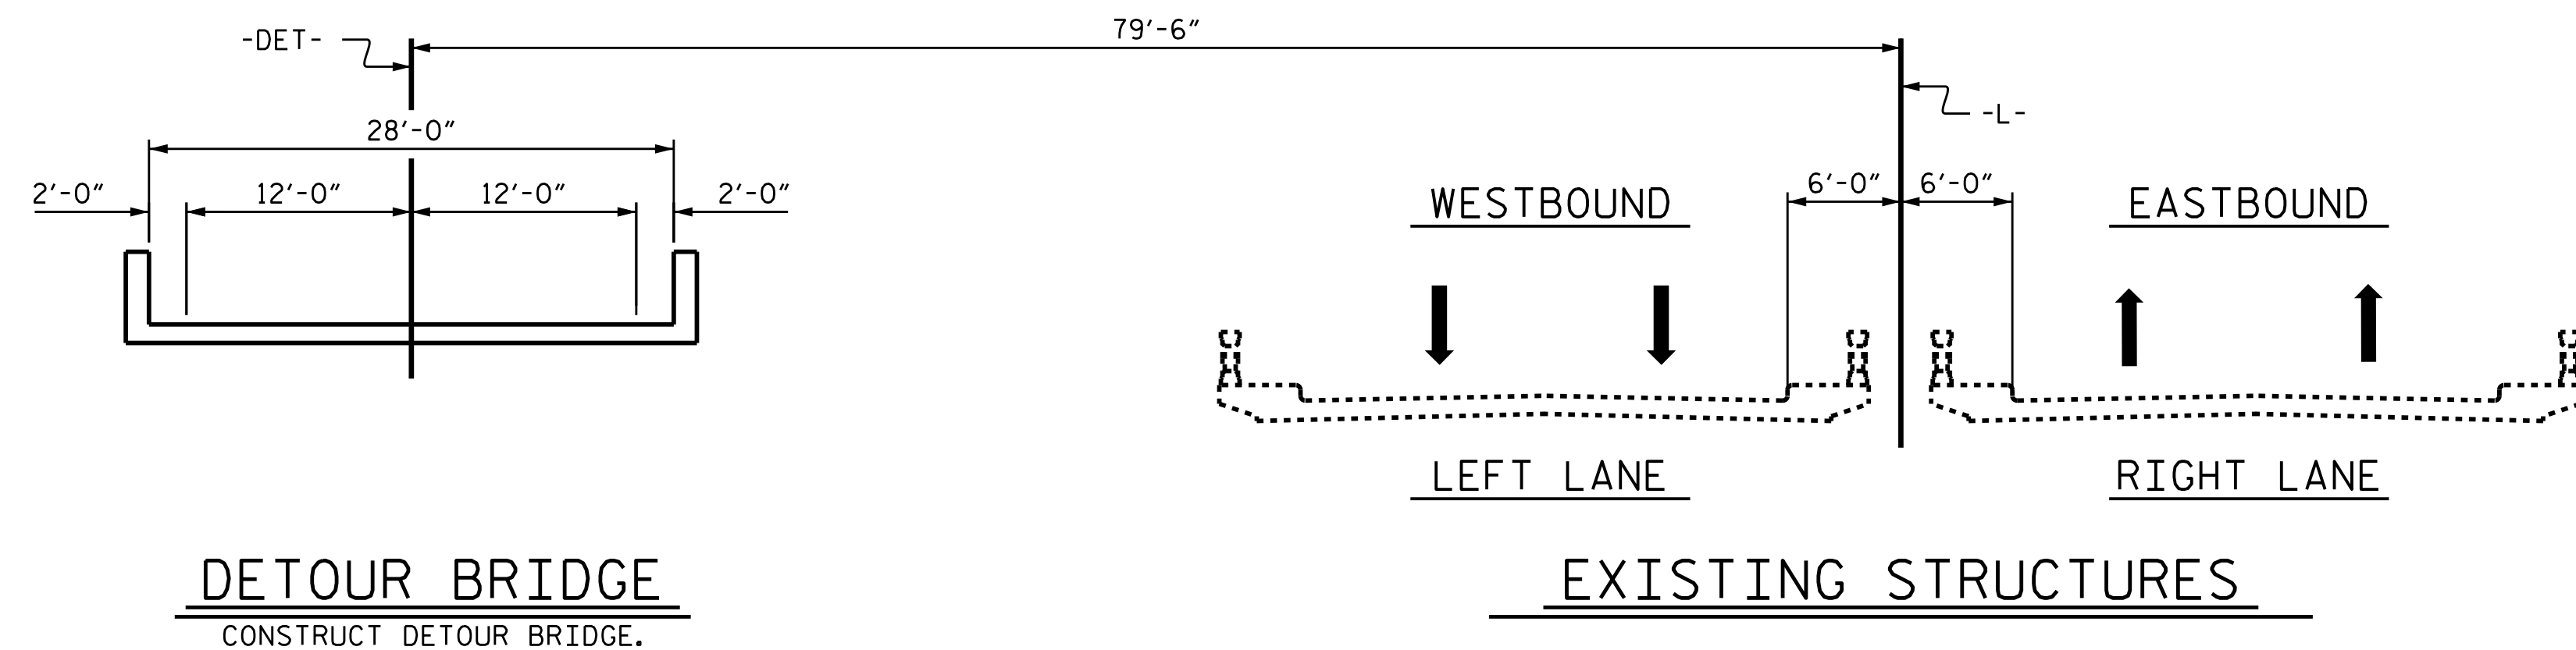

SHIFT WESTBOUND TRAFFIC ONTO DETOUR BRIDGE AND SHIFT EASTBOUND TRAFFIC ONTO EXISTING LEFT LANE BRIDGE. REMOVE EXISTING RIGHT LANE BRIDGE AND CONSTRUCT MSE WALL AND STAGE I OF THE PROPOSED STRUCTURE.

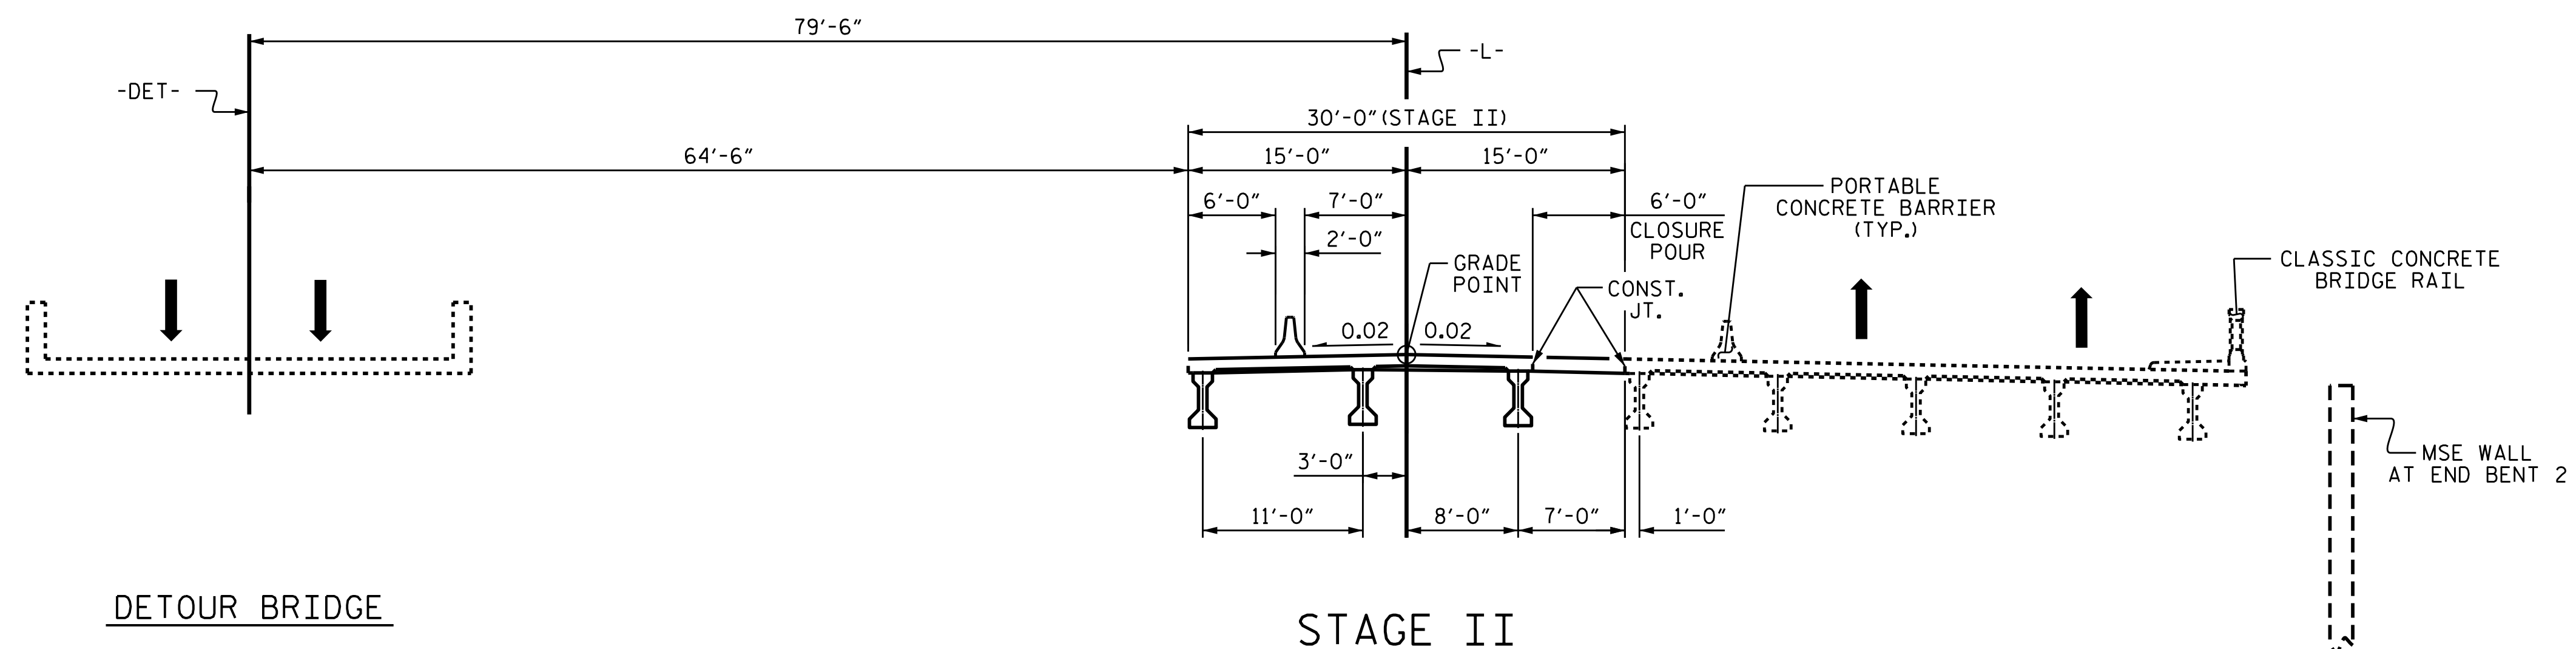

MAINTAIN WESTBOUND TRAFFIC ON DETOUR BRIDGE AND SHIFT EASTBOUND TRAFFIC ONTO EXISTING STAGE I. REMOVE EXISTING LEFT LANE BRIDGE AND CONSTRUCT MSE WALL AND STAGE II OF THE PROPOSED STRUCTURE.

PROJECT NO. B-5136
CABARRUS COUNTY
STATION: 21+74.92 -L-

SHEET 1 OF 2

STATE OF NORTH CAROLINA
DEPARTMENT OF TRANSPORTATION
RALEIGH
SUPERSTRUCTURE
CONSTRUCTION
SEQUENCE



Designed by:
vipul a patel
101570E150449/2/19/2015

DRAWN BY : T. H. CARROLL DATE : 11/24/14
CHECKED BY : V. A. PATEL DATE : 12/2/14
DESIGN ENGINEER OF RECORD: V. A. PATEL DATE : 1/5/15

18-FEB-2015 14:02
R:\Structures\Plans\B5136_SD_PC_01.dgn
thcarroll

REVISIONS						SHEET NO.
NO.	BY:	DATE:	NO.	BY:	DATE:	S-8
1			3			TOTAL SHEETS
2			4			75