



(SPAN A-B)

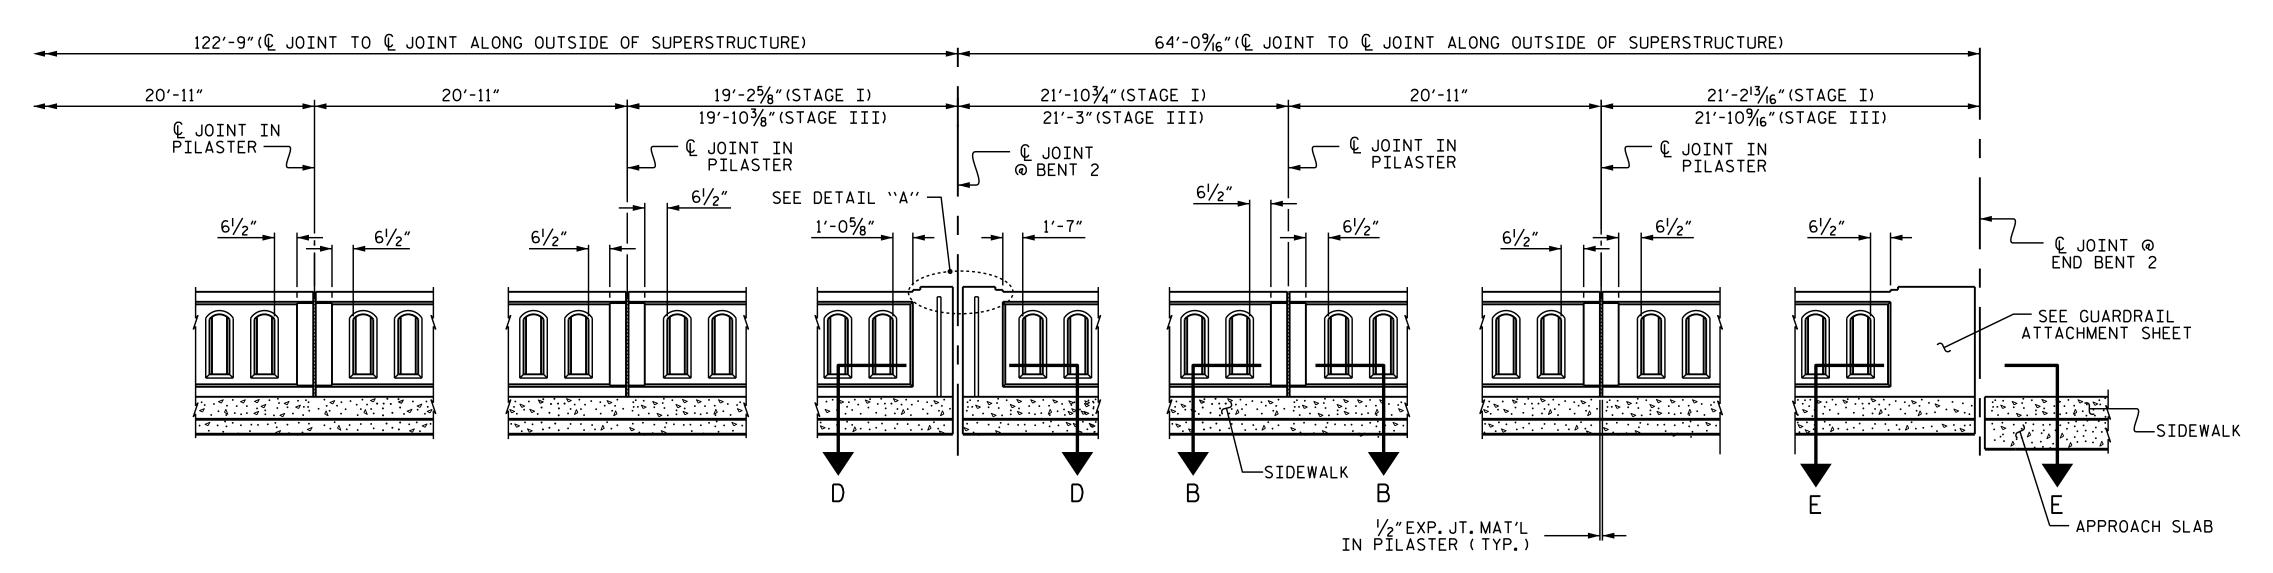


ROADWAY ELEVATION OF RAIL

(SPAN B-C)

FOR SECTIONS, SEE SHEET 2 OF 5.

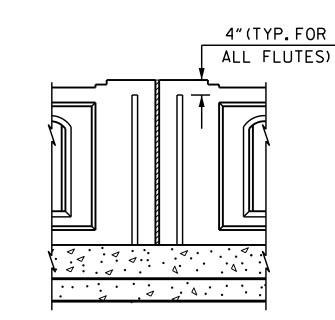

DETAIL "A"

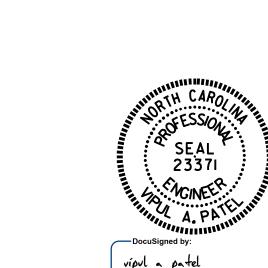

PROJECT N	o. <u>B-5</u>	136
CABA	RRUS	COUNTY
STATION:_	21+74.92	<u> </u>

SHEET 1 OF 5

STATE OF NORTH CAROLINA DEPARTMENT OF TRANSPORTATION

SUPERSTRUCTURE

CLASSIC CONCRETE BRIDGE RAIL WITH SIDEWALK

REVISIONS						SHEET NO.
10.	BY:	DATE:	NO.	BY:	DATE:	S-35
1			જી			TOTAL SHEETS
2			4			75

DATE: 7/31/14
BATE: 8/12/14
DATE: 1/5/15 T. H. CARROLL DRAWN BY : _ P.S.ADKINS CHECKED BY : ____ DESIGN ENGINEER OF RECORD: V. A. PATEL