



**PLAN**

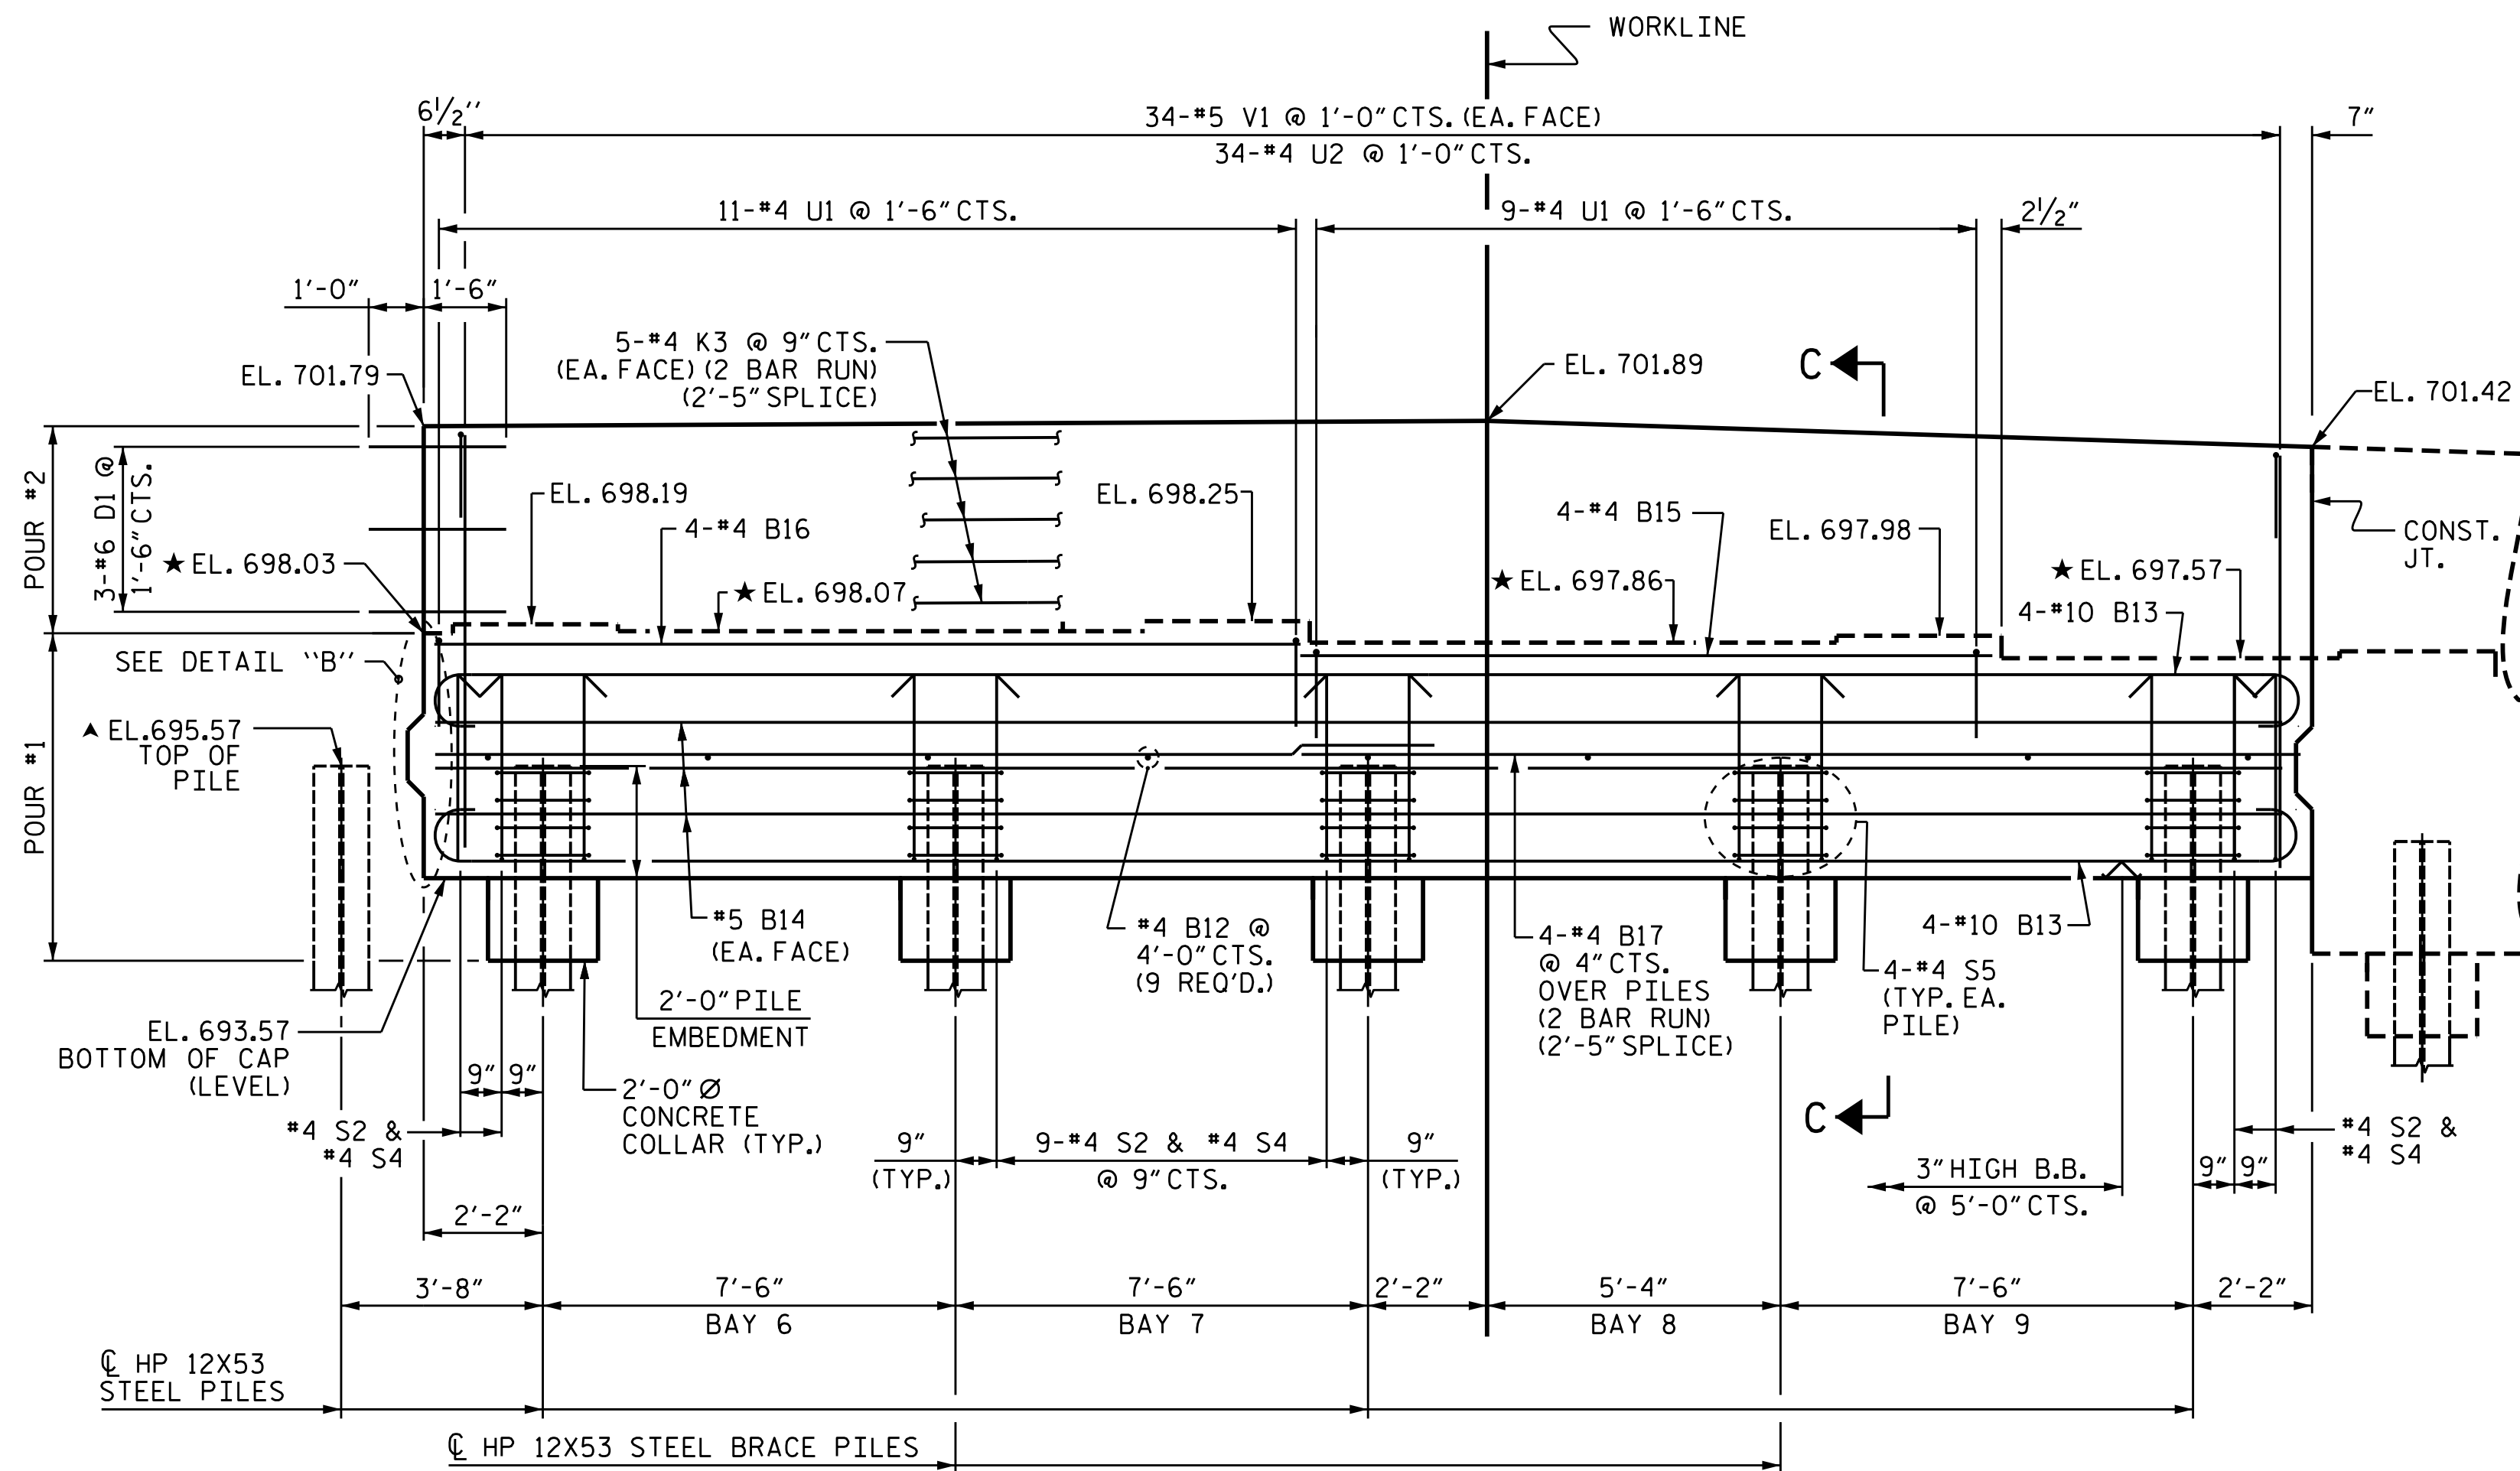


**ELEVATION**

▲ DRIVE END PILE WITH STAGE II  
 ★ ELEVATIONS BETWEEN BRIDGE SEAT BUILDUPS ARE SHOWN AT THIS POINT (TYP.)

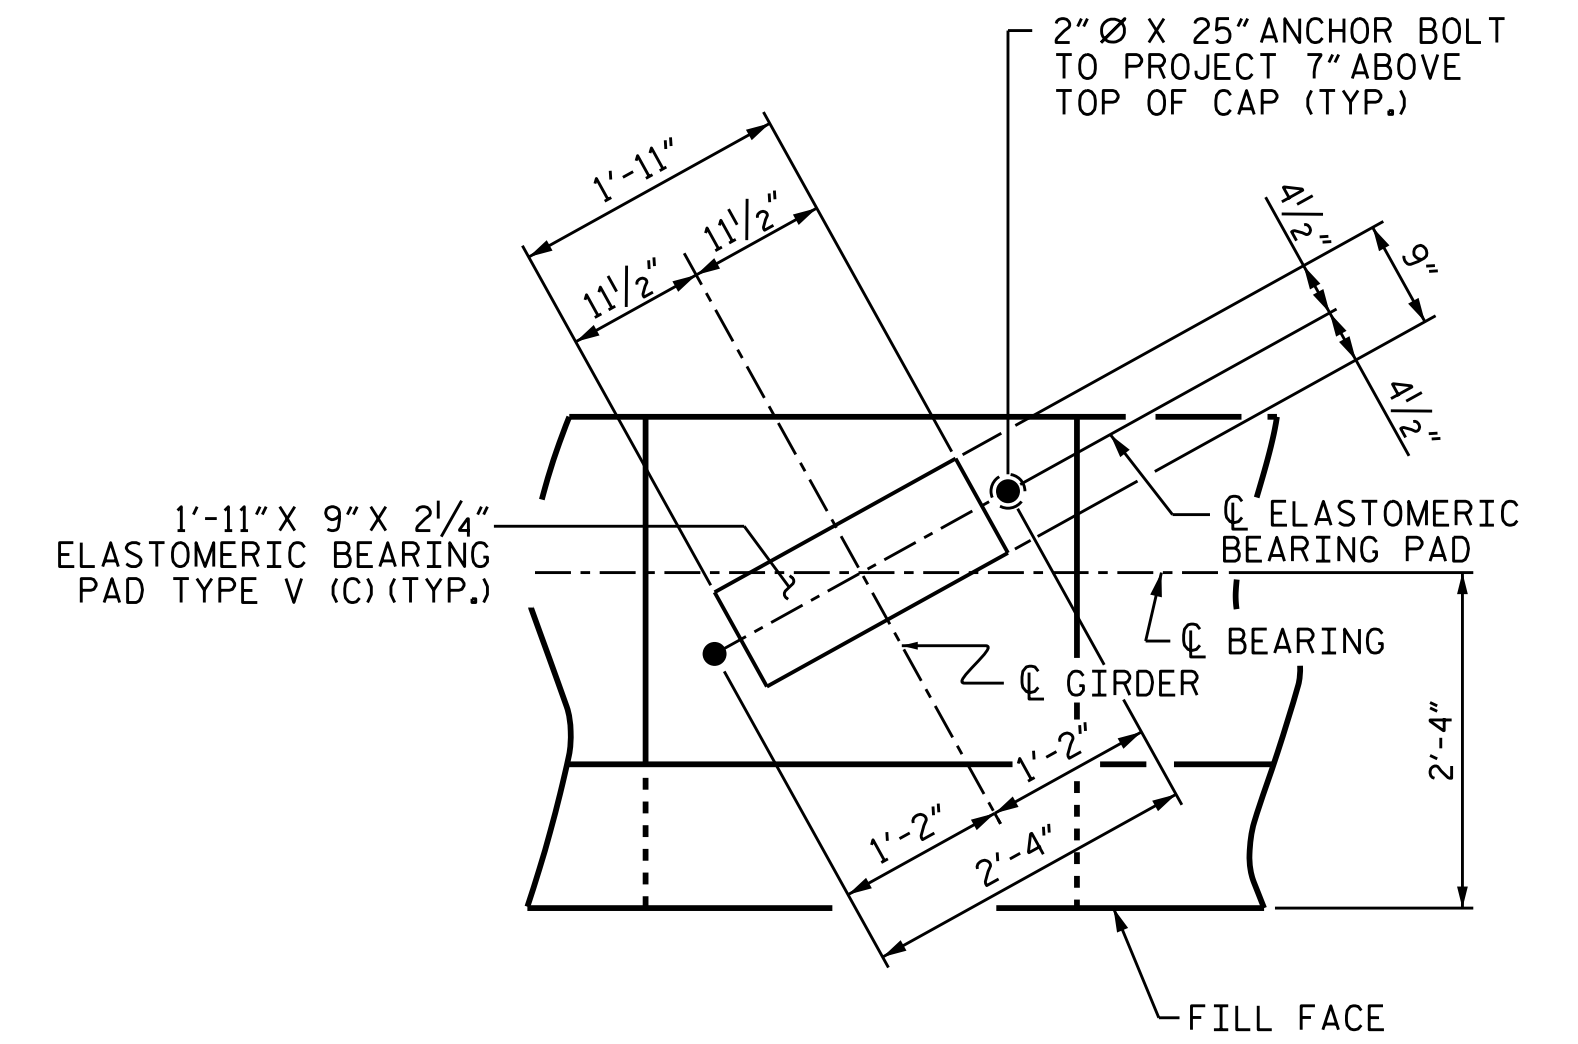

**DETAIL "A"**

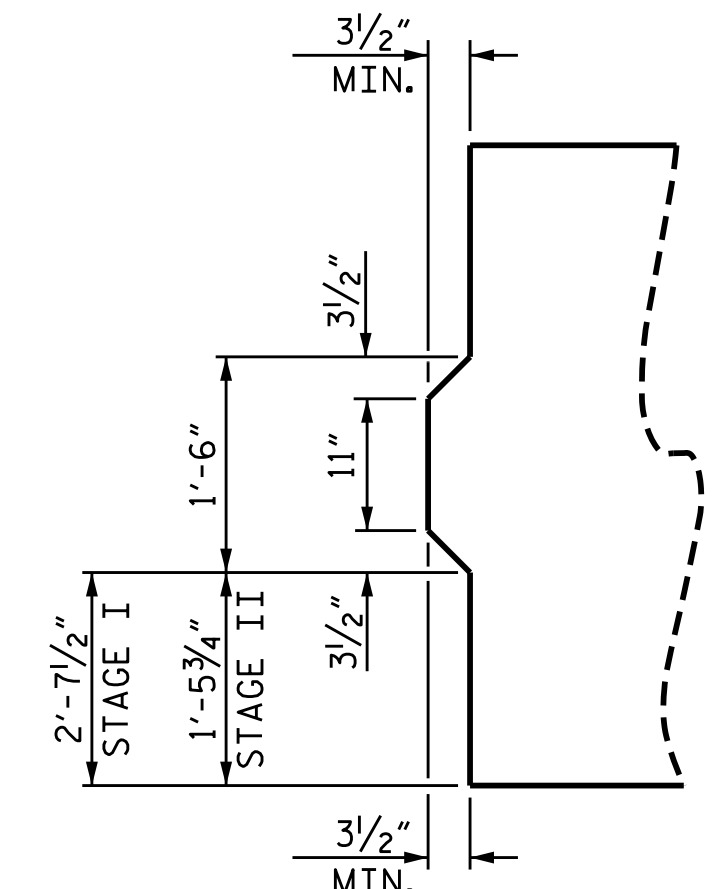


**DETAIL "B"**

PROJECT NO. B-5136  
CABARRUS COUNTY  
 STATION: 21+74.92 -L-

SHEET 2 OF 6

STATE OF NORTH CAROLINA DEPARTMENT OF TRANSPORTATION RALEIGH				SUBSTRUCTURE		END BENT 1		STAGE II		SHEET NO. S-51	
REVISIONS										TOTAL SHEETS 75	
NO.	BY:	DATE:	NO.	BY:	DATE:						
1			3								
2			4								

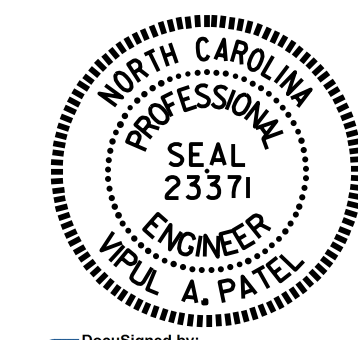

DRAWN BY : M.E. GILES DATE : 8/4/14  
 CHECKED BY : M.K. BEARD DATE : 10/16/14  
 DESIGN ENGINEER OF RECORD: H.A. LOCKLEAR DATE : 10/16/14