




SECTION A-A
(STAGE I)

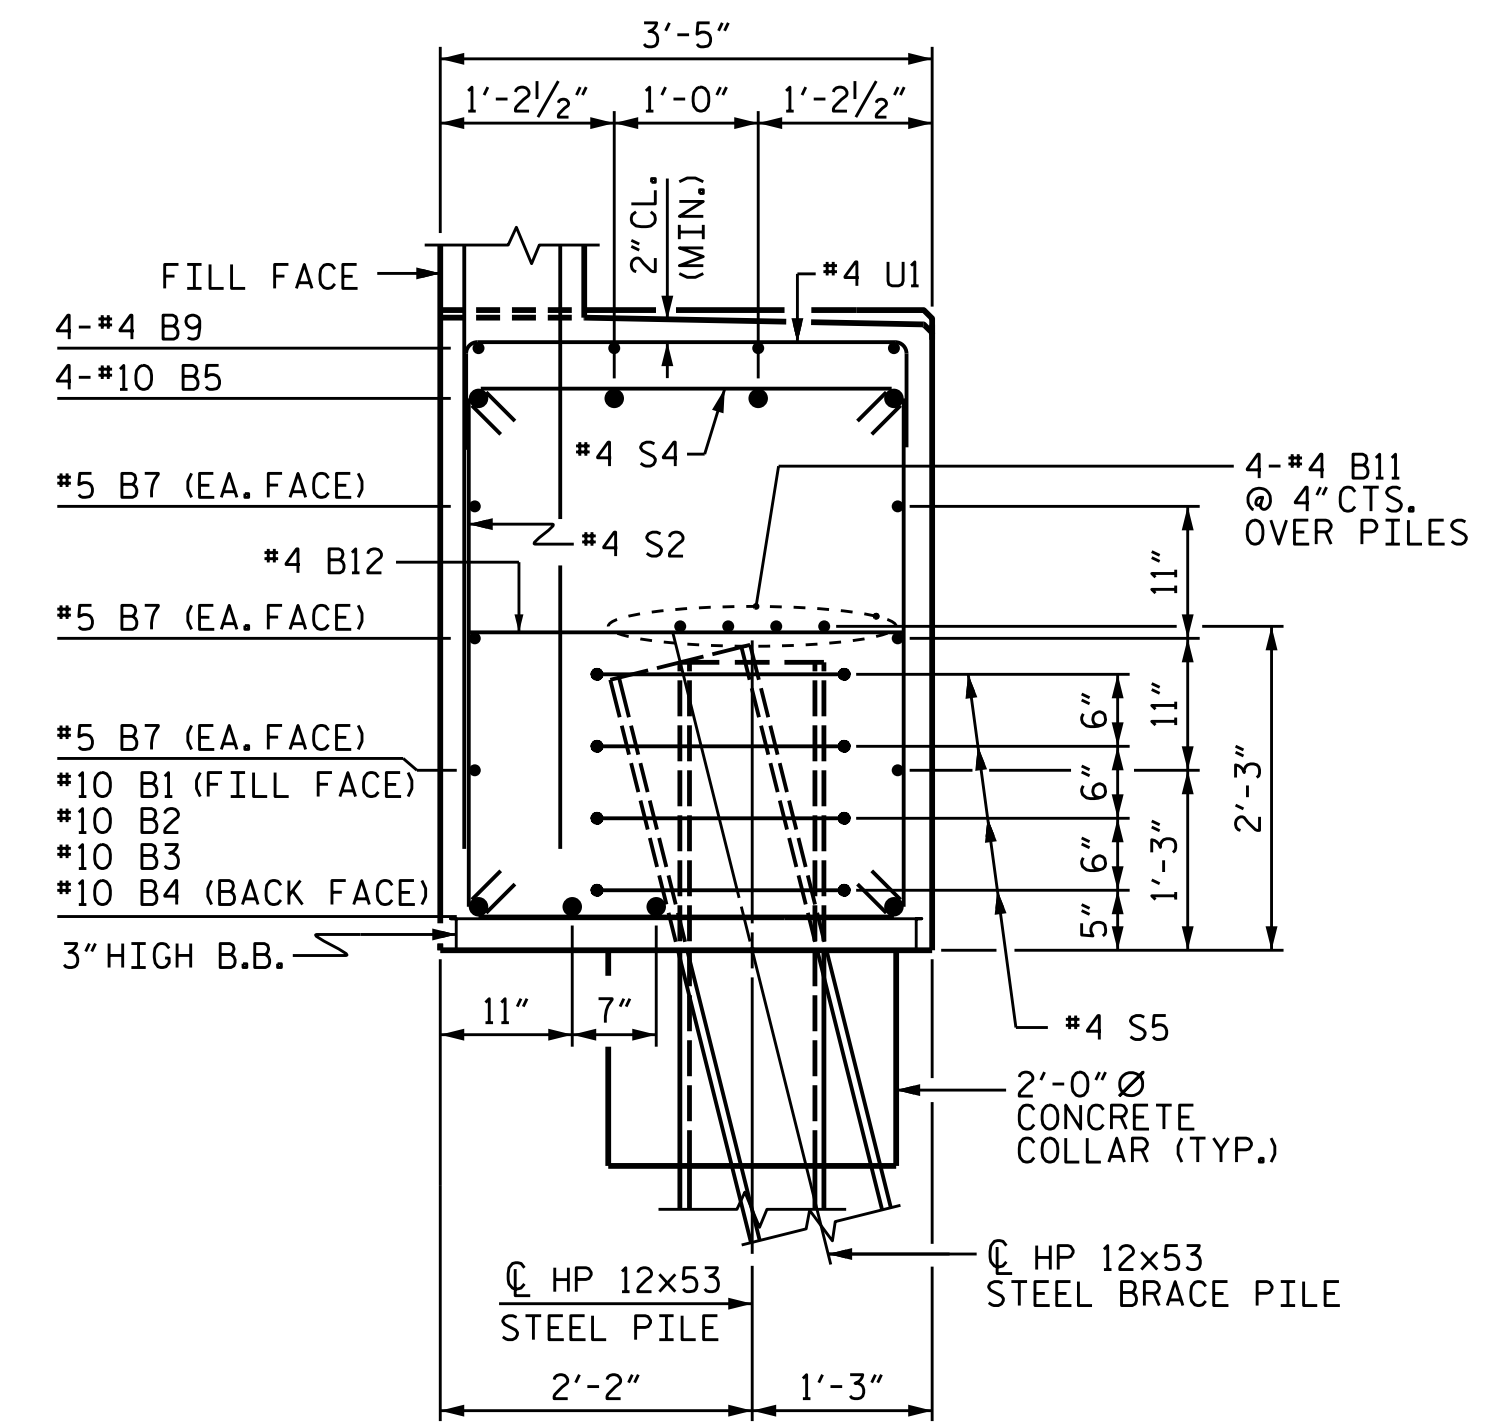

PARTIAL SECTION B-B
(STAGE I)

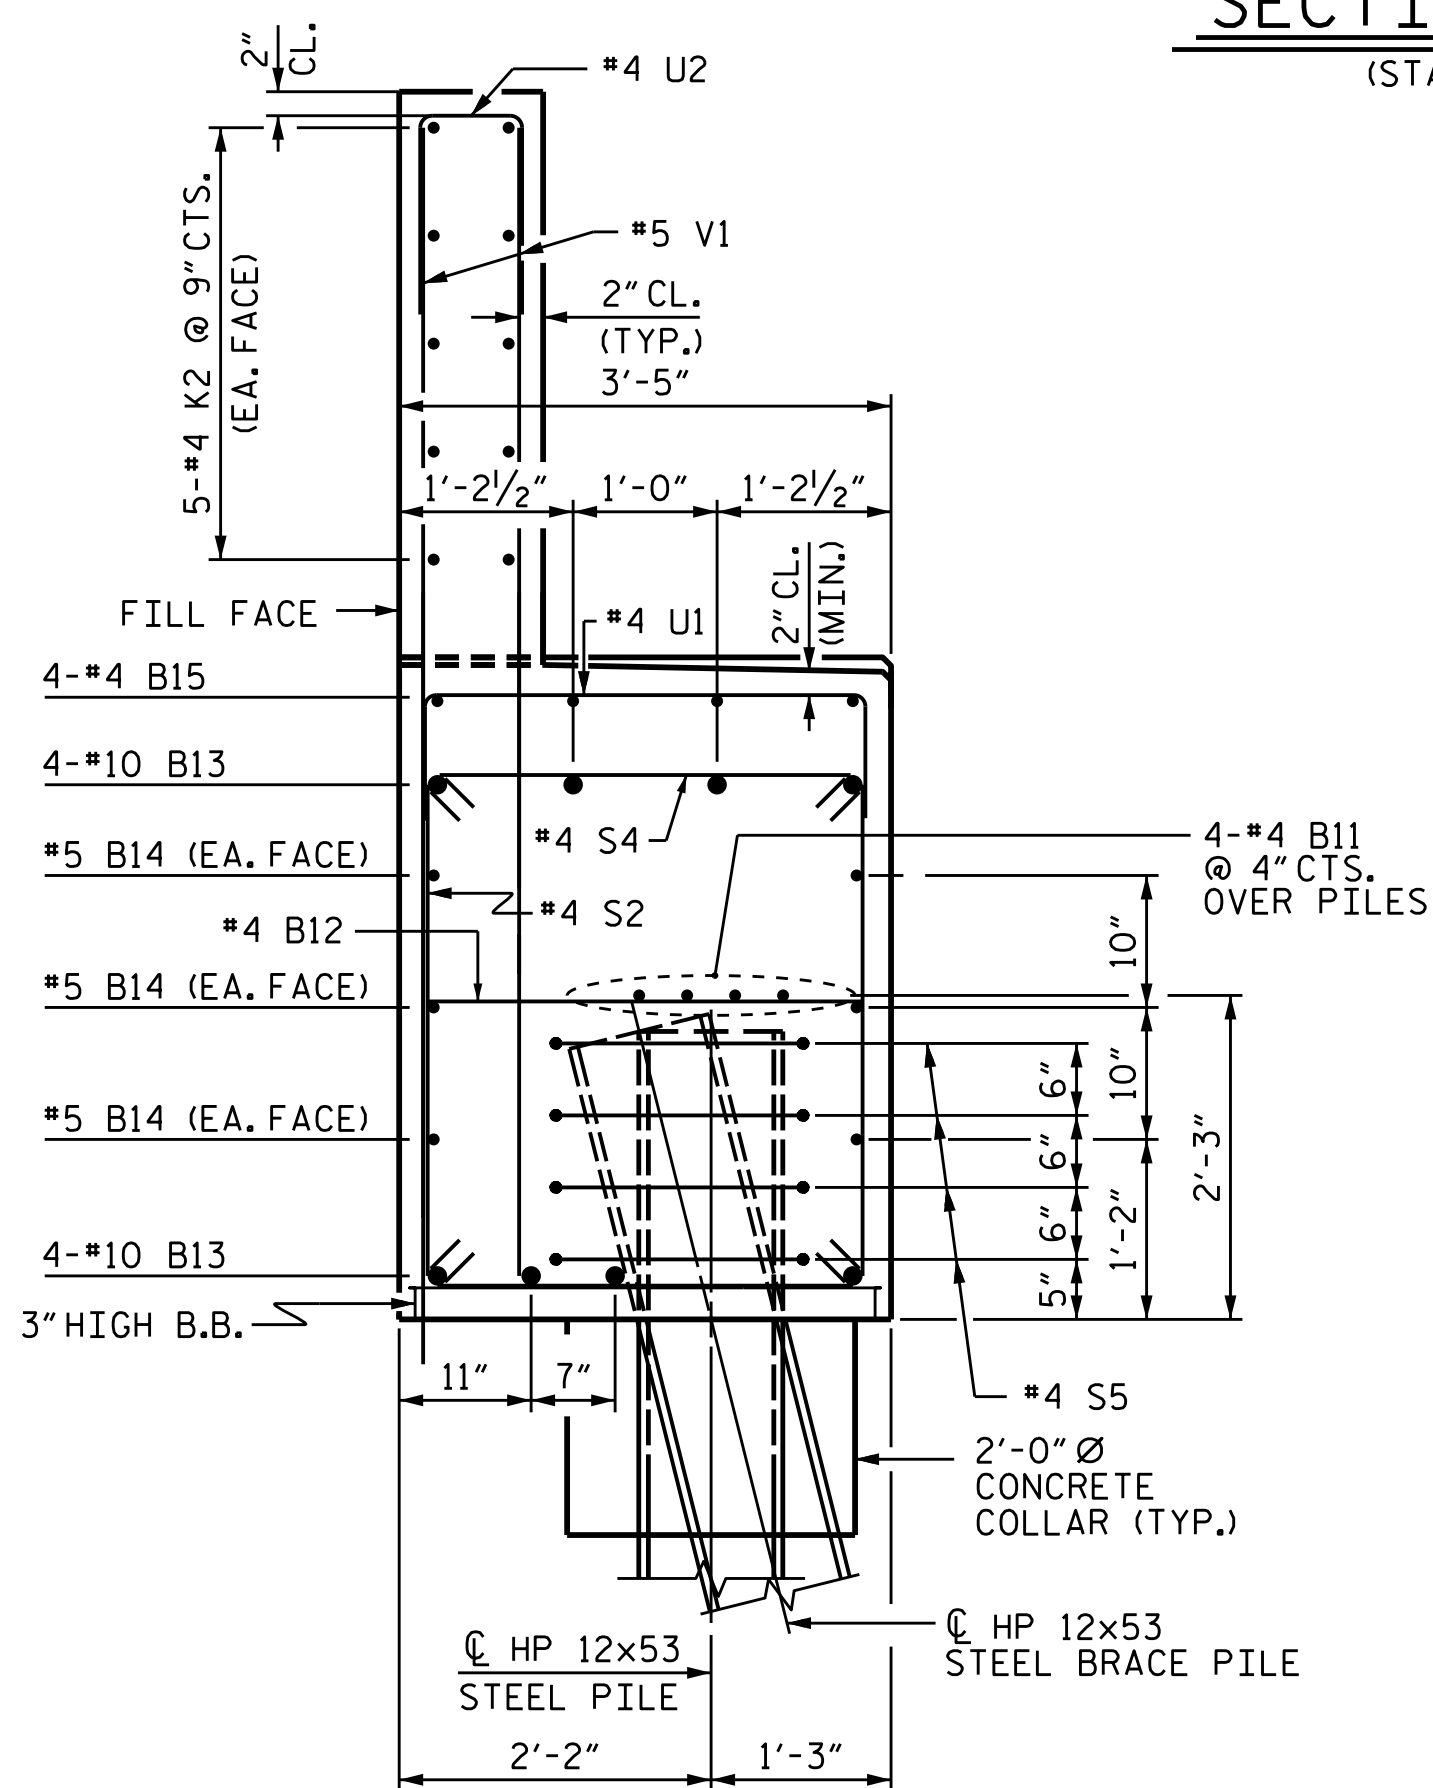

SECTION C-C
(STAGE II)

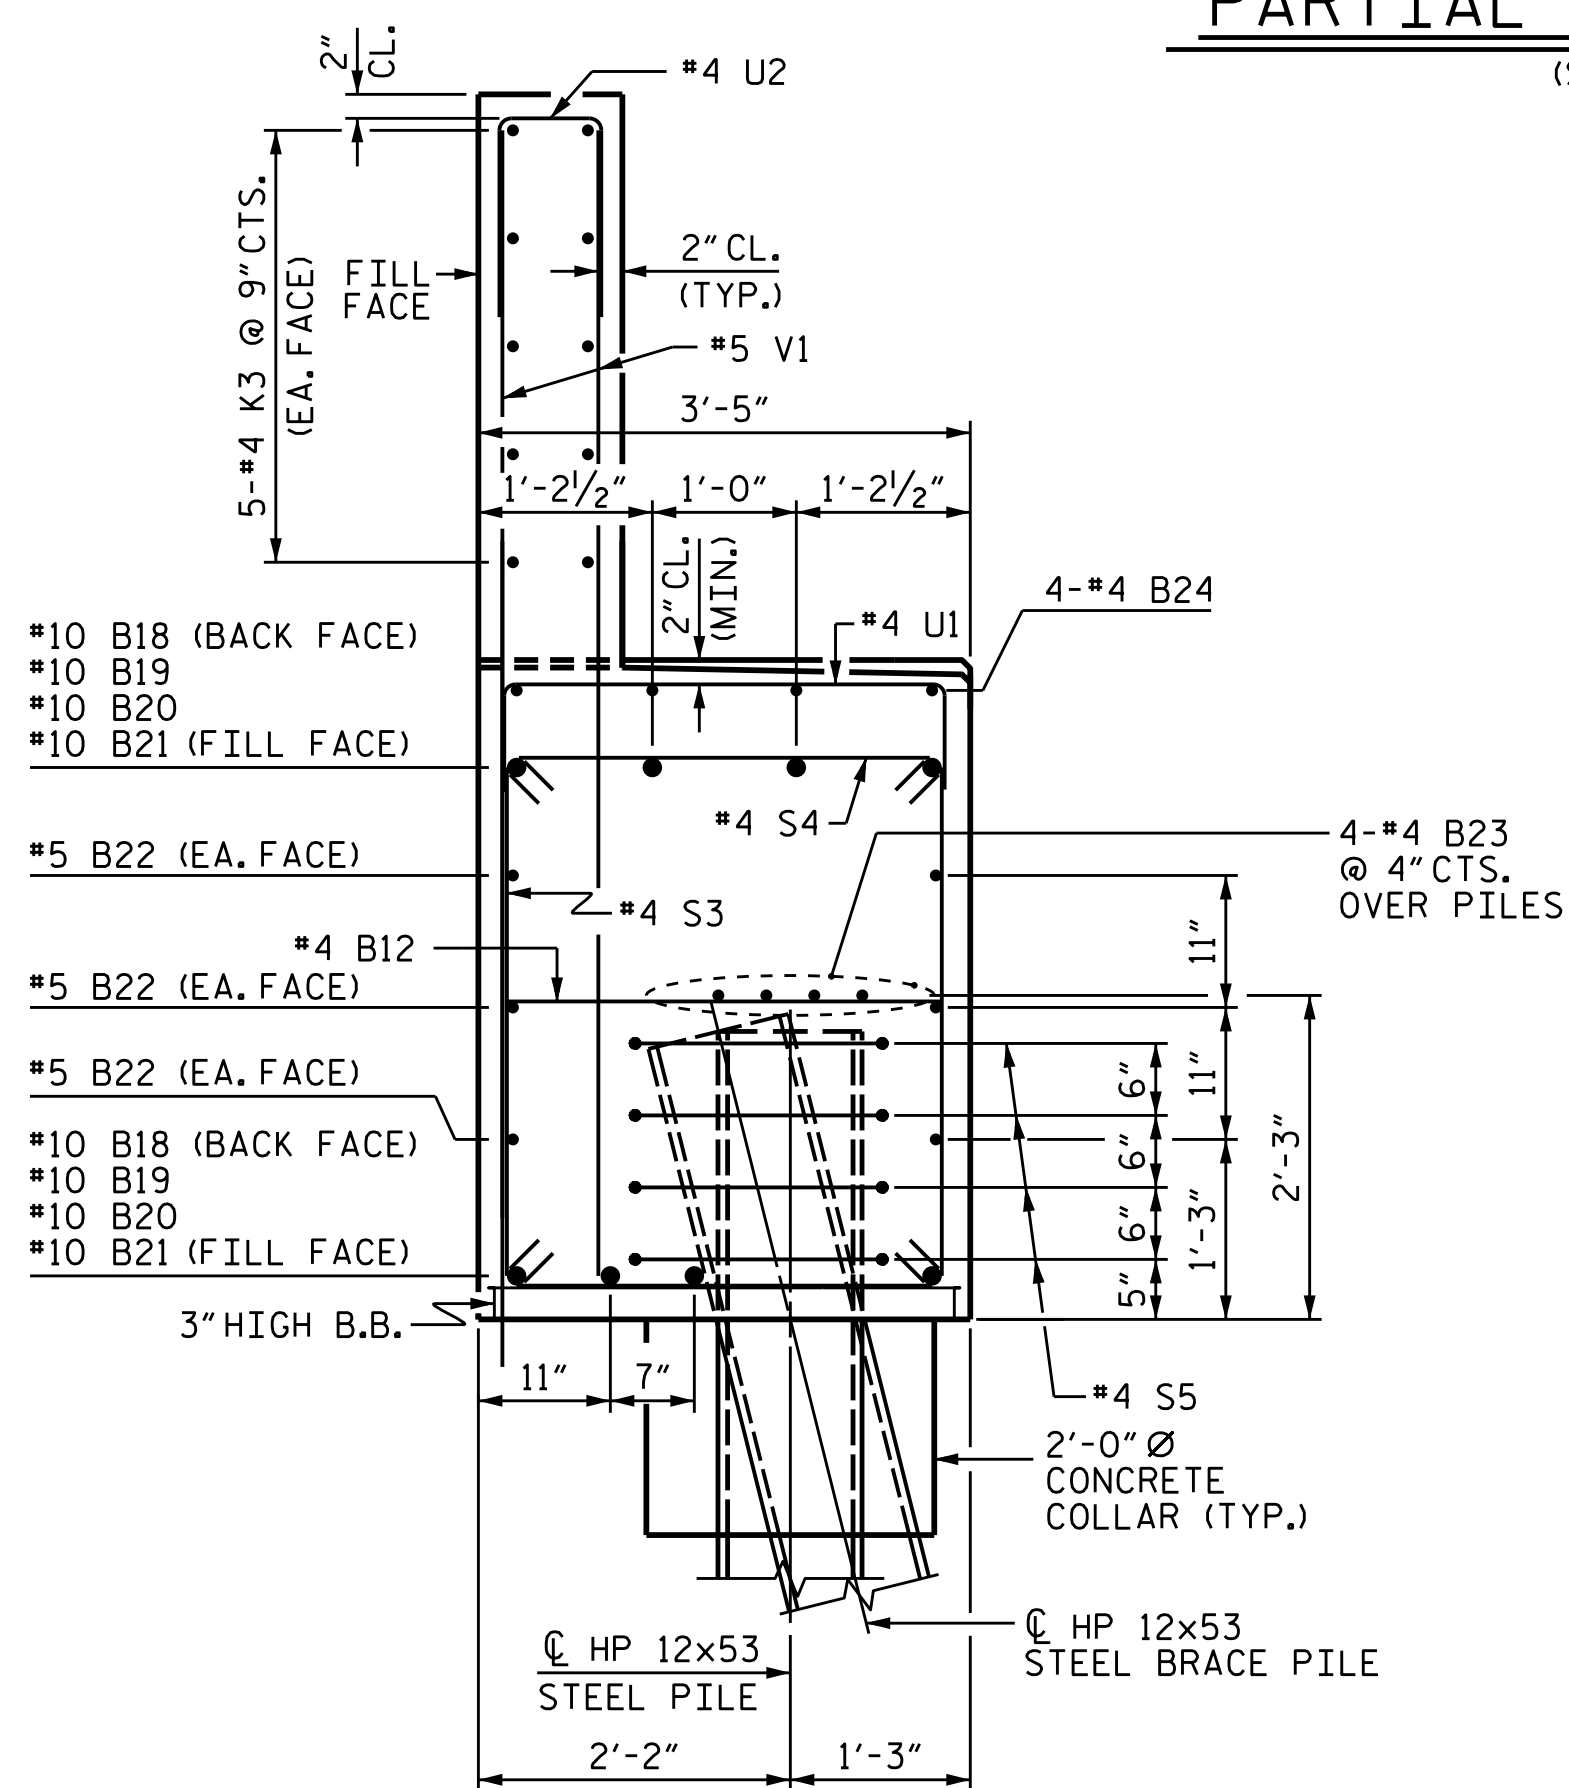

SECTION D-D
(STAGE III)

PROJECT NO. B-5136
CABARRUS COUNTY
 STATION: 21+74.92 -L-

SHEET 4 OF 6

STATE OF NORTH CAROLINA
 DEPARTMENT OF TRANSPORTATION
 RALEIGH
 SUBSTRUCTURE
 END BENT 1



DRAWN BY : M.E.GILES DATE : 8/4/14
 CHECKED BY : M.K. BEARD DATE : 10/16/14
 DESIGN ENGINEER OF RECORD: H.A. LOCKLEAR DATE : 10/16/14

REVISIONS						SHEET NO. S-53
NO.	BY:	DATE:	NO.	BY:	DATE:	
1			3			TOTAL SHEETS 75
2			4			