



LOCATION SKETCH

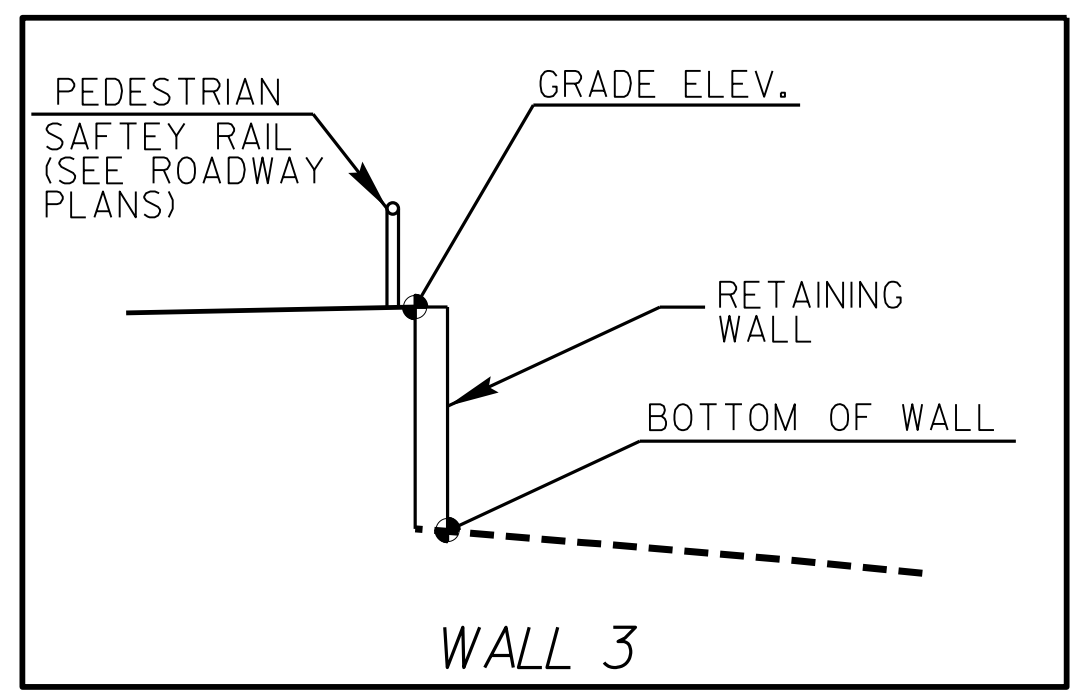

SECTION THRU WALL

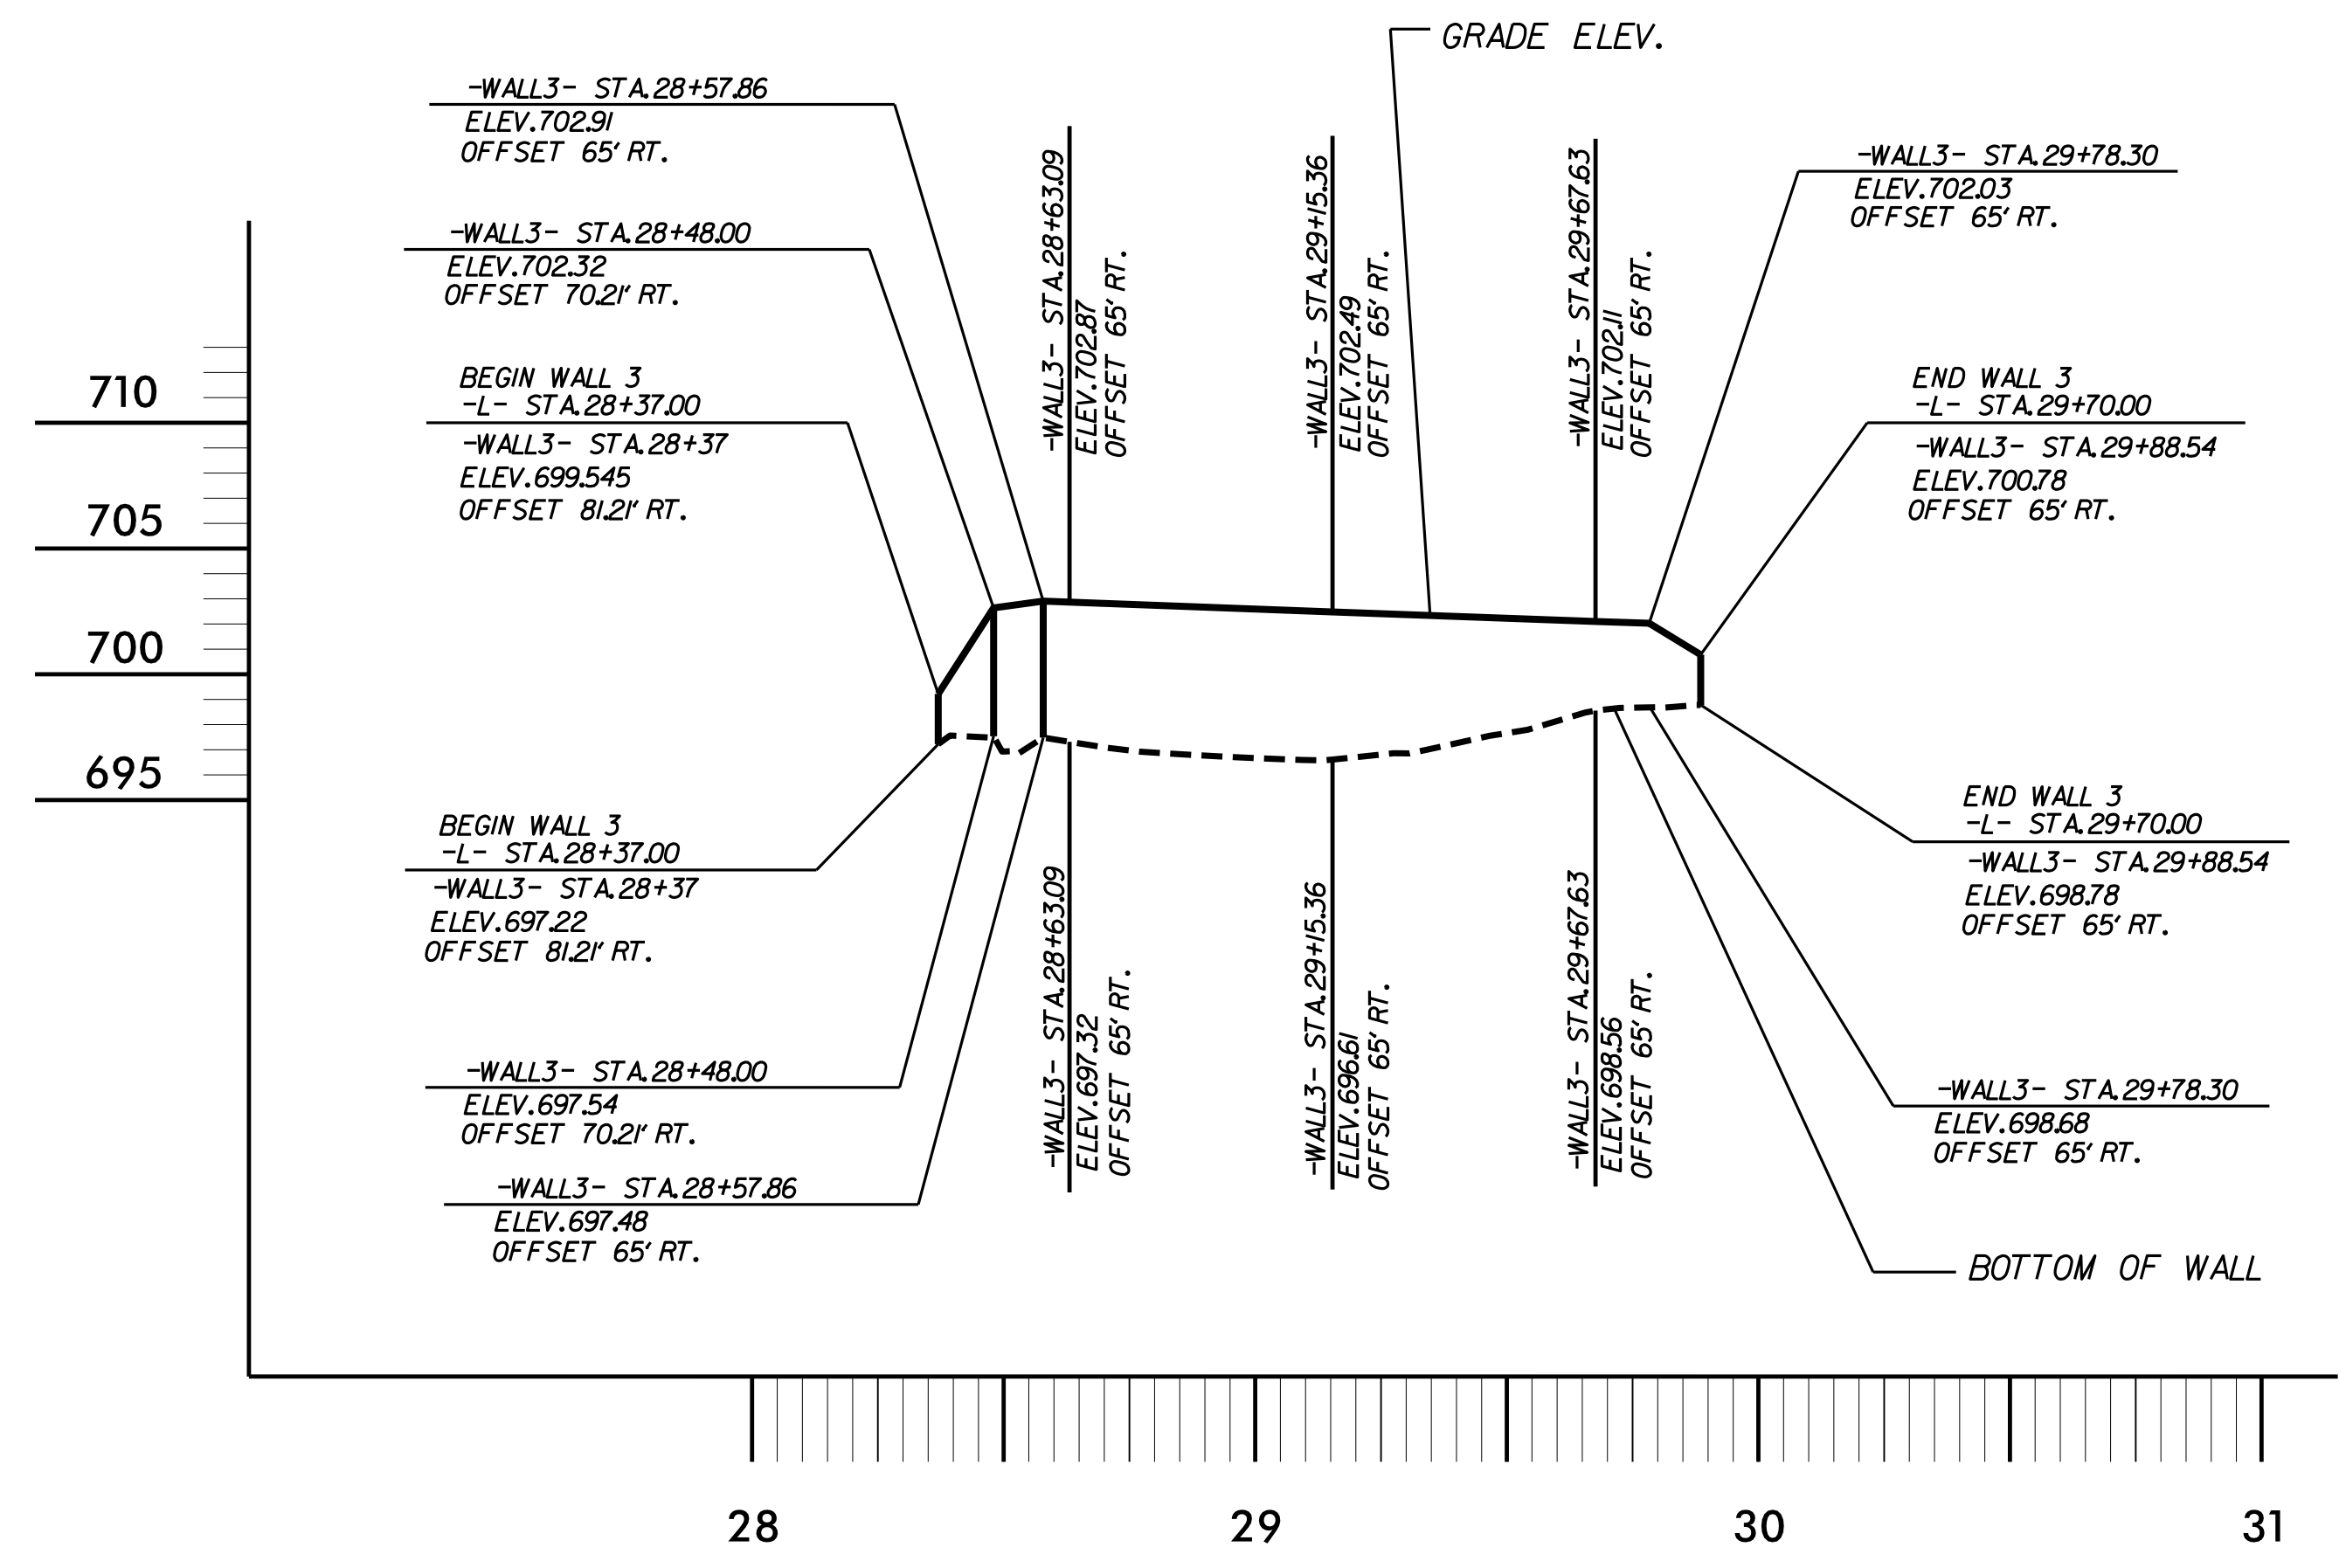

WALL ENVELOPE

* NOTE: WALL IS 65' RT. OF -L- LINE

ESTIMATED MSE WALL QUANTITIES	
MSE RETAINING WALL #3	* 995 SQ. FT.

* THIS QUANTITY ASSUMES A 2' MIN. EMBEDMENT

PROJECT NO.: B-5136
 CABARRUS COUNTY
 STATION: 28+37.00 -L- TO 29+70.00 -L-
 SHEET 2 OF 6

PREPARED BY: EJS DATE: 1/15
 REVIEWED BY: SCC DATE: 1/15

GEOTECHNICAL ENGINEERING UNIT
 EASTERN REGIONAL OFFICE
 WESTERN REGIONAL OFFICE
 CONTRACT OFFICE
 STATE OF NORTH CAROLINA
 DEPARTMENT OF TRANSPORTATION
 RALEIGH

MSE RETAINING WALL WALL #3					
REVISIONS					
NO.	BY	DATE	NO.	BY	DATE
1			3		
2			4		

SHEET NO. W-2 TOTAL SHEETS 13