



LOCATION SKETCH

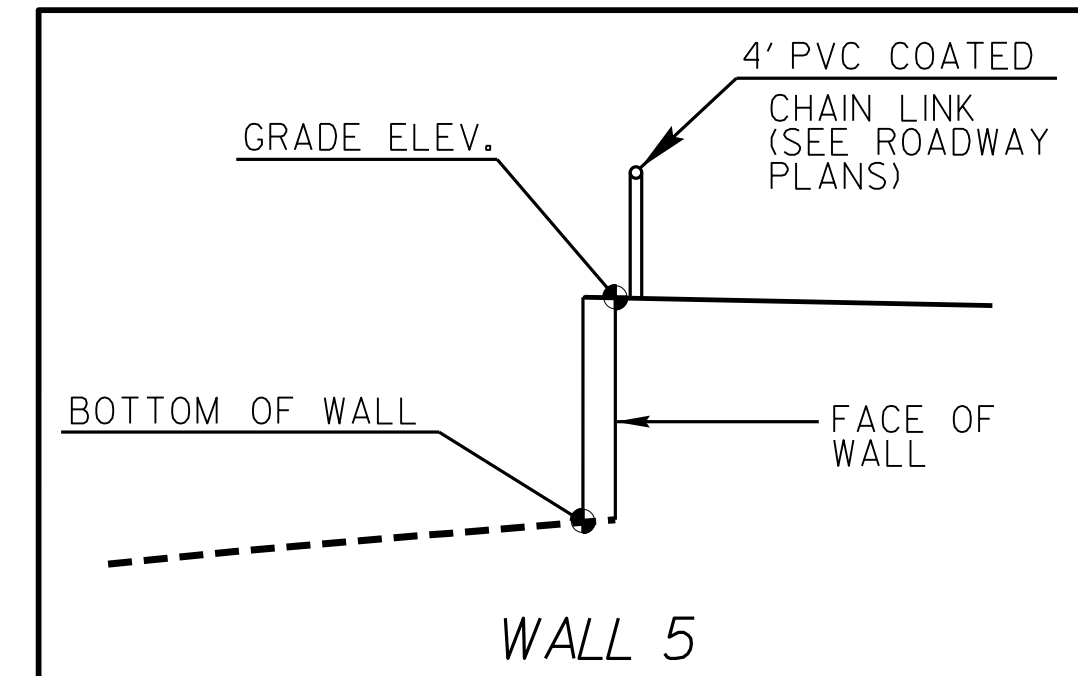

SECTION THRU WALL

ESTIMATED MSE WALL QUANTITIES	
MSE RETAINING WALL #5	*5460 SQ. FT.

\* THIS QUANTITY ASSUMES A 2' MIN. EMBEDMENT

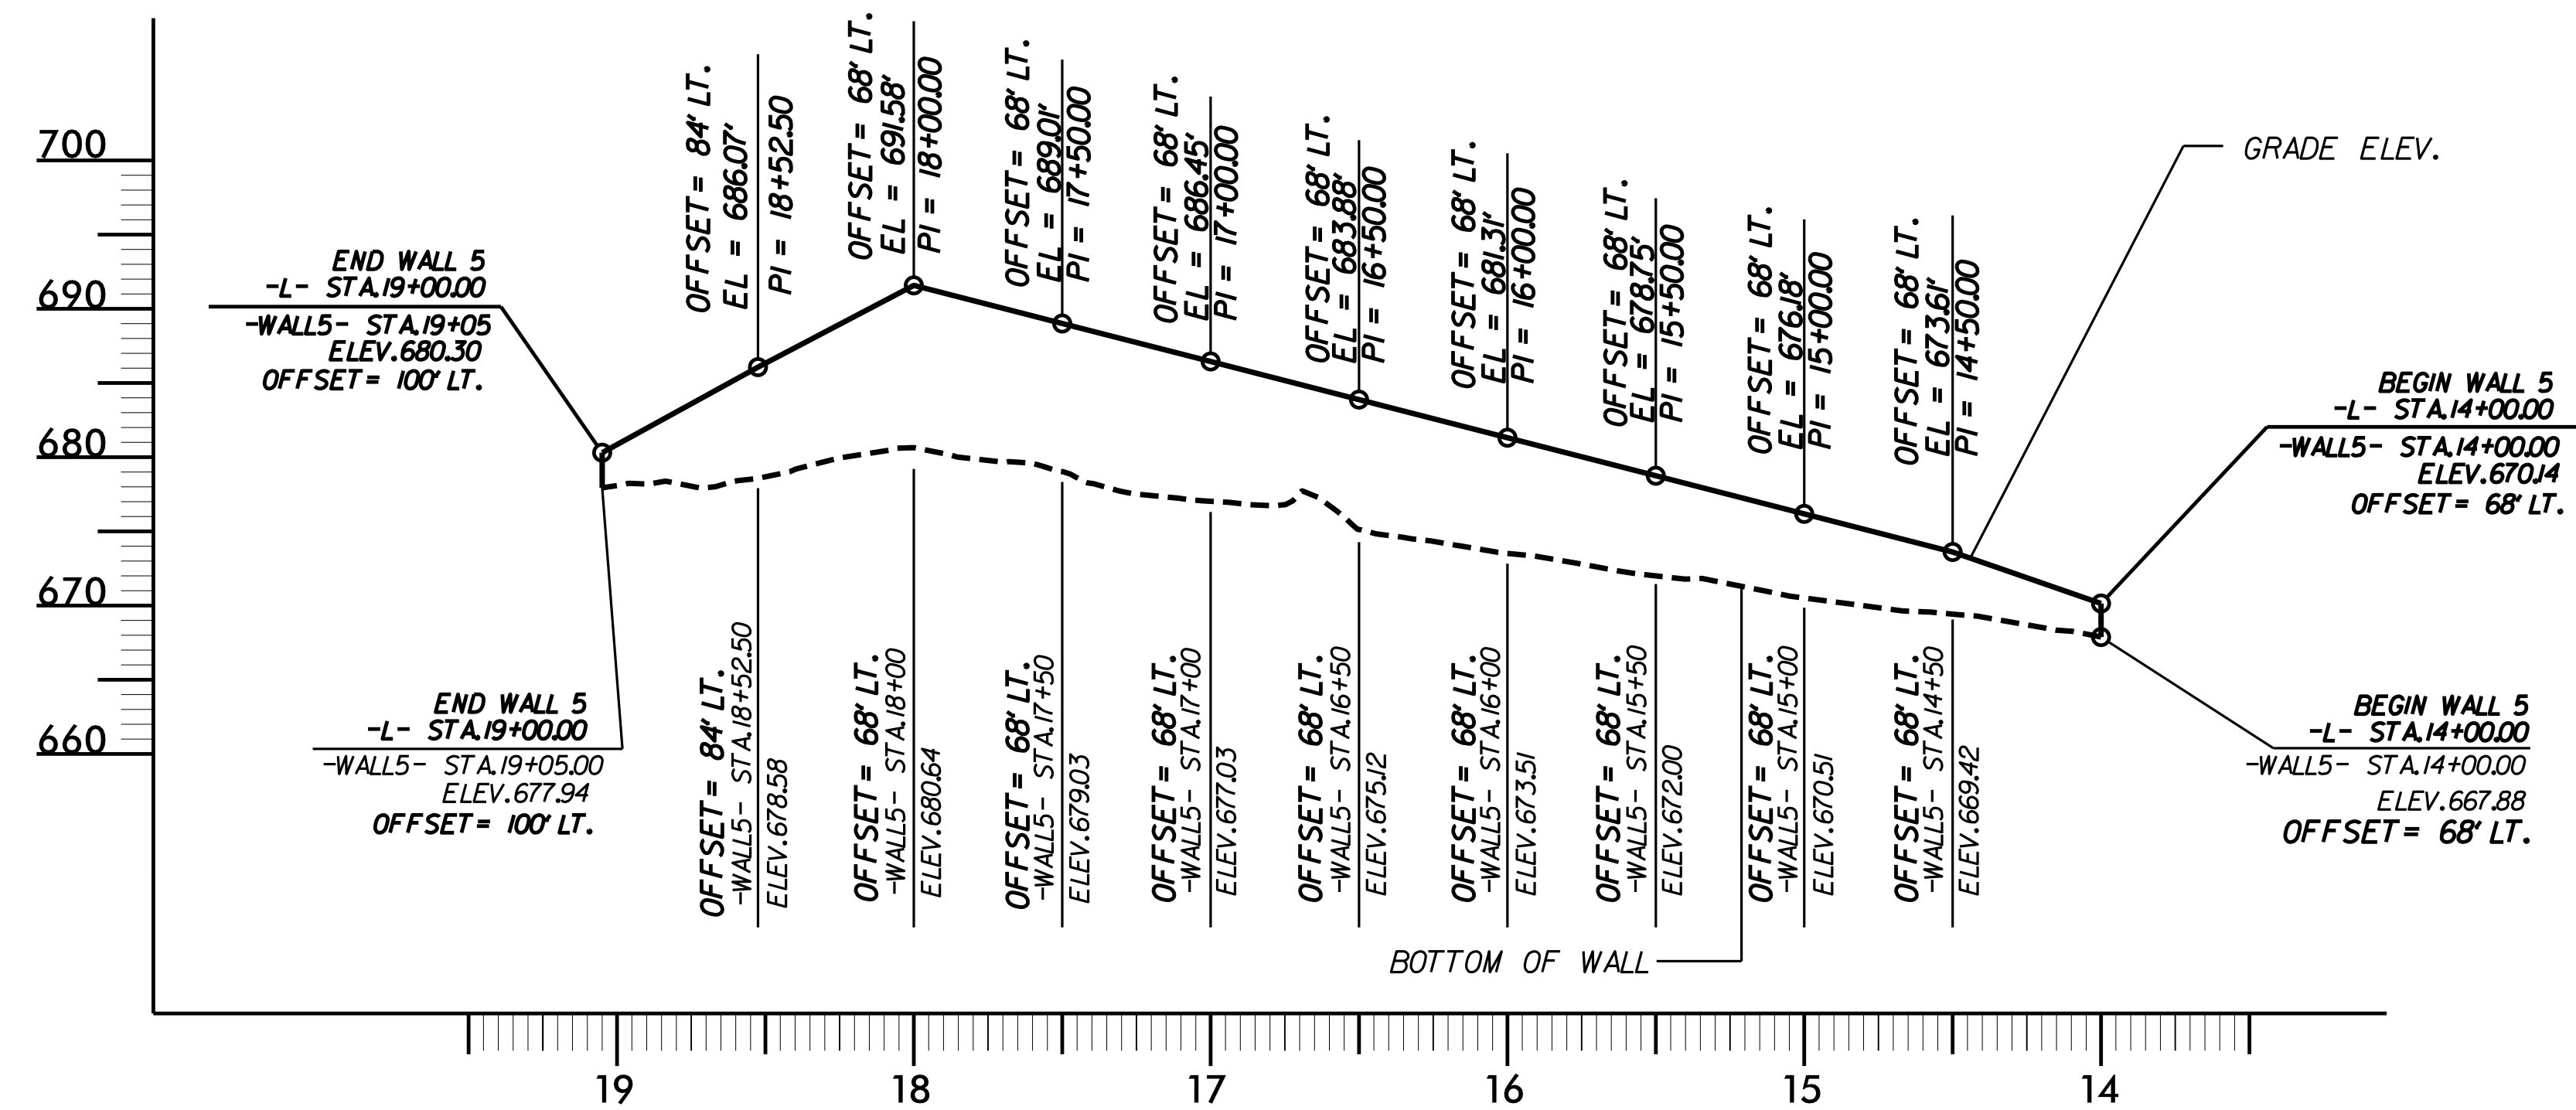

WALL ENVELOPE

PROJECT NO.: B-5136  
CABARRUS COUNTY  
STATION: 14+00.00 -L- TO 19+05.00 -L-  
SHEET 3 OF 6

PREPARED BY: EJS DATE: 1/15  
REVIEWED BY: SCC DATE: 1/15

**GEOTECHNICAL ENGINEERING UNIT**

EASTERN REGIONAL OFFICE  
 WESTERN REGIONAL OFFICE  
 CONTRACT OFFICE

STATE OF NORTH CAROLINA  
DEPARTMENT OF TRANSPORTATION  
RALEIGH

MSE RETAINING WALL WALL #5					
REVISIONS					
NO.	BY	DATE	NO.	BY	DATE
1			3		
2			4		

SHEET NO. W-3  
TOTAL SHEETS 13