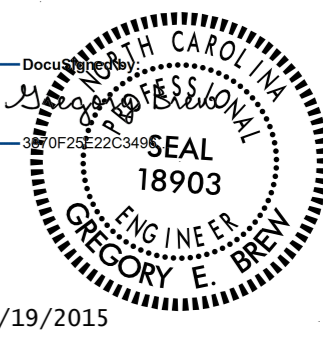
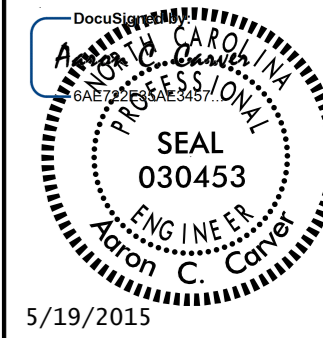


5/28/99



BM#1 ELEV=564.98'  
-BL- STA 18+76 (30' LEFT)  
R/R SPIKE IN BASE OF 8" PINE

BM#5 ELEV=567.94'  
-BL- STA 35+70 (17' RIGHT)  
R/R SPIKE IN BASE OF 28" PINE

PROJECT REFERENCE NO. B-5105	SHEET NO. 7
ROADWAY DESIGN ENGINEER	HYDRAULICS ENGINEER
	
5/19/2015	5/19/2015

**-Y-**

**-EY1-**

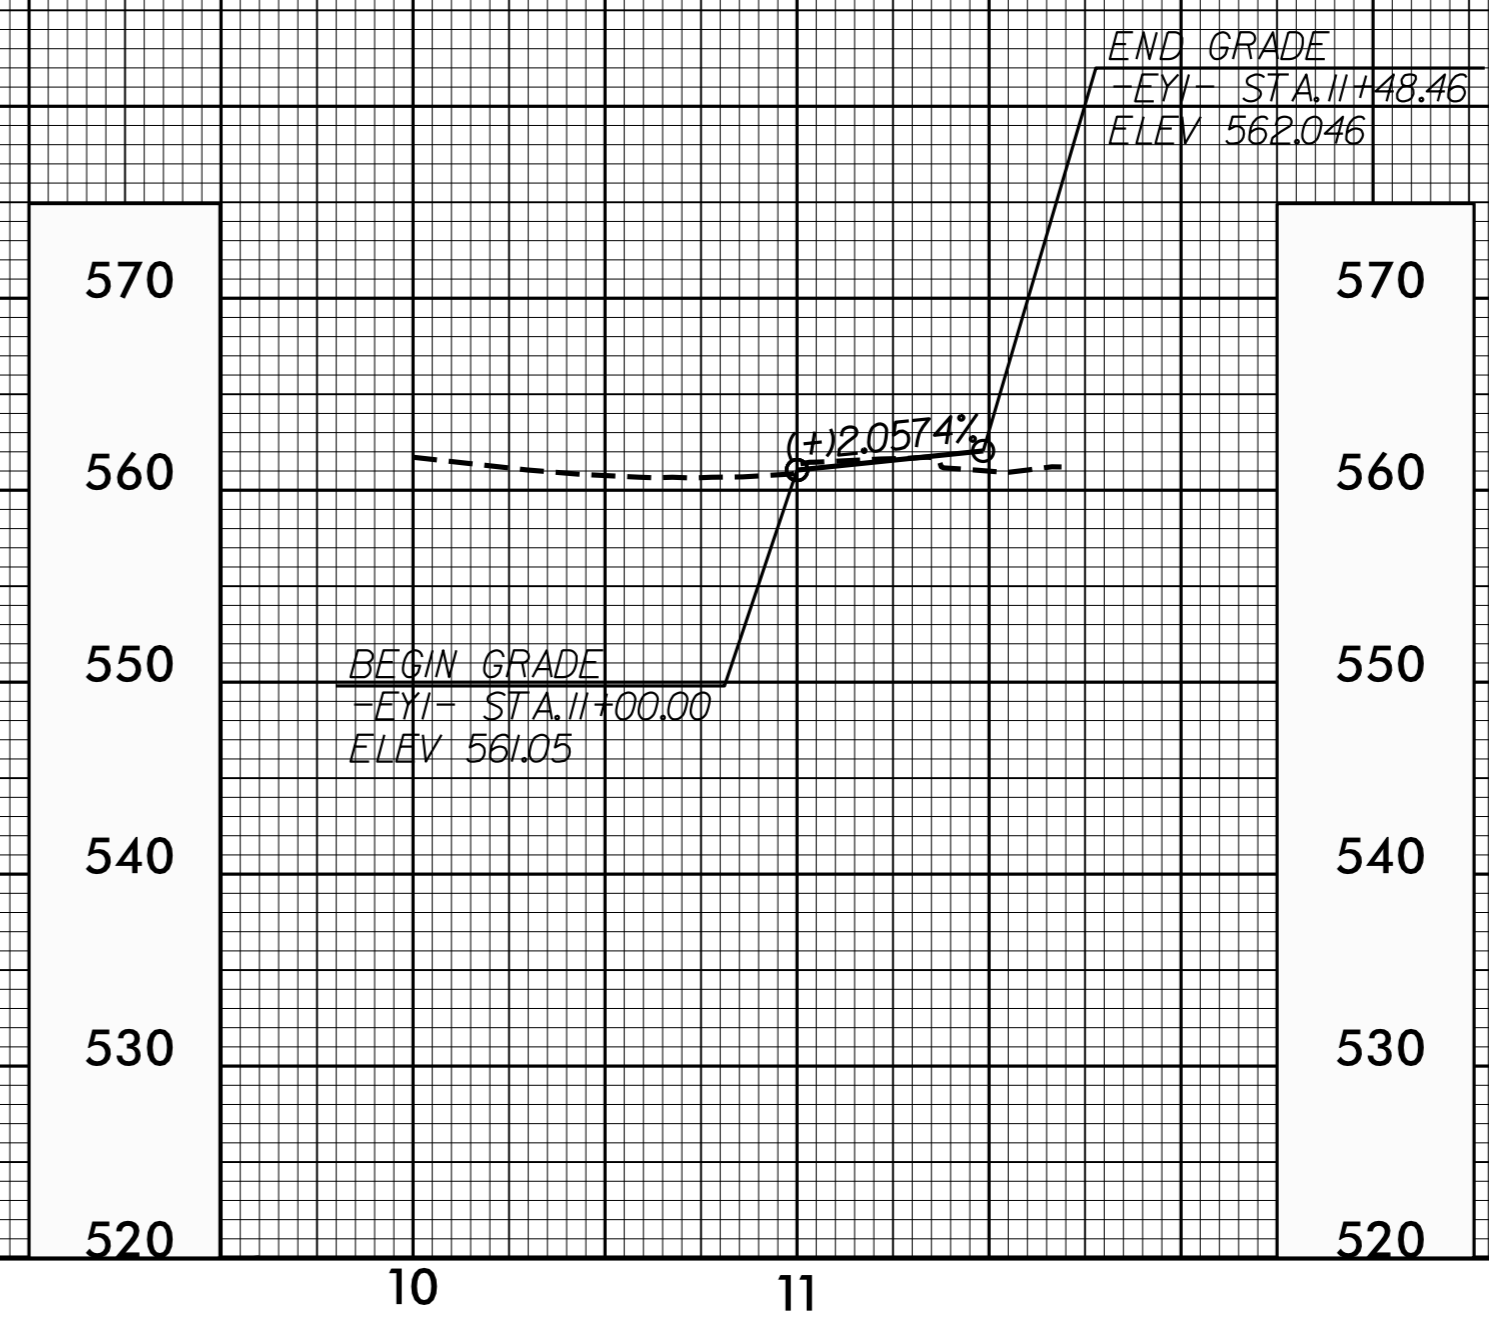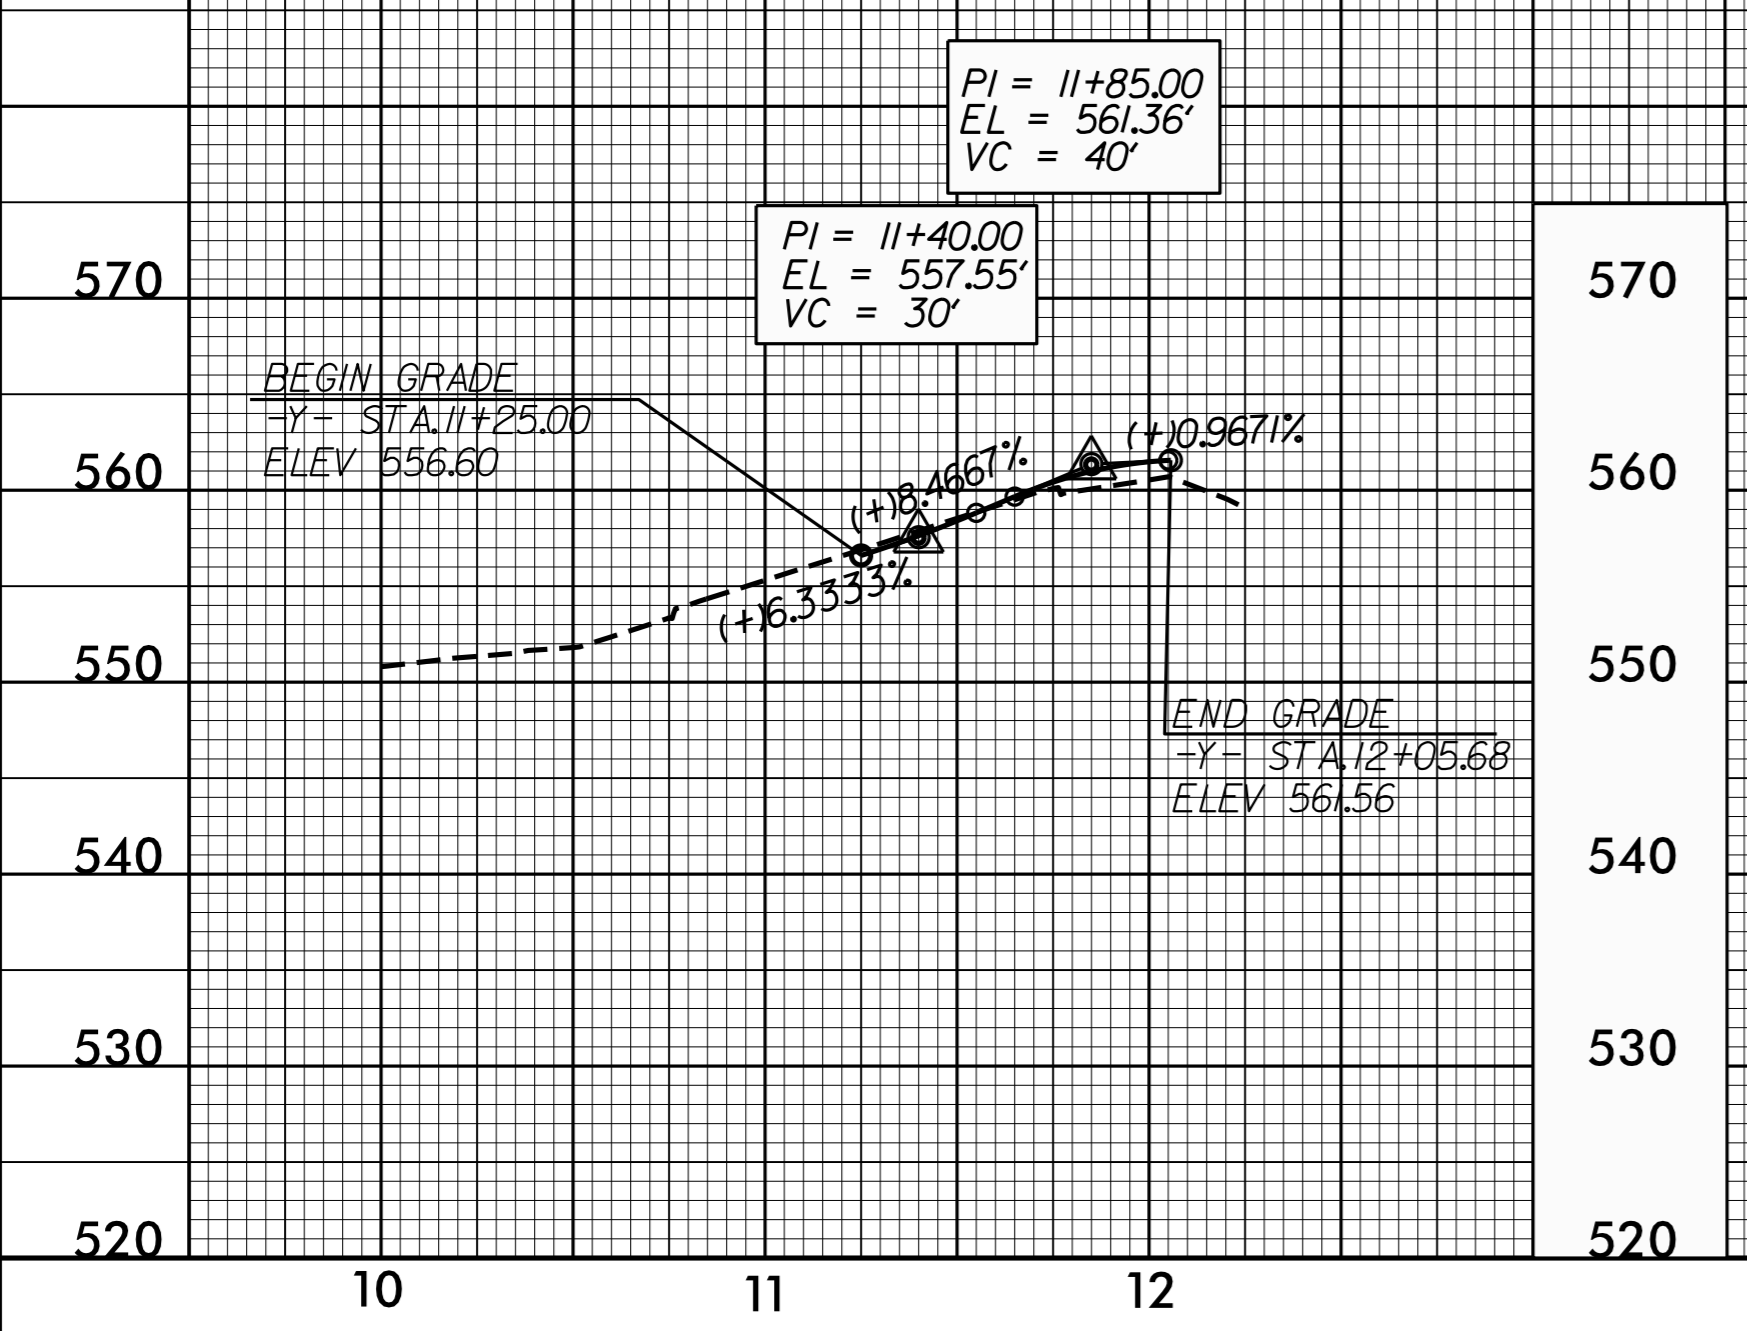

10-APR-2015 09:45  
C:\Users\GREGORY.E.GREIG\Documents\B-5105-Rdy-p1.dgn