




PLAN OF LEFT WING

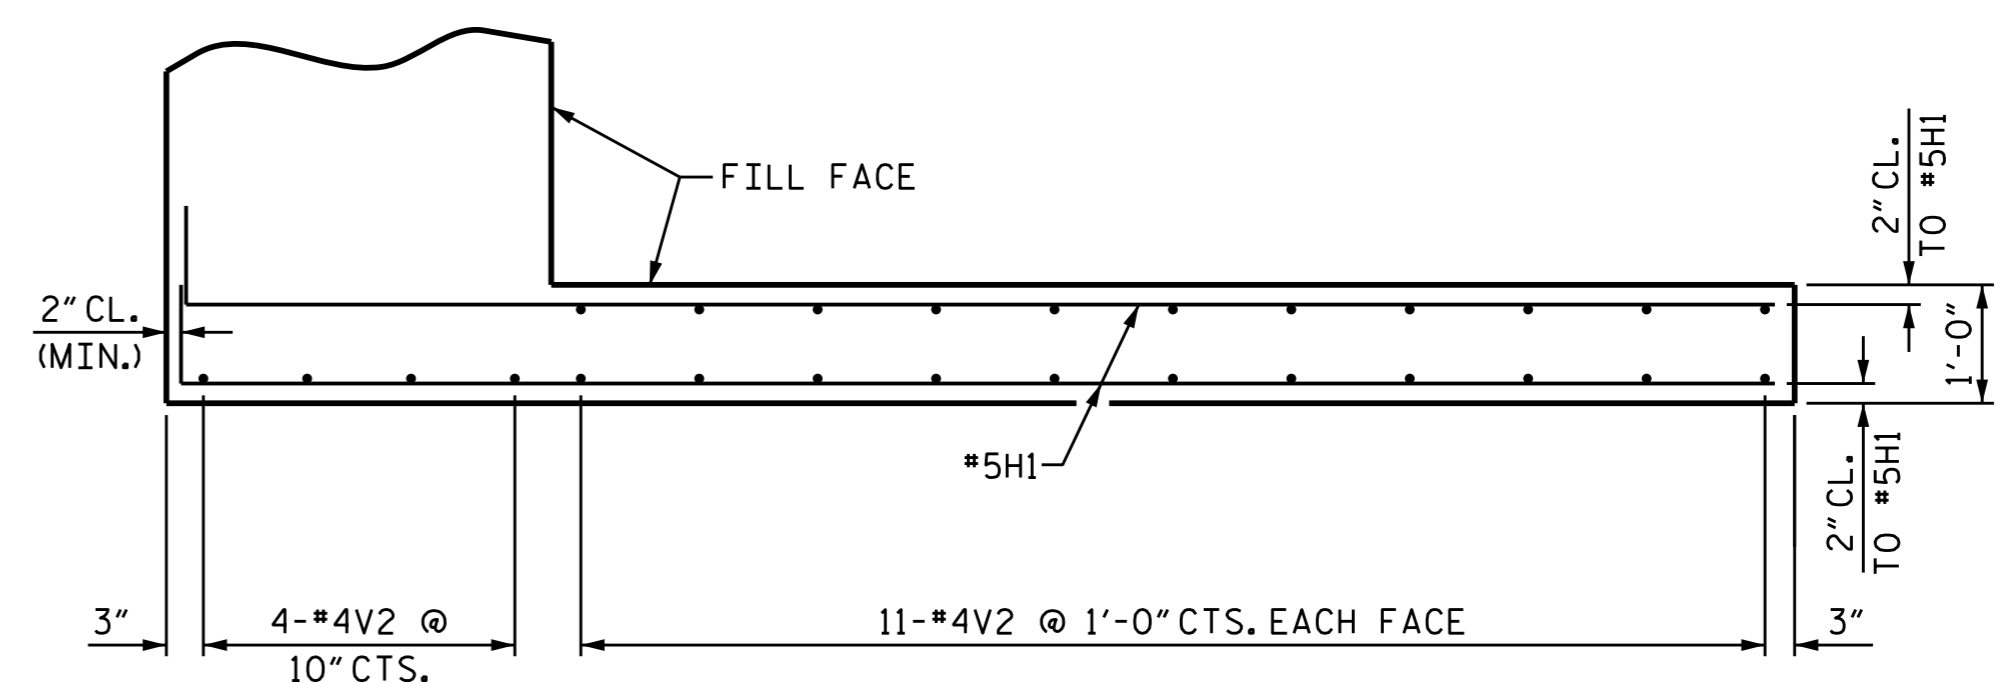


PLAN OF RIGHT WING

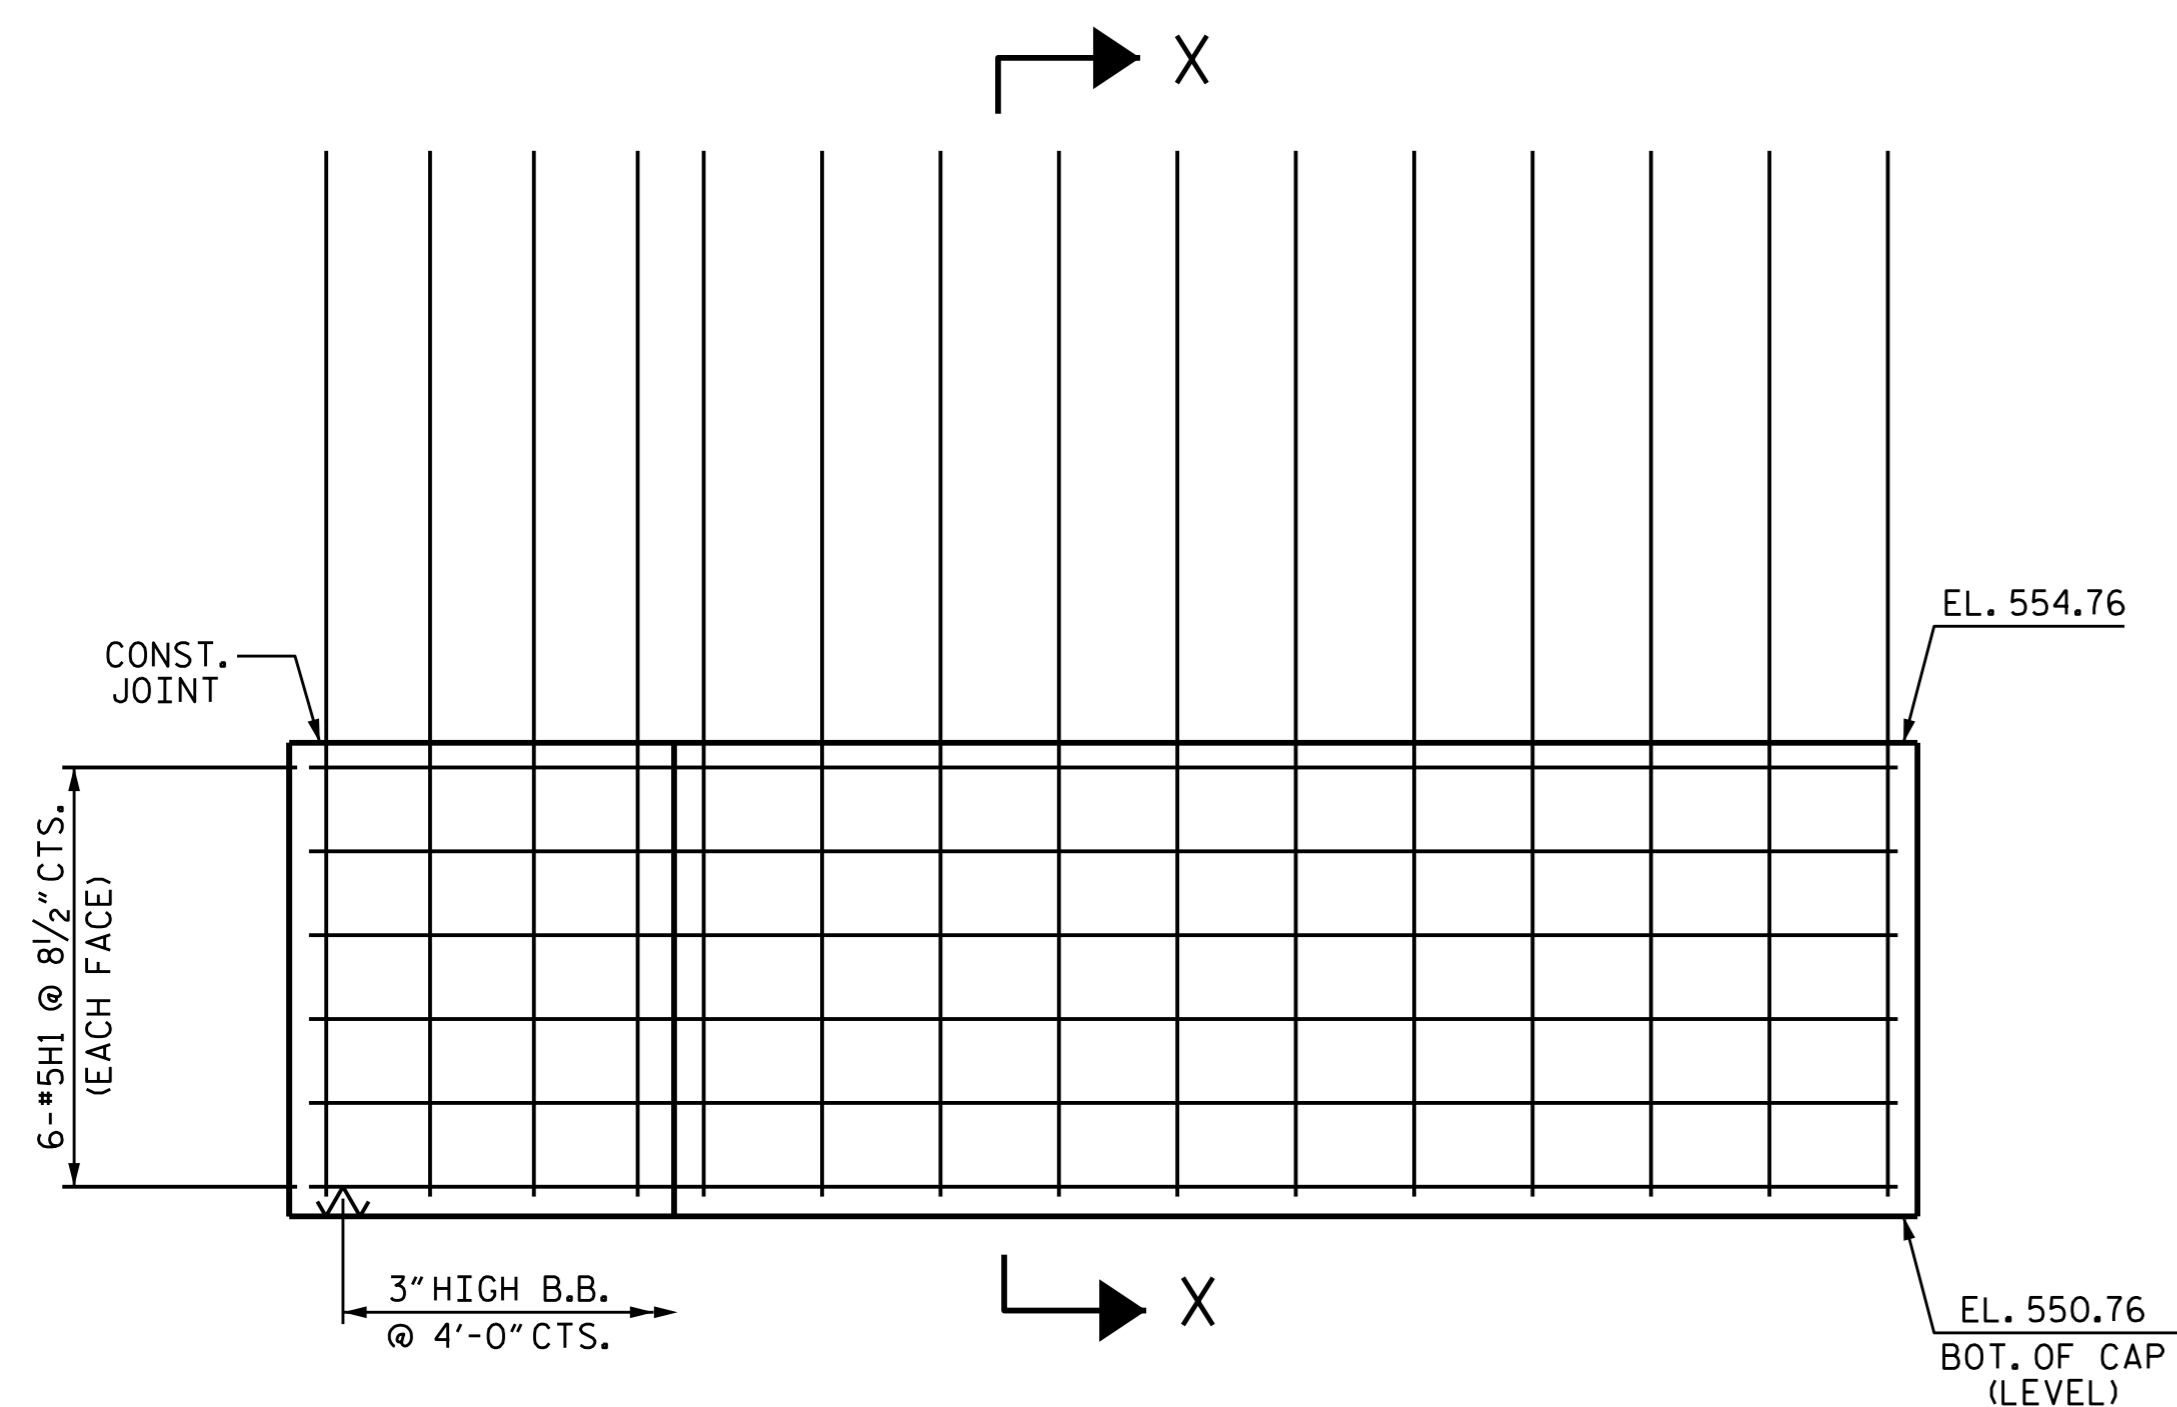

ELEVATION OF LEFT WING

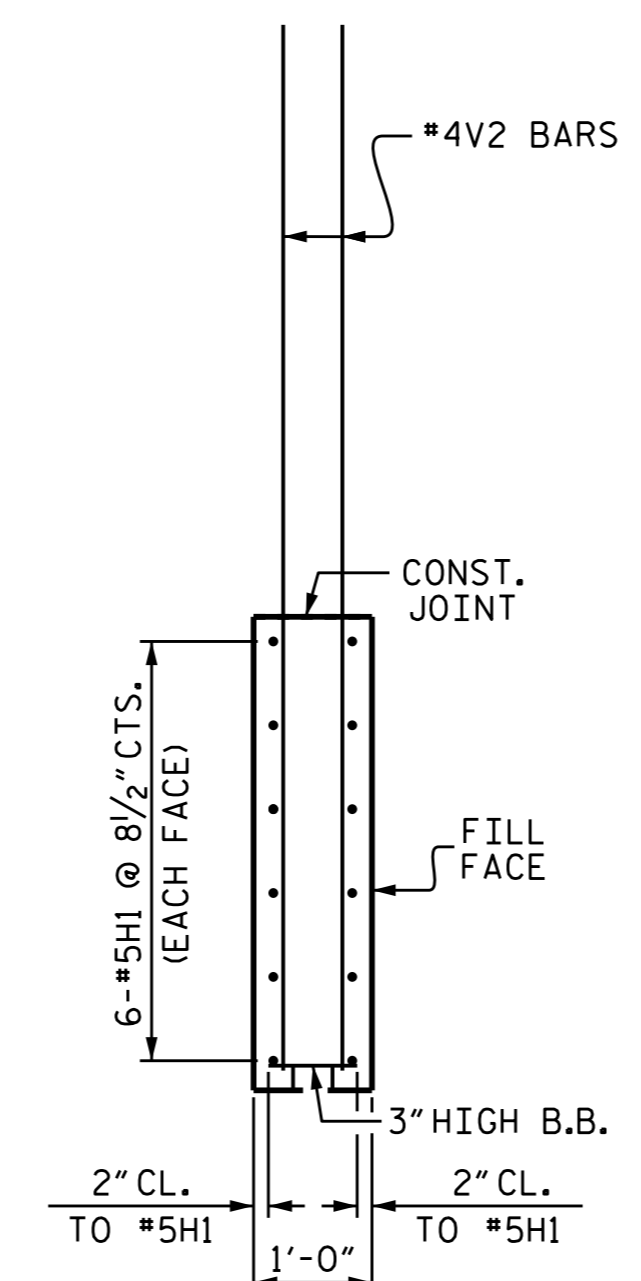


SECTION X-X

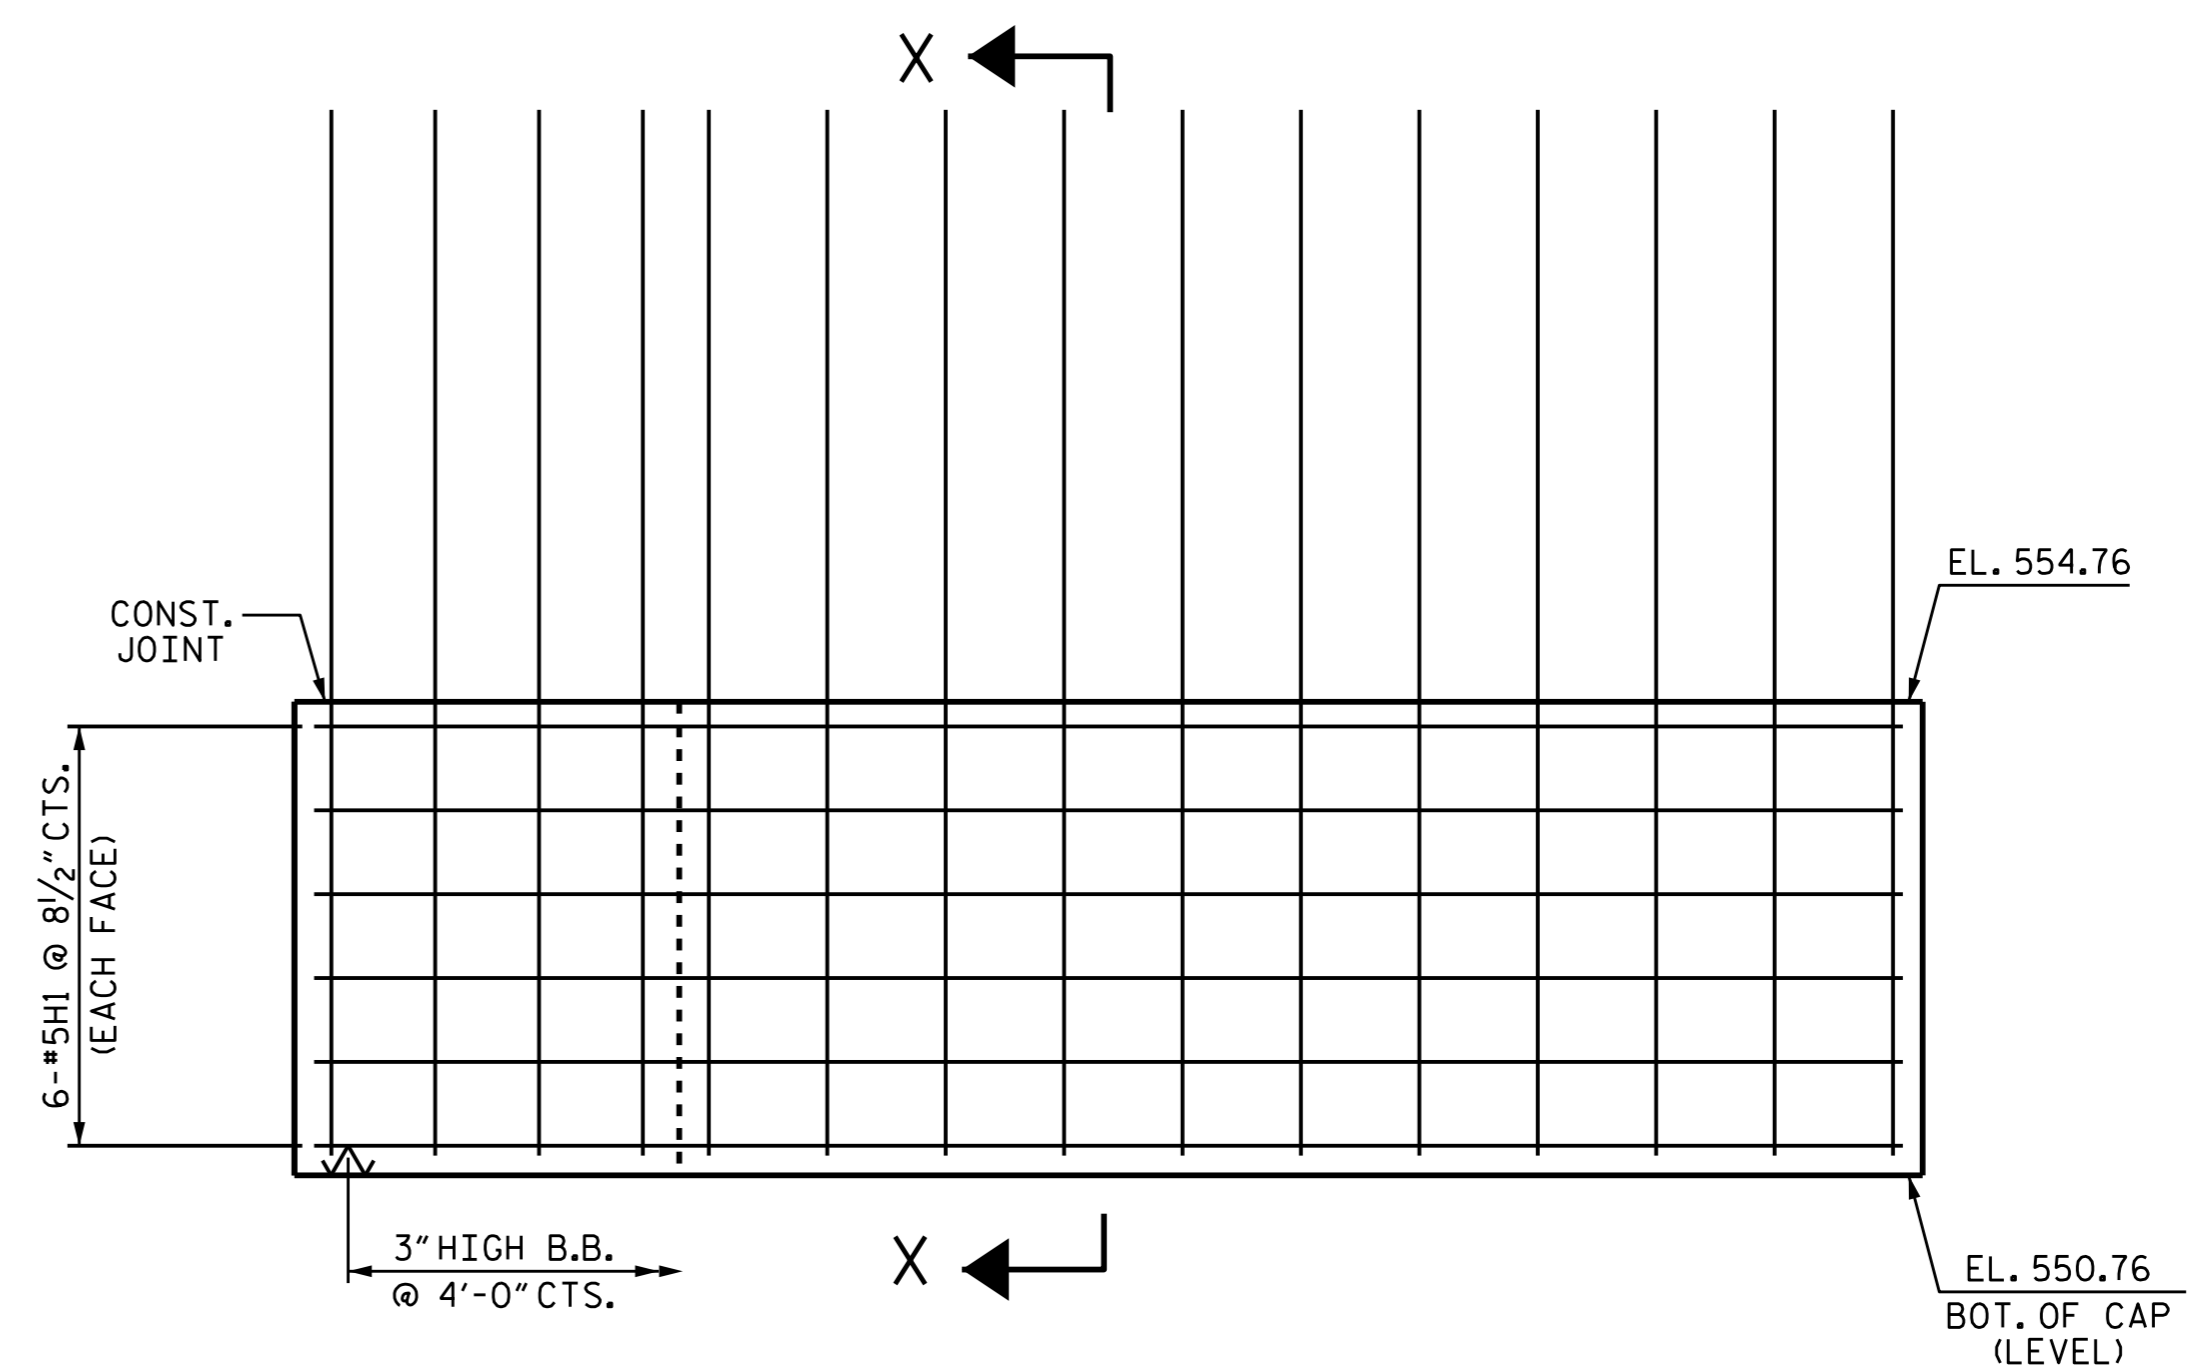

ELEVATION OF RIGHT WING

PROJECT NO. B-5105
MECKLENBURG COUNTY
 STATION: 20+08.00 -L-

SHEET 2 OF 3

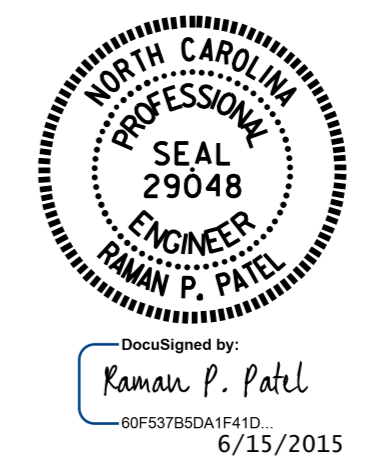

STATE OF NORTH CAROLINA DEPARTMENT OF TRANSPORTATION RALEIGH						SHEET NO. S-34
SUPERSTRUCTURE INTEGRAL END BENT 2						
REVISIONS						TOTAL SHEETS 38
NO.	BY:	DATE:	NO.	BY:	DATE:	
1			3			
2			4			

DRAWN BY: R. P. PATEL DATE: 9-17-13
 CHECKED BY: R. L. CHESSON DATE: 10-7-13
 DESIGN ENGINEER OF RECORD: R. P. PATEL DATE: 3-18-14

11-JUN-2015 07:59
 R:\Structures\Plans\B5105.sd.E2.01.dgn
 dadavenport