
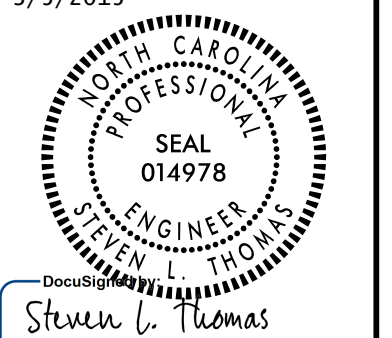


0400DEL_P30

SEPI
ENGINEERING &
CONSTRUCTION

1025 Wade Avenue
Raleigh, NC 27605
Tel: 919-789-9977
Fax: 919-789-9591
License: C-2197

PROJECT REFERENCE NO.	SHEET NO.
U-5008	2B-2
RW SHEET NO.	
ROADWAY DESIGN ENGINEER	
3/5/2015	
	
Steven L. Thomas	

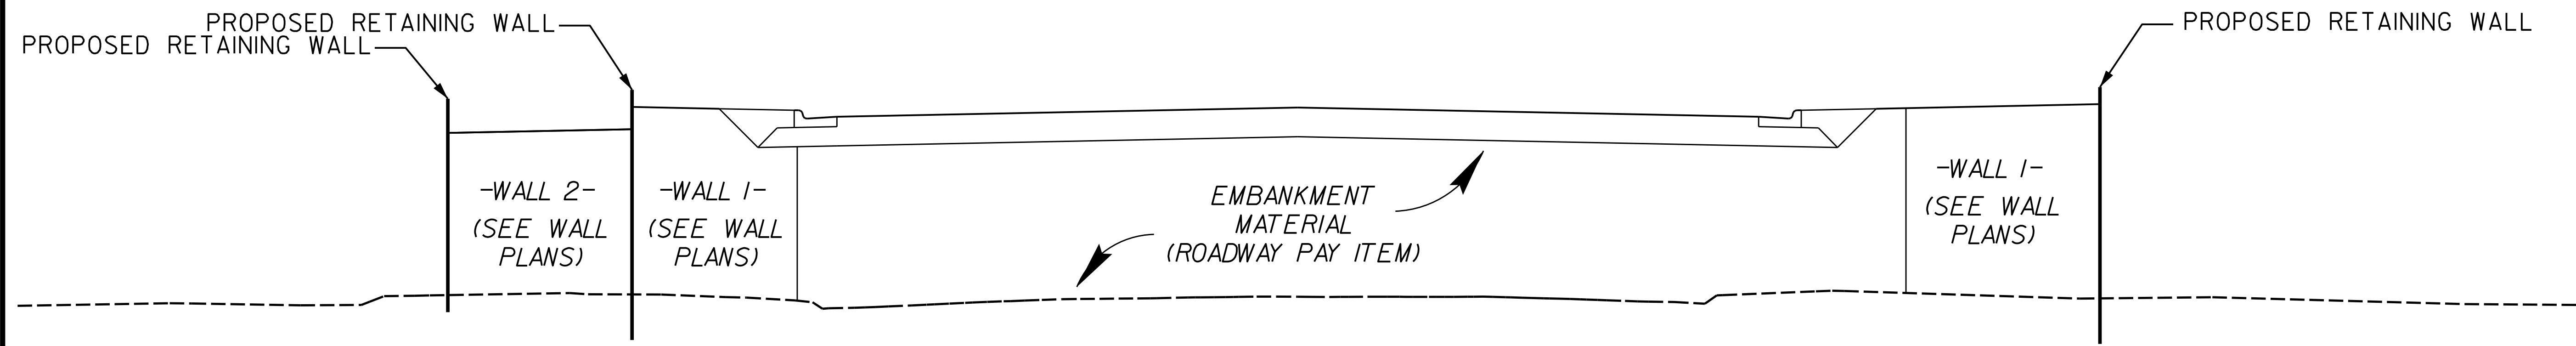

NORTHERN APPROACH AT BRIDGE FOR WALLS 1 & 2

SYSTEMS
DESIGN
CONSTRUCTION
SERVICES