


BEGIN CONSTRUCTION  
STA 12+08.12 -Y3REV-

BREAKLINE -Y3-  
SEE SHEET SIGN-7

N. DAVIDSON ST. -Y3REV-

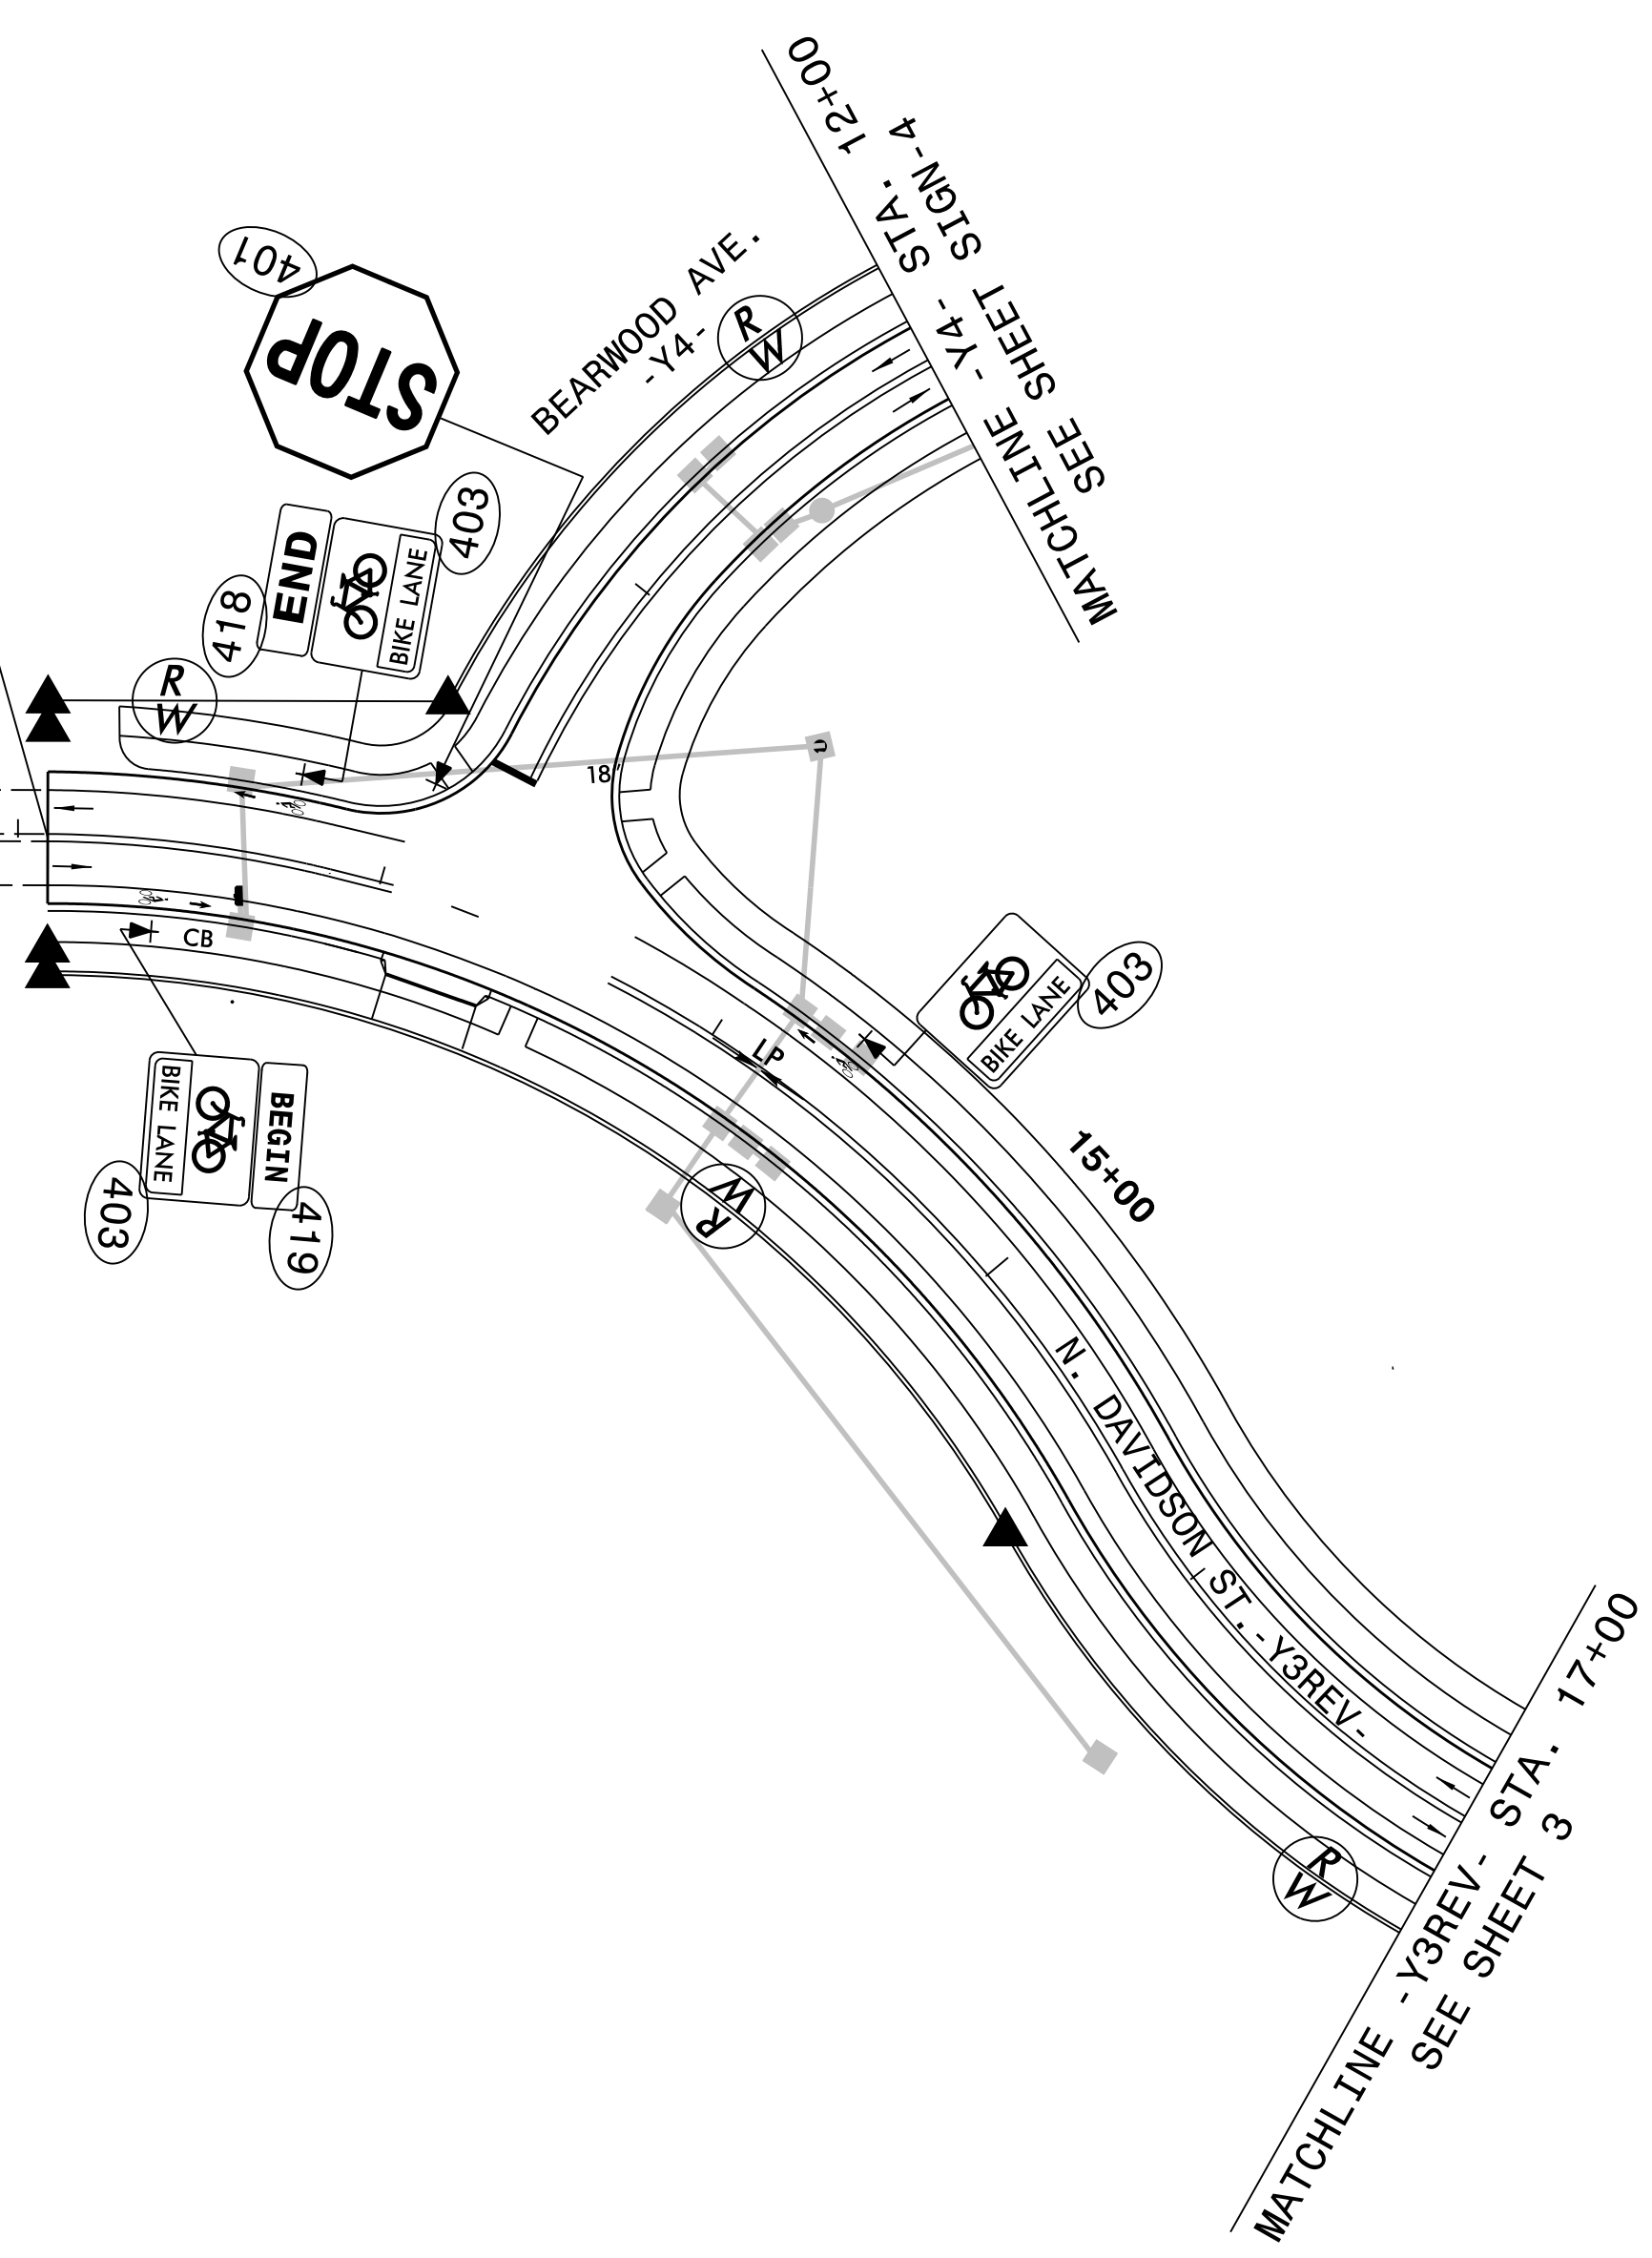

**PROPOSED  
SIGN DETAIL**