



0400DEL\_P30



PROJ. REFERENCE NO.  
U-5008

SHEET NO.  
X-22

70 65 60 55 50 45 40 35 30 25 20 15 10 5 0 5 10 15 20 25 30 35 40 45 50 55 60 65 70 75

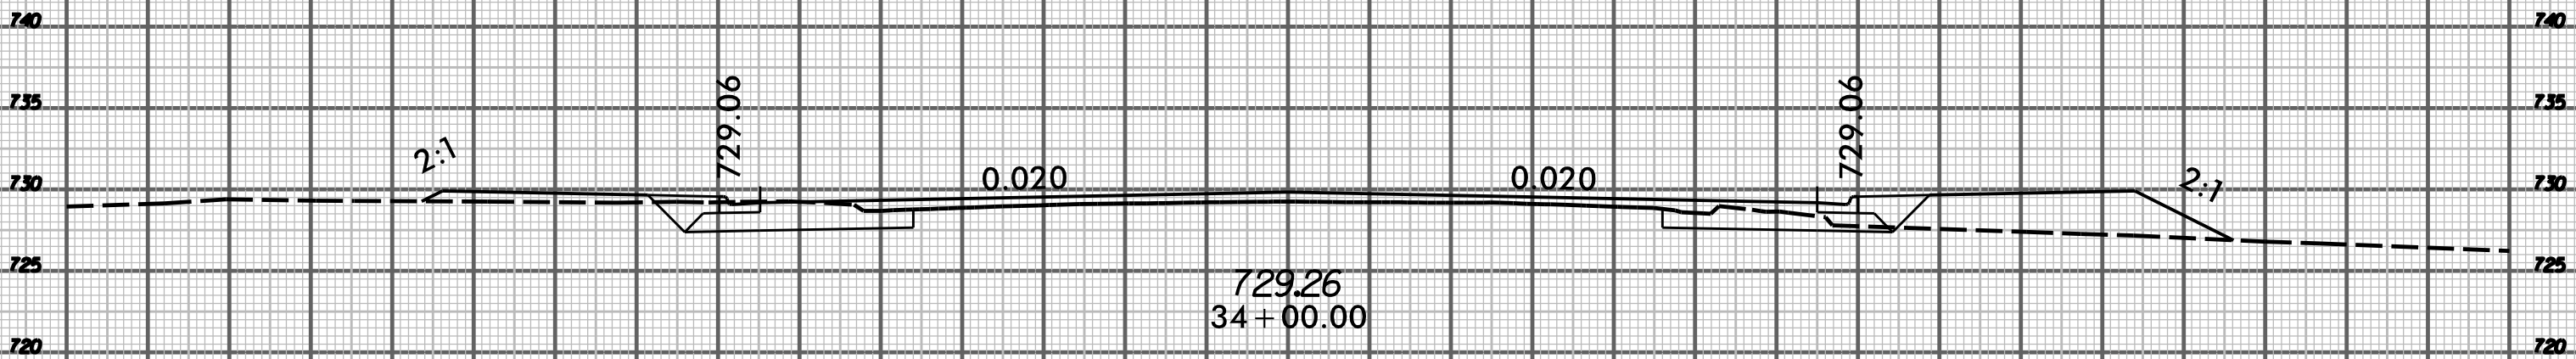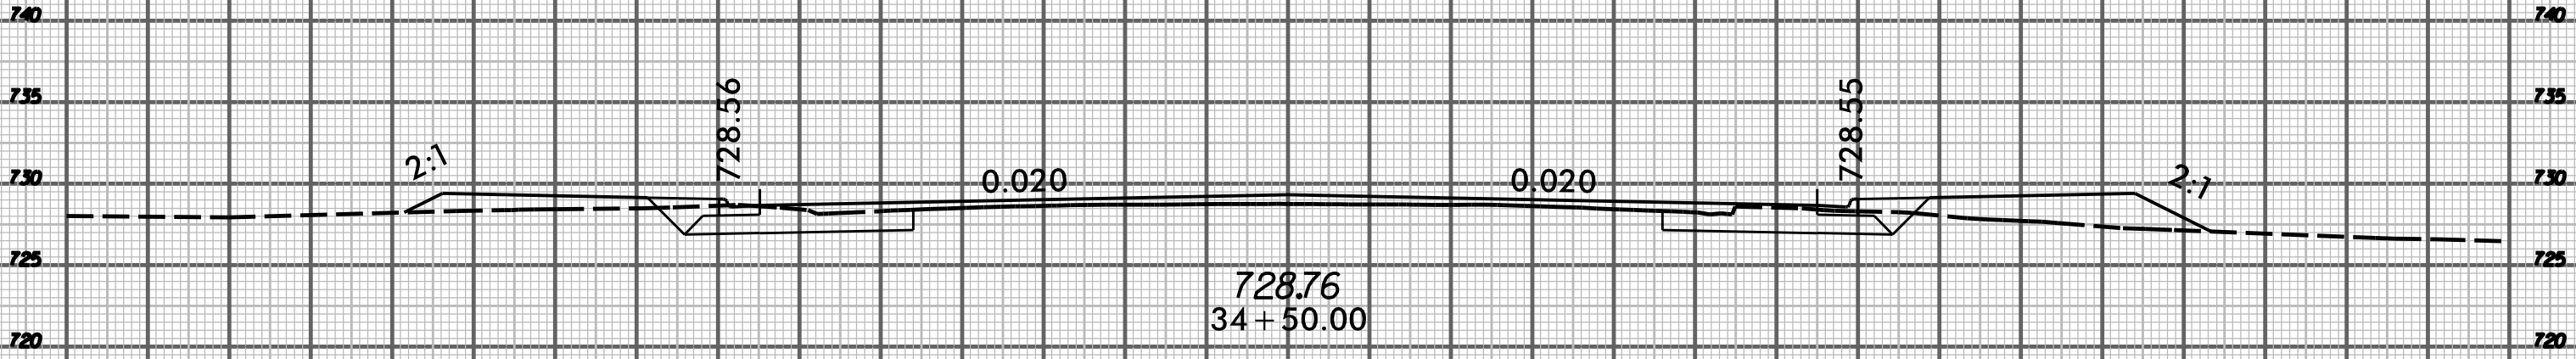

\$\$\$\$SYTIME\$\$\$\$  
\$\$\$\$DATE\$\$\$\$  
\$\$\$\$TIME\$\$\$\$  
\$\$\$\$USER\$\$\$\$  
\$\$\$\$JOB\$\$\$\$  
\$\$\$\$DRAWING\$\$\$\$  
\$\$\$\$SYSTEM\$\$\$\$