


8/23/99

0400DEL\_P30



PROJ. REFERENCE NO. U-5008

SHEET NO. X-32

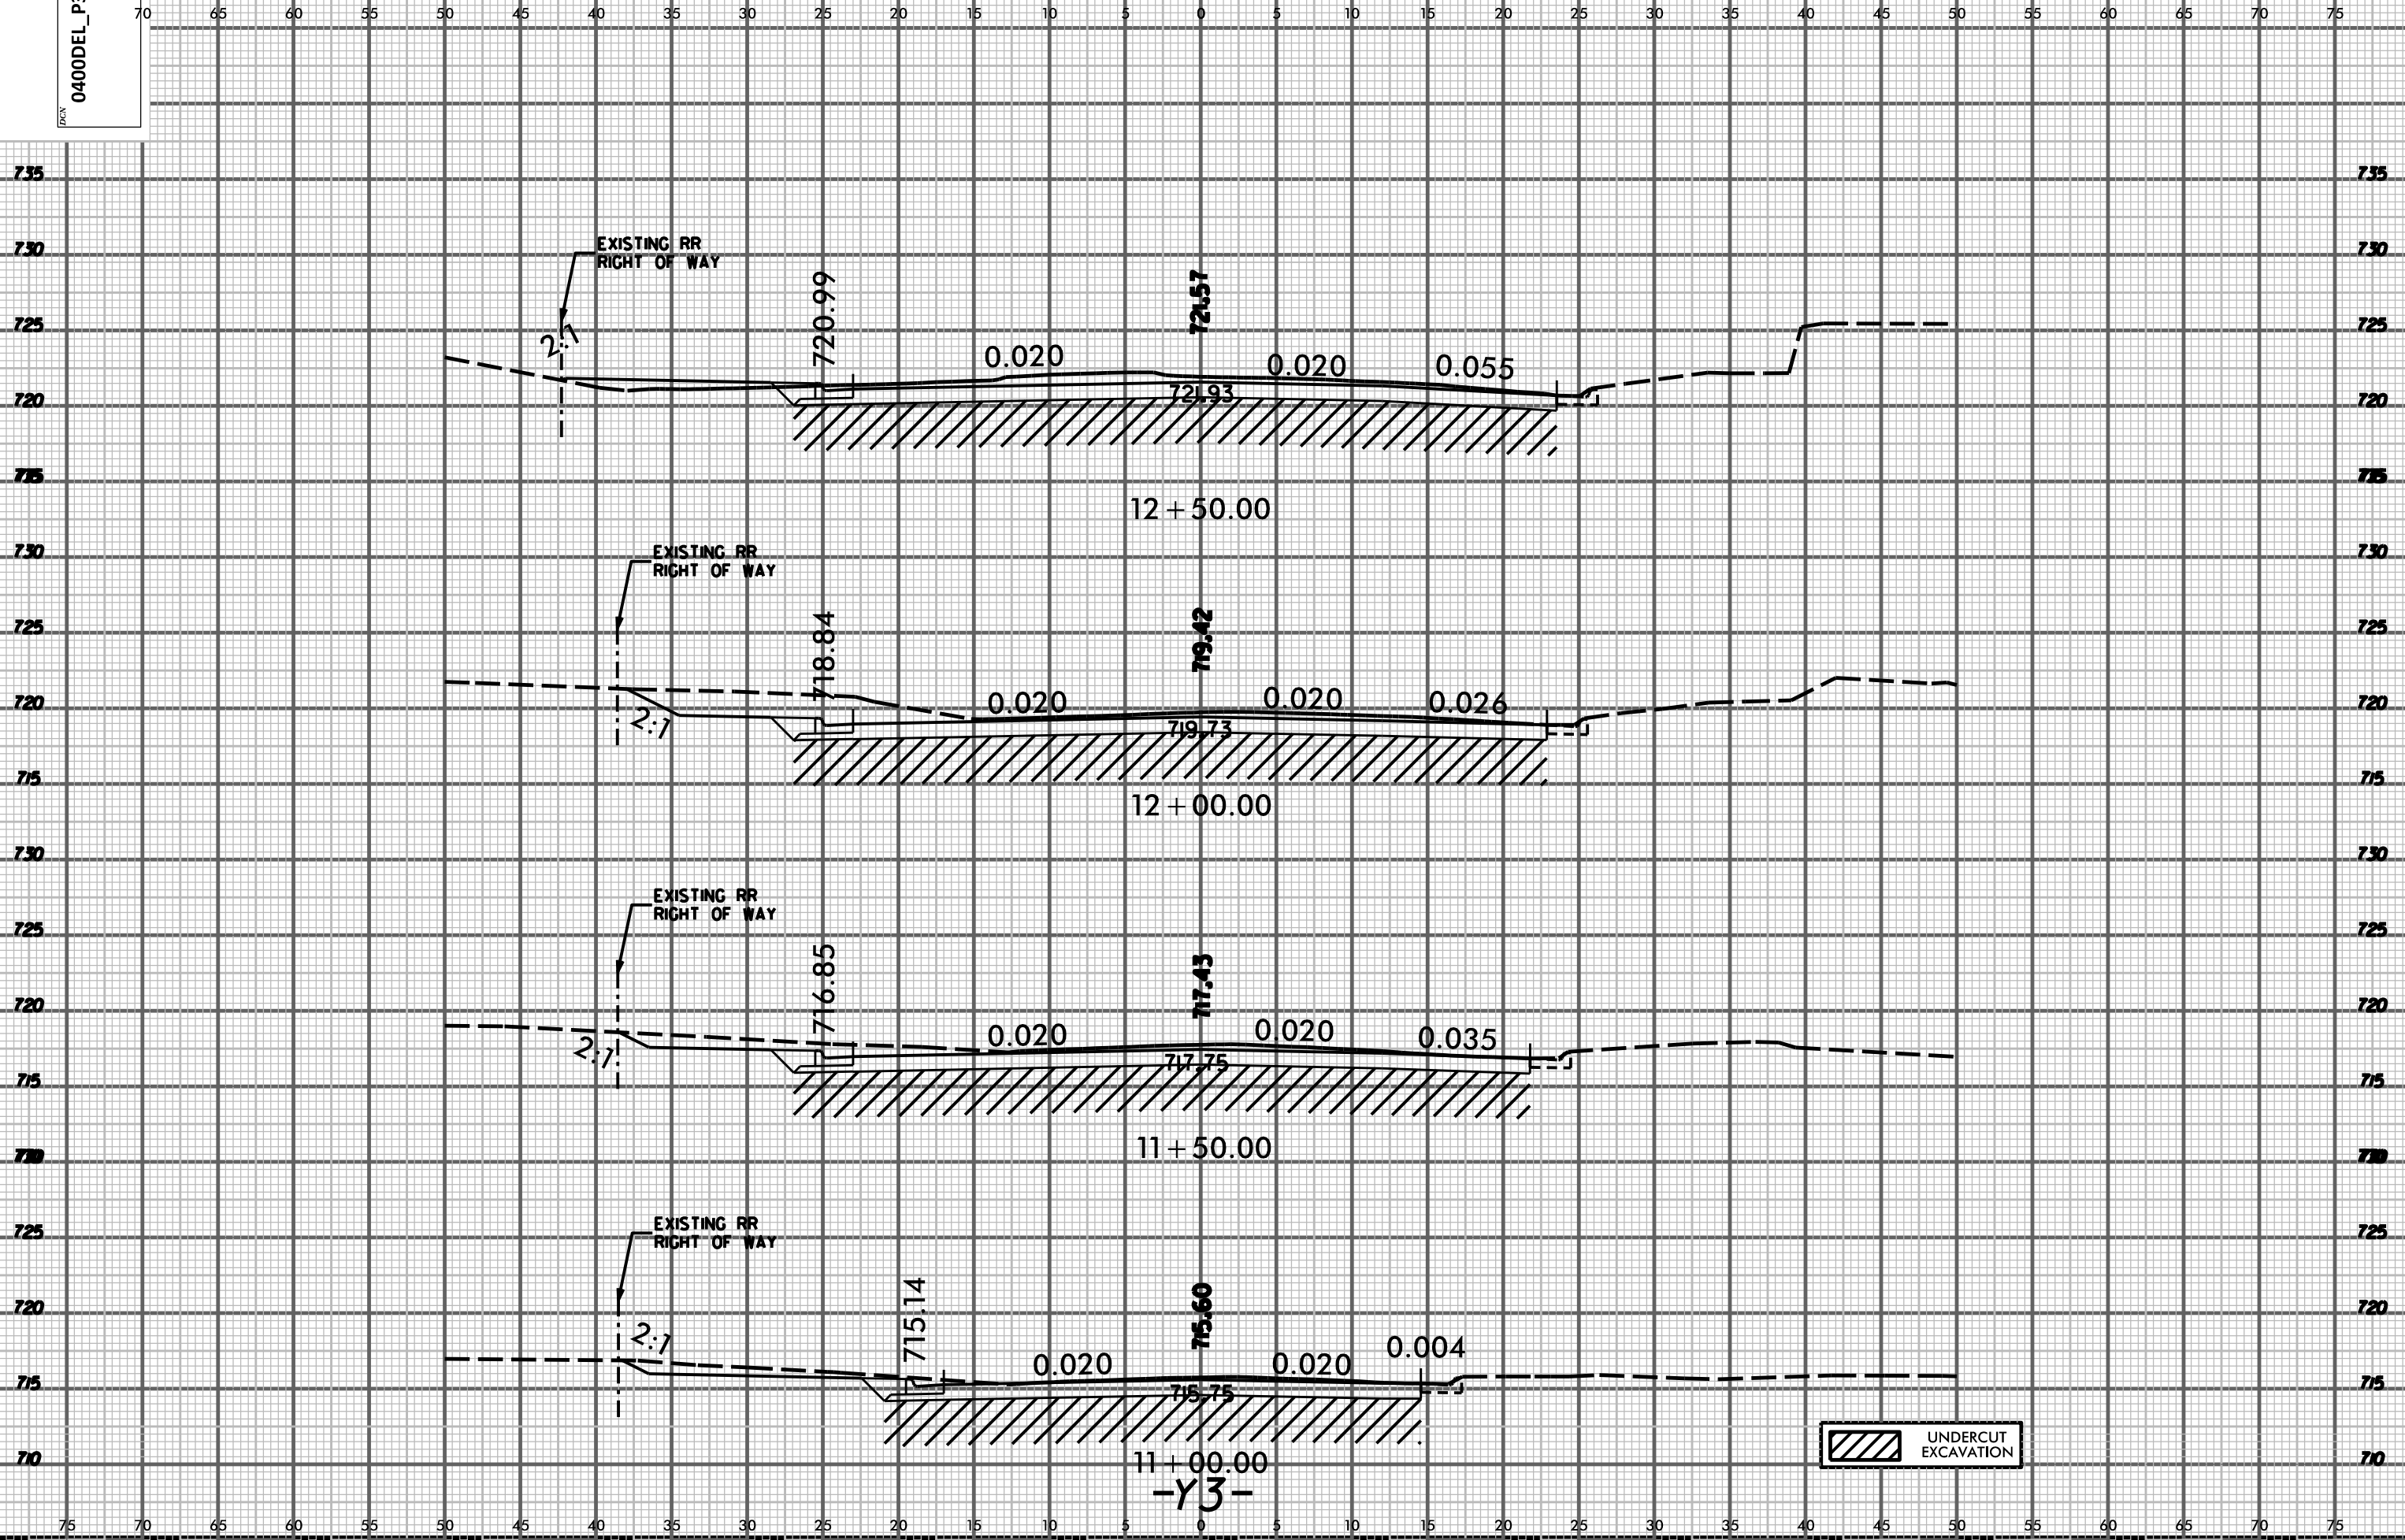

UNDERCUT EXCAVATION

-Y3-

SYTIME  
LUCINS