

8/23/99


0400DEL\_P30



PROJ. REFERENCE NO. U-5008

SHEET NO. X-47

70 65 60 55 50 45 40 35 30 25 20 15 10 5 0 5 10 15 20 25 30 35 40 45 50 55 60 65 70 75

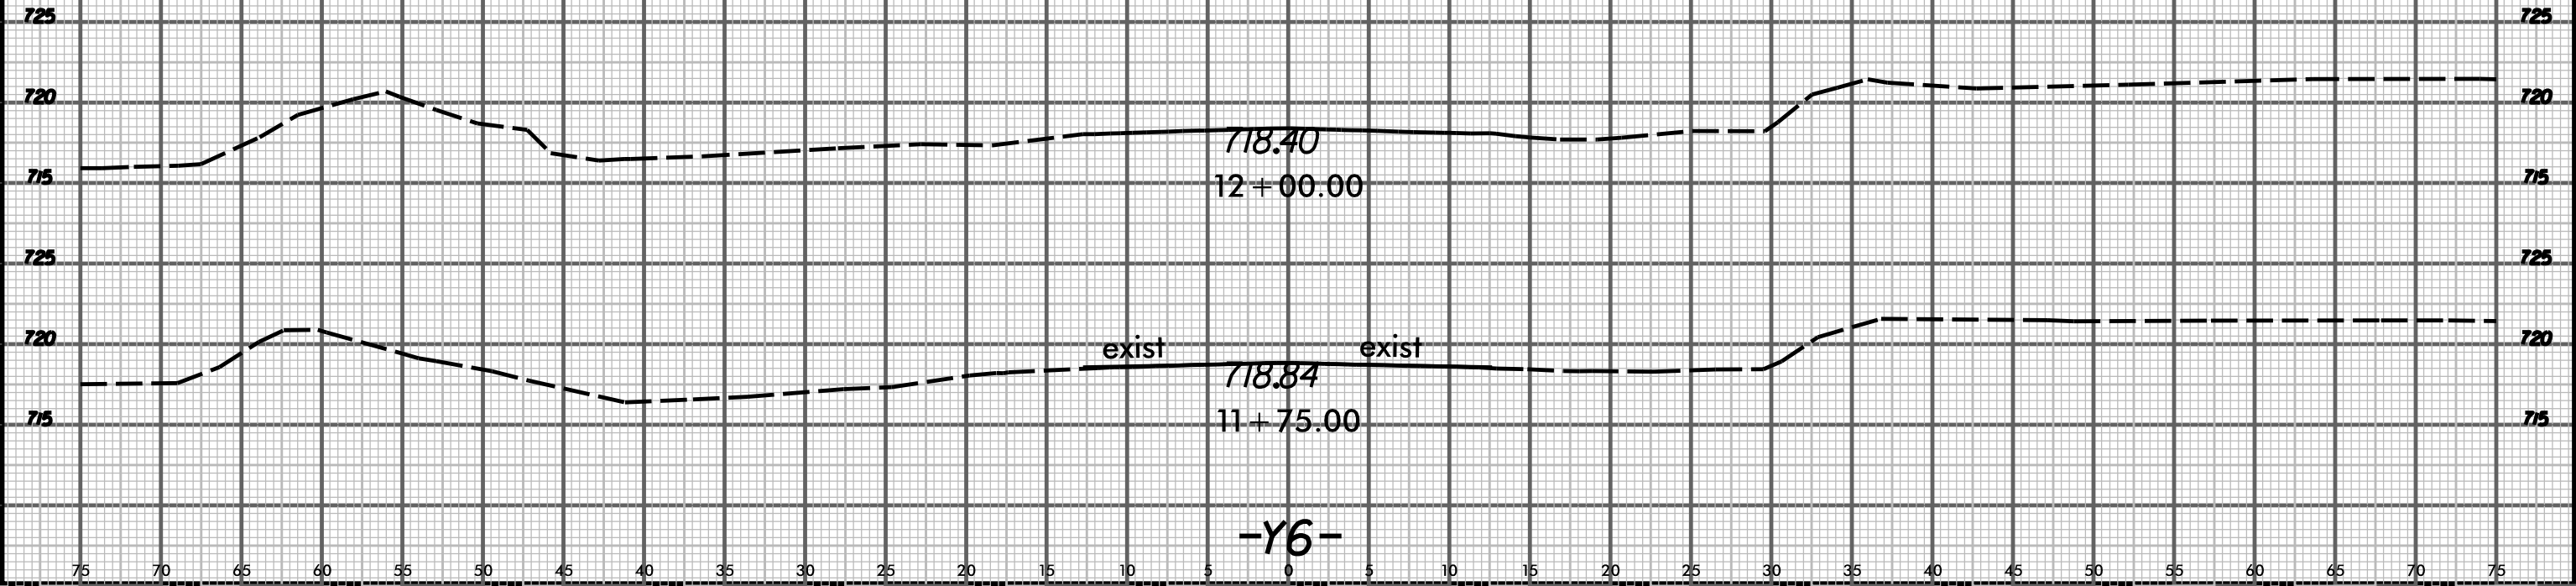

SYTIME  
LINES