



8/23/99

0400DEL\_P30

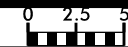

PROJ. REFERENCE NO. U-5008 SHEET NO. 8-51

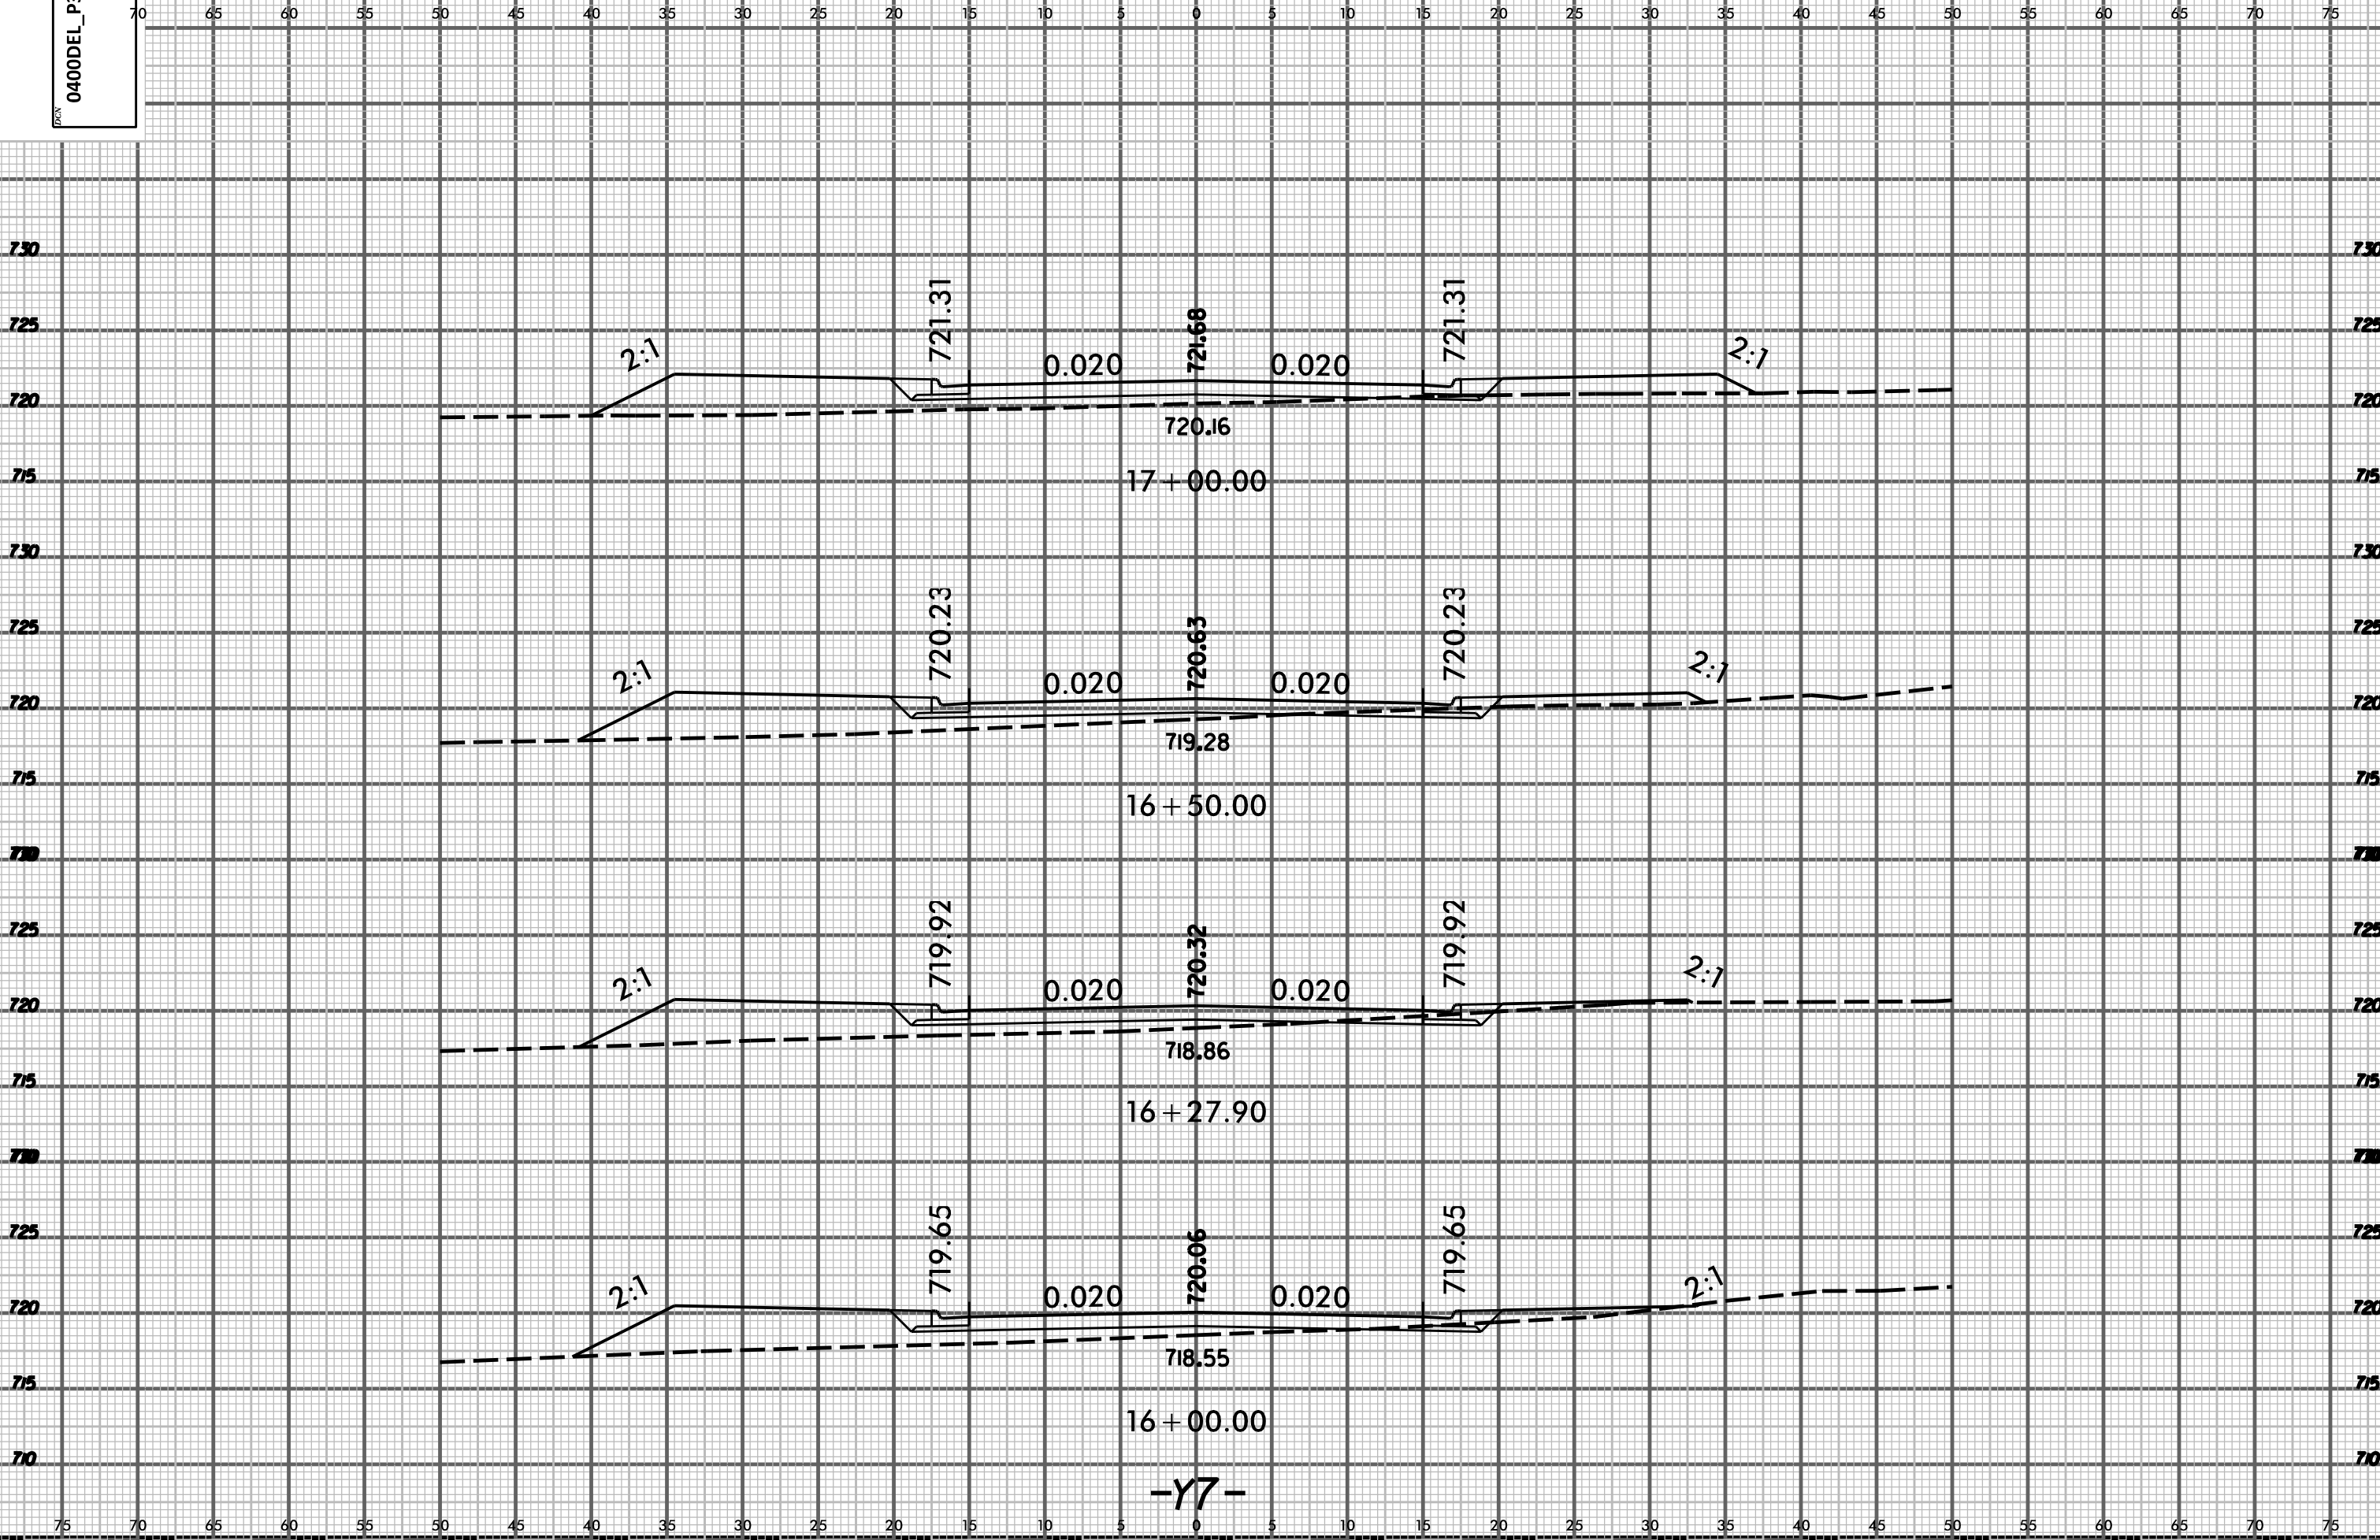

SYTIME  
DLS