




2/18/2015 1:10:07 PM Y:\D:\ewings\2011\DWGS\NB11-11\Sugar Creek Rd - NCDOT\Structures\RFC\SH47A-U-5008.SD.EJ.2A.dgn

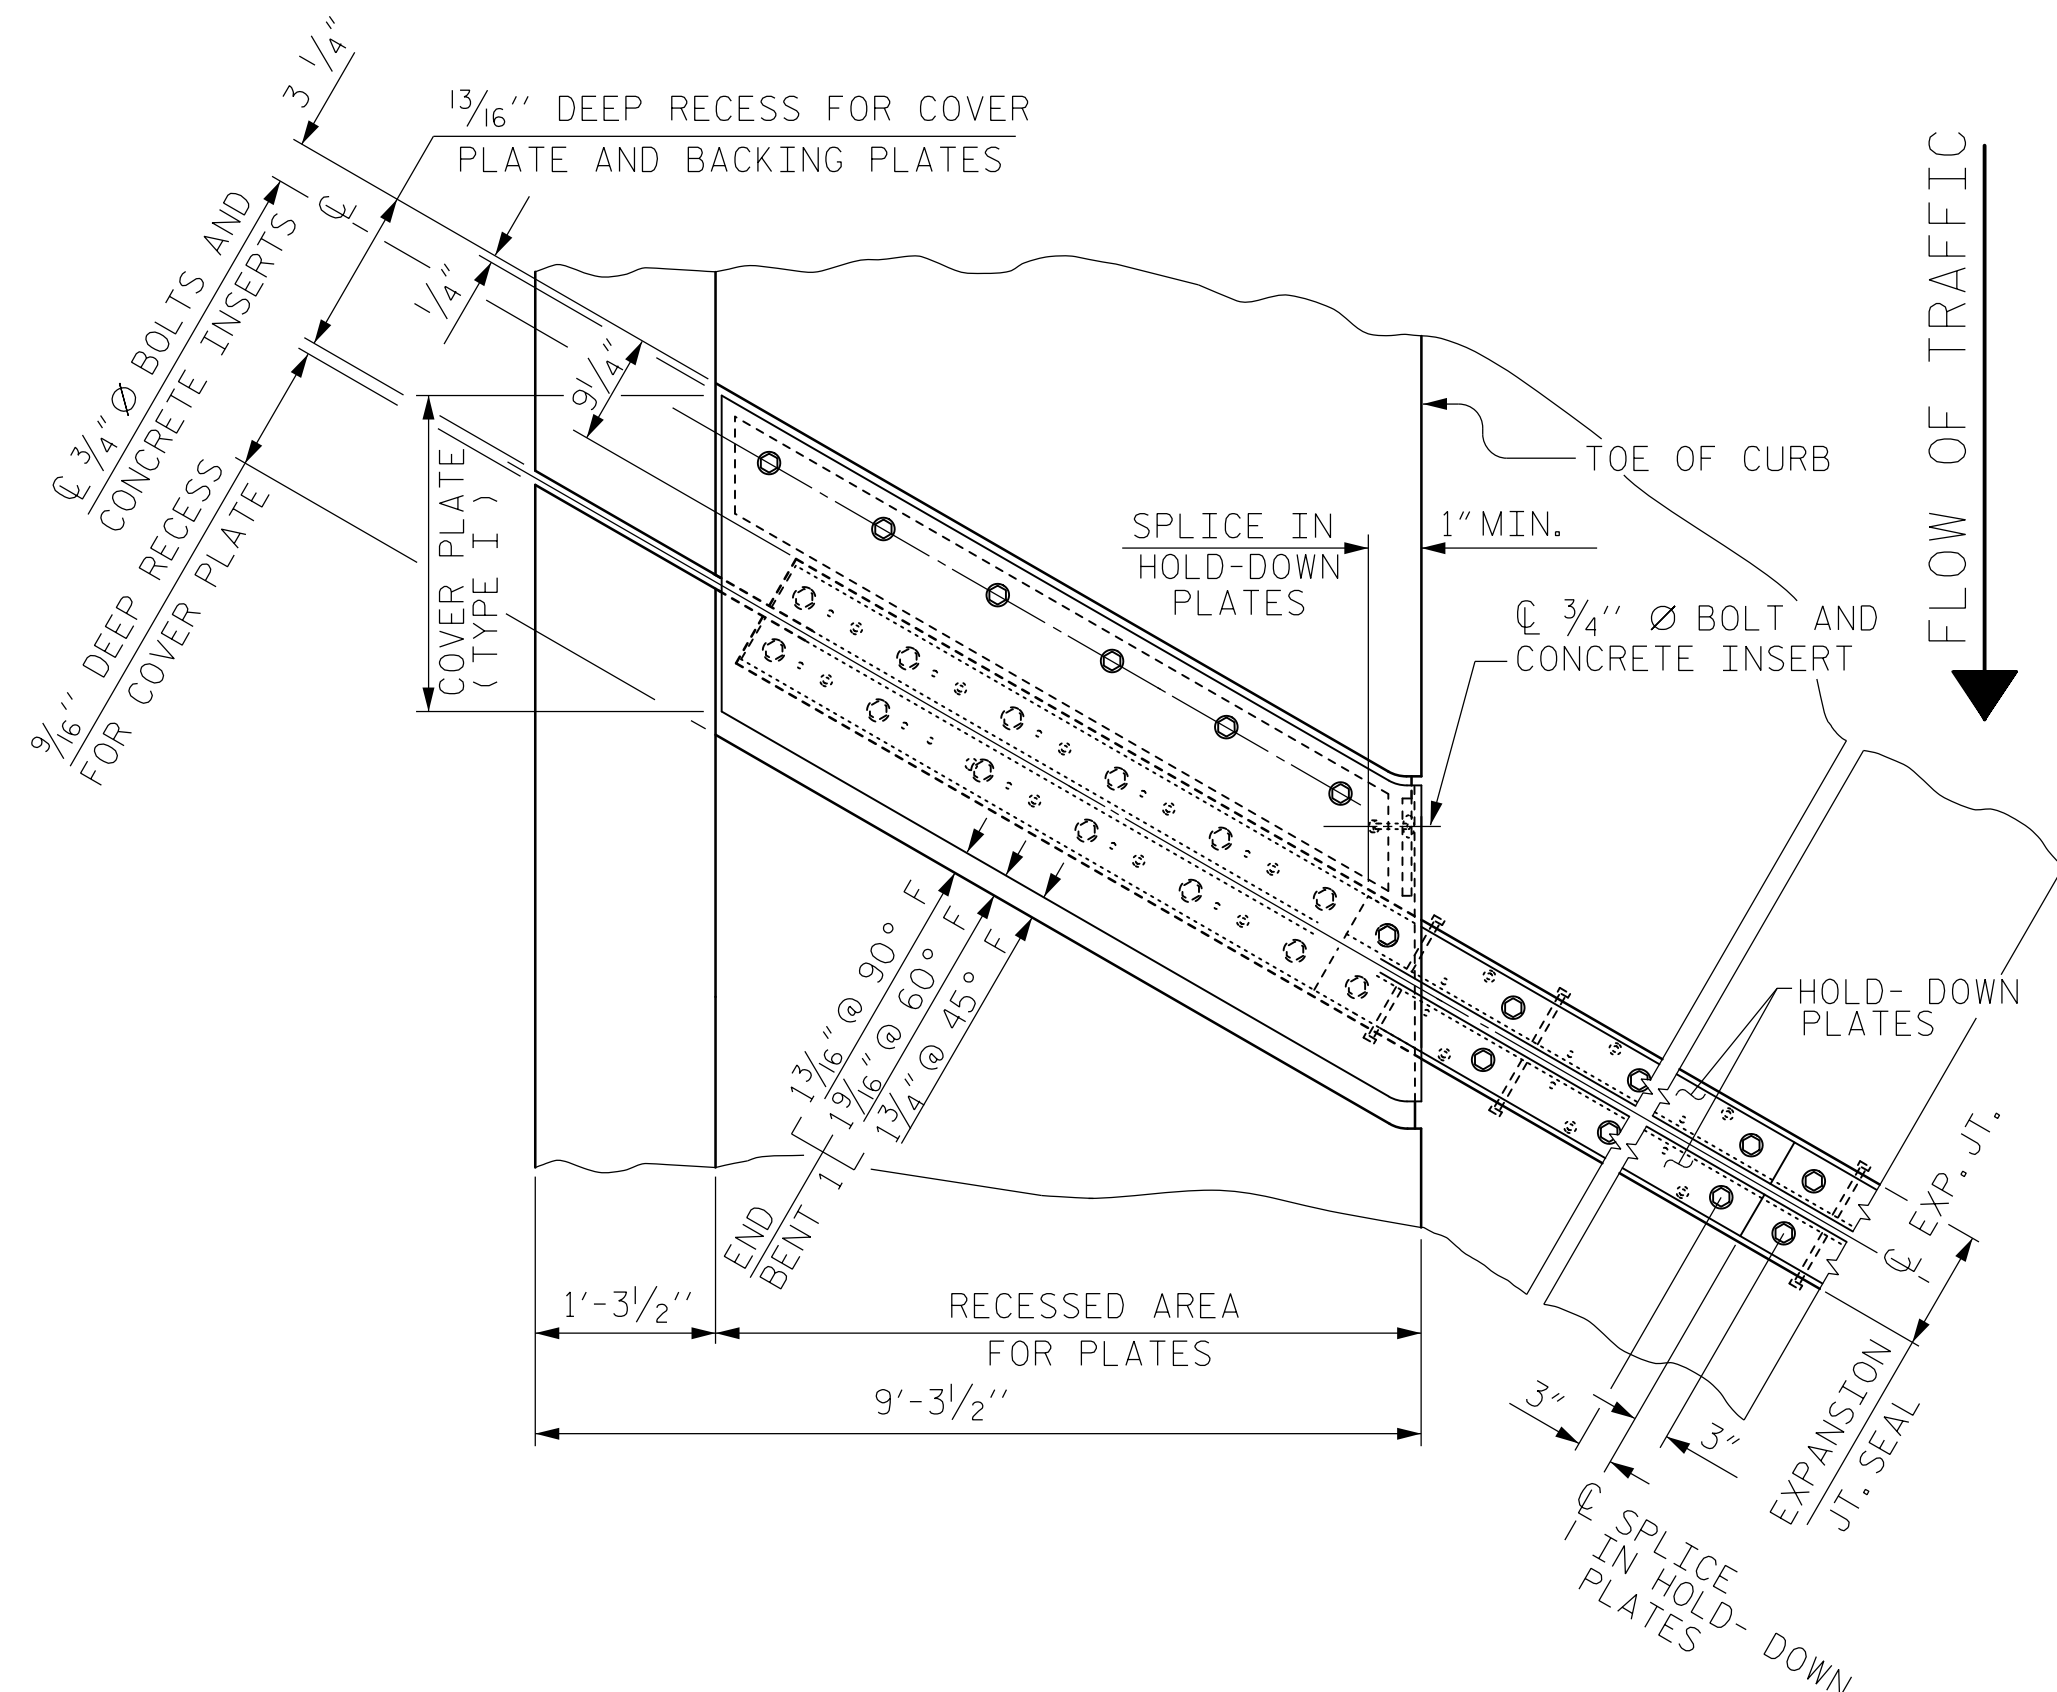

PLAN OF EXPANSION JOINT SEAL - LEFT SIDE
(AT END BENT 1)

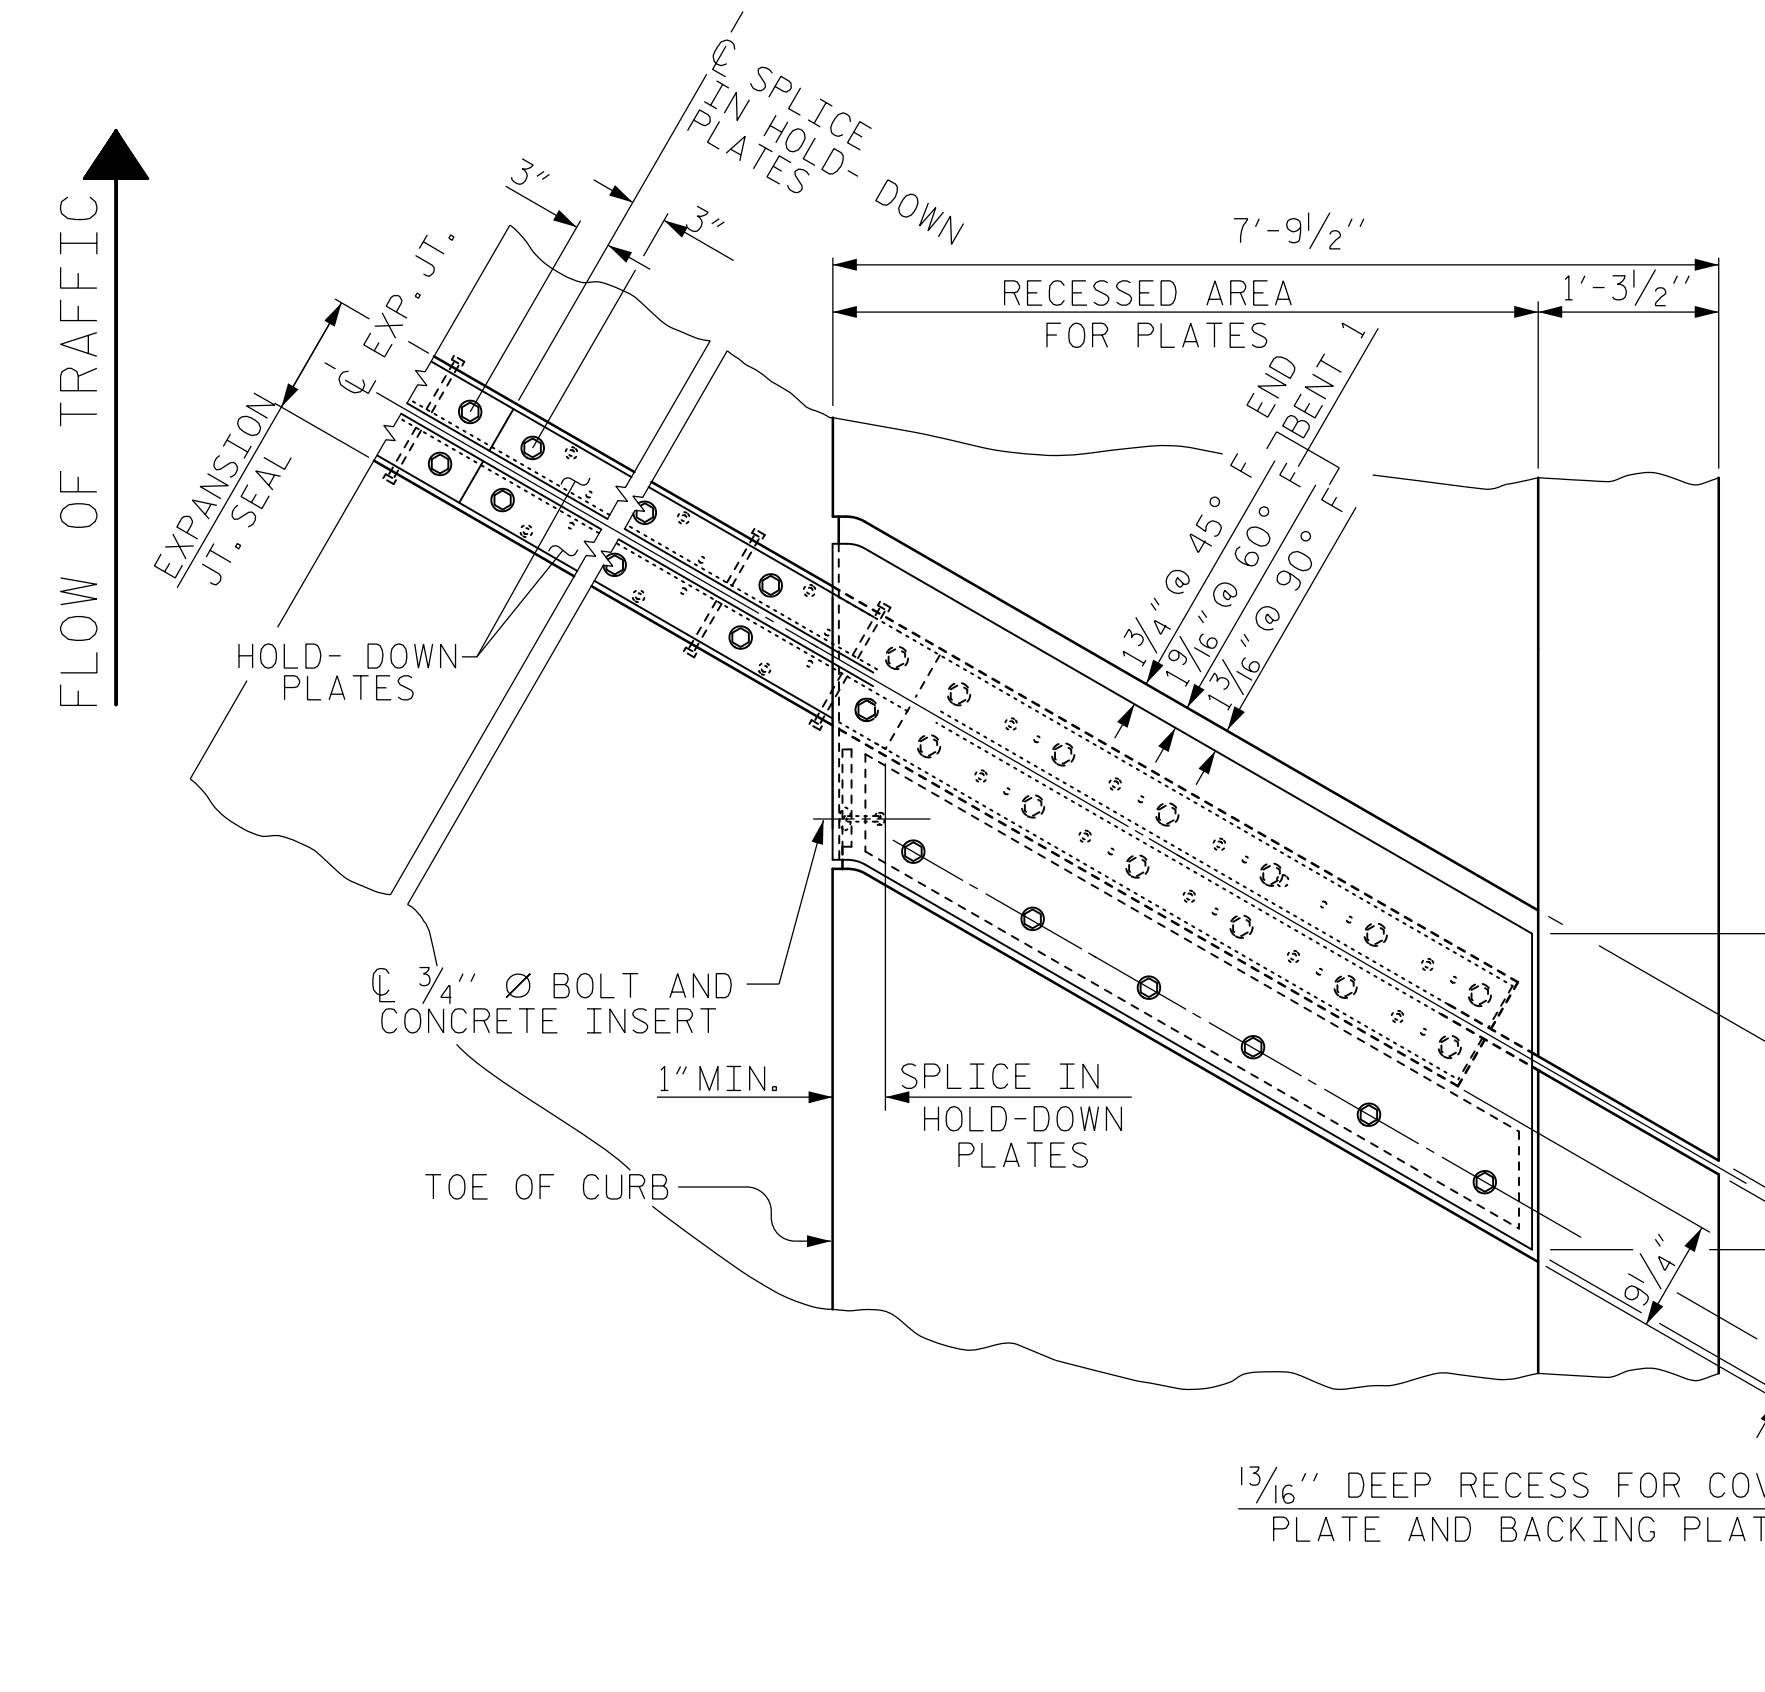

PLAN OF EXPANSION JOINT SEAL - RIGHT SIDE
(AT END BENT 1)

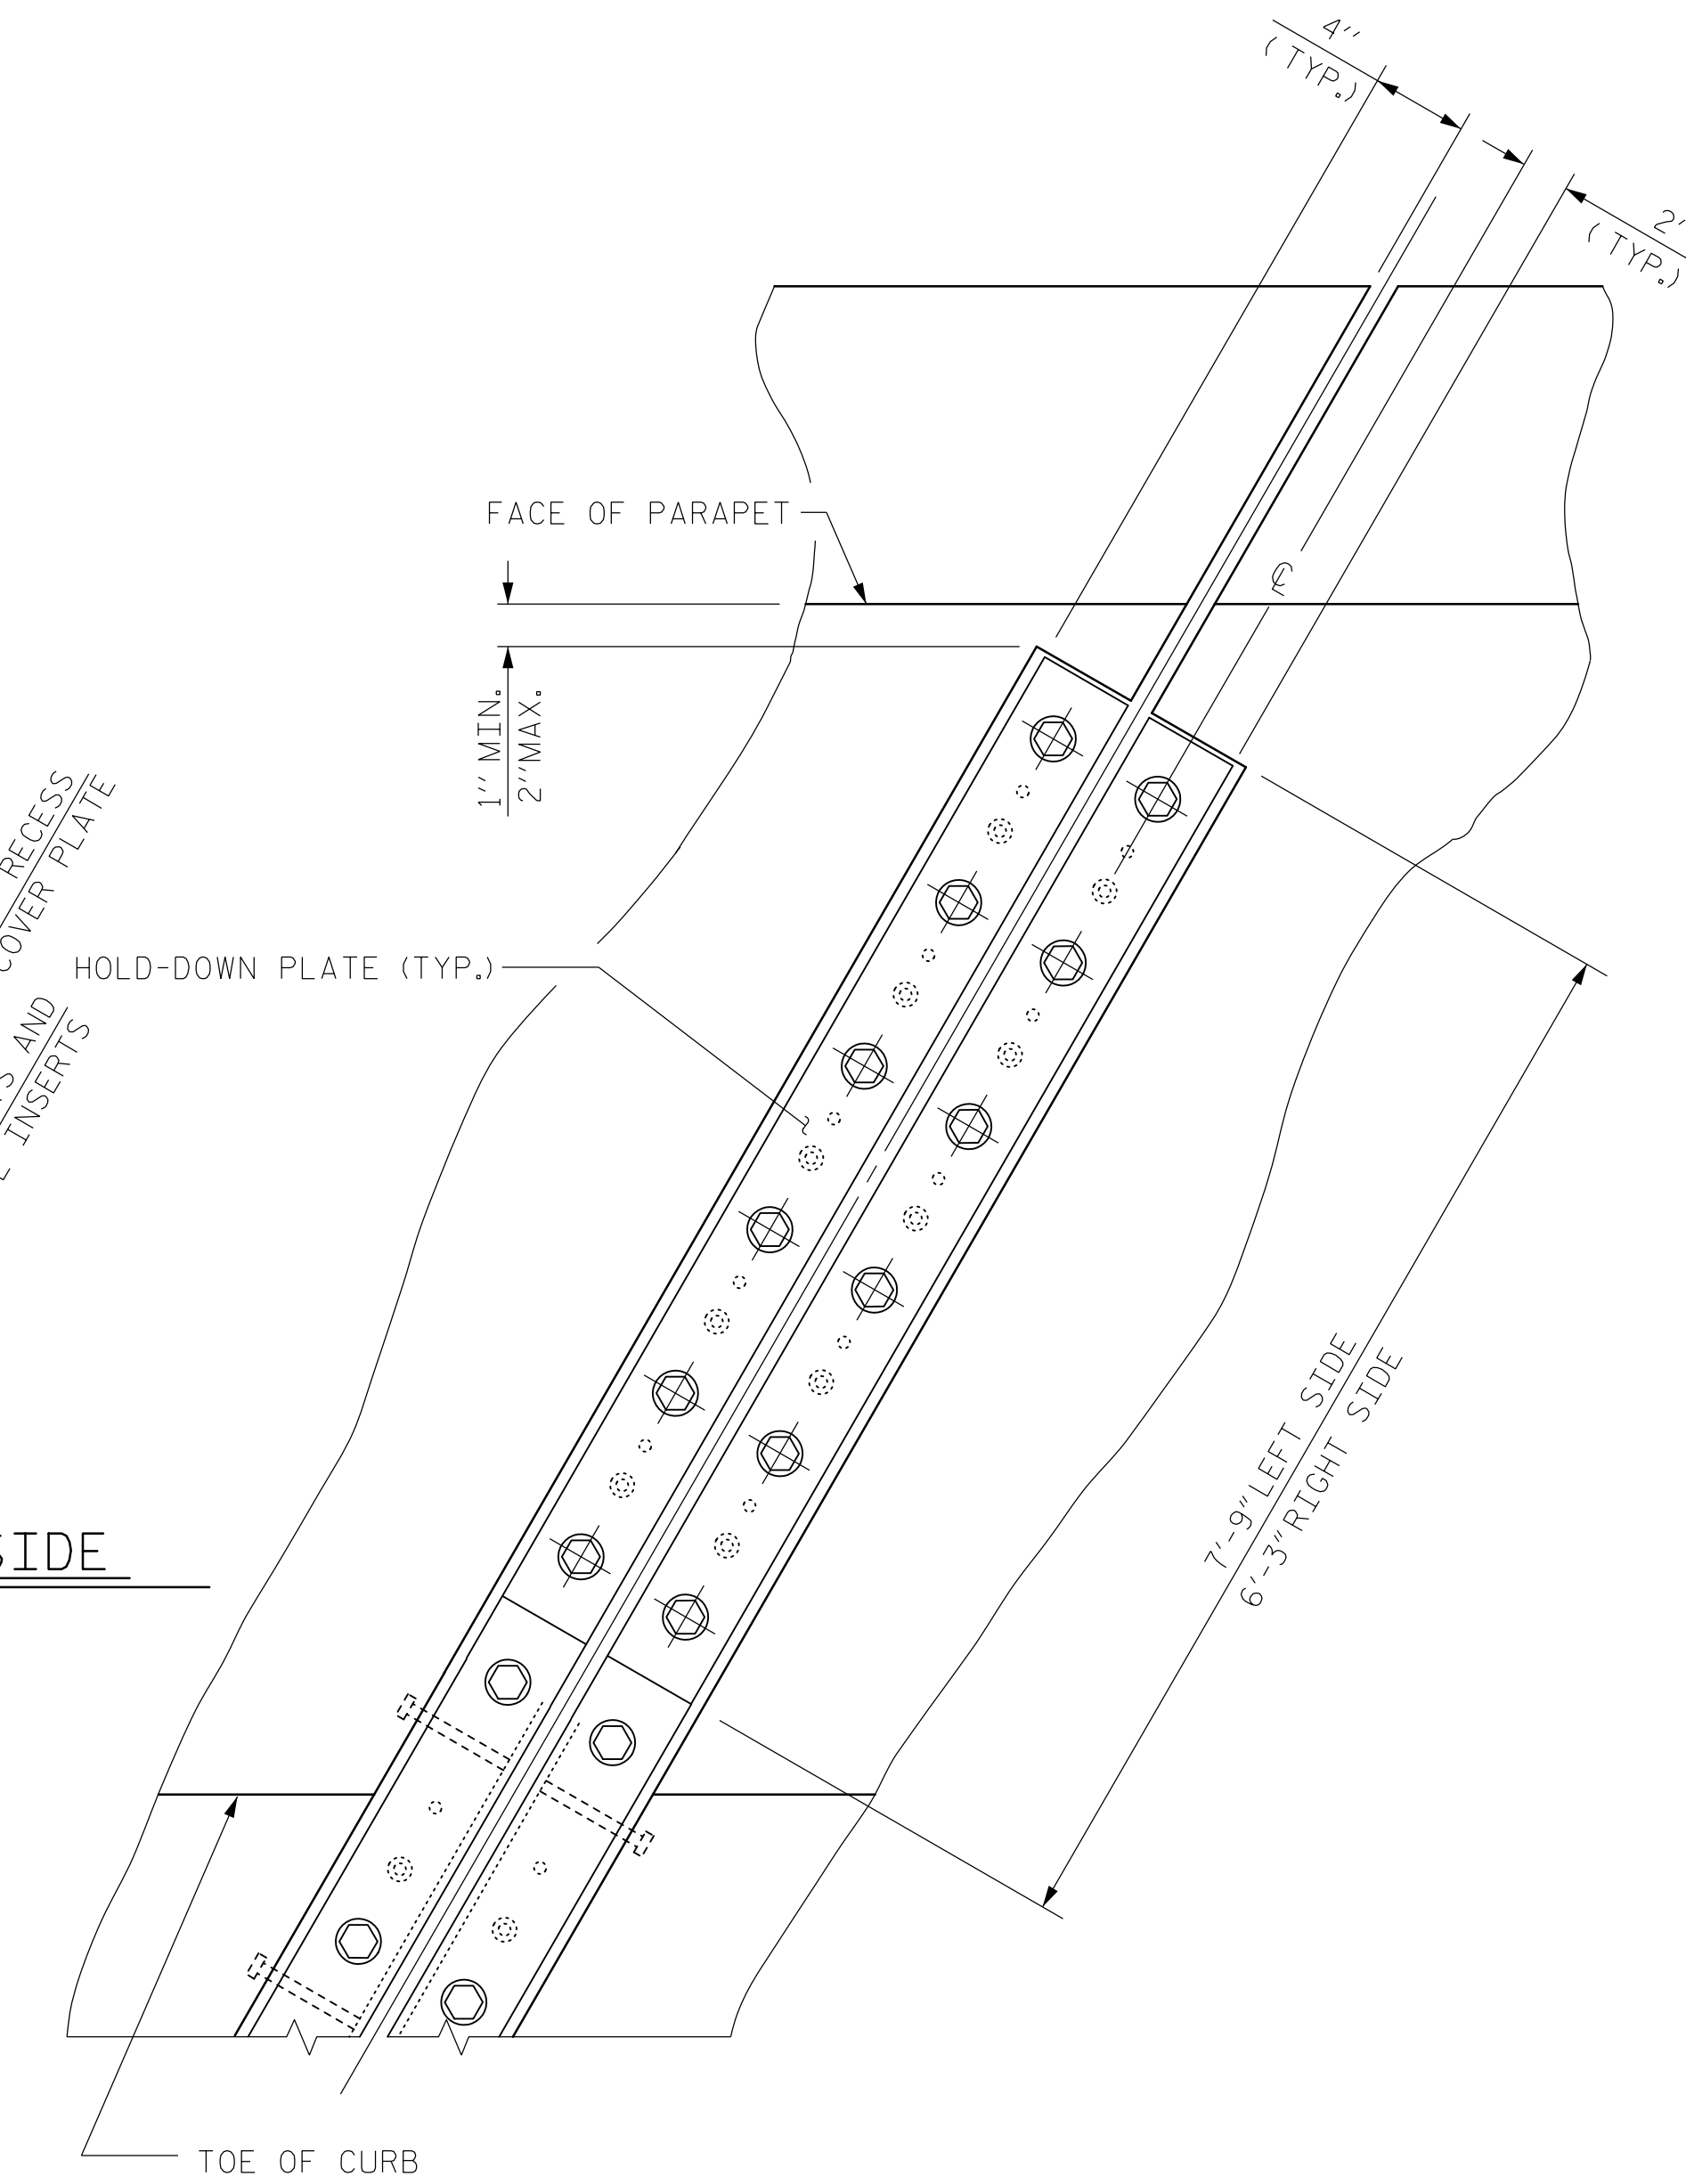


SECTION A - A
(AT END BENT 1)

PROJECT NO. U-5008
MECKLENBURG COUNTY
 STATION: 20+45.05 -L- P.O.T. =
14+54.24 -Y4- P.O.T.
 SHEET 3 OF 4

STATE OF NORTH CAROLINA
 DEPARTMENT OF TRANSPORTATION
 RALEIGH
 EXPANSION JOINT
 SEAL DETAILS
 FOR SIDEWALK

DRAWN BY : R.C. LARSON DATE : 8/19/14
 CHECKED BY : K. SU DATE : 8/29/14

KCI ASSOCIATES OF NC, P.A.
 9741 SOUTHERN PINE BLVD
 SUITE J
 CHARLOTTE, NC 28273
 704-499-9452
 NC LICENSE No. C-0764

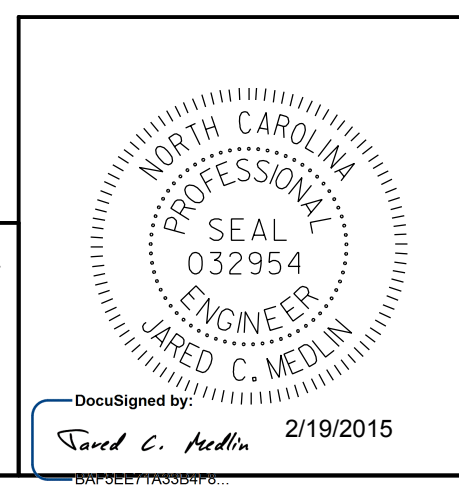

REVISIONS						SHEET NO.	
NO.	BY:	DATE:	NO.	BY:	DATE:	S-47A	
1			3			SHEETS	
2			4			78	