



PLAN - WALL 1 & WALL 2


**NOTES:**  
 ALL DIMENSIONS ARE ALONG THE WALL HORIZONTAL CONTROL LINE.  
 SEE ROADWAY PLANS FOR WALL ALIGNMENTS.

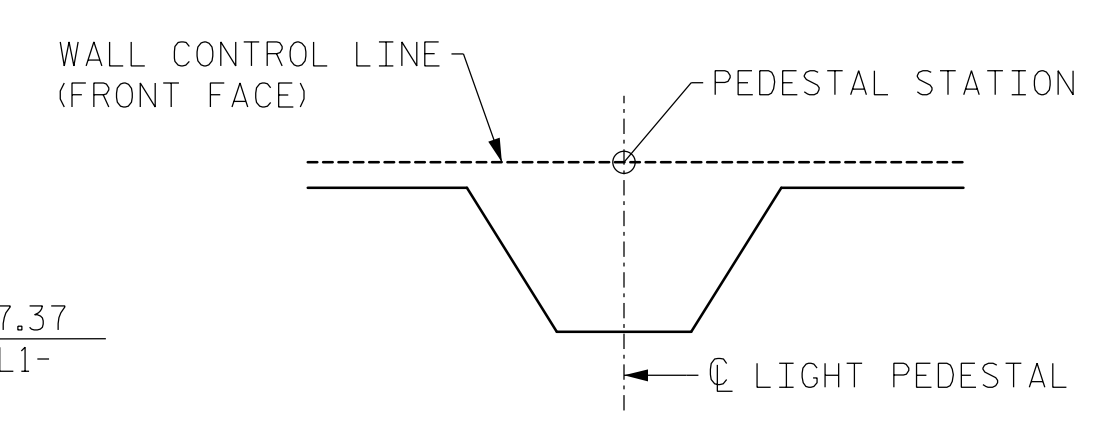

**LIGHT PEDESTAL  
 LOCATION DETAIL**  
 (SEE SHEET W-9A FOR PEDESTAL DETAILS)

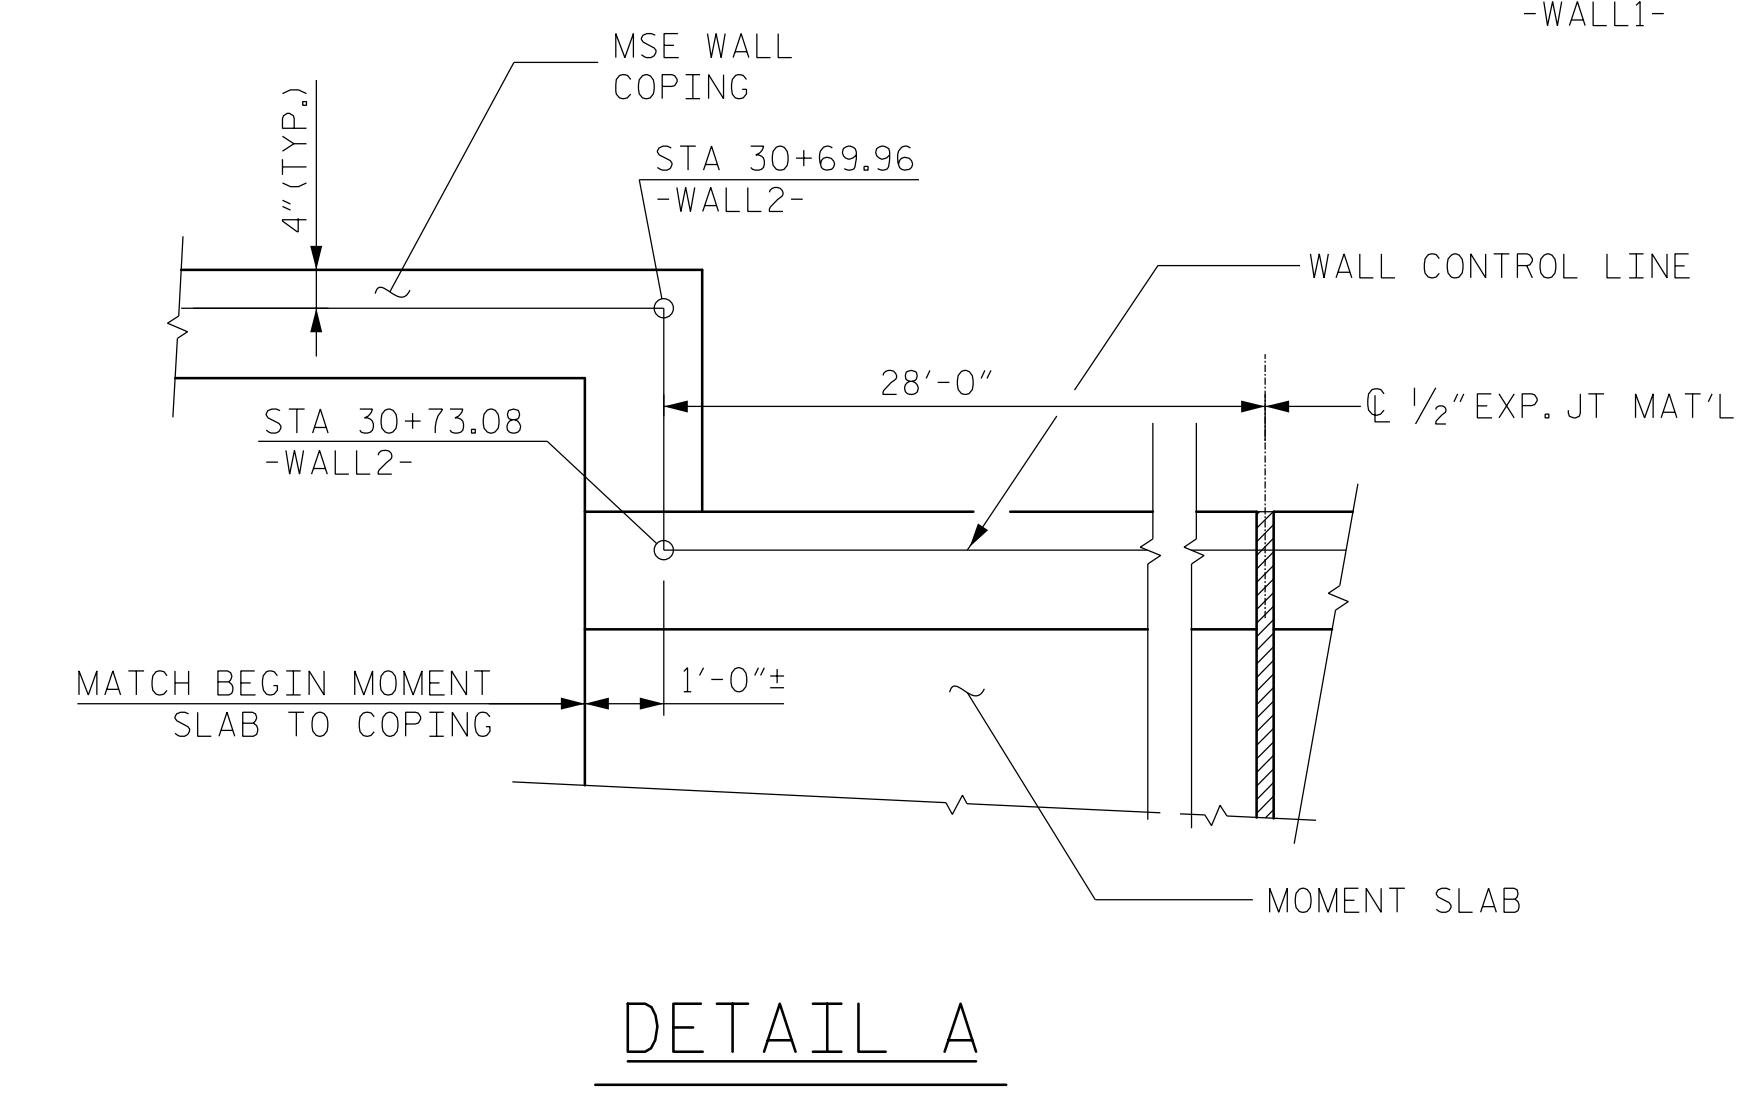

DETAIL A

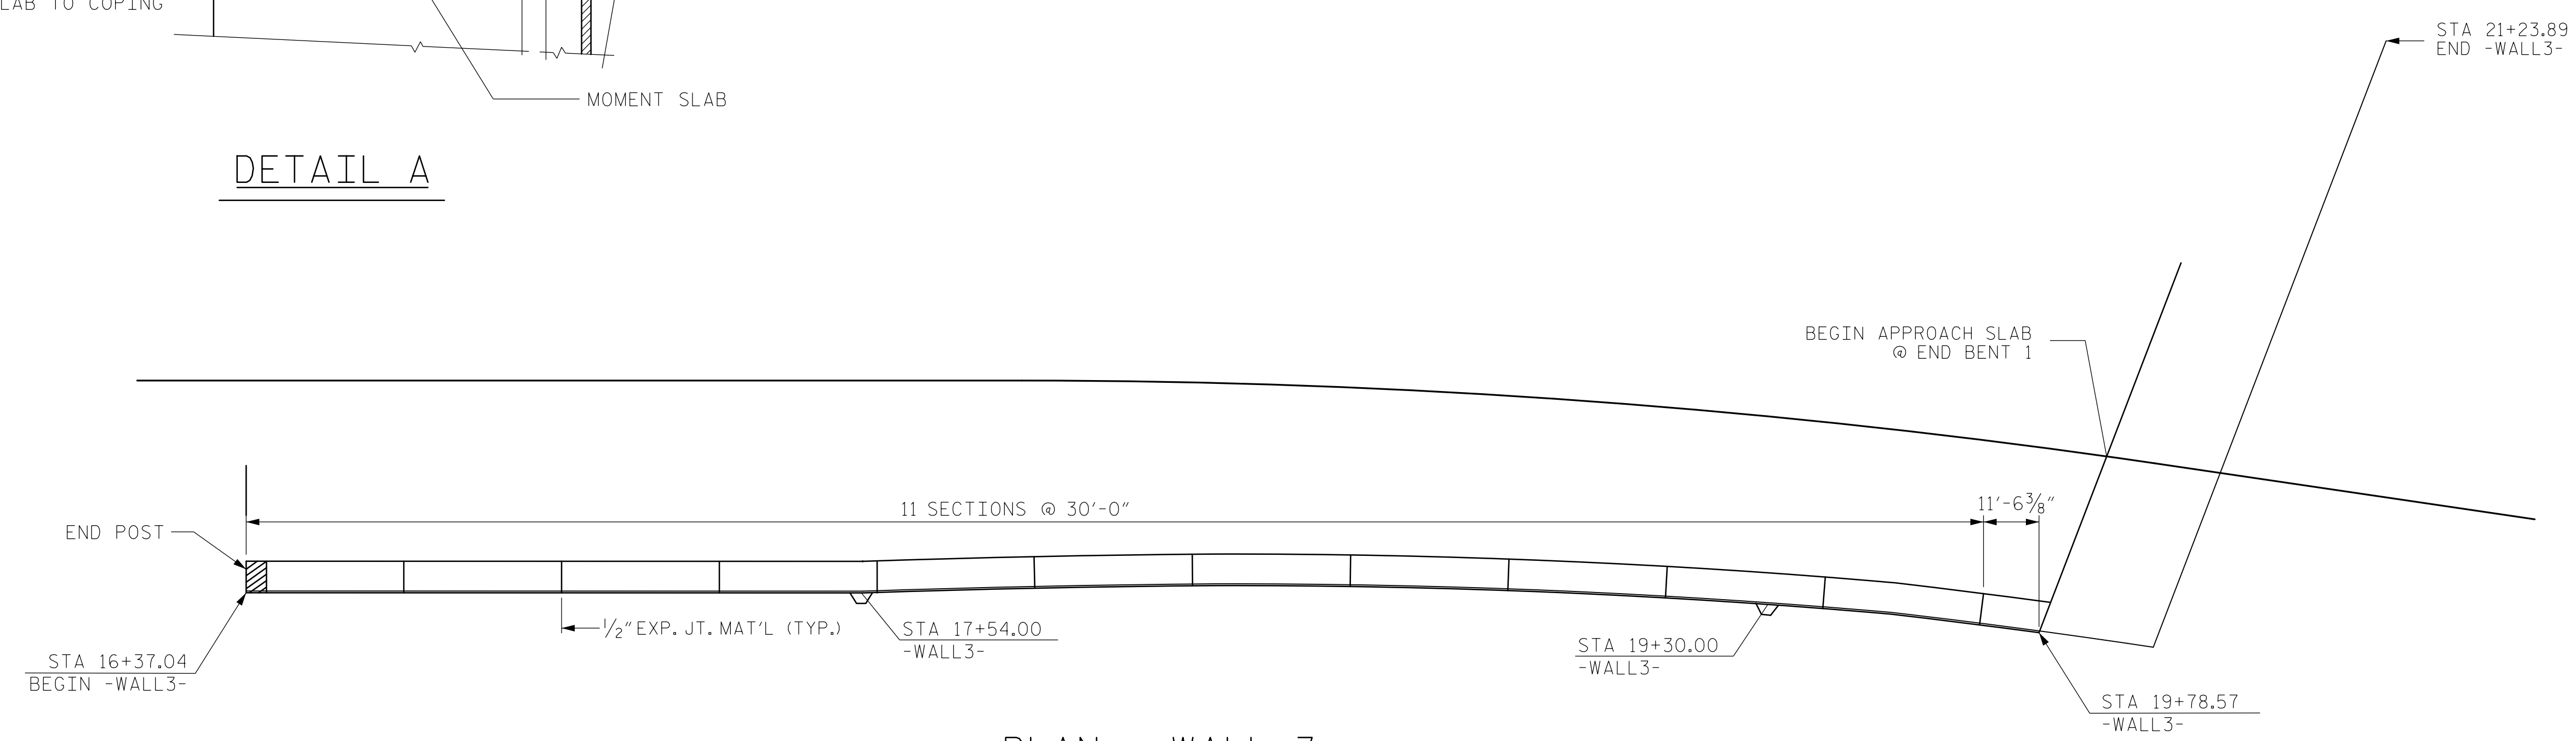


PLAN - WALL 3

PROJECT NO. U-5008  
MECKLENBURG COUNTY  
 STATION: 20+45.05 -L- P.O.T. =  
14+54.24 -Y4- P.O.T.

STATE OF NORTH CAROLINA  
 DEPARTMENT OF TRANSPORTATION  
 RALEIGH  
**PLAN - CONCRETE  
 PARAPET WITH MOMENT  
 SLAB ON MSE  
 RETAINING WALL**

DRAWN BY : E.C. DECOLA DATE : 10/09/14  
 CHECKED BY : R.C. LARSON DATE : 10/10/14

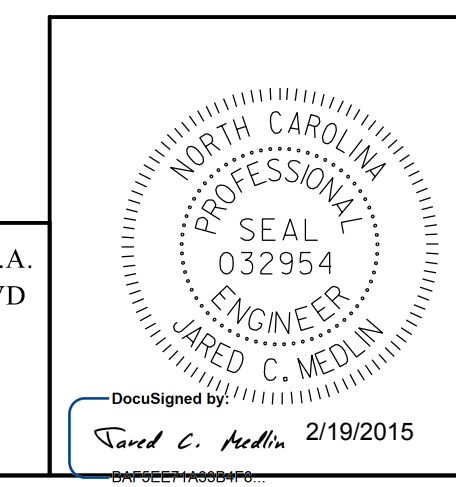

REVISIONS						SHEET NO.
NO.	BY:	DATE:	NO.	BY:	DATE:	W-10
1			3			SHEETS 19
2			4			