


PARTIAL WALL ELEVATION

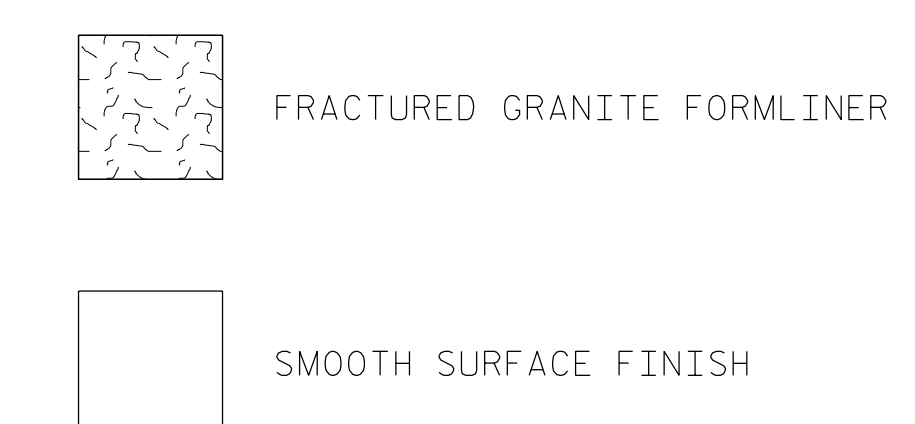

NOTES:

FOR ARCHITECTURAL CONCRETE SURFACE TREATMENT, SEE SPECIAL PROVISIONS.


FORMLINER SHALL BE A FRACTURED GRANITE PATTERN WITH A MINIMUM RELIEF OF 0.375". FORMLINER PATTERN SHALL BE CONTINUOUS FOR EACH PANEL.

FORMLINER PATTERN SHALL BE SUBMITTED TO THE ENGINEER FOR APPROVAL PRIOR TO USE.


PANELS JOINTS SHALL BE BE ALIGNED VERTICALLY.

PARTIAL PANELS SHALL NOT HAVE THE PRISM PATTERN, BUT SHALL BE FLAT WITH THE FRACTURED GRANITE FORMLINER. PARTIAL PANEL SHALL BE DEFINED AS A PANEL FOR WHICH THE VERTICAL OR HORIZONTAL DIMENSION IS LESS THAN THE SPECIFIED DIMENSION.


PANEL COLOR SHALL BE NATURAL CONCRETE COLOR, AND PANELS SHALL BE CONSISTENT IN COLOR.

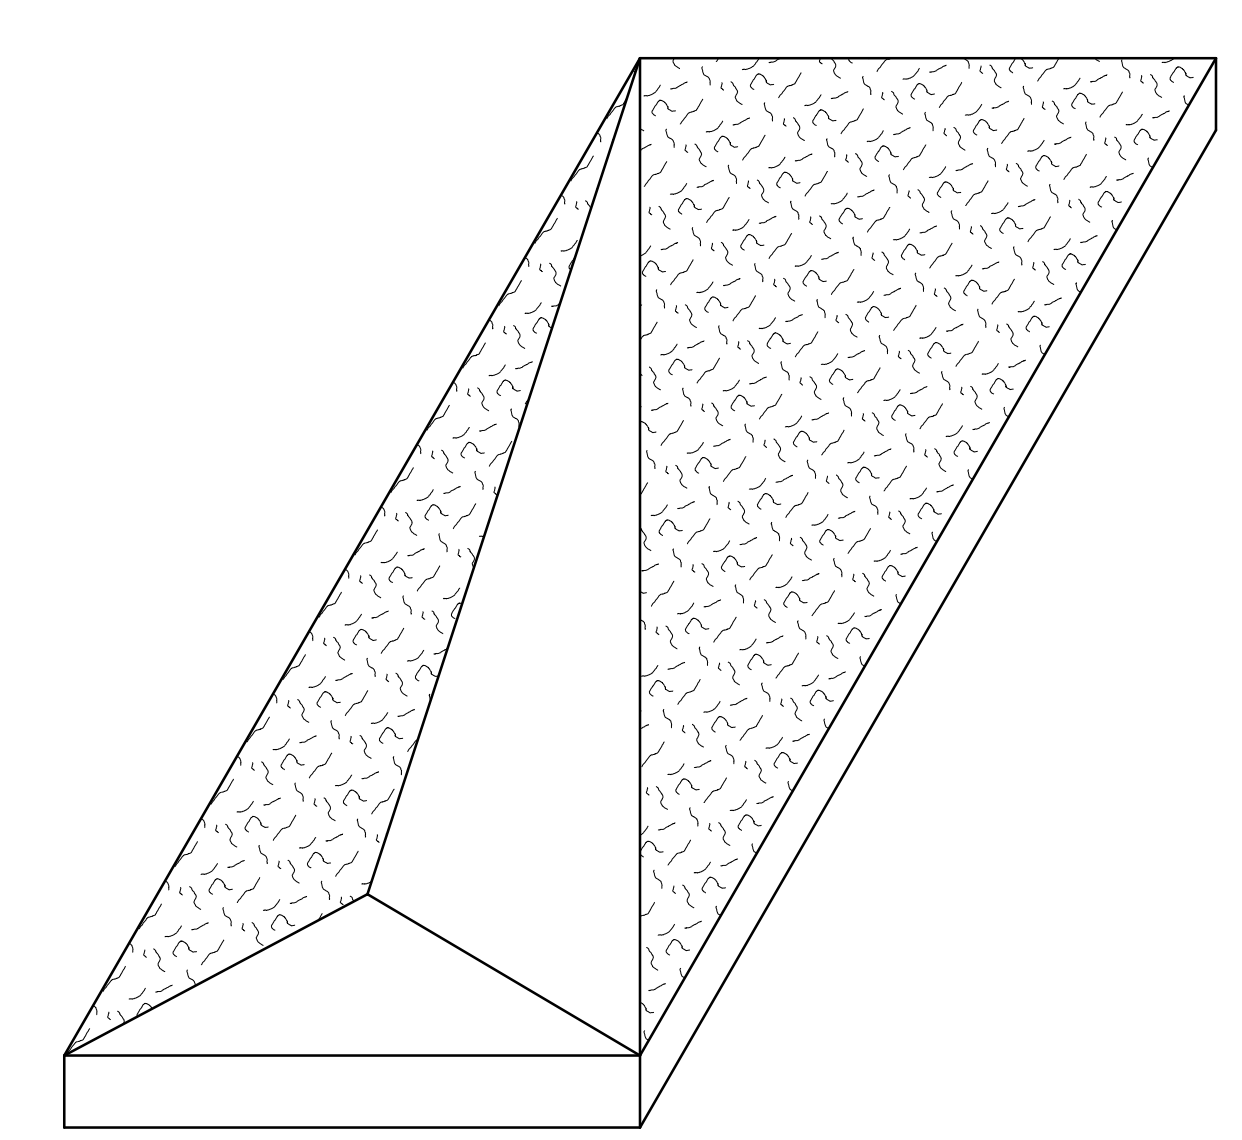

PANEL ISOMETRIC VIEW

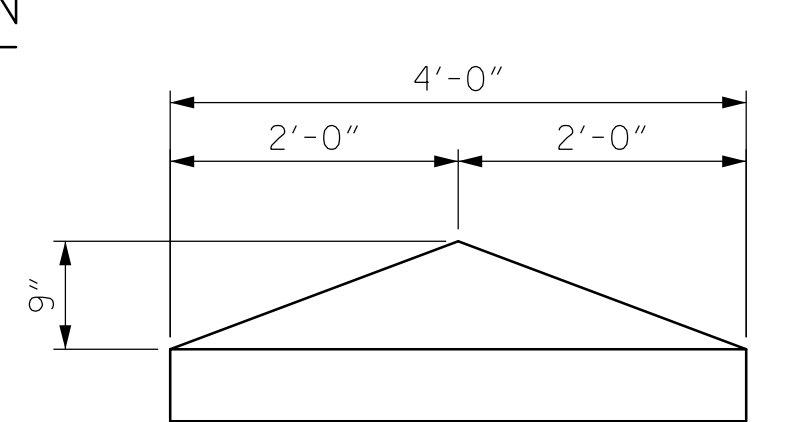


VIEW B-B

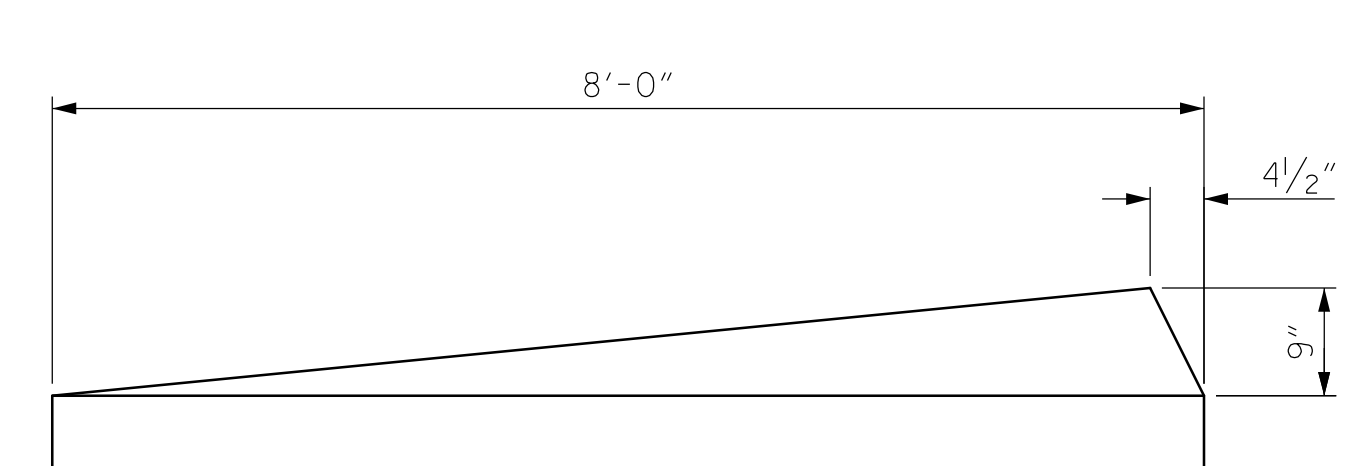

VIEW A-A


DETERMINED BY SUPPLIER

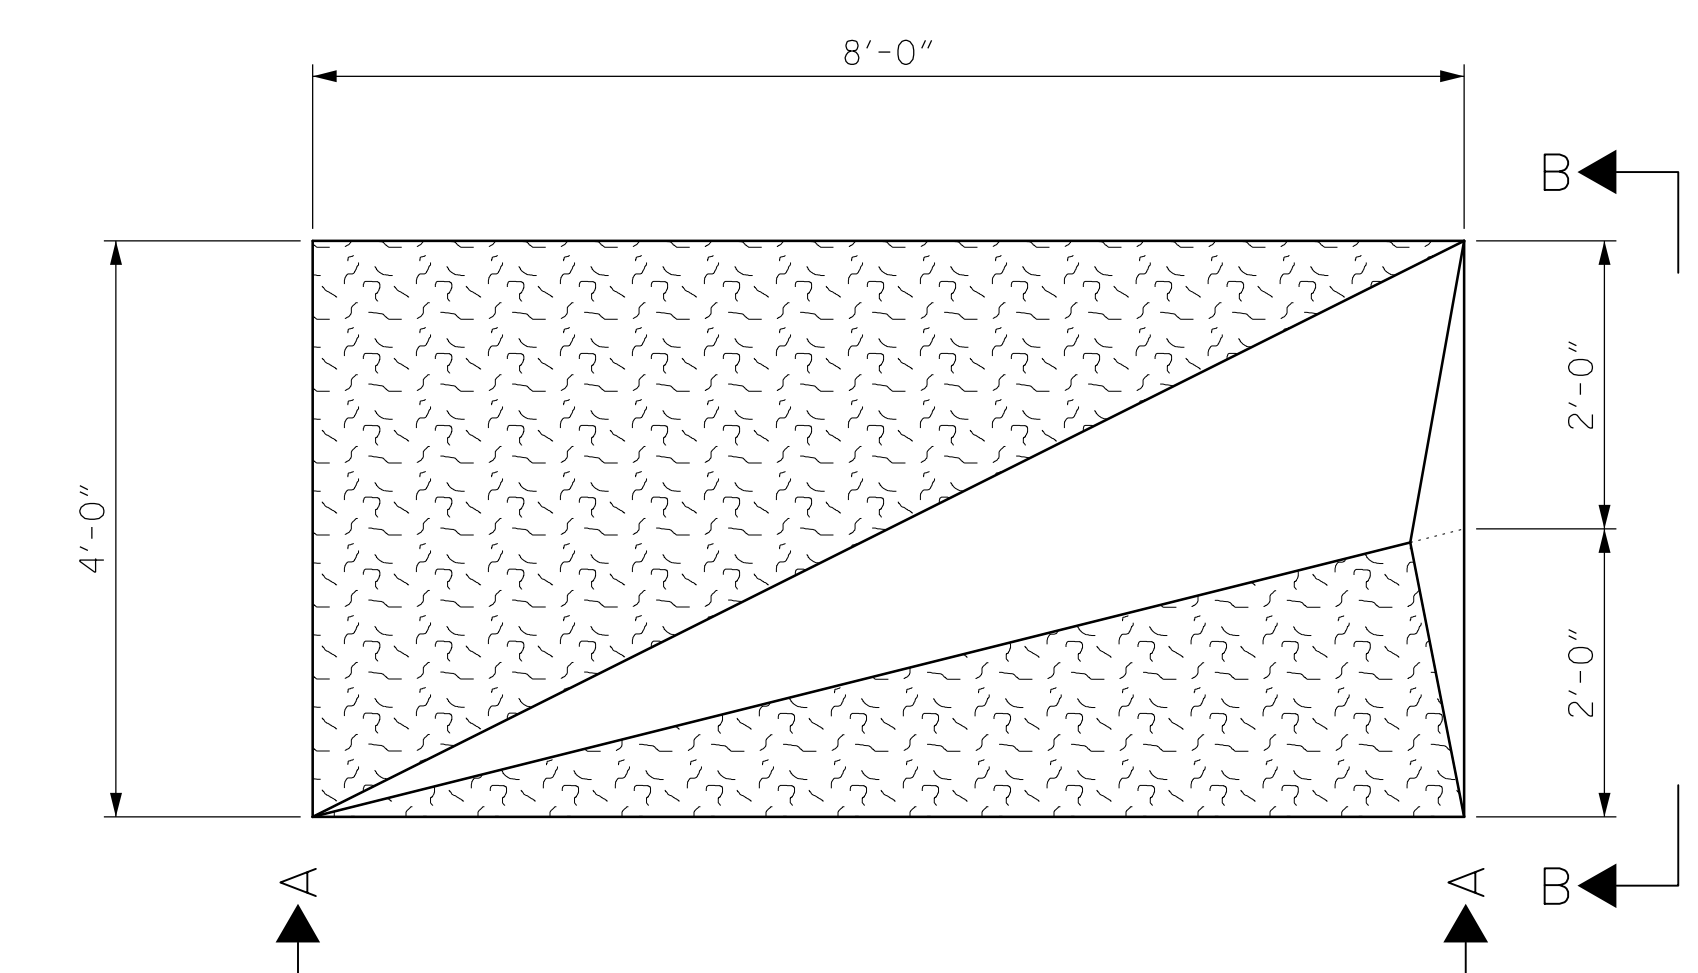

PANEL PLAN

PROJECT NO. U-5008  
MECKLENBURG COUNTY  
 STATION: 20+45.05 -L- P.O.T. =  
14+54.24 -Y4- P.O.T.

STATE OF NORTH CAROLINA DEPARTMENT OF TRANSPORTATION RALEIGH					
WALL AESTHETIC DETAILS					
REVISIONS					
NO.	BY:	DATE:	NO.	BY:	DATE:
1			3		
2			4		
					SHEET NO. W-19
					SHEETS 19

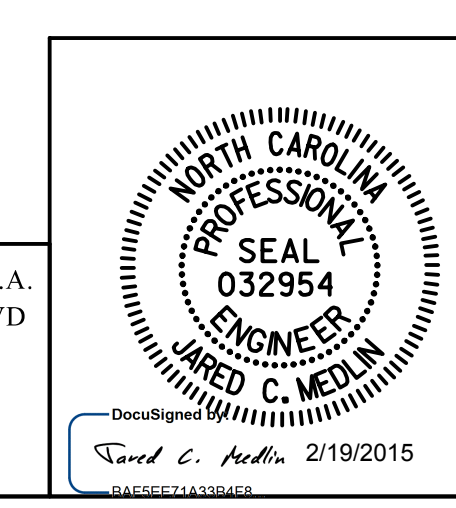

KCI ASSOCIATES OF NC, P.A.  
 9741 SOUTHERN PINE BLVD  
 SUITE J  
 CHARLOTTE, NC 28273  
 704-499-9452  
 NC LICENSE No. C-0764

DRAWN BY : J.C. MEDLIN DATE : JAN. 2015  
 CHECKED BY : J.D. FITZMORRIS DATE : JAN. 2015