
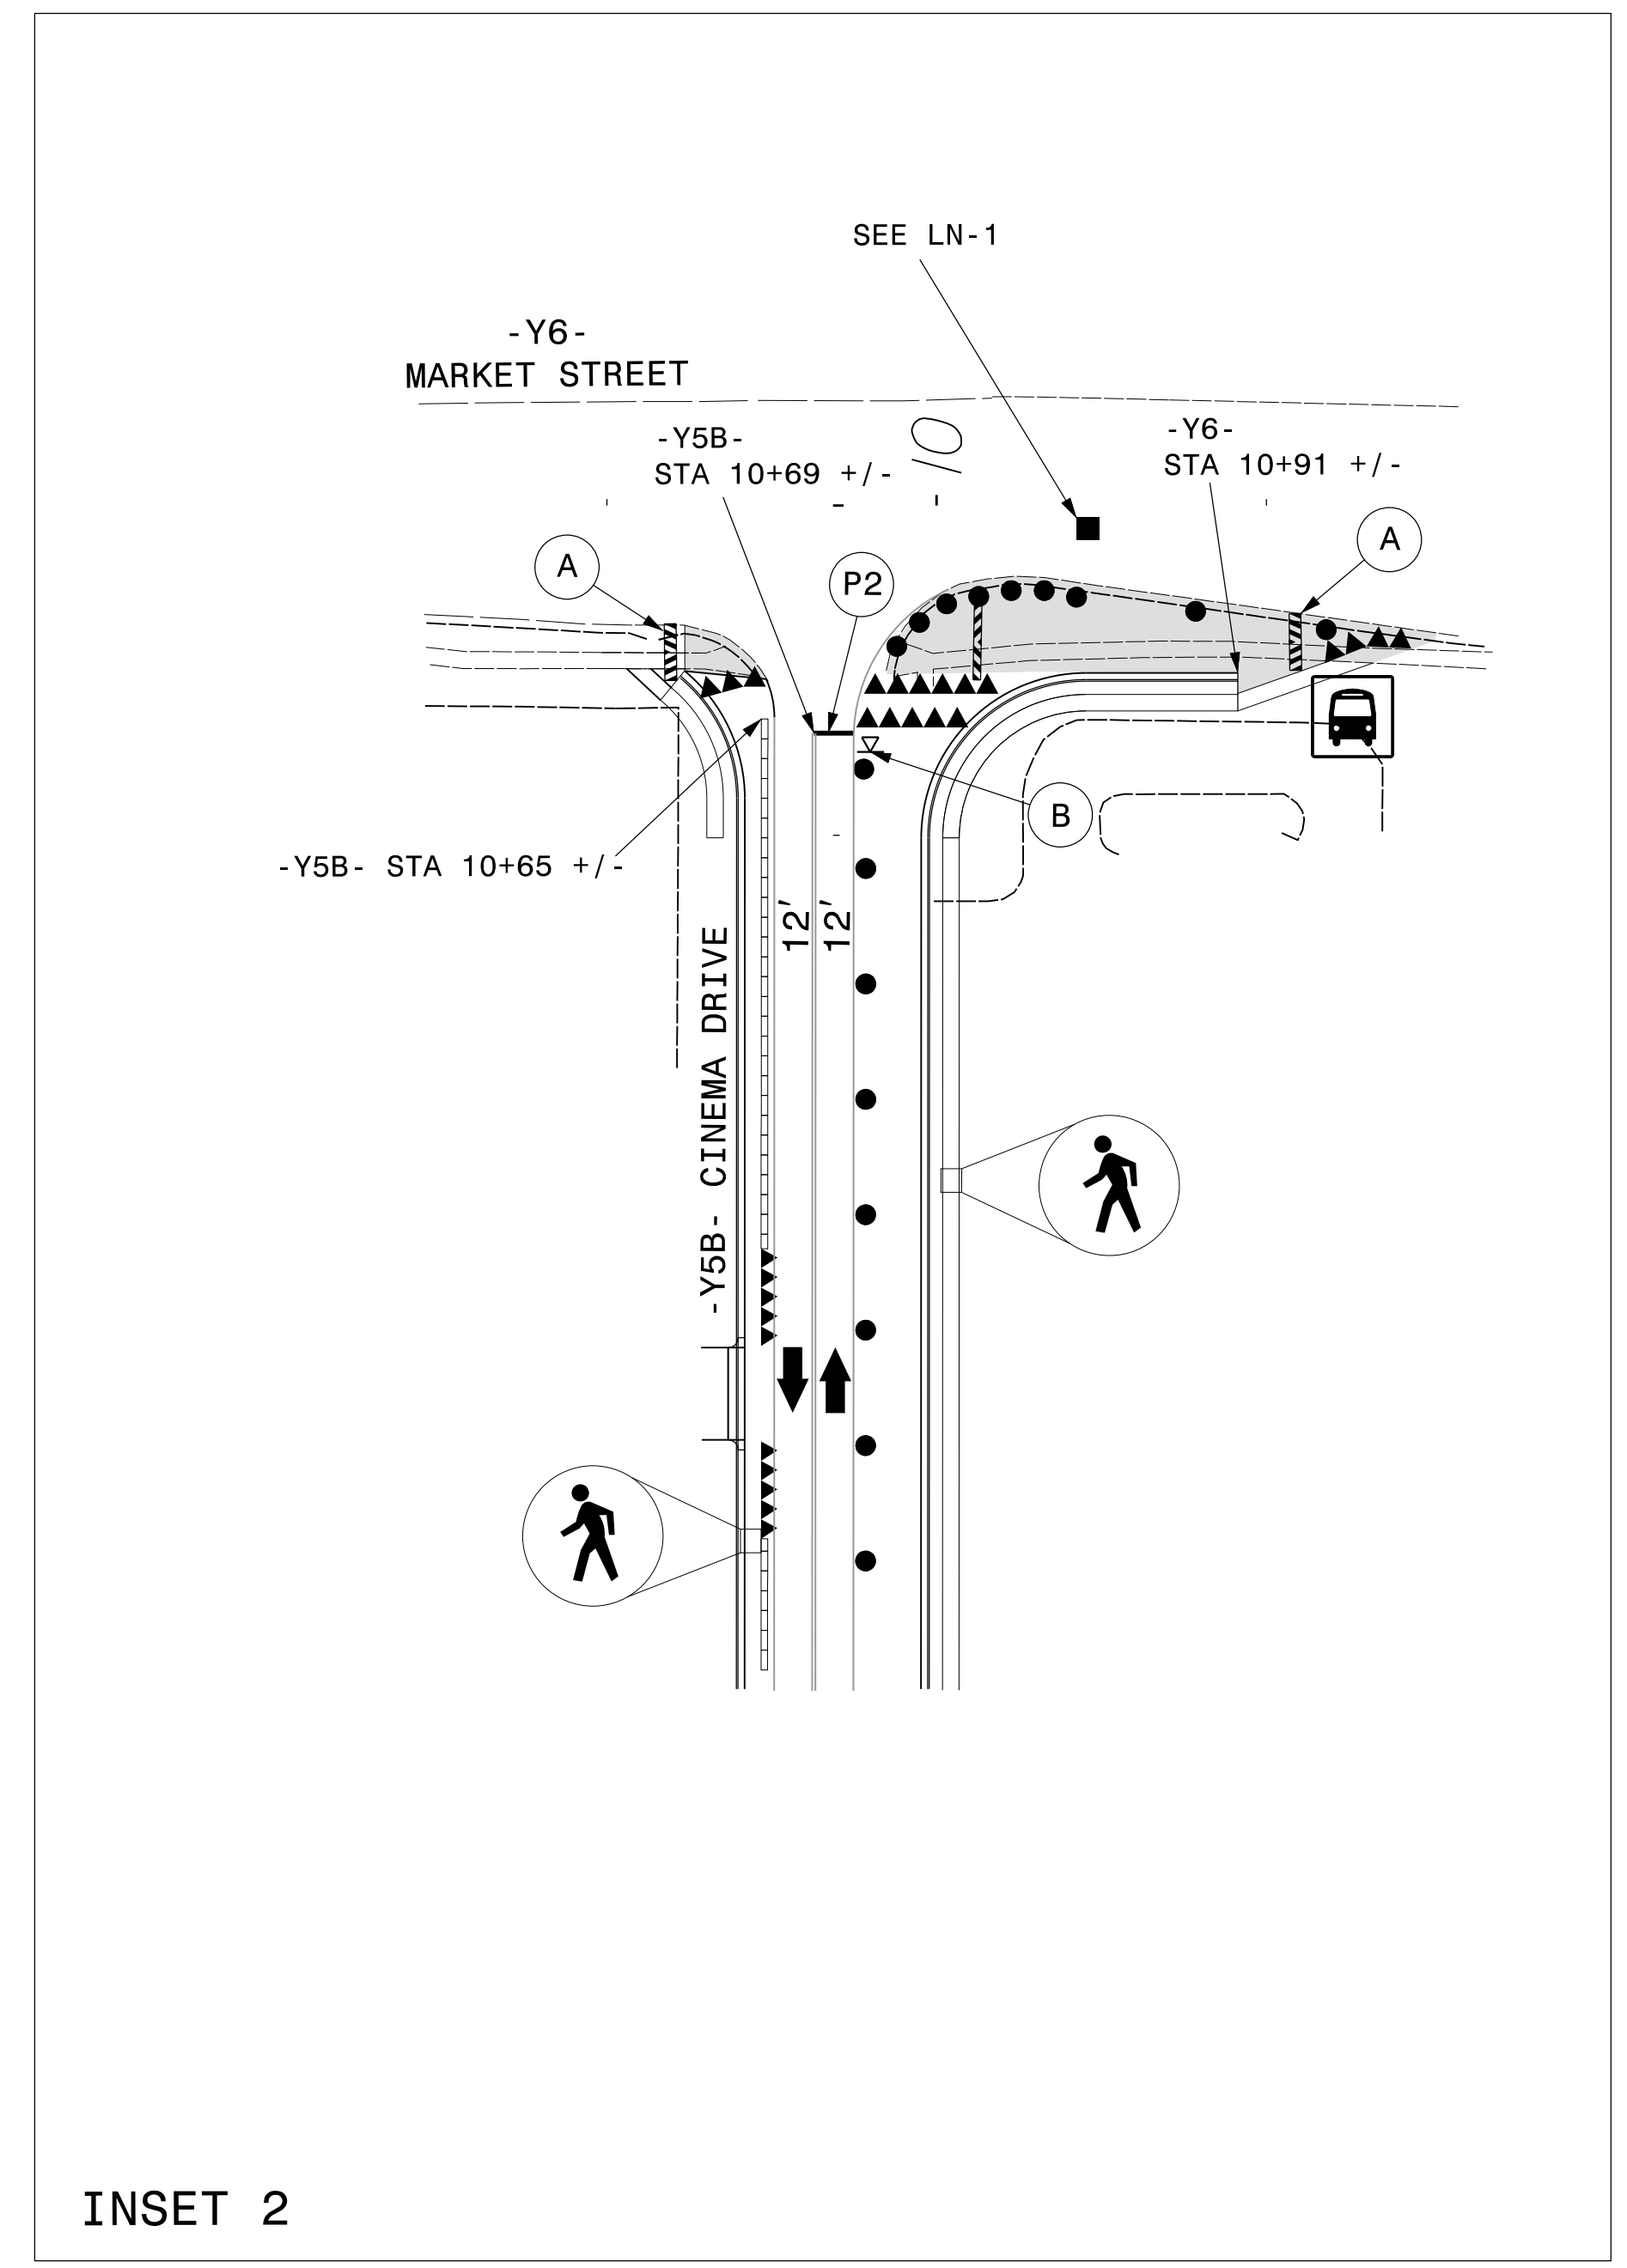
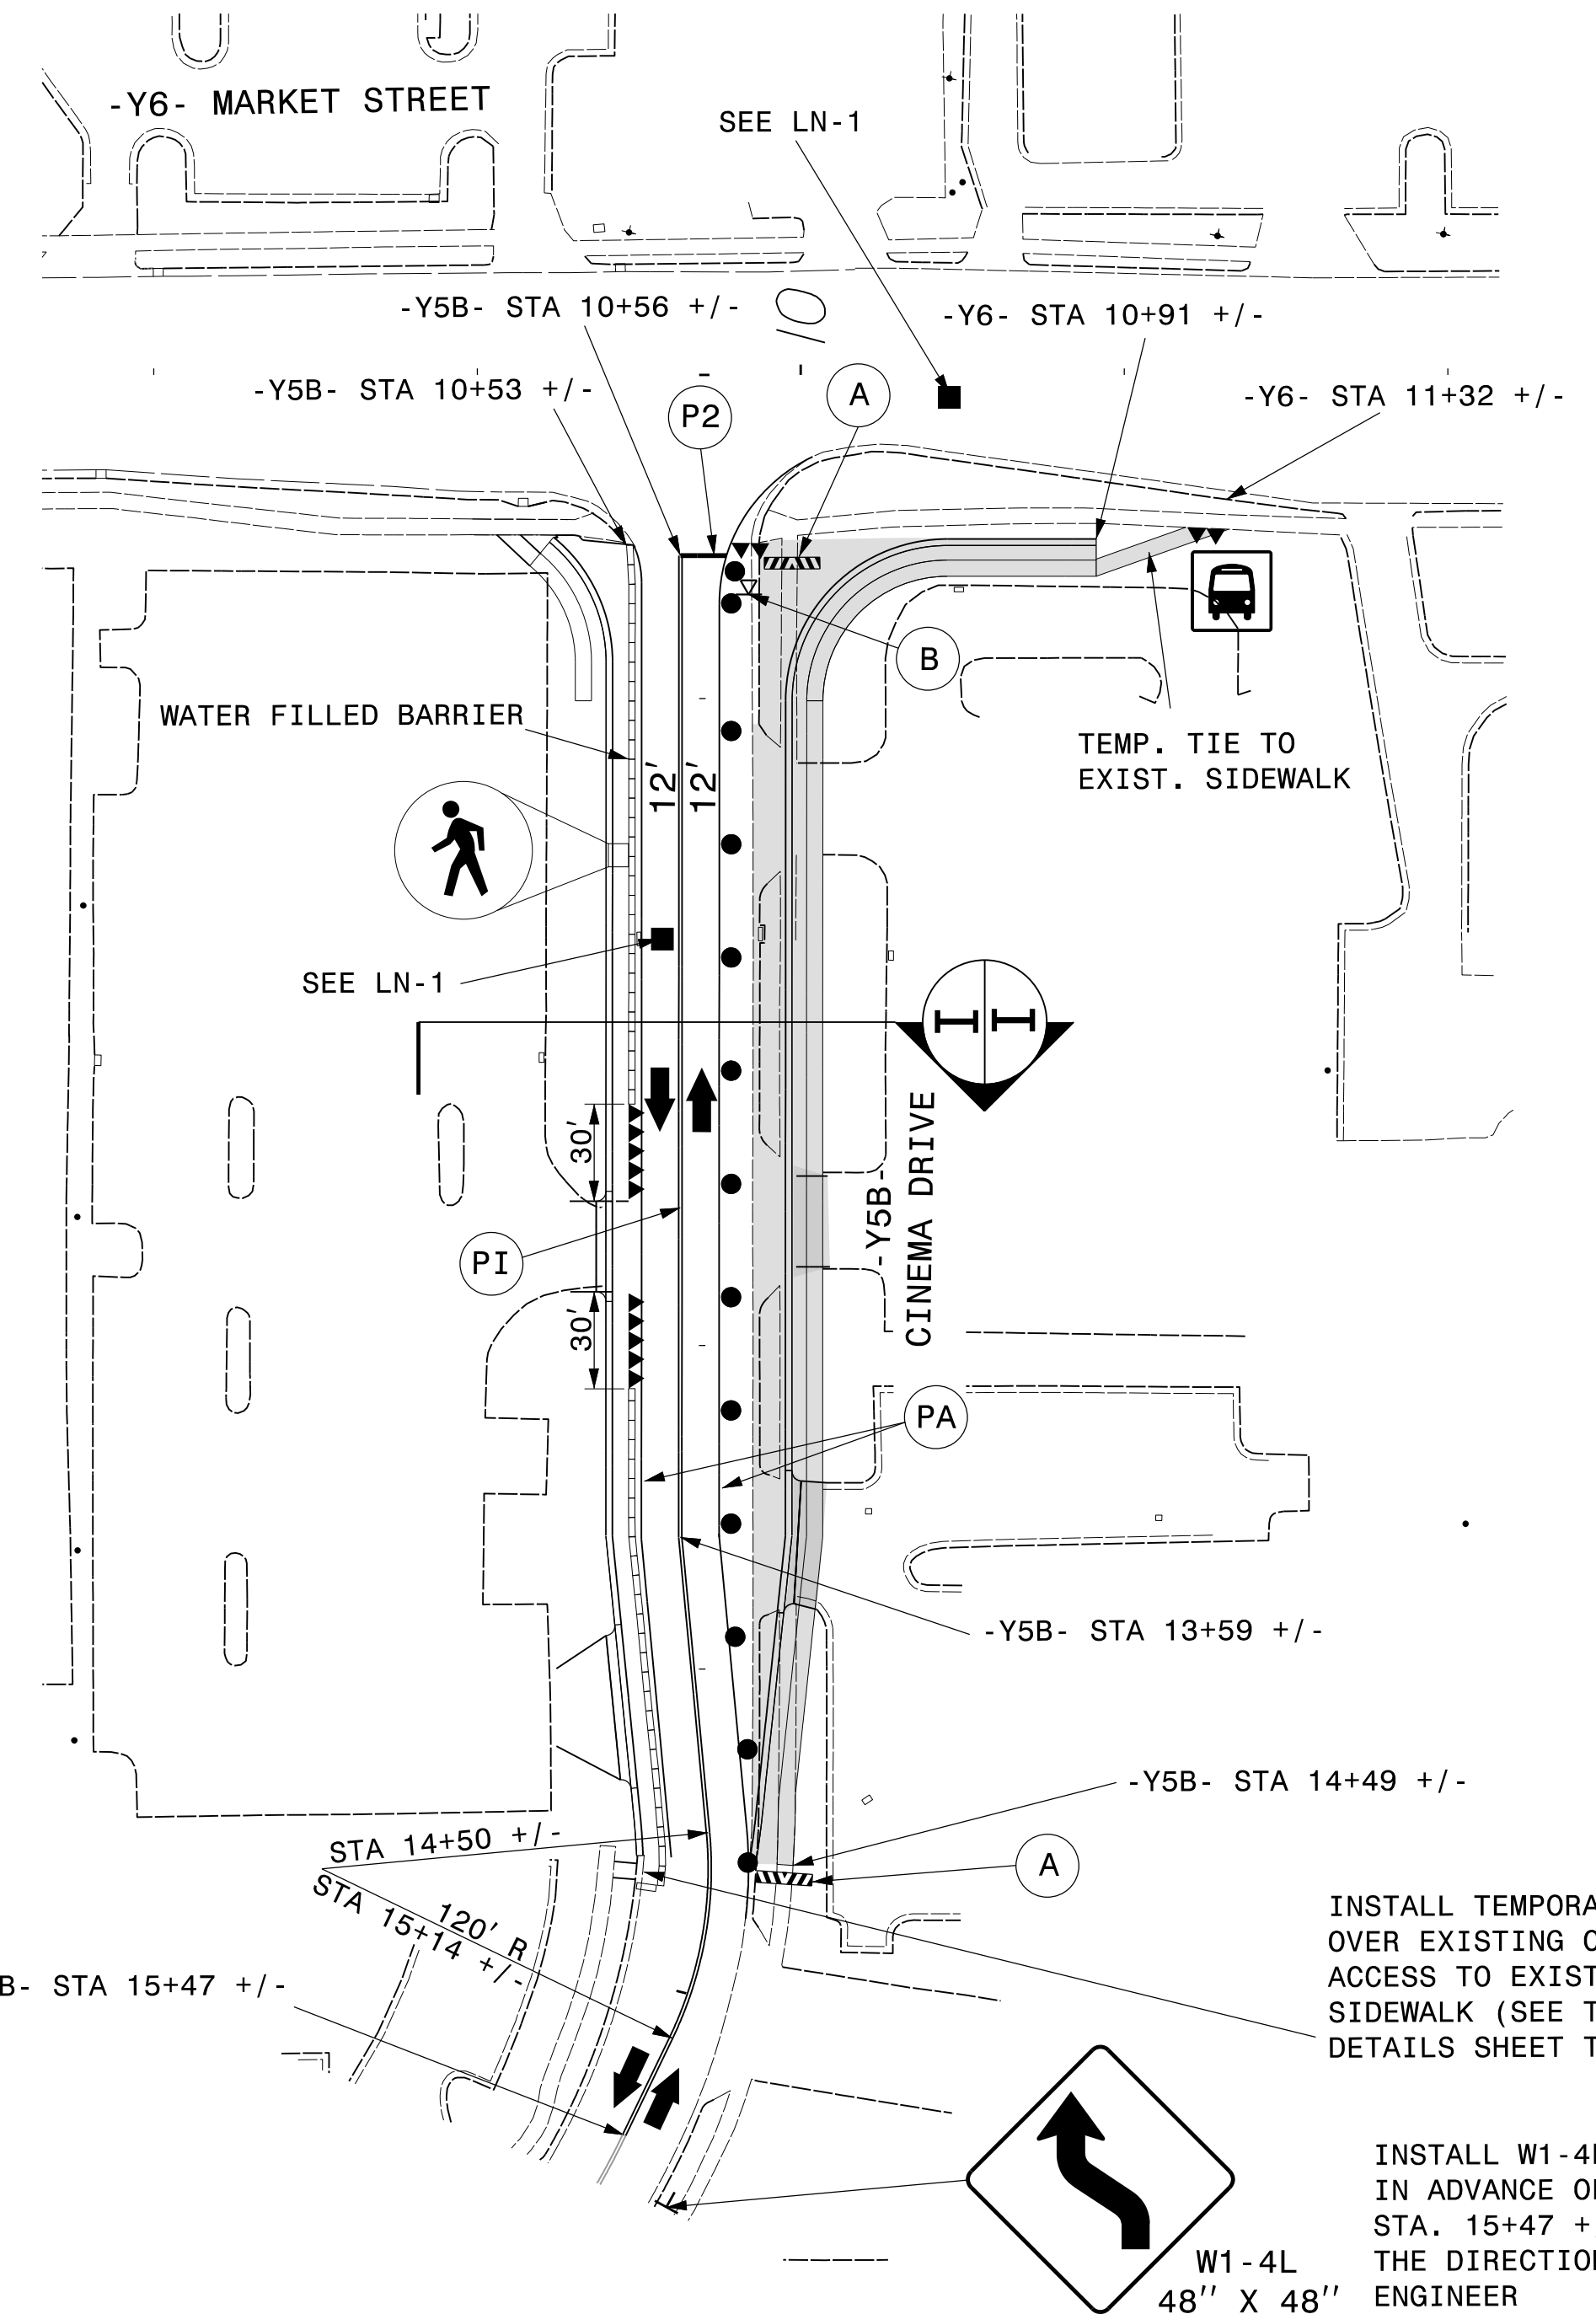


CONSTRUCTION

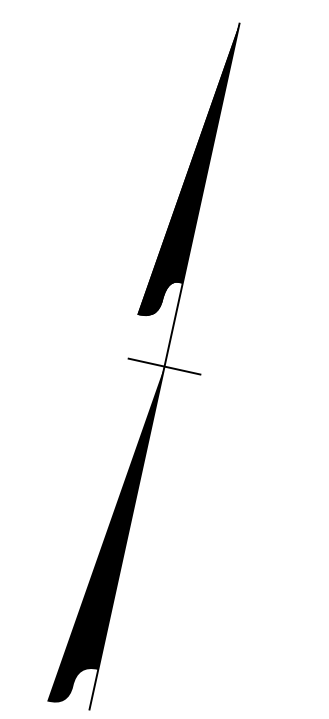

INSET 1

INSET 2

09-JUL-2015 15:37
03-JUL-2015 14:54
02-JUL-2015 14:54
01-JUL-2015 14:54
AT-DUS230140

APPROVED: DATE: 7/9/2015

SEAL: NORTH CAROLINA PROFESSIONAL ENGINEER 17586 TODD BROOKS

DIVISION OF HIGHWAYS
STATE OF NORTH CAROLINA
DEPARTMENT OF TRANSPORTATION
WORK ZONE TRAFFIC CONTROL

PHASE I DETAIL

ATKINS
1616 EAST MILLBROOK ROAD, SUITE 310
RALEIGH, NORTH CAROLINA 27609
(919) 876-6888 NCBEEES #F-0326