





**TIP PROJECT: U-3338B**

STATE OF NORTH CAROLINA  
DIVISION OF HIGHWAYS

**NEW HANOVER COUNTY**

**LOCATION: WILMINGTON - SR 1175 (KERR AVENUE) FROM  
RANDALL PARKWAY TO SR 2649 (MARTIN  
LUTHER KING, JR. PARKWAY)**

**TYPE OF WORK: TRAFFIC SIGNALS & ITS FIBER OPTIC CABLE  
ROUTING AND CCTV CAMERAS**

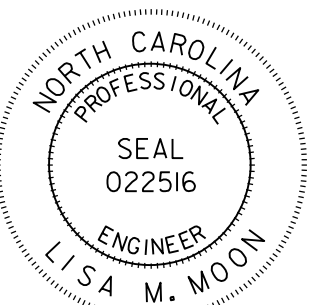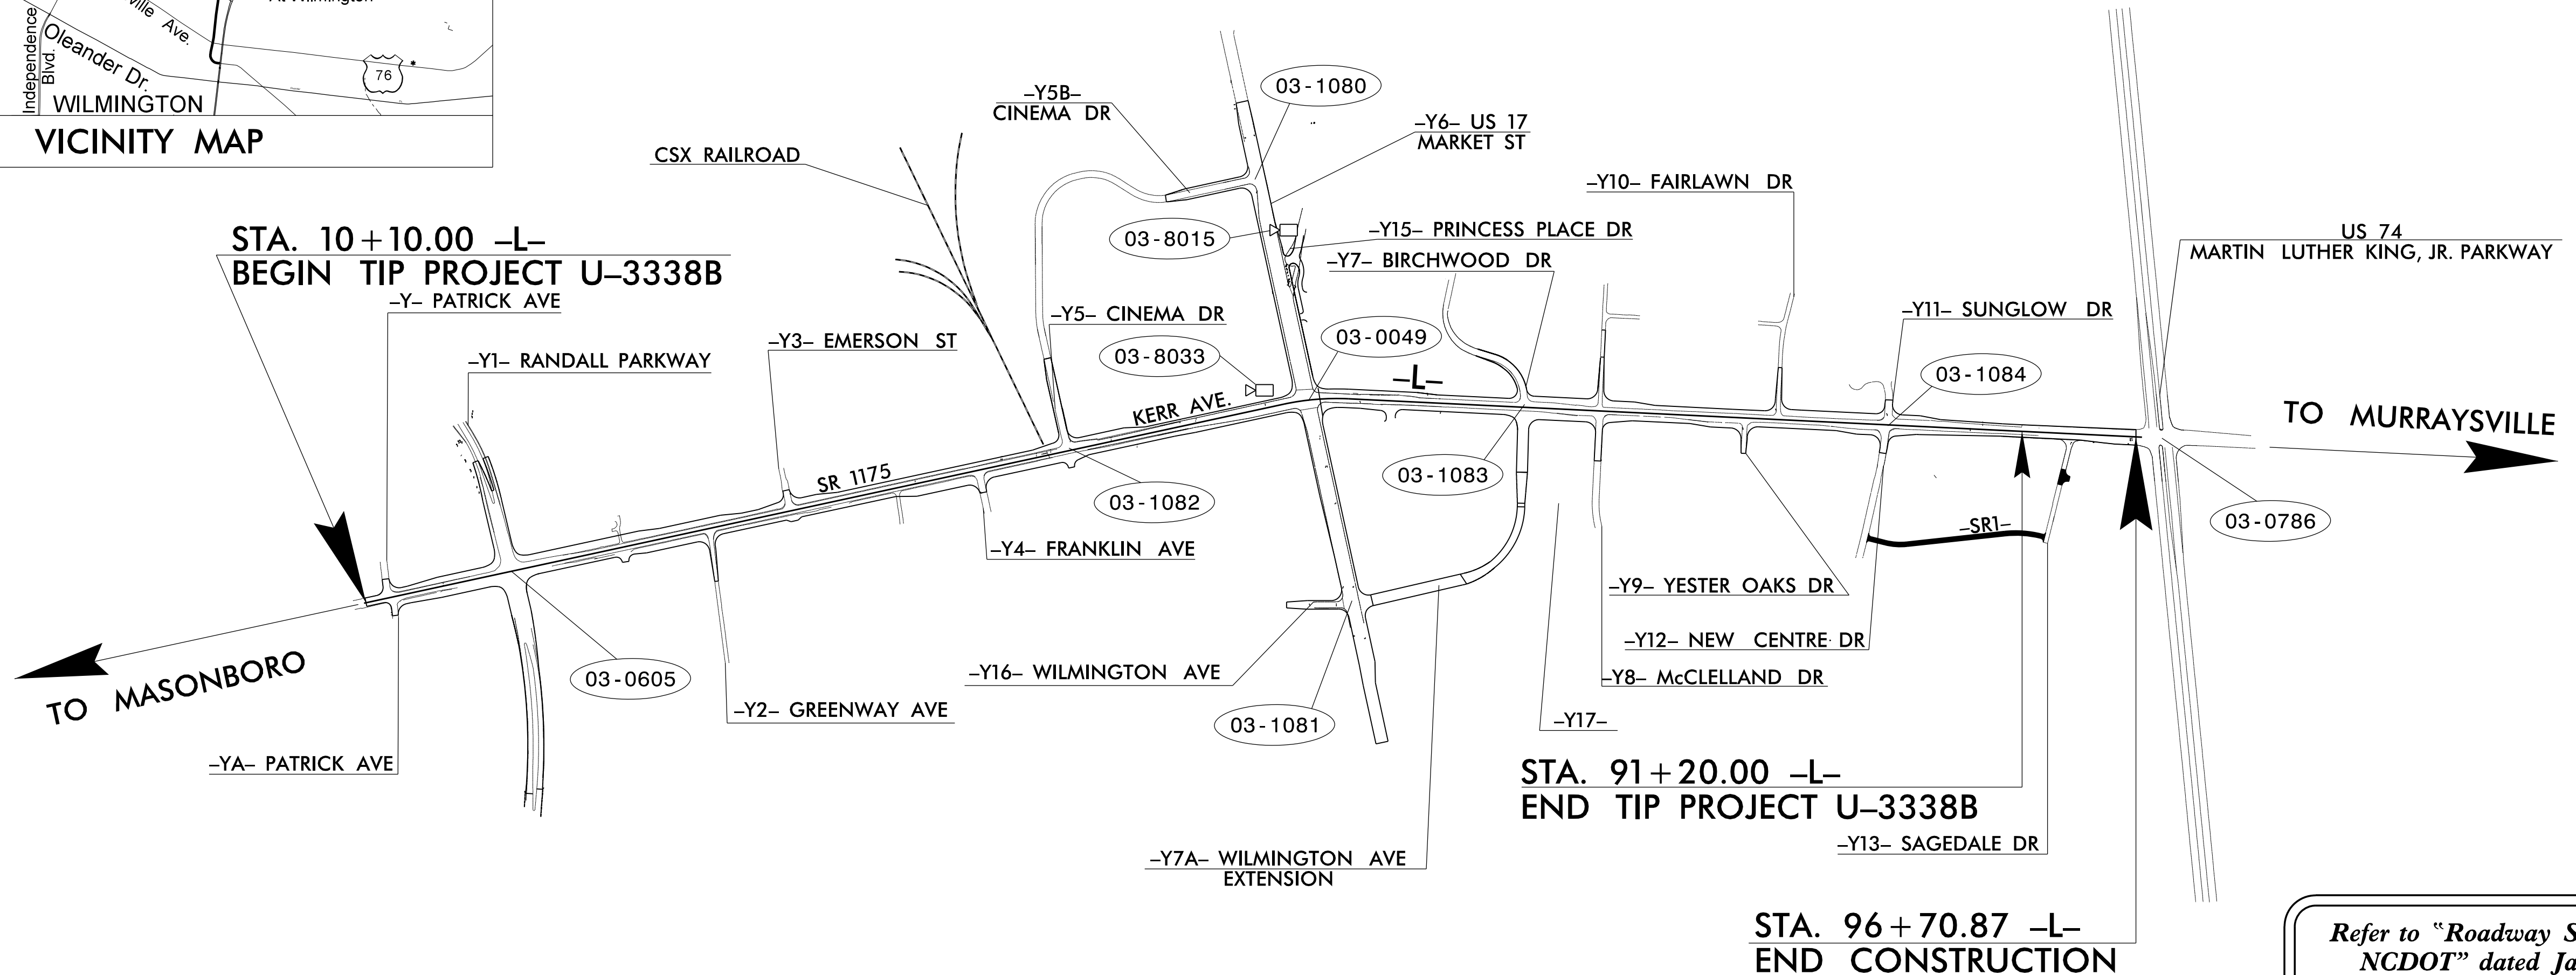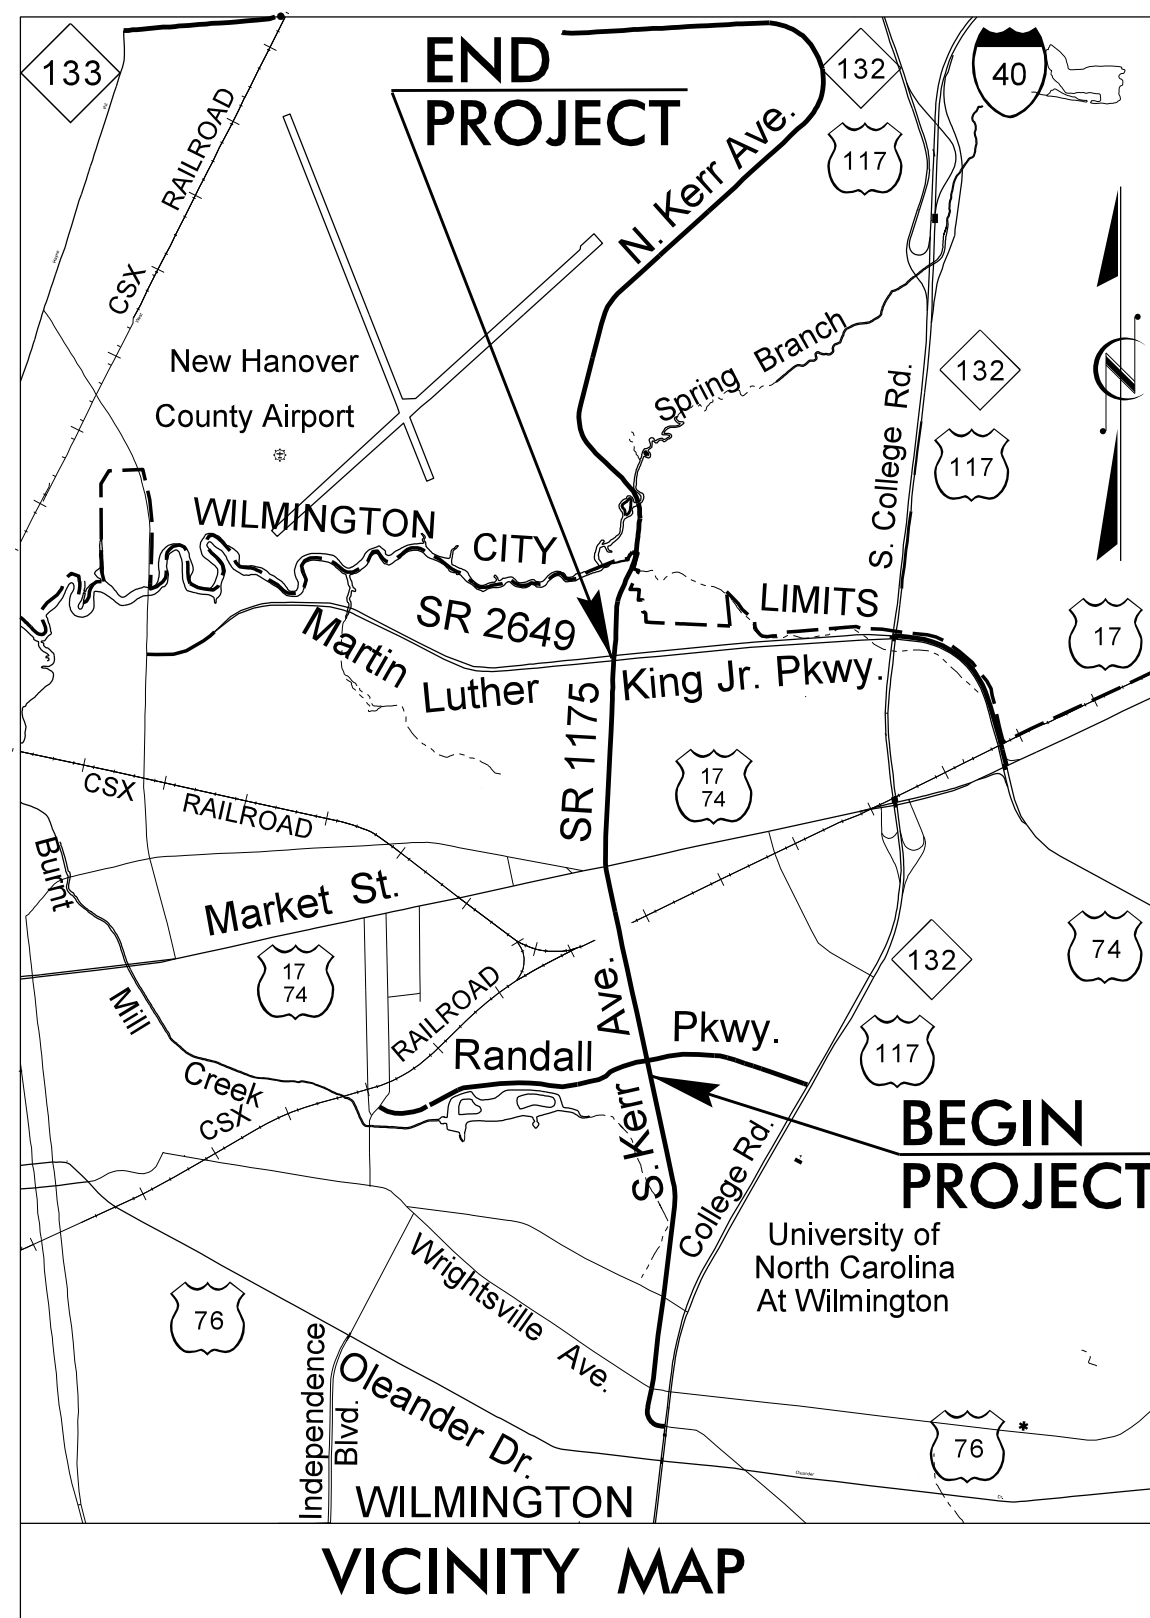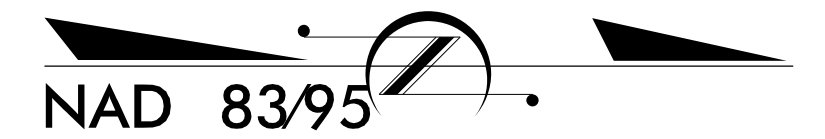

Designed by:  
Lisa M. Moon/13/2015

Refer to "Roadway Standard Drawings  
NCDOT" dated January 2012 and  
"Standard Specifications for Roads  
and Structures" dated January 2012.

Sheet #	Reference #
Sig. 1.0	
Sig. 2.0 - Sig. 5.4	03-0605 (T1, T2, T3 & Final)
Sig. 6.0 - Sig. 9.4	03-1082 (T1, T2, T3 & Final)
Sig. 10.0 - Sig. 13.4	03-0049 (T1, T2, T3 & Final)
Sig. 14.0 - Sig. 17.4	03-1083 (T1, T2, T3 & Final)
Sig. 18.0 - Sig. 19.4	03-1084 (T1 & Final)
Sig. 20.0 - Sig. 20.3	03-0786 (Final)
Sig. 21.0 - Sig. 23.4	03-1080 (T1, T2 & Final)
Sig. 24.0 - Sig. 26.4	03-1081 (T1, T2 & Final)
Sig. 27.0	SD-01
Sig. M1 - Sig. M9	
SCP 1 - SCP 2	
SCP 3	
SCP 4	
SCP 5	CL-A
SCP 6 - SCP 19	CL-01 thru CL-14
SCP 20 - SCP 31	


Index of Plans	Location/Description
Title Sheet	SR 1175 (Kerr Avenue) at Randall Parkway
	SR 1175 (Kerr Avenue) at Cinema Drive/Shopping Center Driveway
	US 17 Business (Market Street) at SR 1175 (Kerr Avenue)
	SR 1175 (Kerr Avenue) at Birchwood Drive/Wilmington Avenue Extension
	SR 1175 (Kerr Avenue) at Sunslow Drive/New Centre Drive
	SR 1175 (Kerr Avenue) at US 74 (Martin Luther King, Jr. Parkway)
	US 17 Business (Market Street) at Cinema Drive
	US 17 Business (Market Street) at Wilmington Avenue/Wilmington Avenue Extension
	Temporary Pedestrian Posts for Push Buttons
	Metal Pole Details
	Signal Communication Plans - Block Diagrams
	Signal Communication Plans - Cable Schematic
	Signal Communication Plans - Special Details
	Signal Communication Plans - Construction Notes
	Signal Communication Plans - Cable Layout Plans
	Signal Communication Plans - Splice Details

**ATKINS** 1616 EAST MILLBROOK ROAD, SUITE 310  
RALEIGH, NORTH CAROLINA 27609  
(919) 876-6888 NCBEES #F-0326

Lisa M. Moon, P.E. - Project Manager  
Melissa B. Toth, P.E. - Senior Design Engineer  
ITS & SIGNALS UNIT

Contacts:  
Pam Alexander, PE - Eastern Region Signals Engineer  
George Brown, P.E. - Signal Equipment Design Engineer  
I. Neil Avery - Signal Communications Project Engineer

Prepared for the Office of:  
DIVISION OF HIGHWAYS  
TRANSPORTATION MOBILITY AND SAFETY  
DIVISION

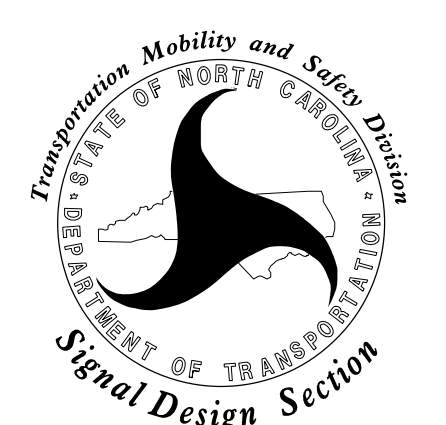

750 N. Greenfield Parkway, Garner, NC 27529