

PROJECT REFERENCE NO. SHEET NO. U-3338B SCP 31

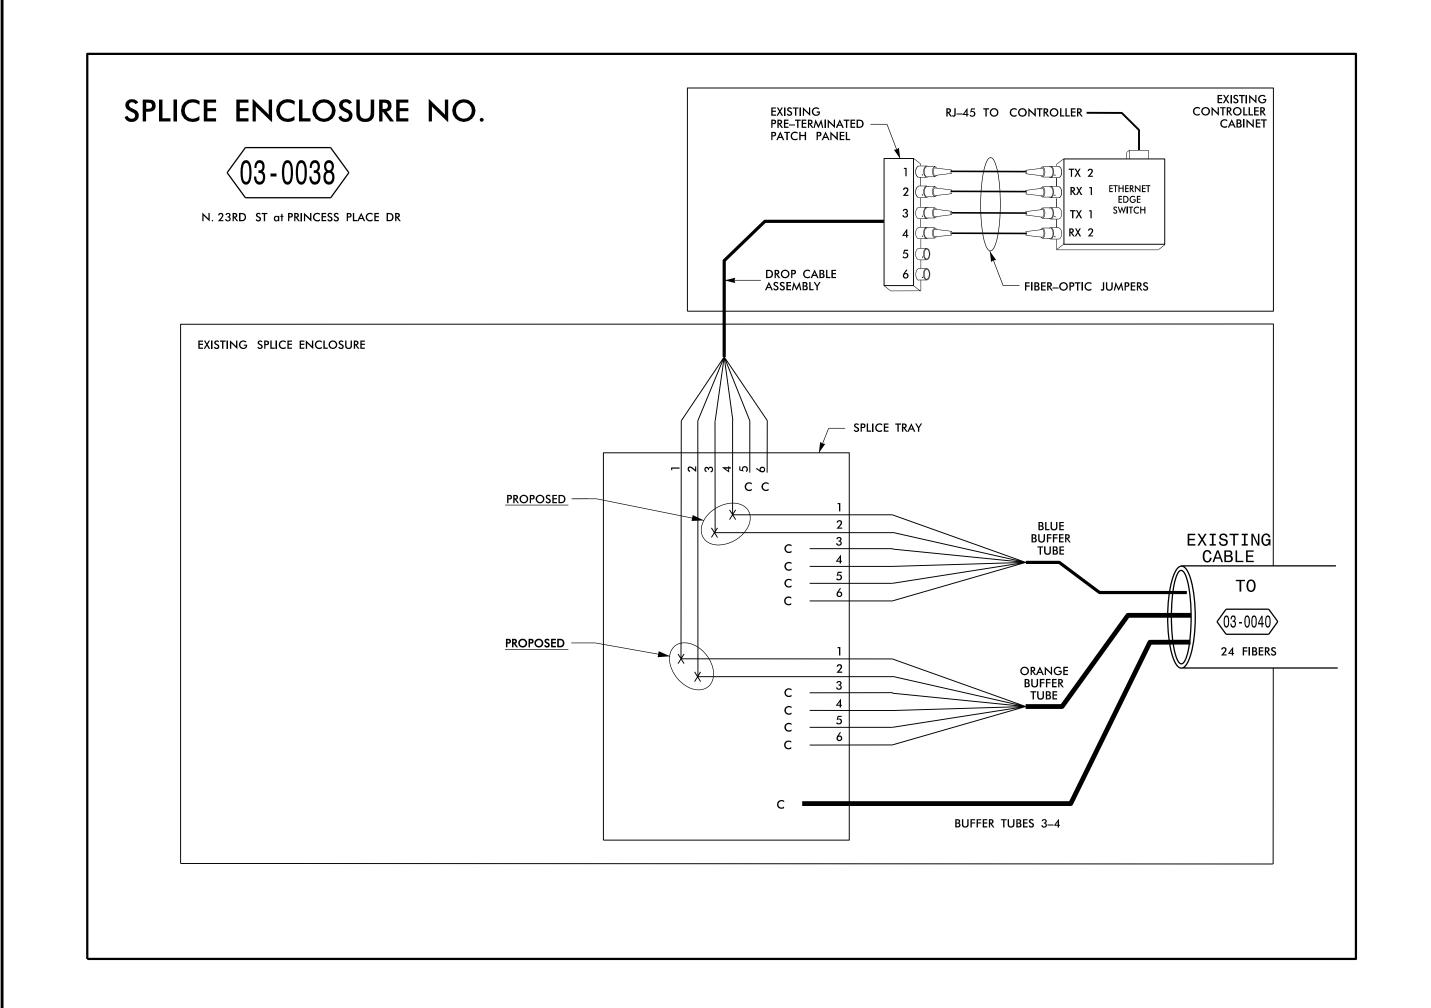

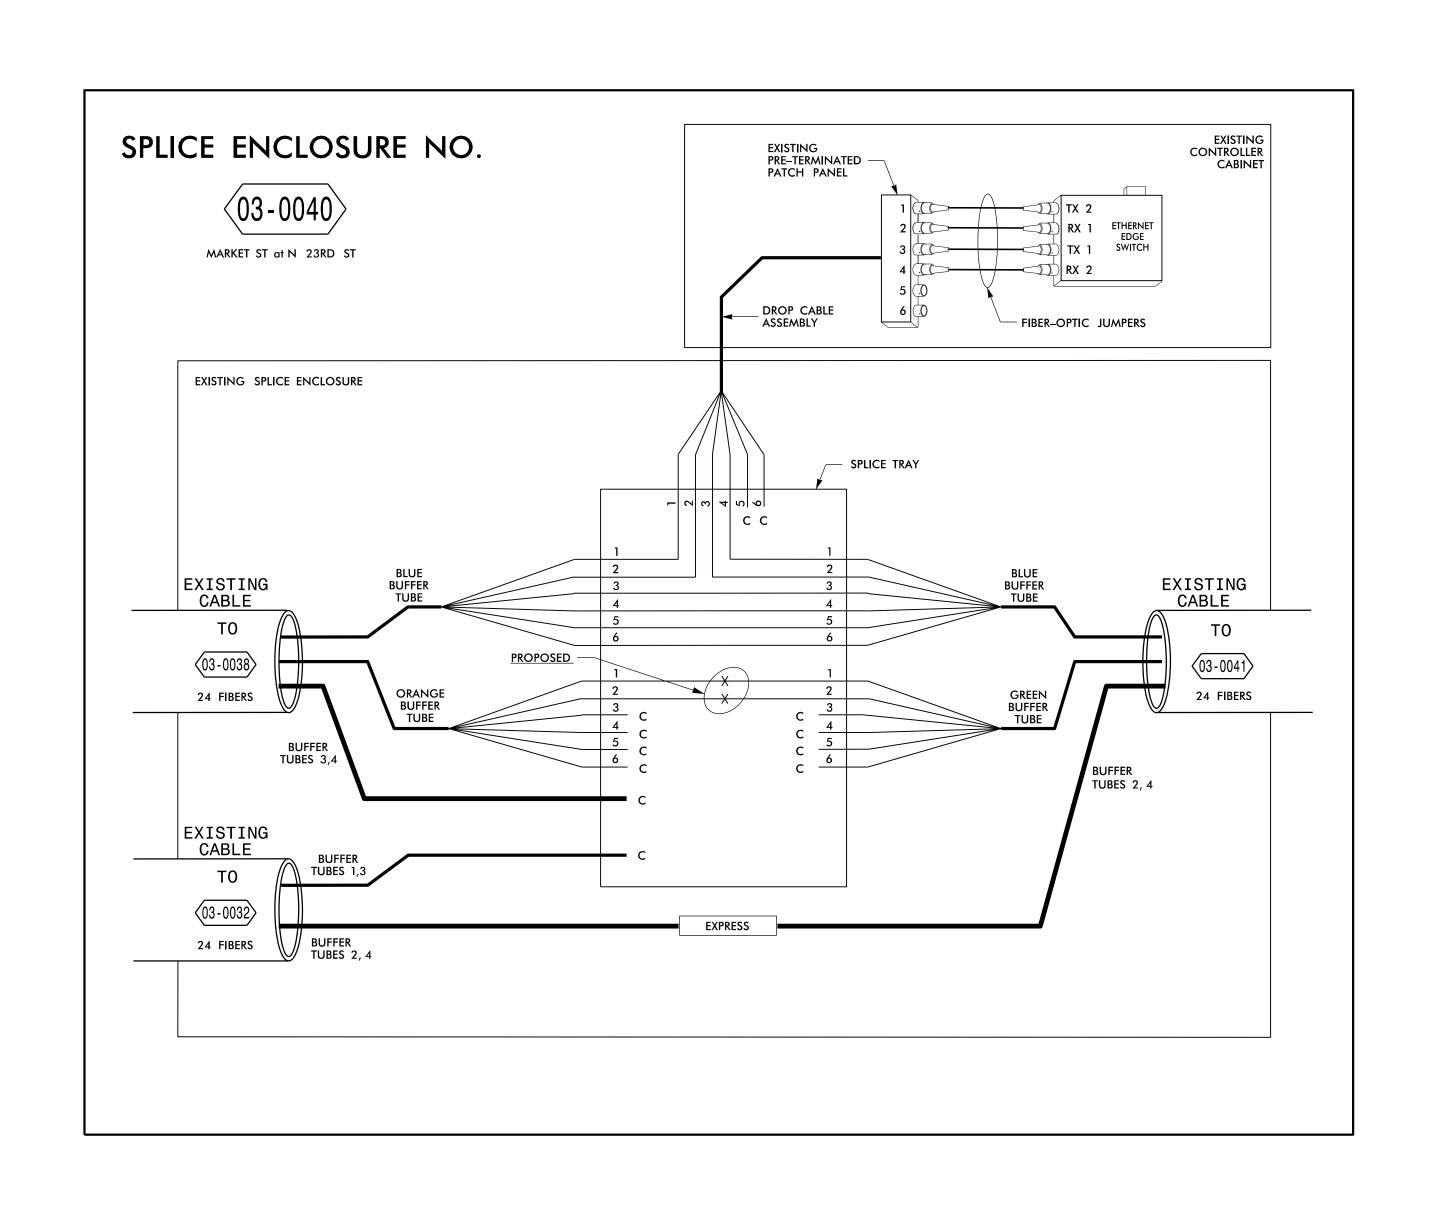


NOTES:

- 1. INSTALL FIBER-OPTIC JUMPERS.
- 2. FIELD-VERIFY EXISTING TERMINATIONS.

COLOR CORE	LEGEND	NOTES
COLOR CODE TIA/EIA 598–B	X = FUSION SPLICE INDIVIDUAL FIBER	UNUSED FIBERS LEFT COILED AND STORED IN SPLICE TRAY
(1) BLUE (7) RED	C = CAP AND SEAL	THE STANDARD THE S
(2) ORANGE (8) BLACK		2. UNUSED BUFFER TUBES LEFT COILED AND STORED IN SPLICE ENCLOSURE
(3) GREEN (9) YELLOW	EXPRESS = EXPRESS ENTIRE BUFFER TUBE THROUGH WITHOUT CUTTING	3. TRANSCEIVER TERMINATION CONFIGURATIONS ARE GENERIC.
(4) BROWN (10) VIOLET	COLLCE ALL FIREDS IN DUFFER	CONTRACTOR IS RESPONSIBLE FOR DETERMINING / ENSURING THE
(5) SLATE (11) ROSE (6) WHITE (12) AQUA	BUFFER SPLICE = SPLICE ALL FIBERS IN BUFFER TUBE COLOR TO COLOR	PROPER TERMINATIONS. 4. ALL SPLICES EXISTING UNLESS NOTED AS PROPOSED.



ATKINS 1616 EAST MILLBROOK ROAD, SUITE 310 RALEIGH, NORTH CAROLINA 27609 (919) 876-6888 NCBEES #F-0326

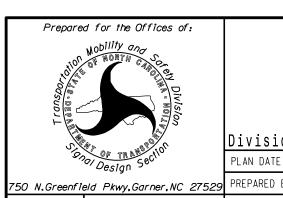

Kerr Avenue Splicing Details

Division 03 New Hanover County Wilmington
PLAN DATE: August 2013 REVIEWED BY:

REVIEWED BY:

SCALE

REVISIONS

REVIEWED BY:

REVIEWED BY:

REVIEWED BY:

ODCUSIGNED BY:

ODCUSION BY:

