


PAVEMENT SCHEDULE

C2	1.5" S9.5B
C3	1.5" S9.5C
C4	3" S9.5B
C5	3" S9.5C
C6	VAR. DEPTH S9.5B
C7	VAR. DEPTH S9.5C
D1	4" 119.0B
D2	4" 119.0C
D3	VAR. DEPTH 119.0B
D4	VAR. DEPTH 119.0C
E1	4" B25.0B
E2	4" B25.0C
E3	4.5" B25.0C
E4	5" B25.0C
E5	VAR. DEPTH B25.0B
E6	VAR. DEPTH B25.0C
L	CLASS IV AGGREGATE STABILIZATION
N	GEOTEXTILE FOR PAVEMENT STABILIZATION
R1	2'-6" CONCRETE CURB & GUTTER
R2	1'-6" CONCRETE CURB & GUTTER
R3	5' MONOLITHIC CONCRETE ISLAND (KEYED-IN)
S	4" CONCRETE SIDEWALK
T	EARTH MATERIAL
U	EXISTING PAVEMENT
V	MILLING EXISTING PAVEMENT (VARIABLE)
W	VARIABLE DEPTH ASPHALT PAVEMENT

REVISIONS


TYPICAL SECTION NO. 12A

TEMPORARY CONCRETE SIDEWALK (SEE NOTE 7)
-Y7- STA 10+89.00 TO STA 14+97.00

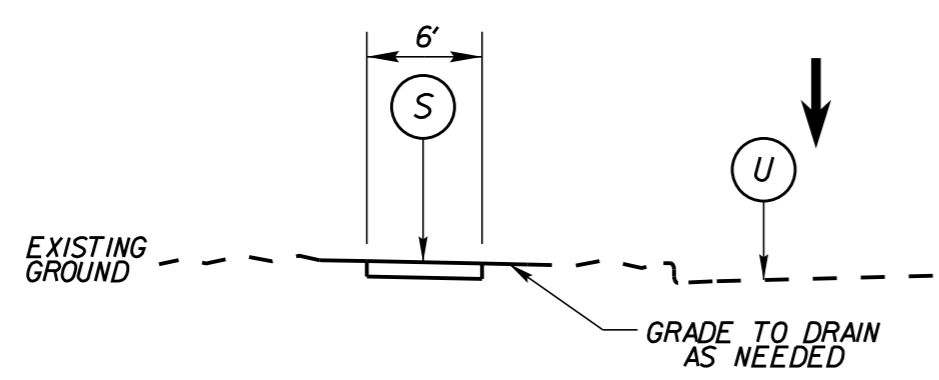

- NOTES:
1. MILL NOTCH TO KEY-IN S9.5B AT ENDS OF -Y7- & -Y14- LINES
 2. MILL NOTCH TO KEY-IN S9.5C AT ENDS OF -Y10- & -Y16- LINES
 3. PAVEMENT WIDTHS VARY (SEE PLANS)
 4. SIDEWALK LOCATIONS VARY (SEE PLANS)
 5. PAVEMENT EDGE SLOPES ARE 1:1 UNLESS OTHERWISE INDICATED
 6. CONSTRUCT 10' SIDEWALK FROM -Y14- STA 16+34.78 TO 18+09.04 LT
 7. REFER TO TMP SHEETS FOR TEMPORARY CONCRETE SIDEWALK LOCATIONS
 8. MILL ASPHALT PAVEMENT 3" TO 0" FROM -Y7- STA 11+65.00 TO 18+00.00
 9. MILL ASPHALT PAVEMENT 3" TO 0" FROM -Y14- STA 15+68.00 TO 18+48.00

-Y7- WEST 14TH STREET (SR 1703)

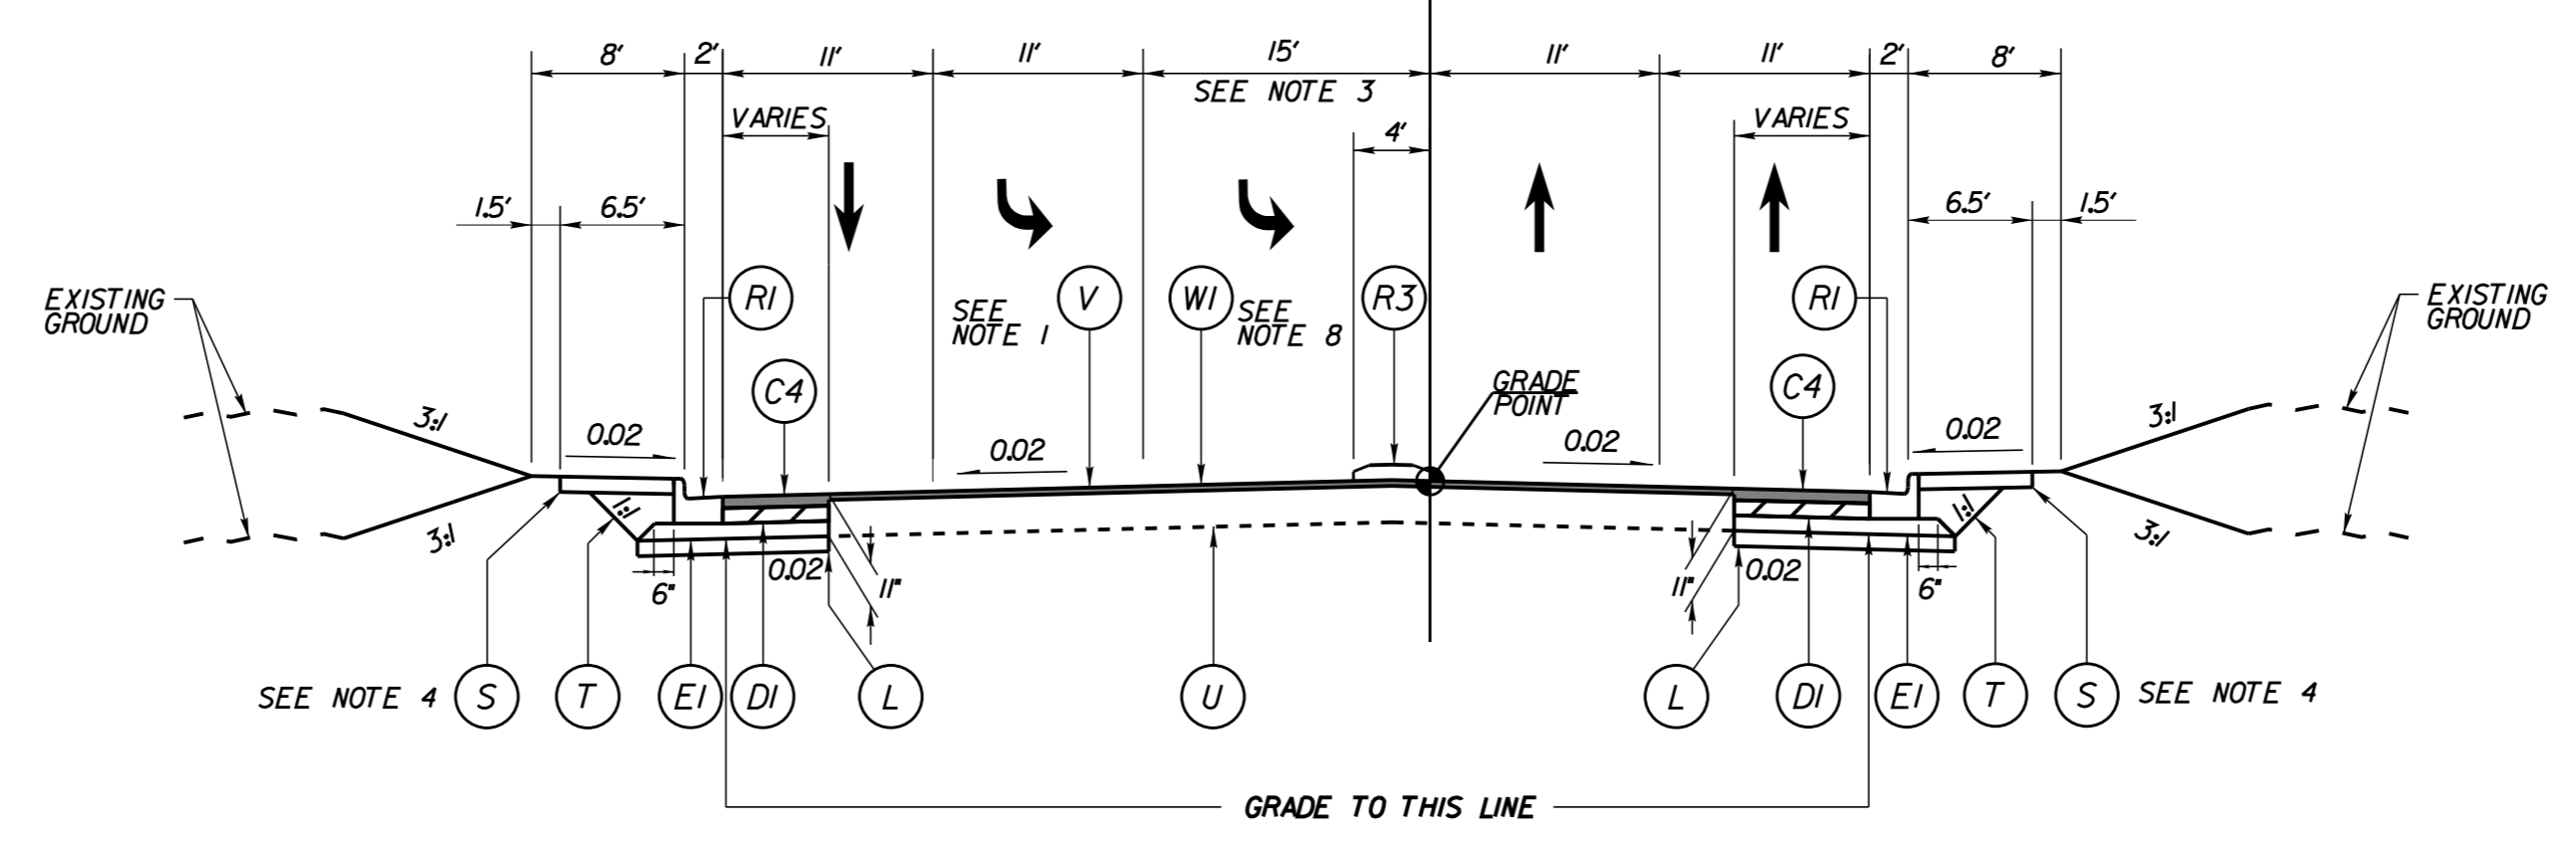


TYPICAL SECTION NO. 12

-Y7- STA 11+15.00 TO STA 18+30.83
-Y7- STA 19+35.74 TO STA 26+40.00

-Y10- DICKINSON AVENUE (SR 1531)
-Y16- GRANDE AVENUE


	A
-Y10-	12'
-Y16-	11'

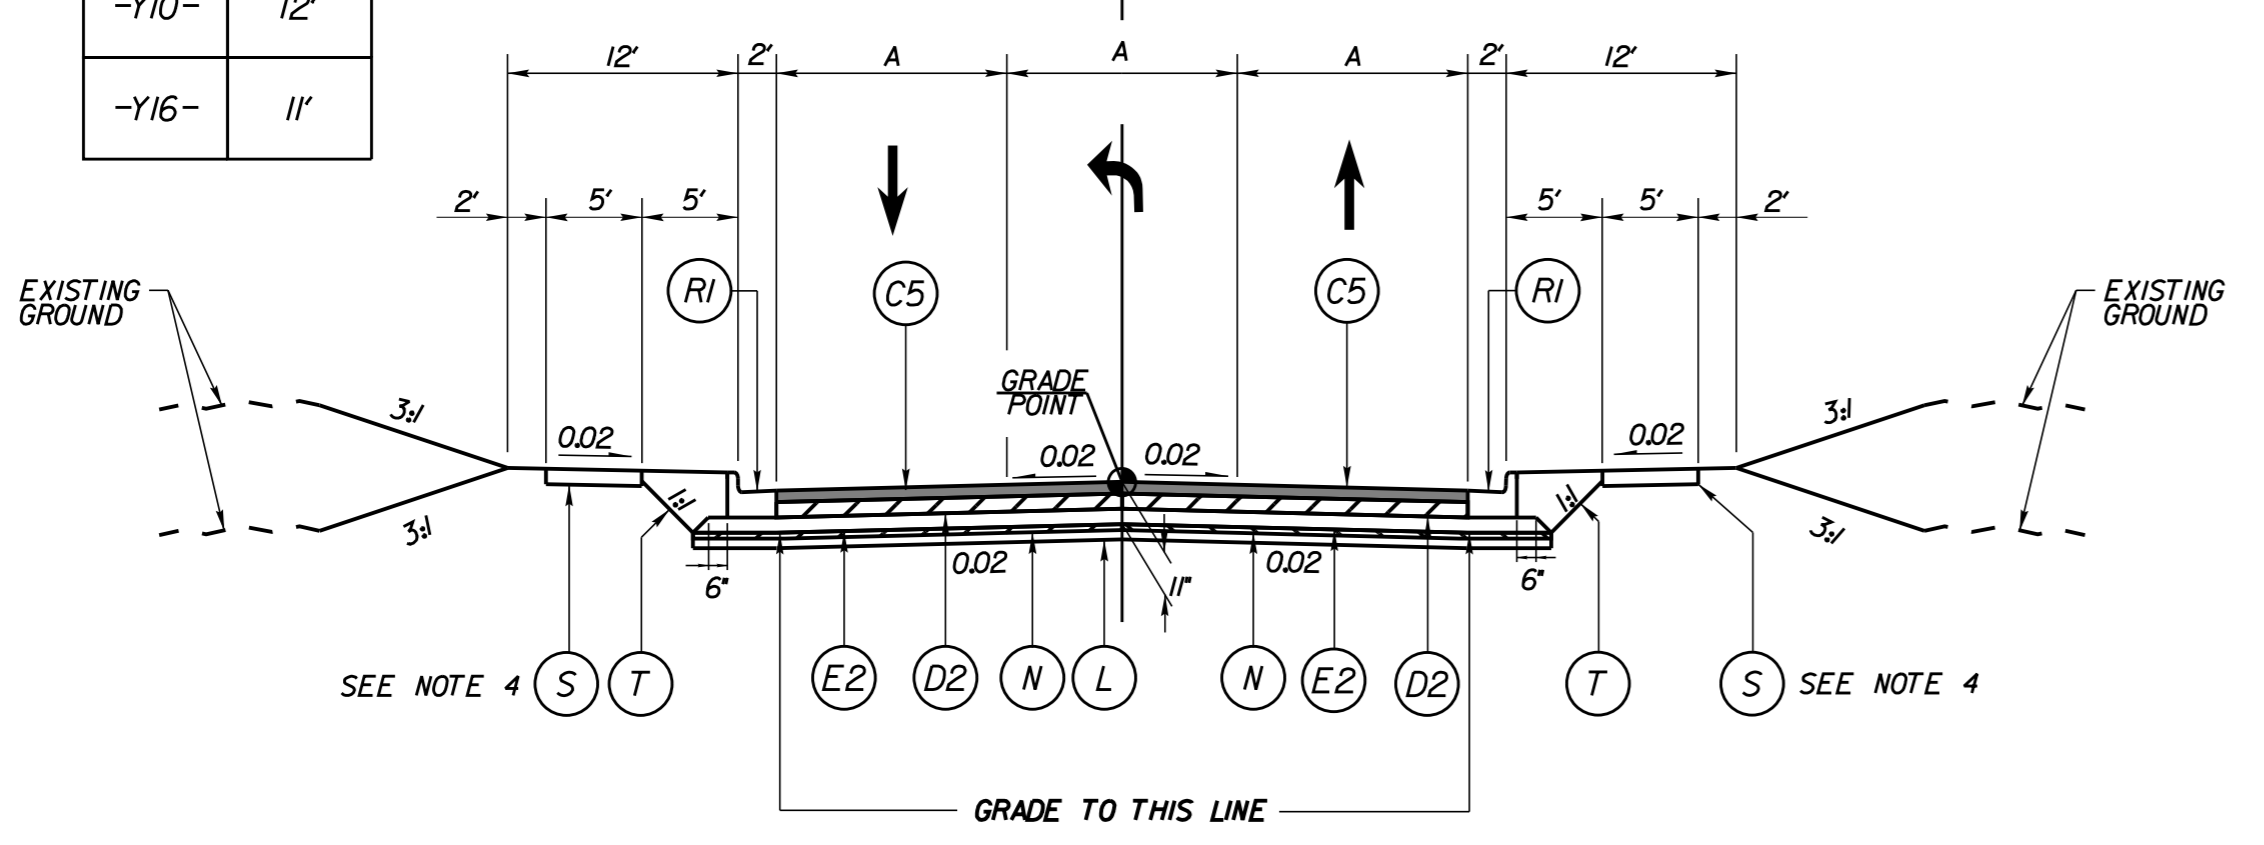

TYPICAL SECTION NO. 13

-Y10- STA 12+55.00 TO STA 16+97.26
-Y10- STA 17+10.49 TO STA 21+50.00
-Y16- STA 10+24.07 TO STA 11+05.00

-Y14- EVANS STREET (SR 1702)

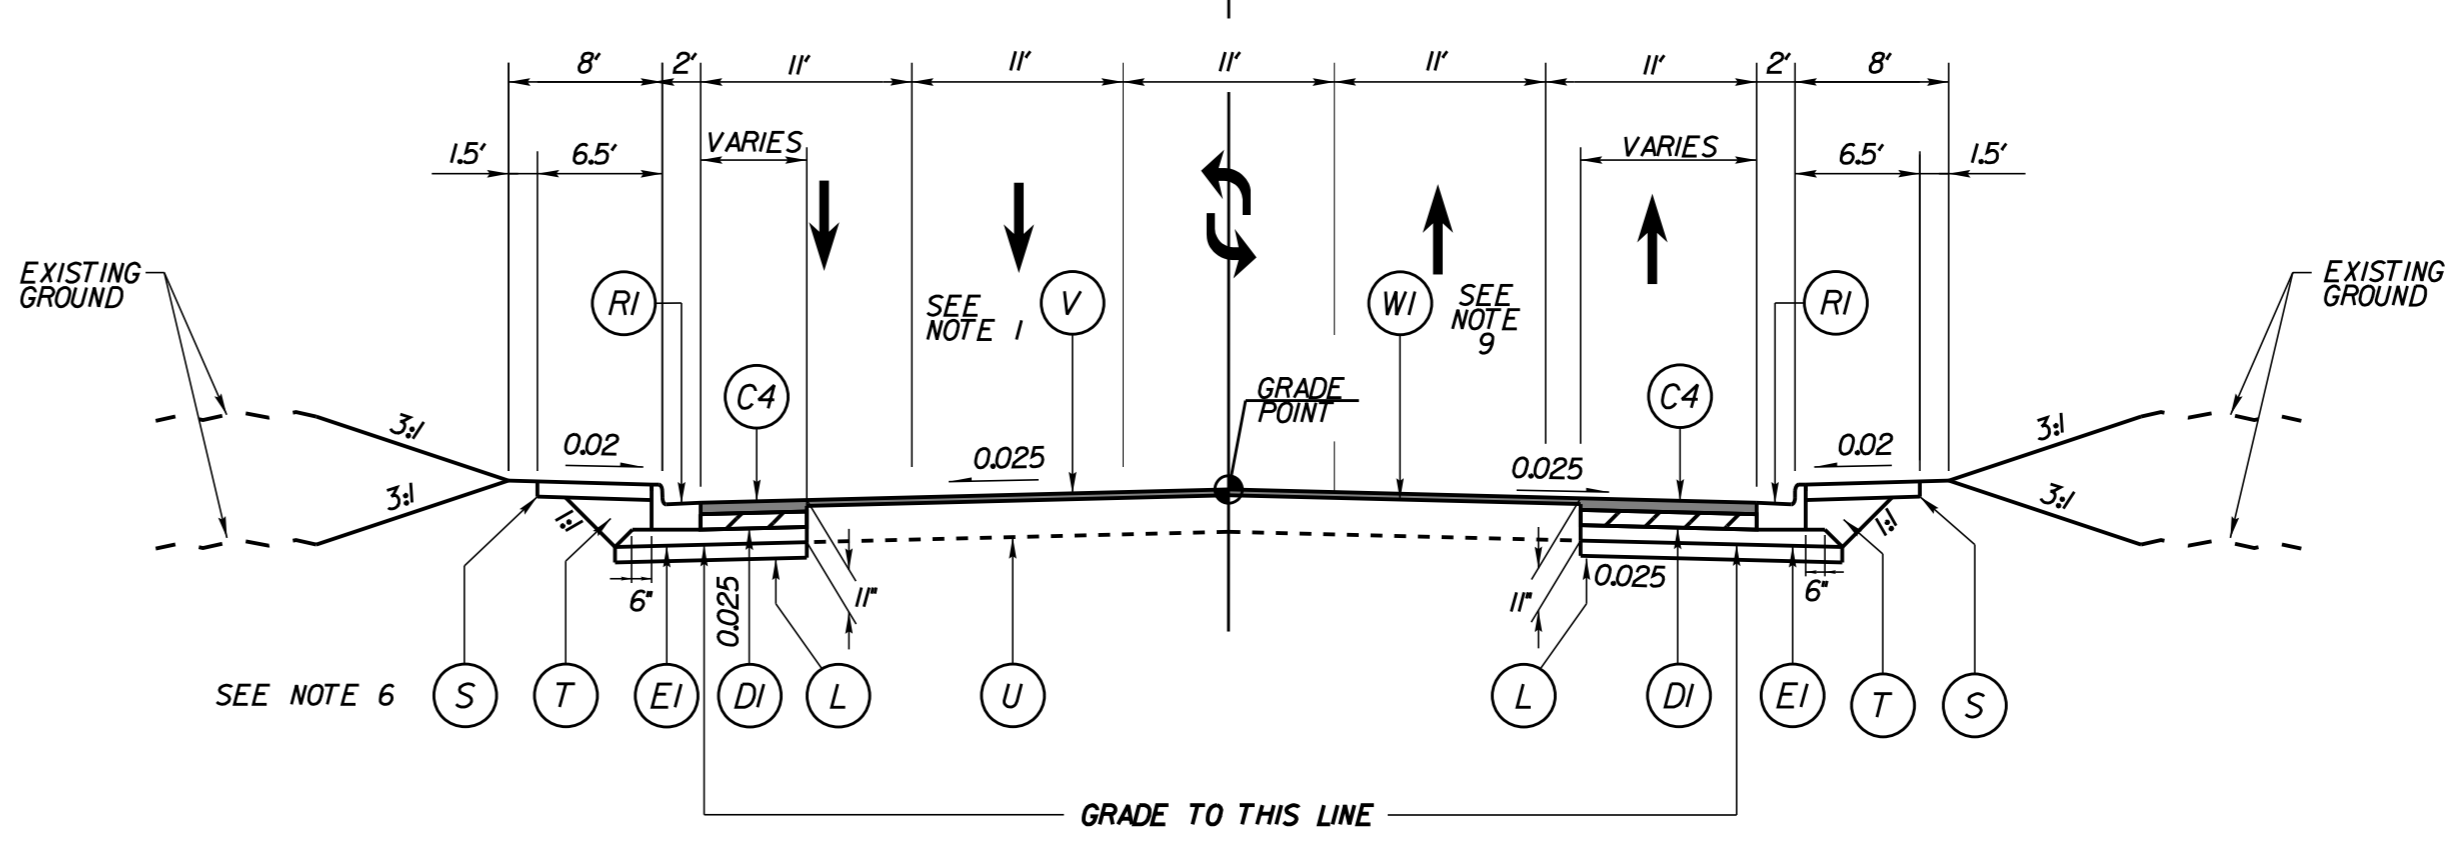

TYPICAL SECTION NO. 14

-Y14- STA 15+18.00 TO STA 18+61.03
-Y14- STA 19+29.03 TO STA 23+23.00

K:\RAL_Roadway\01036175_U-3315\Roadway\Pro\U3315_rdy_typ.dgn

5/12/2015