



PROJECT REFERENCE NO. U-3315	SHEET NO. 2B-1
ROADWAY DESIGN ENGINEER	


REVISIONS

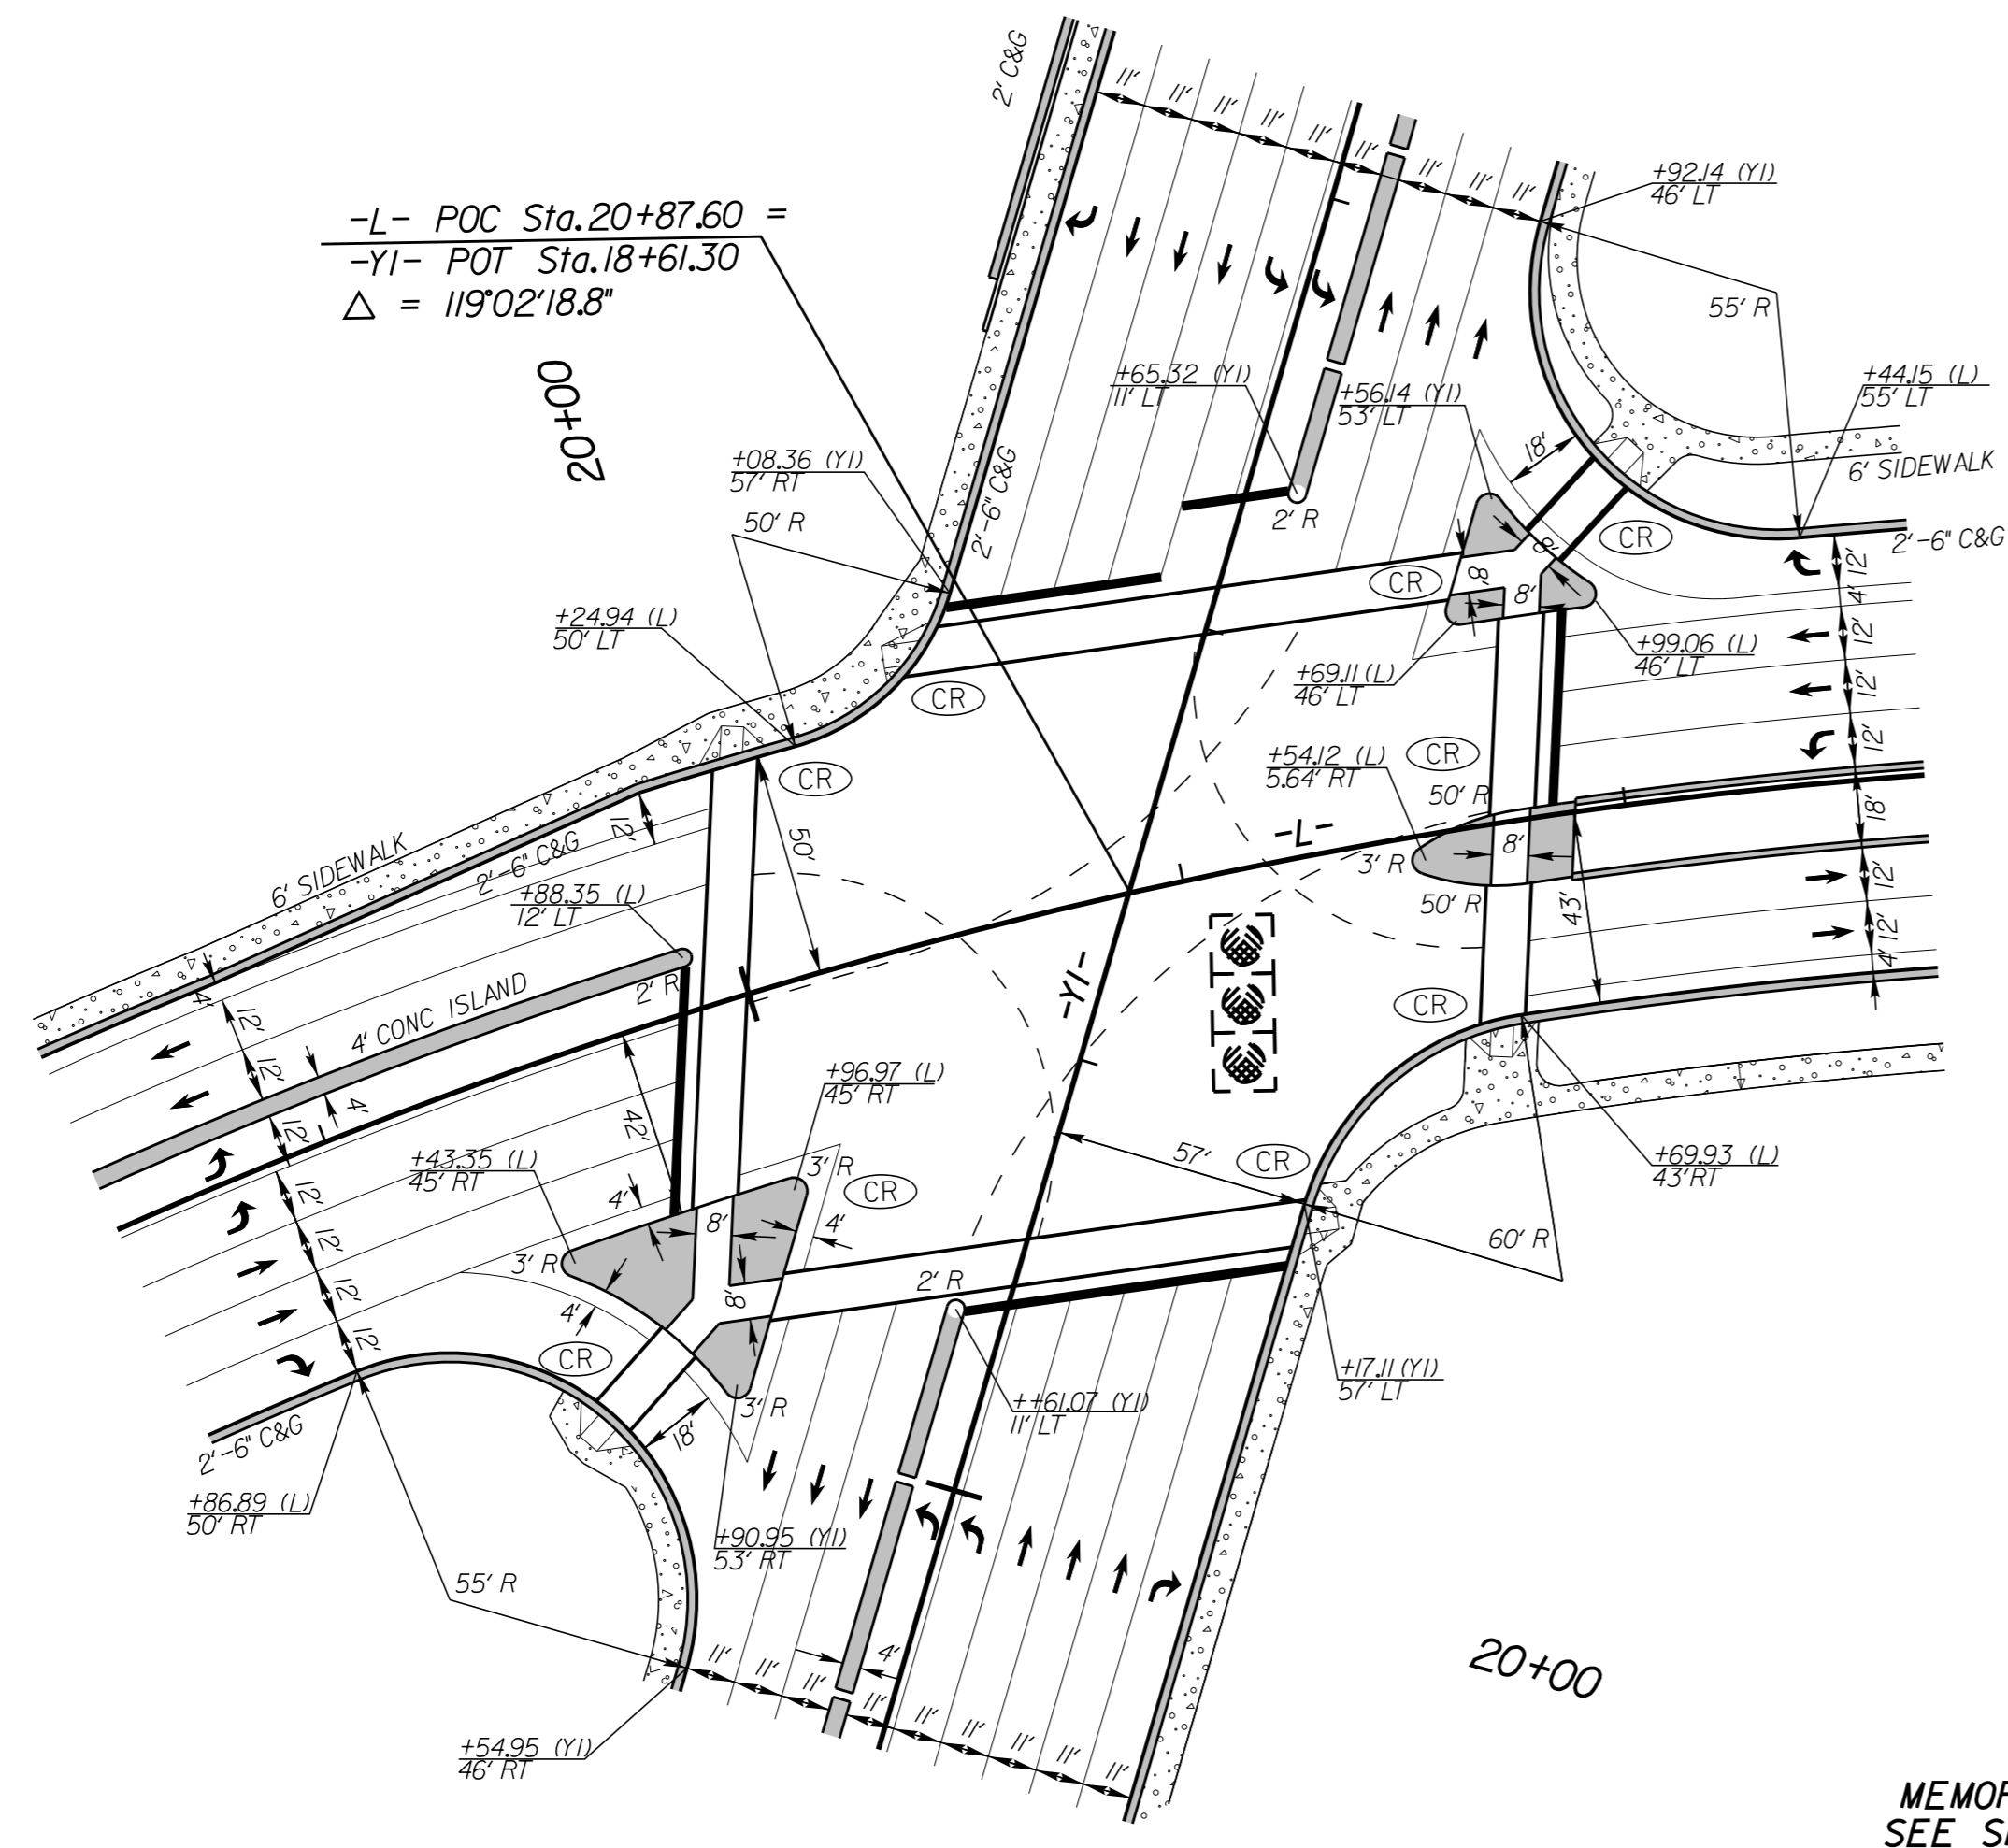

NAD 83/NRS 2007

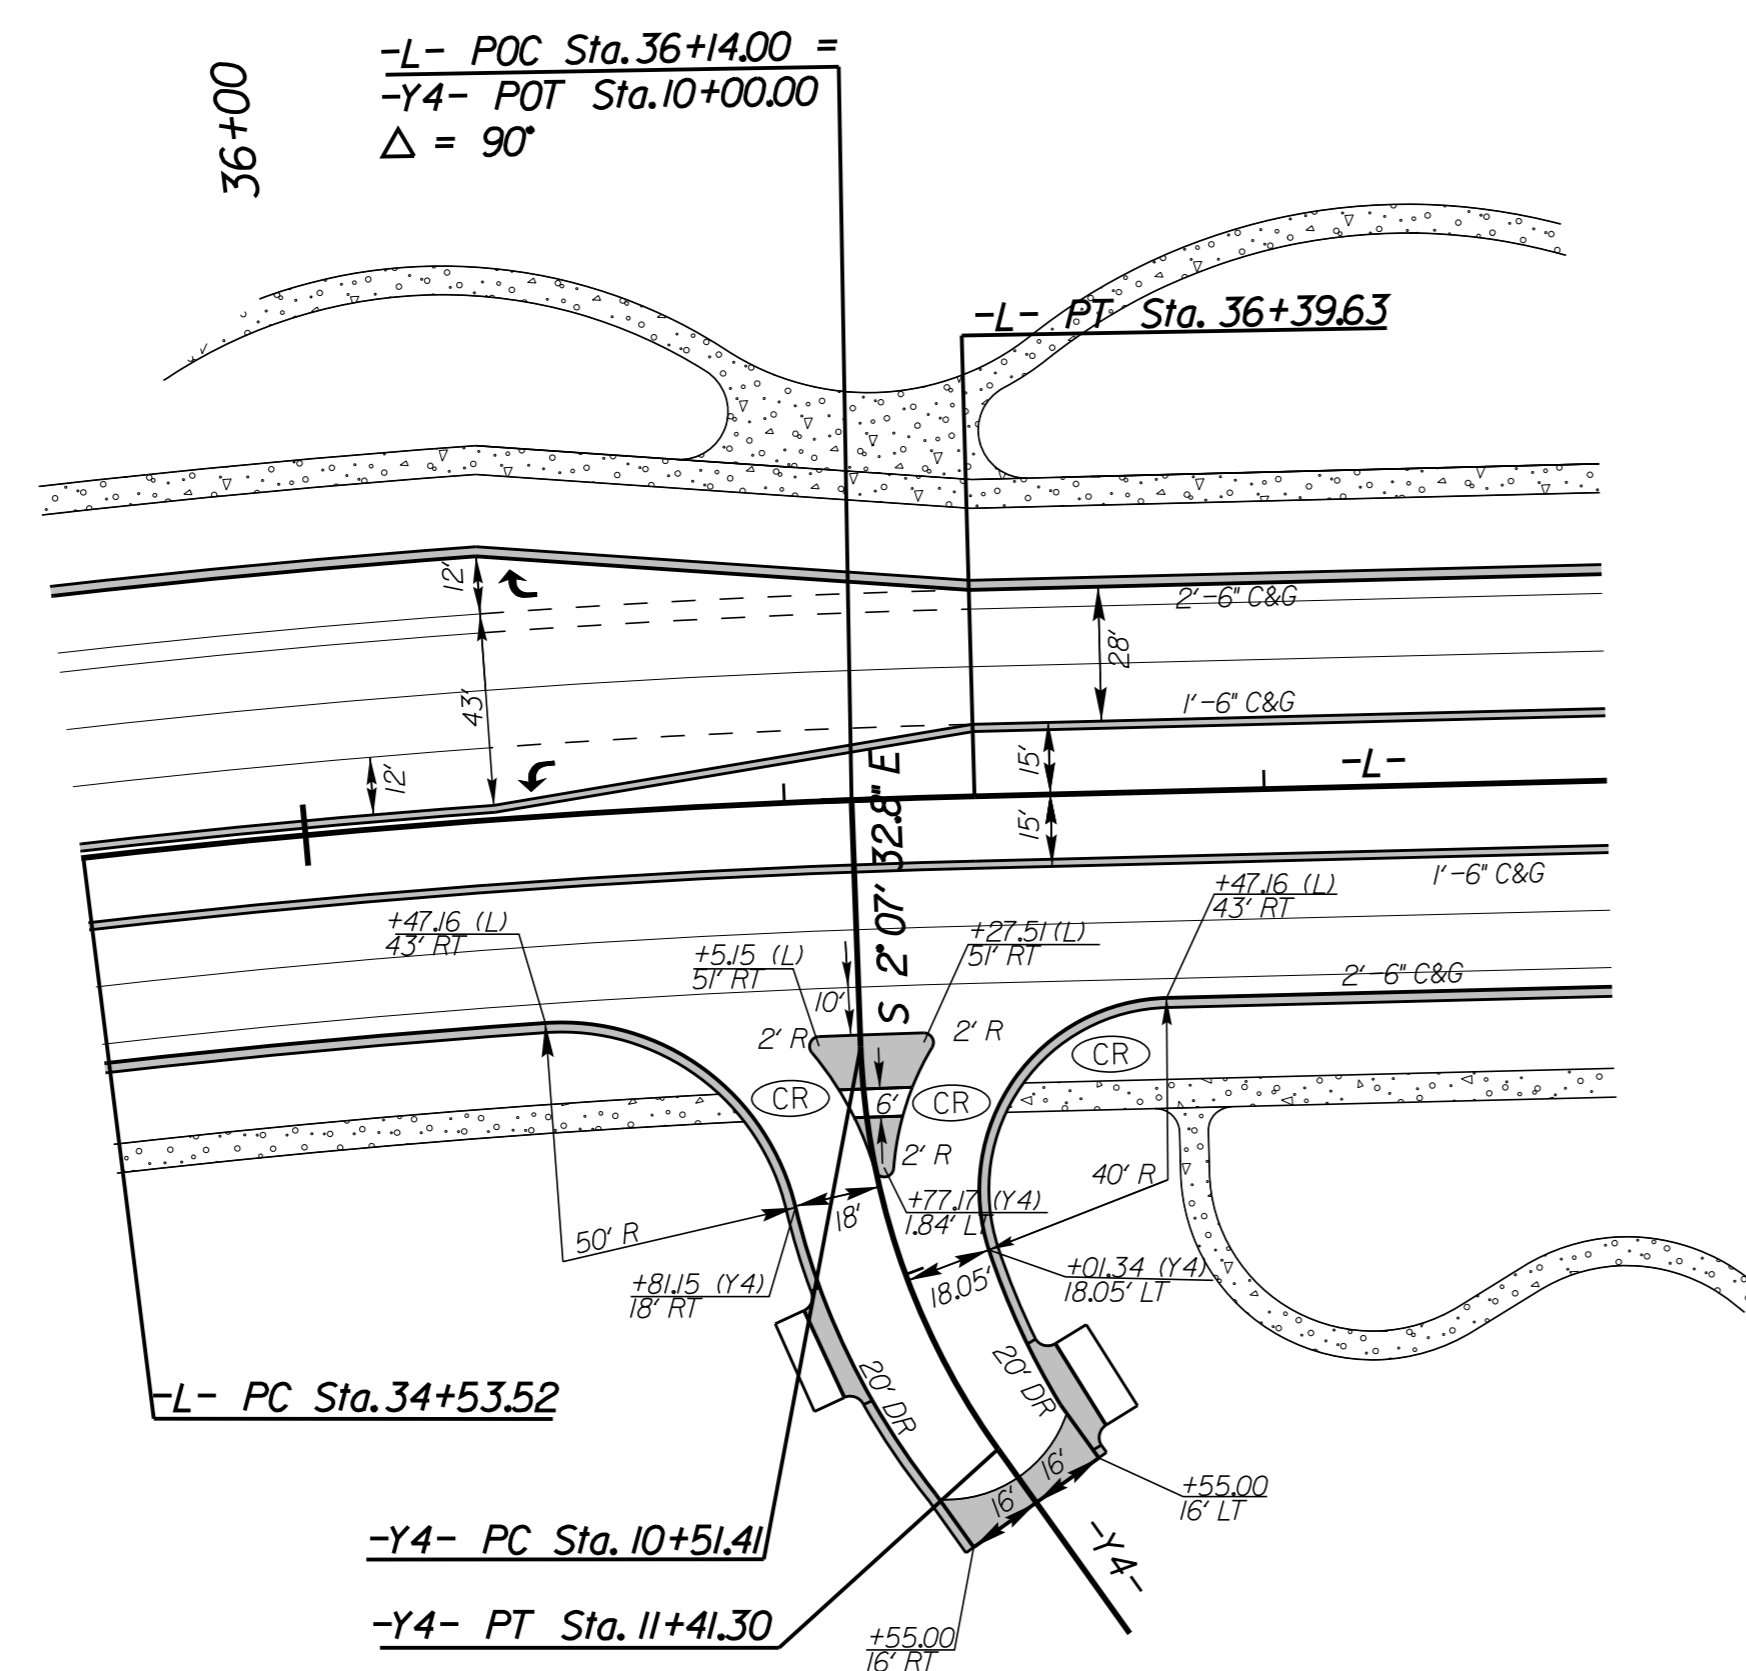

NAD 83/NRS 2007

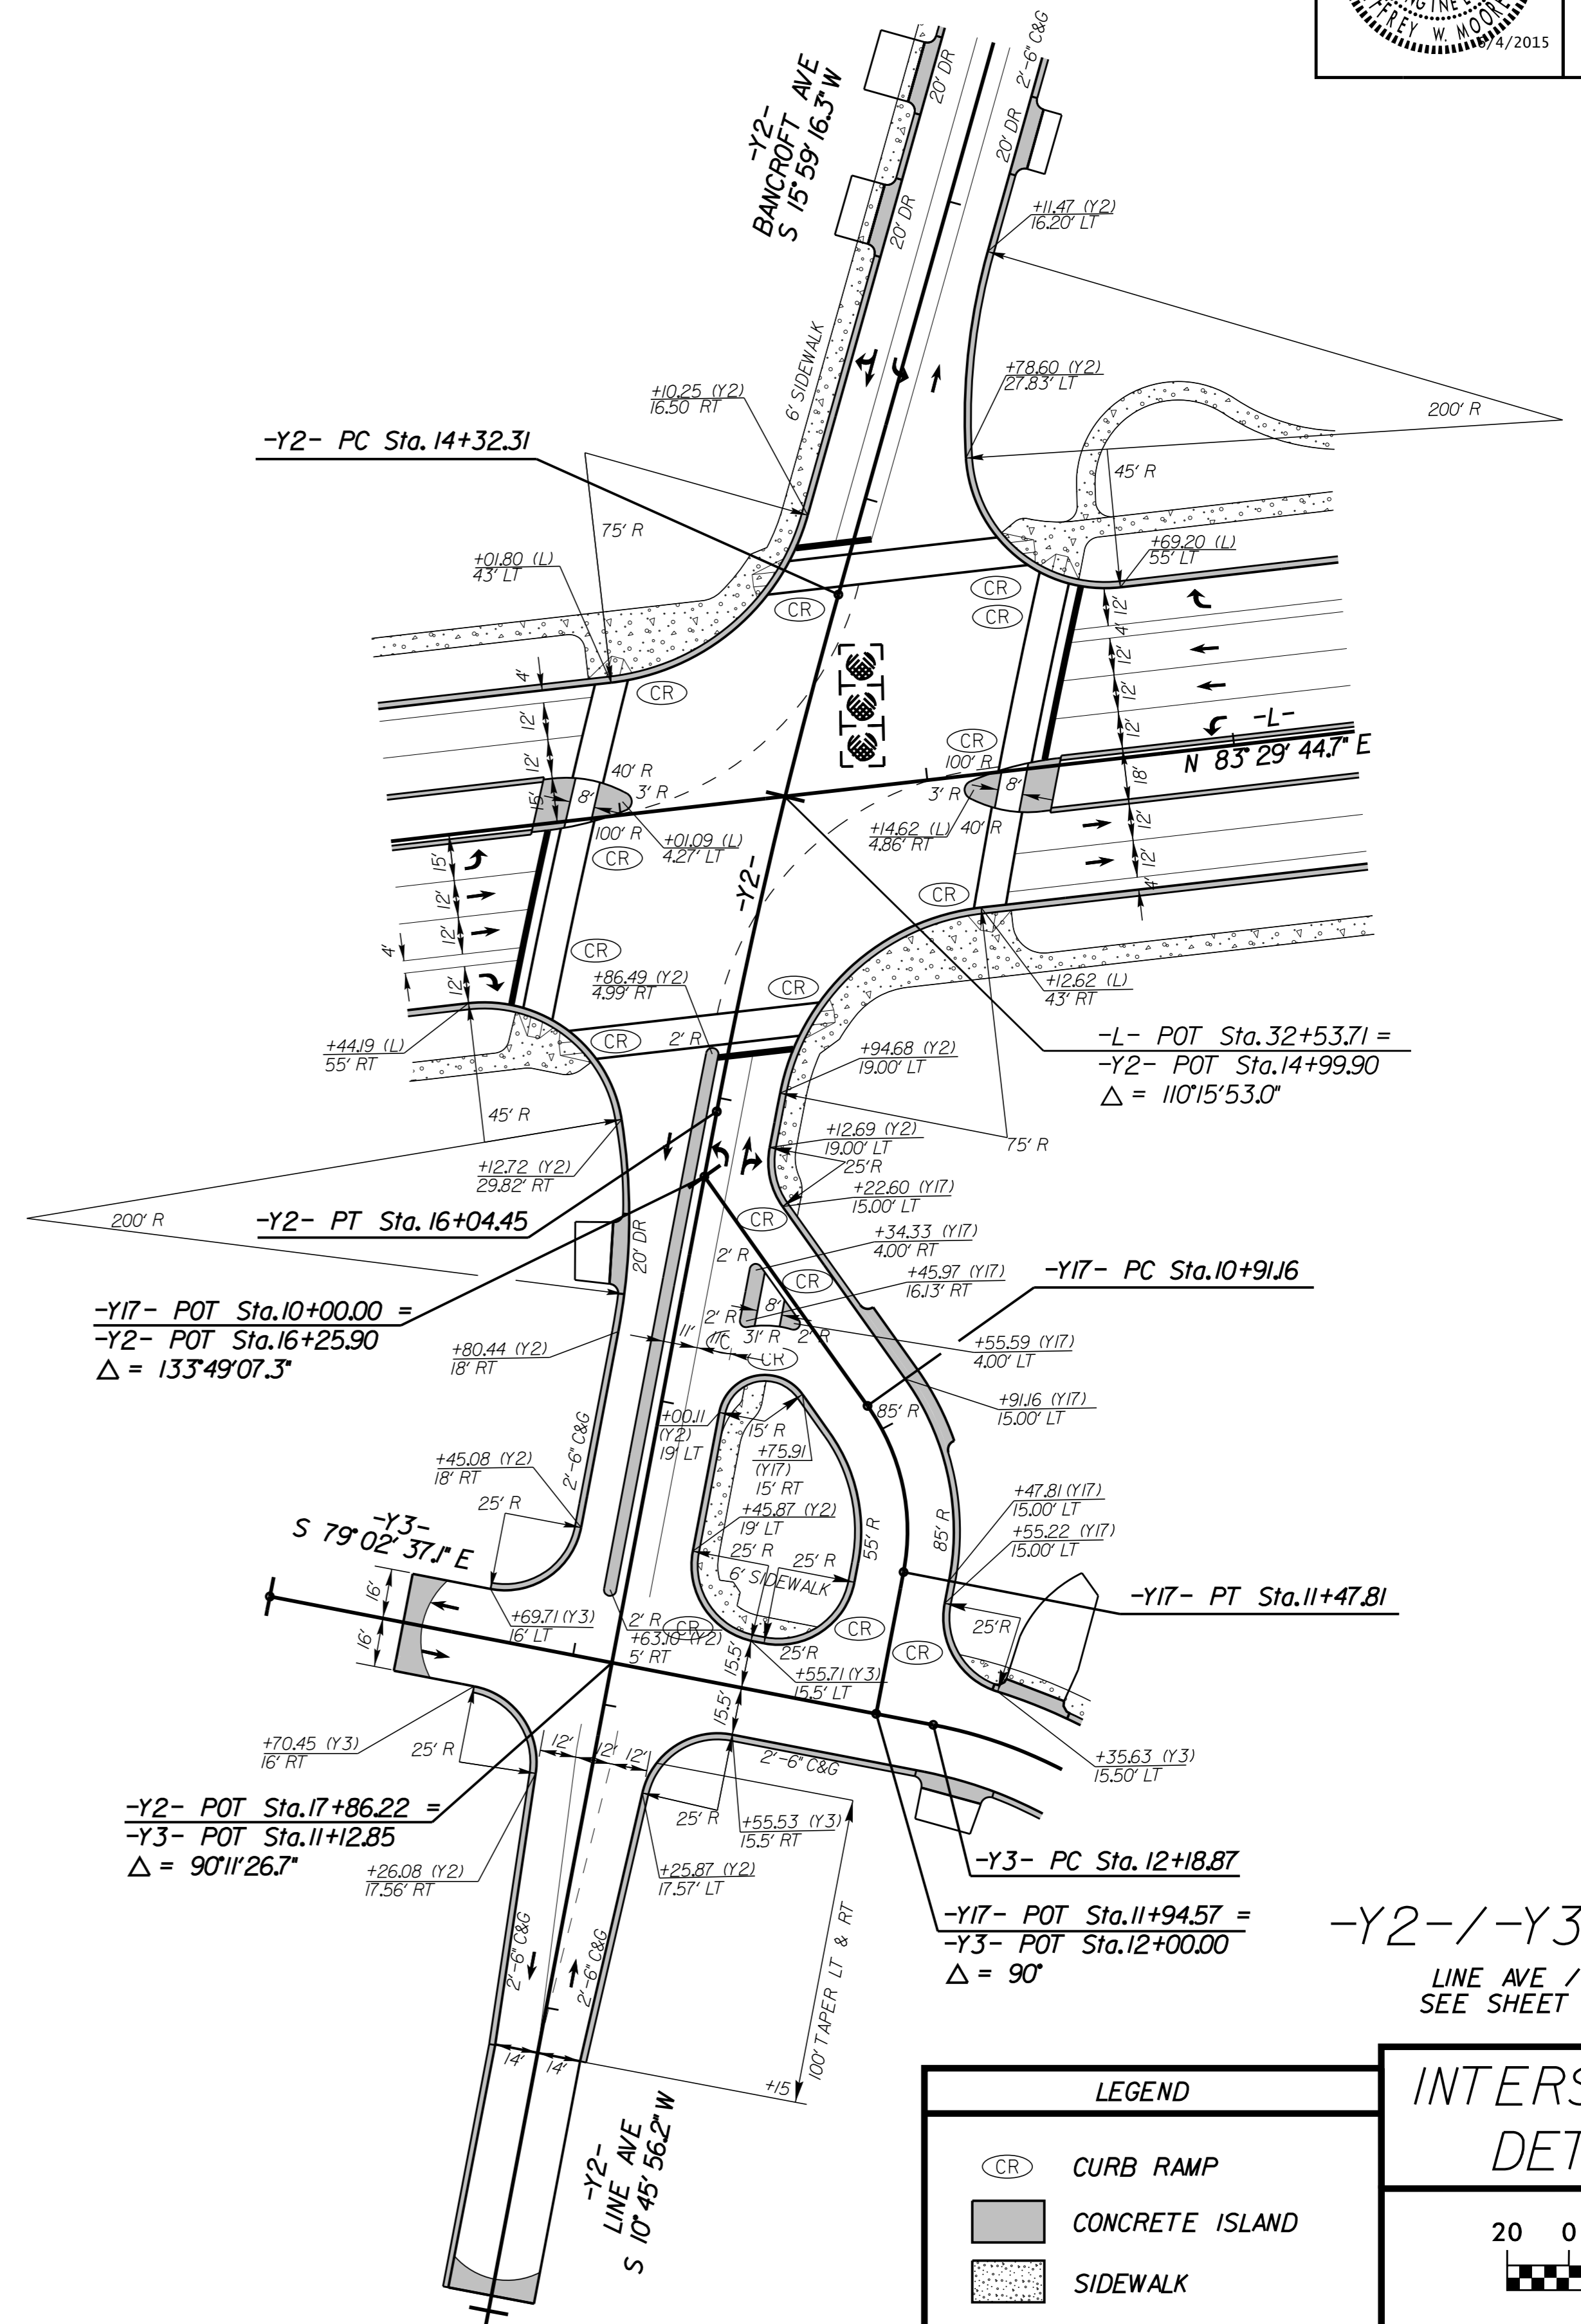

NAD 83/NRS 2007

LEGEND

- CURB RAMP
- CONCRETE ISLAND
- SIDEWALK

INTERSECTION DETAILS

K:\RAL_Roadway\0103675 (U-3315)\Roadway\Proj\U3315_rdy_intersection01.dgn

5/12/2015