
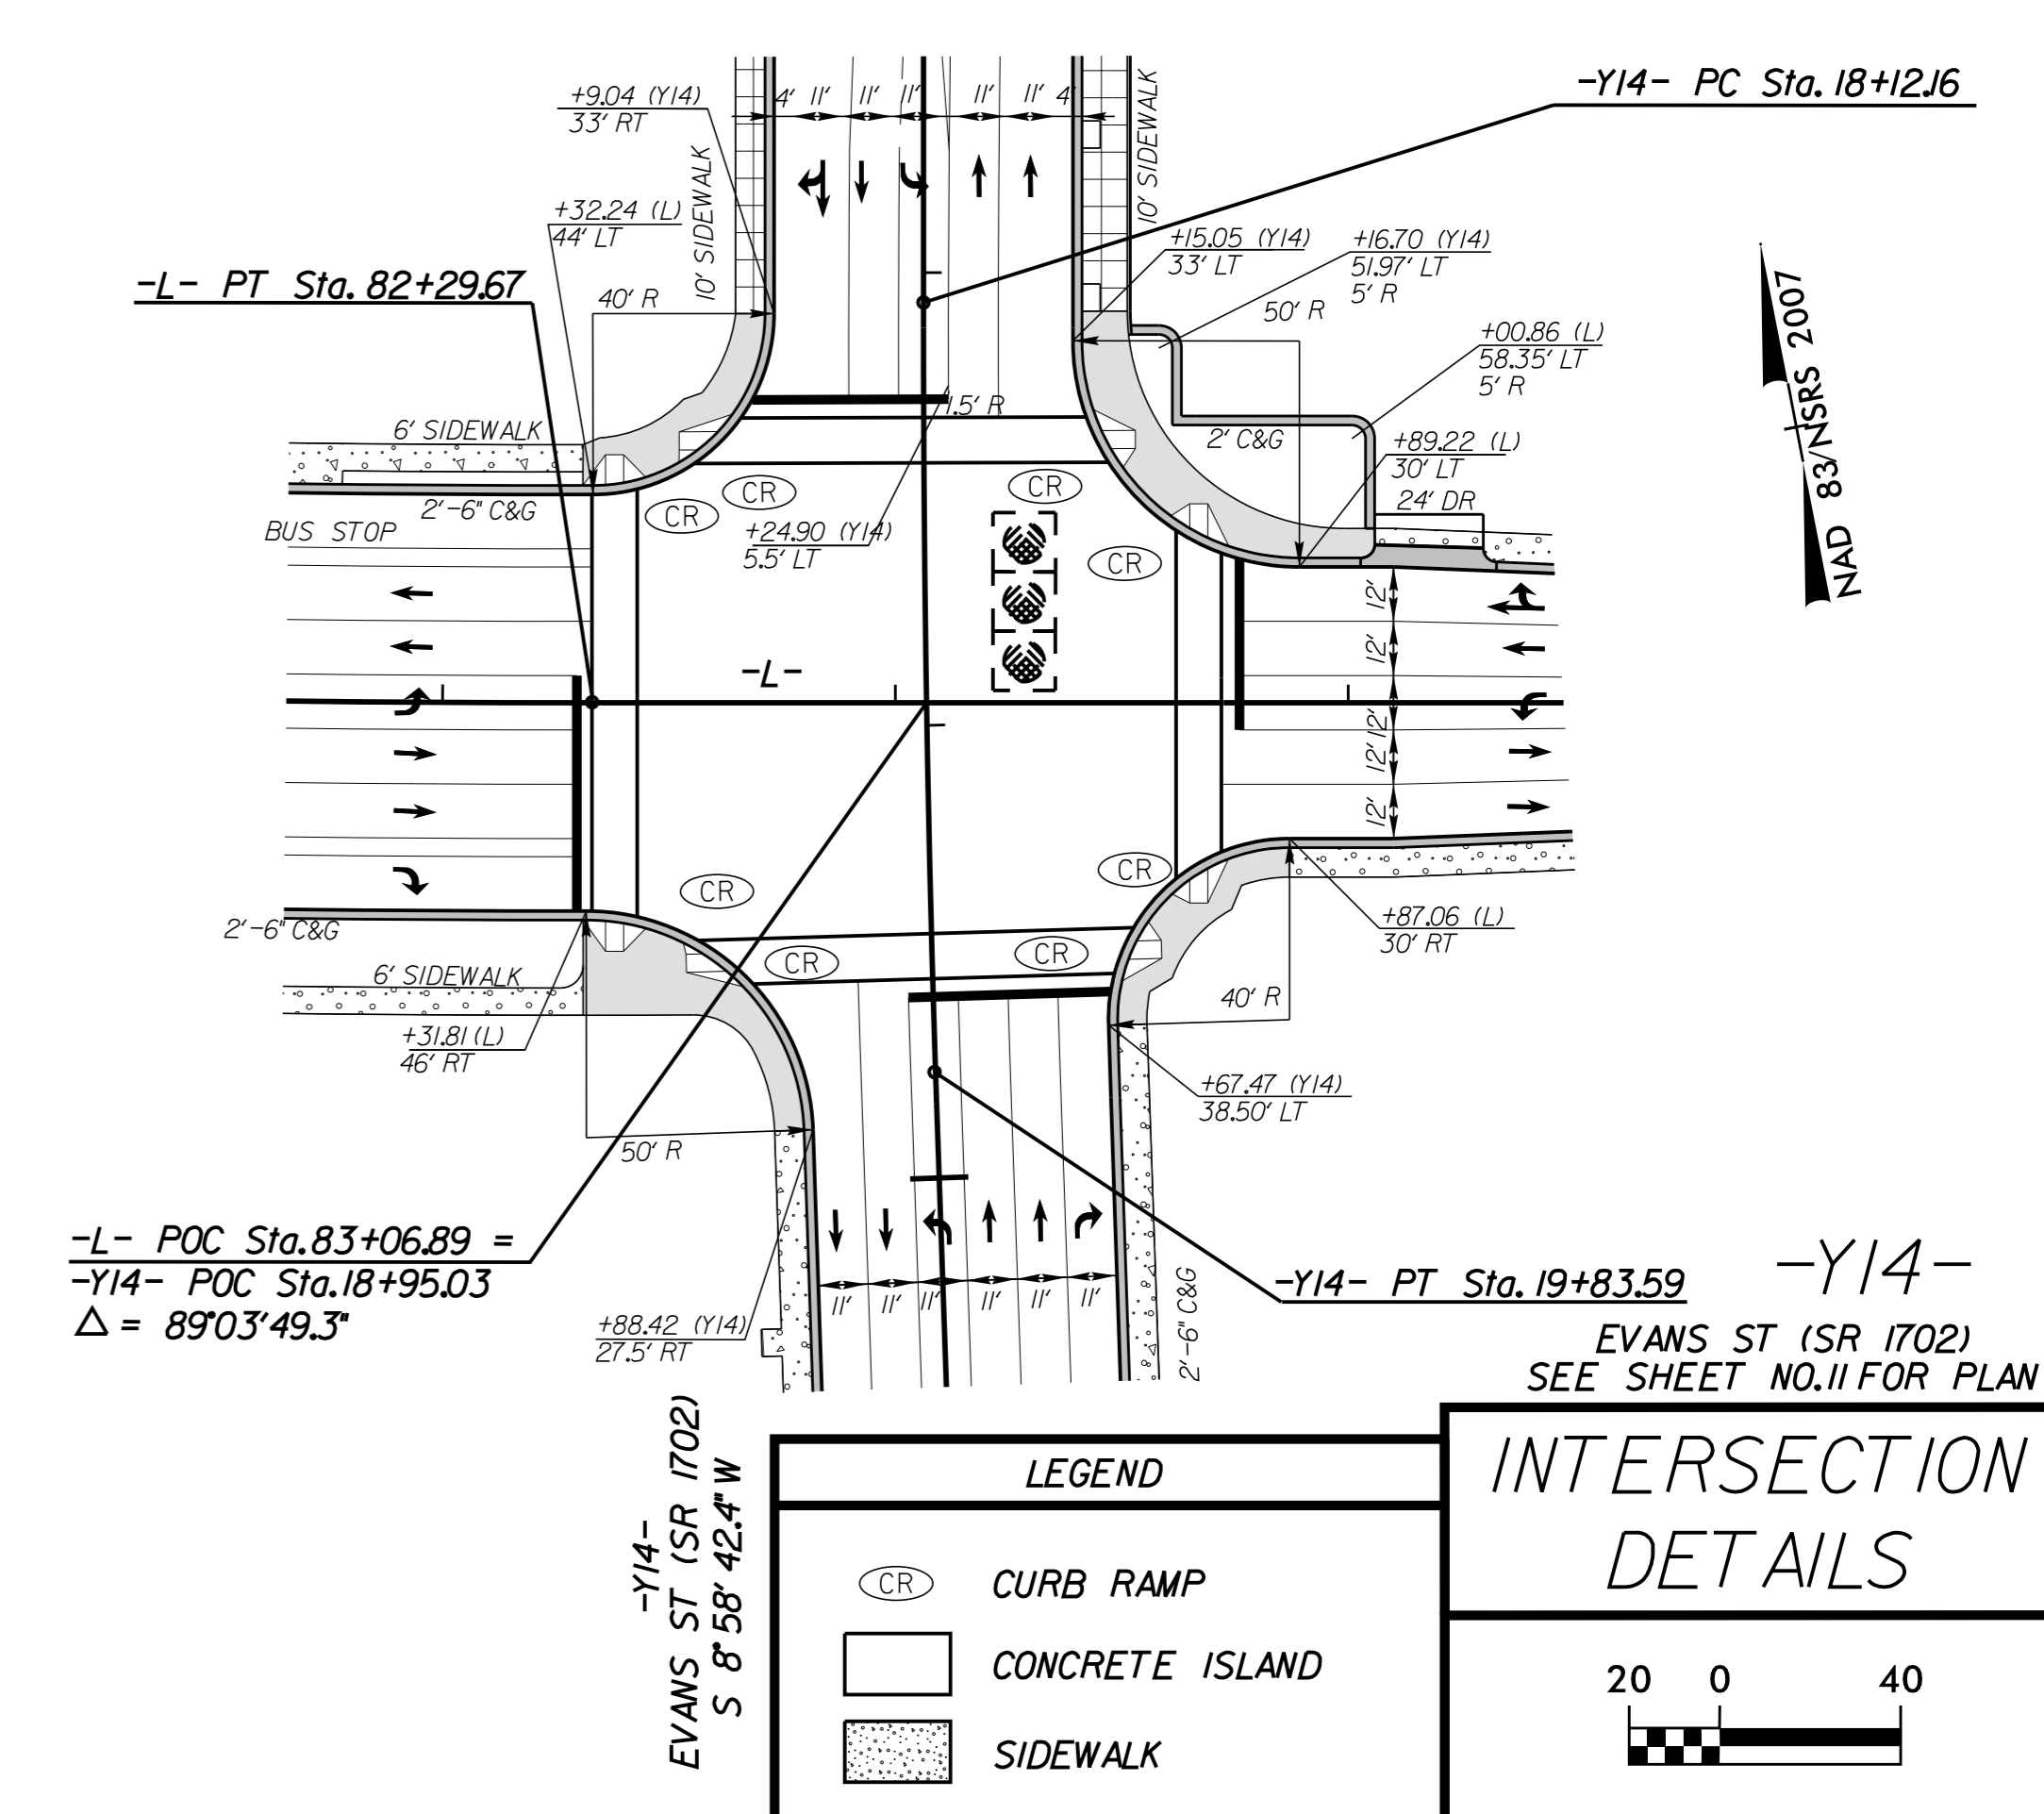
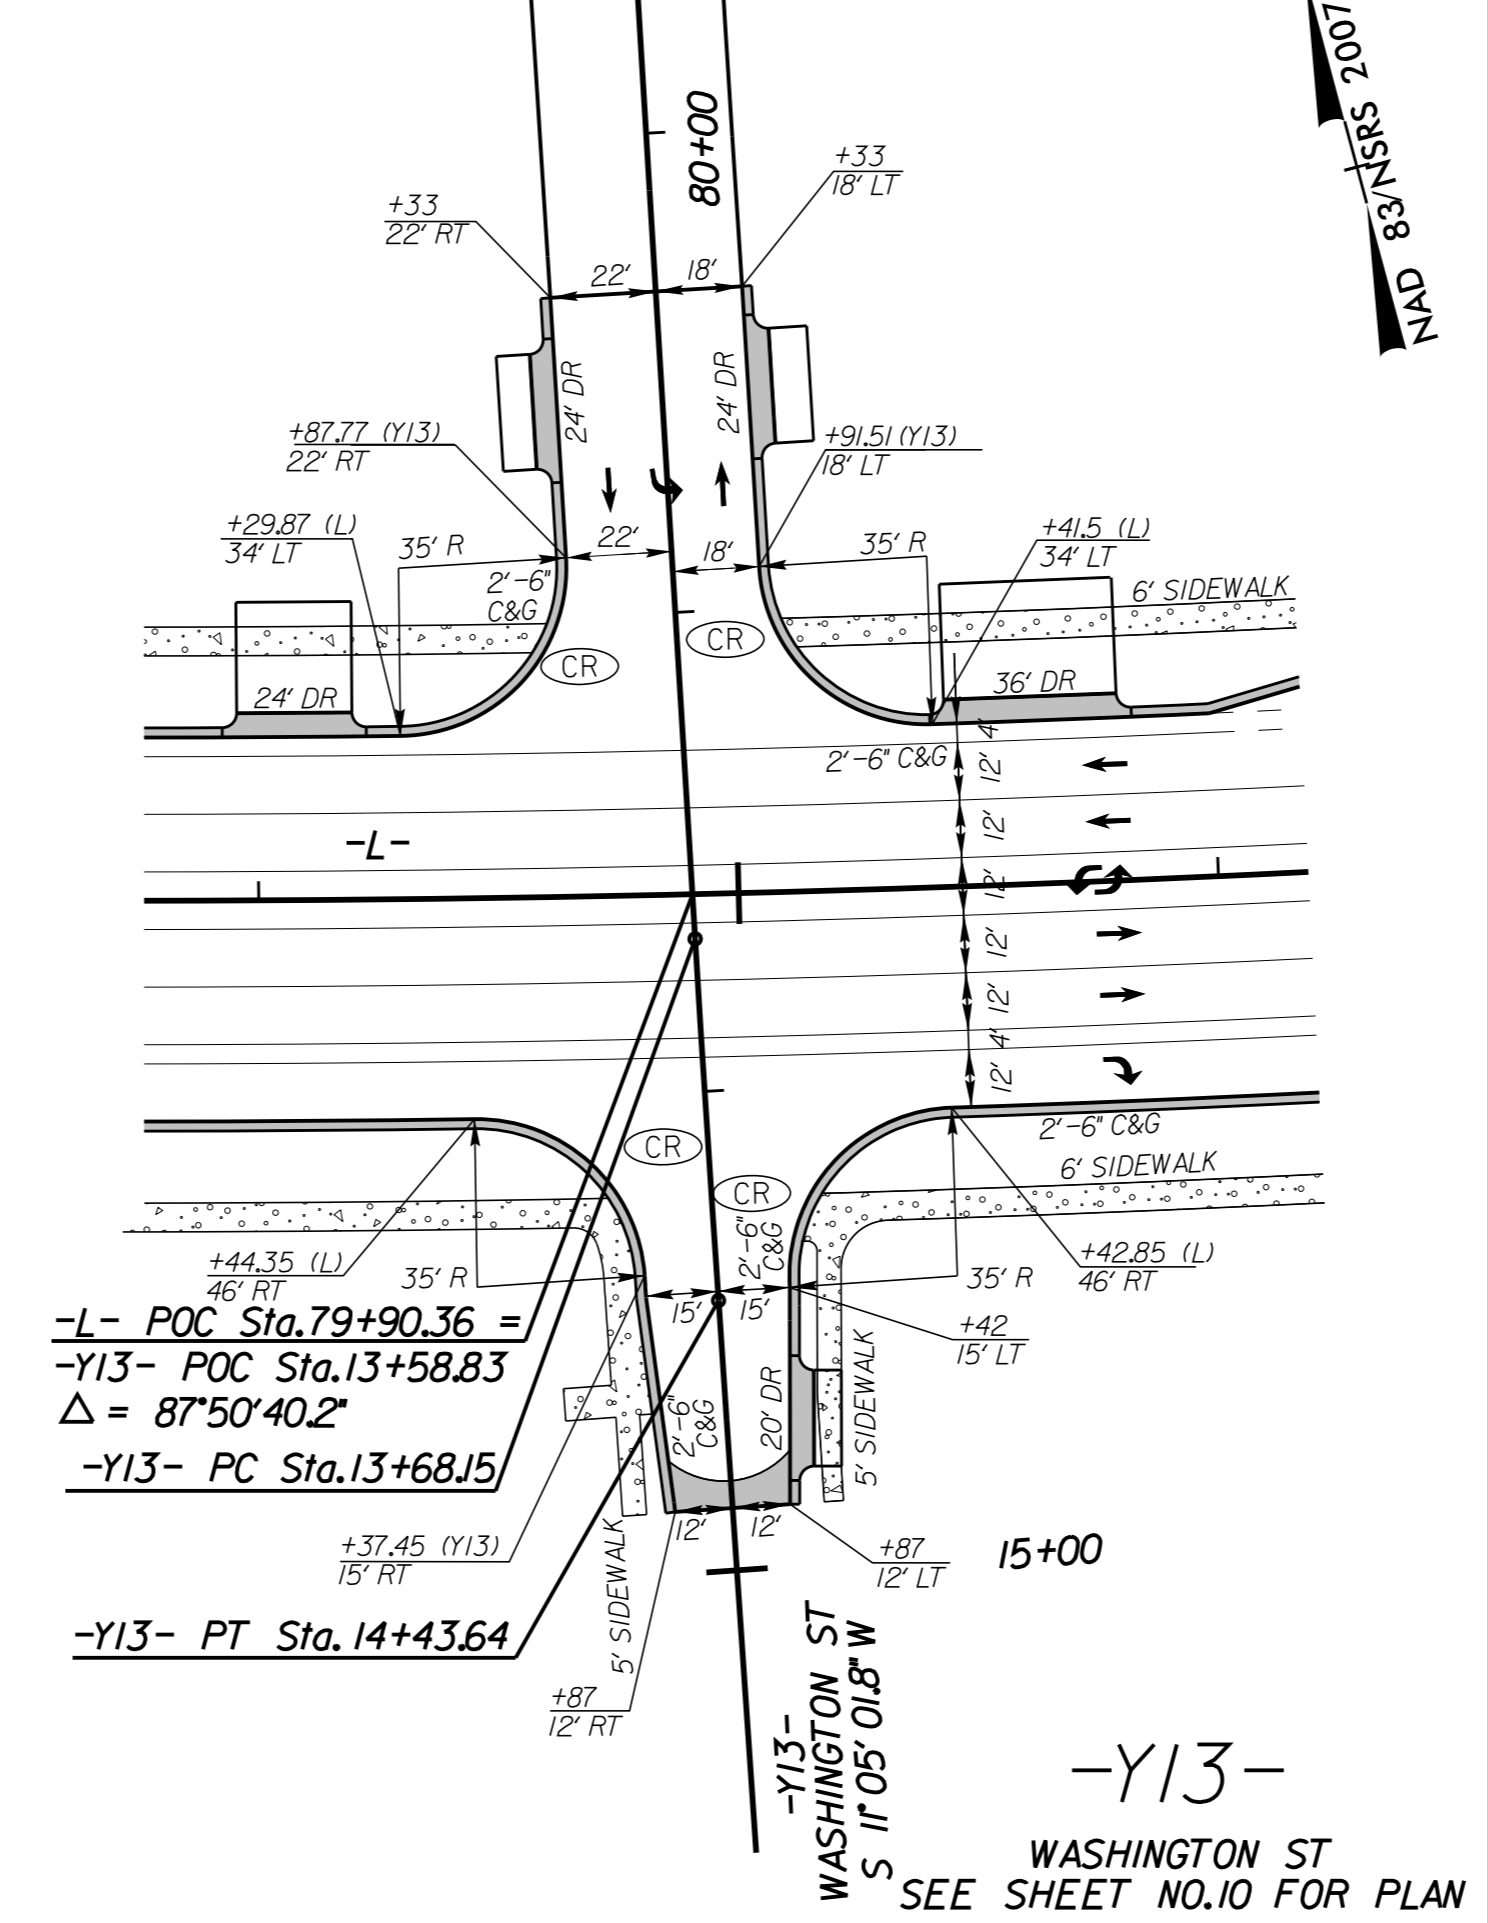
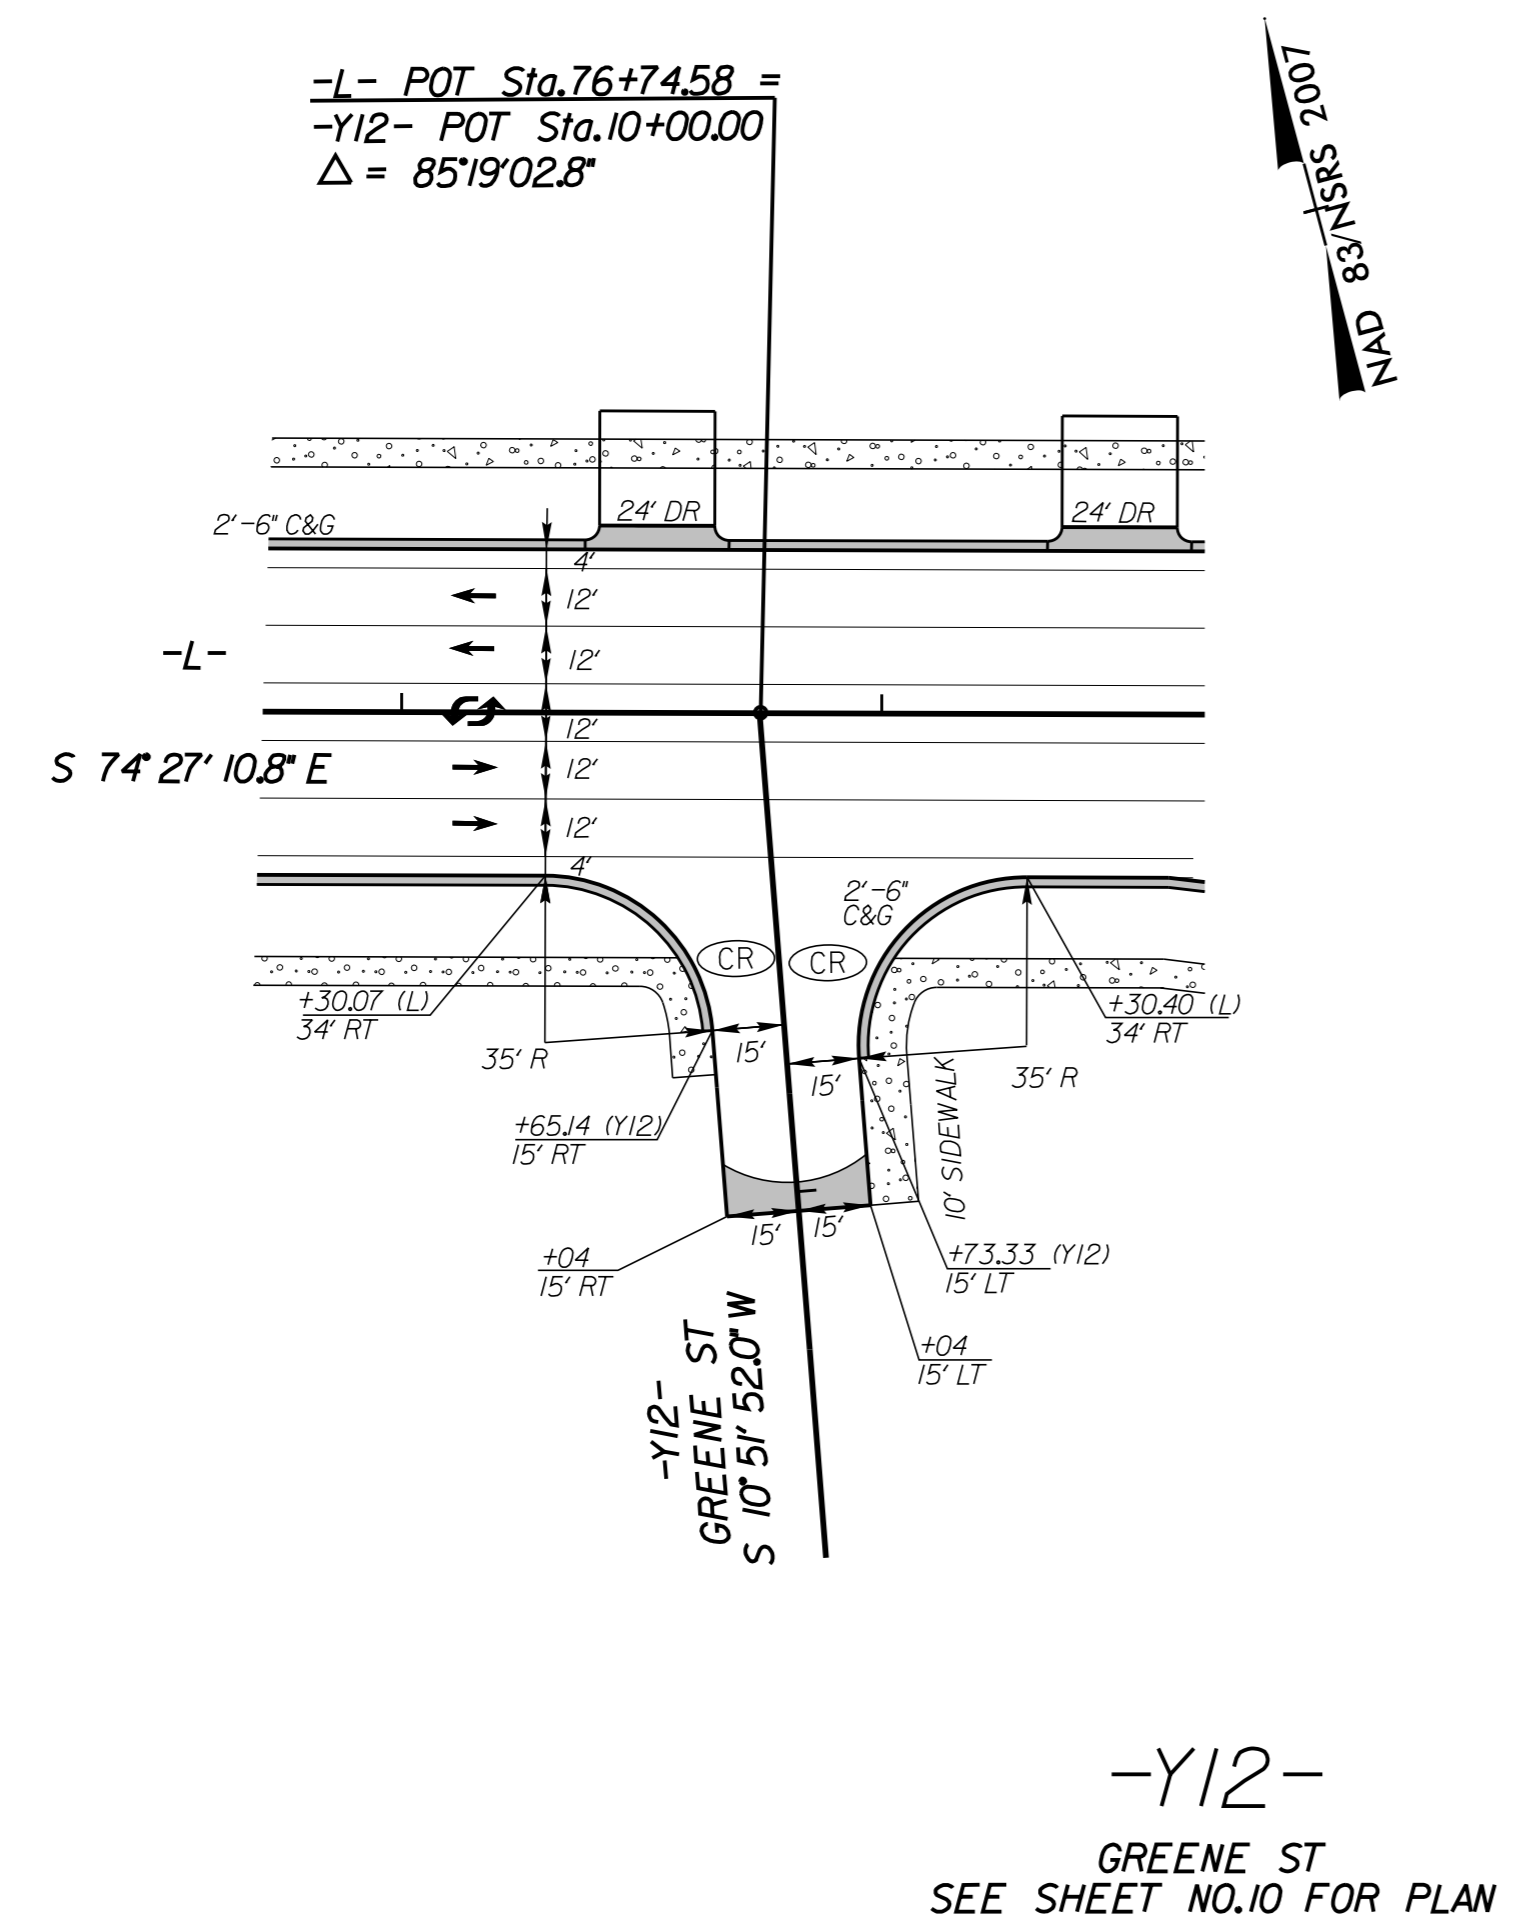
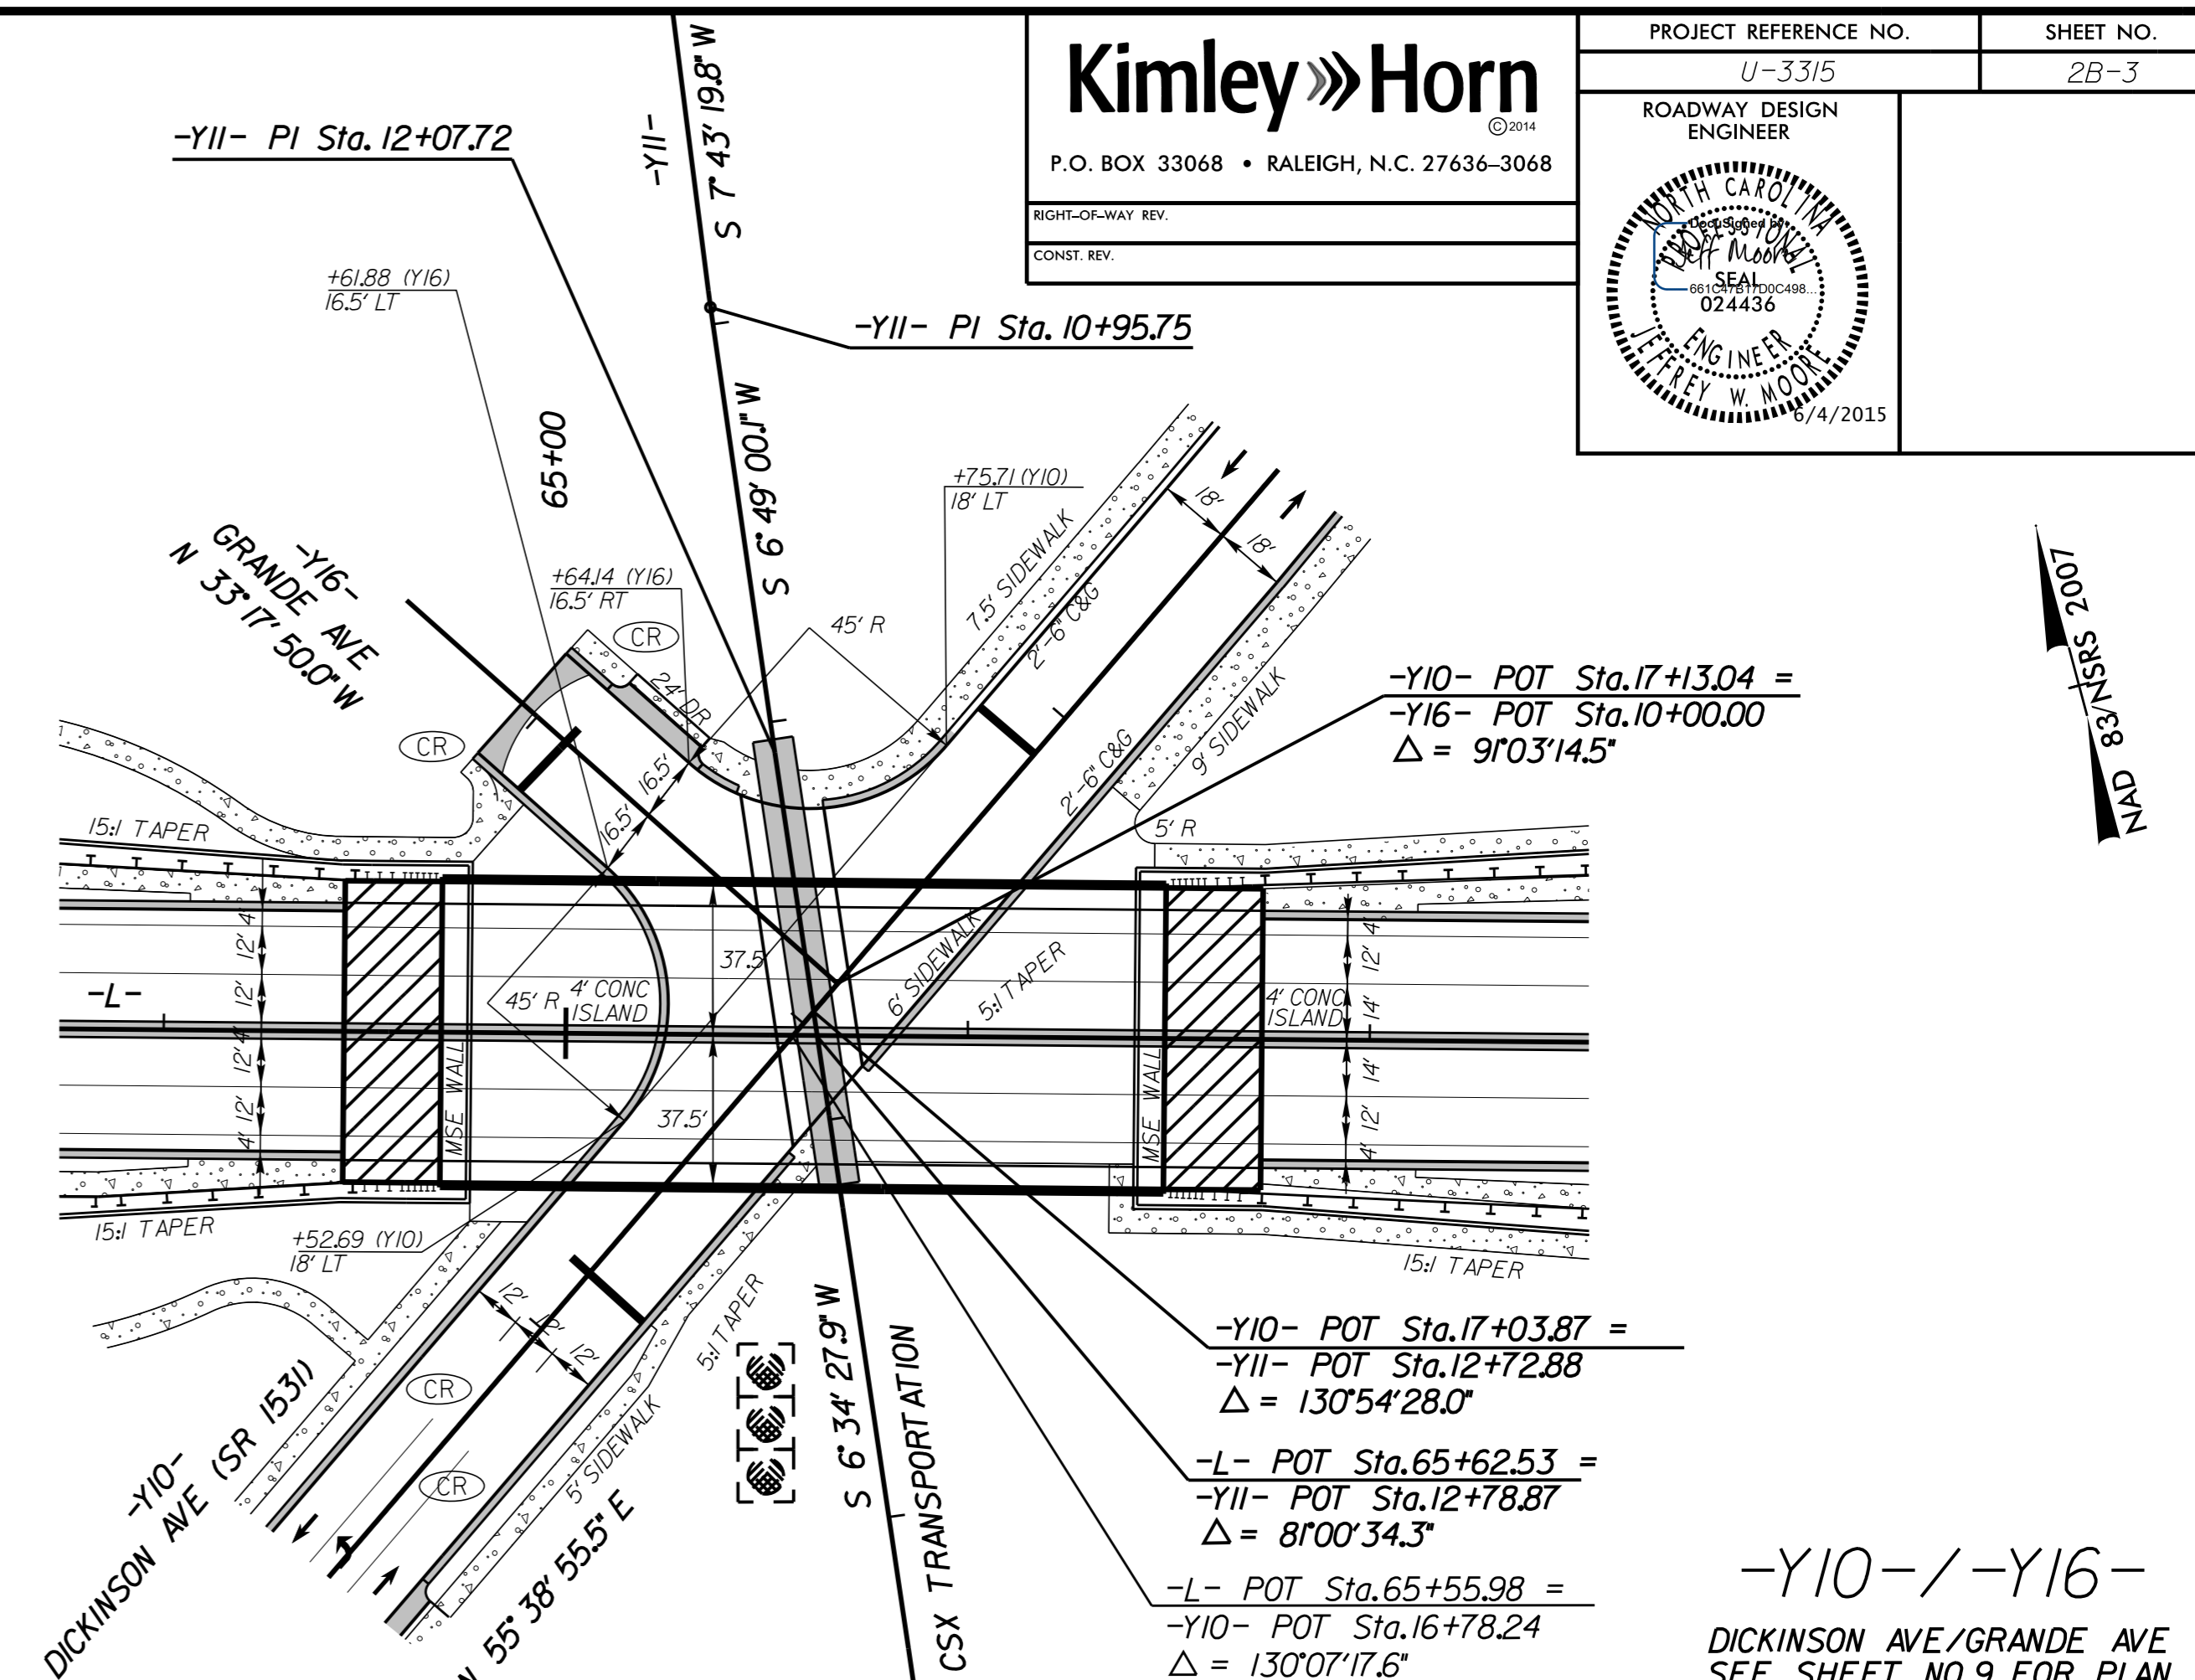


REVISIONS

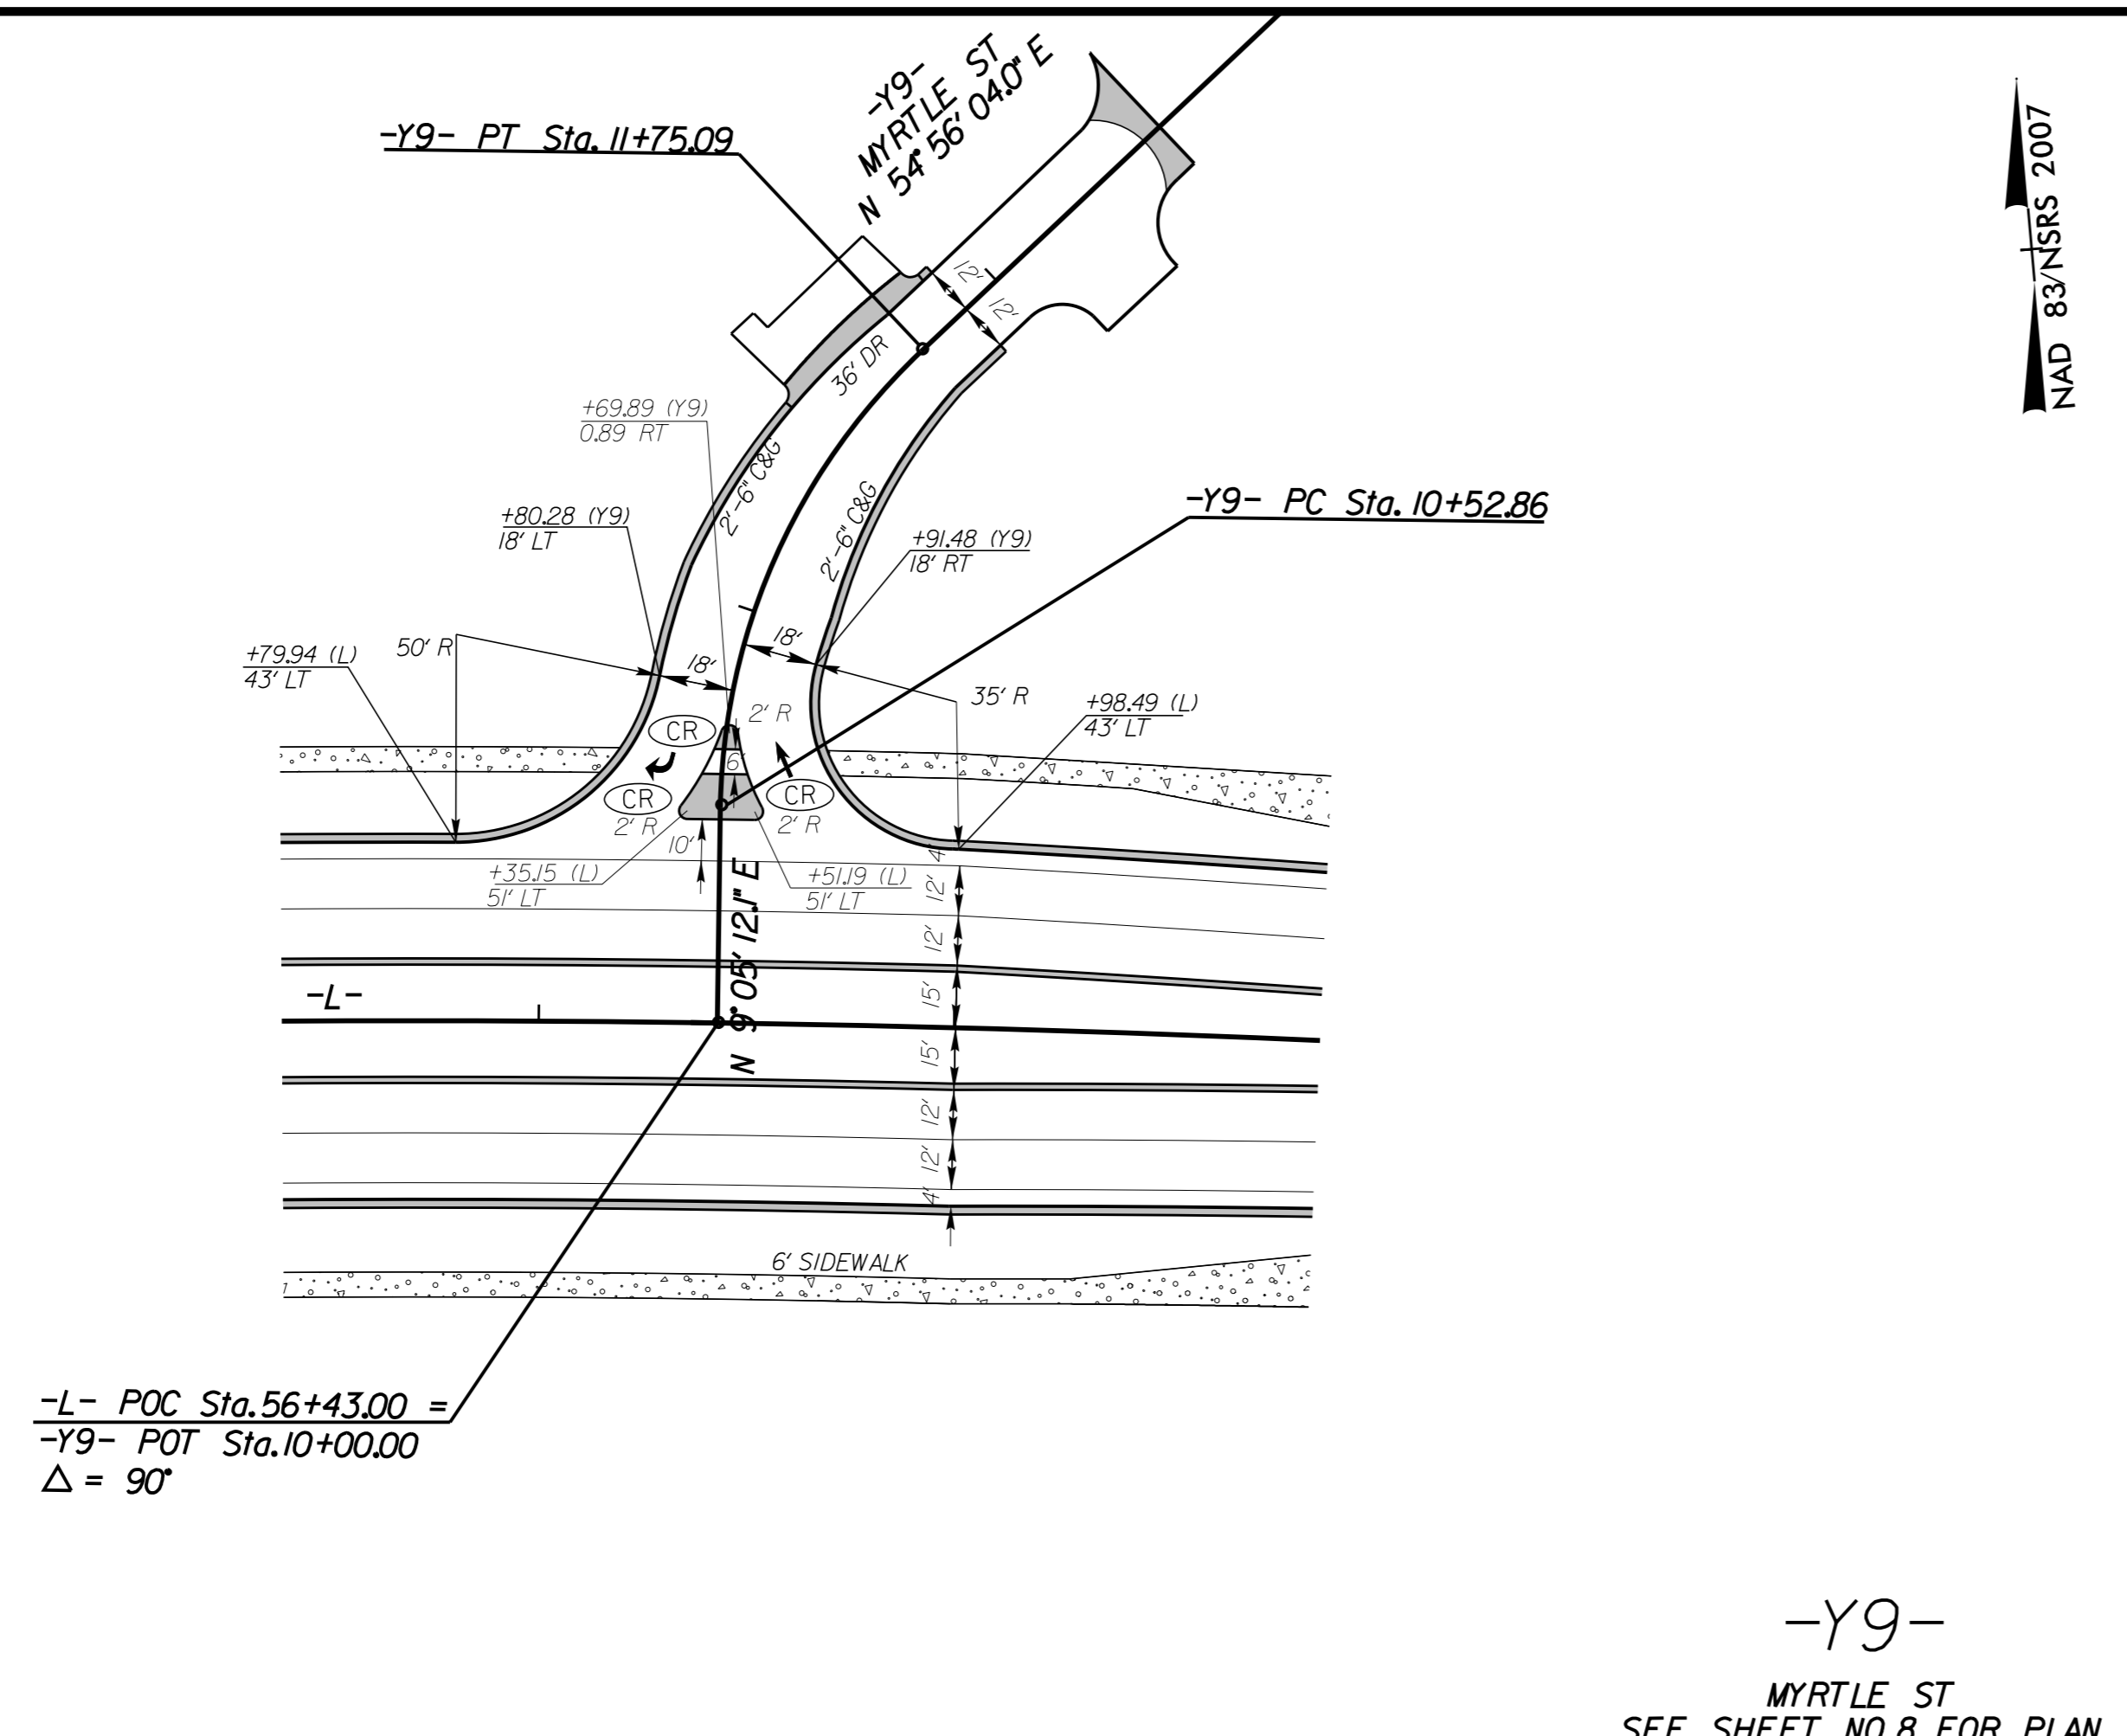

LEGEND

- CURB RAMP
- CONCRETE ISLAND
- SIDEWALK

INTERSECTION DETAILS

K:\RAL_Roadway\0103675 (U-3315)\Roadway\Proj\U3315_rdy_intersction03.dgn 5/12/2015