
DocuSign Envelope ID: 68040989-285F-4D6C-84F6-E6A0F121A7FD

PROJECT REFERENCE NO. SHEET NO. U-3315 2C-15

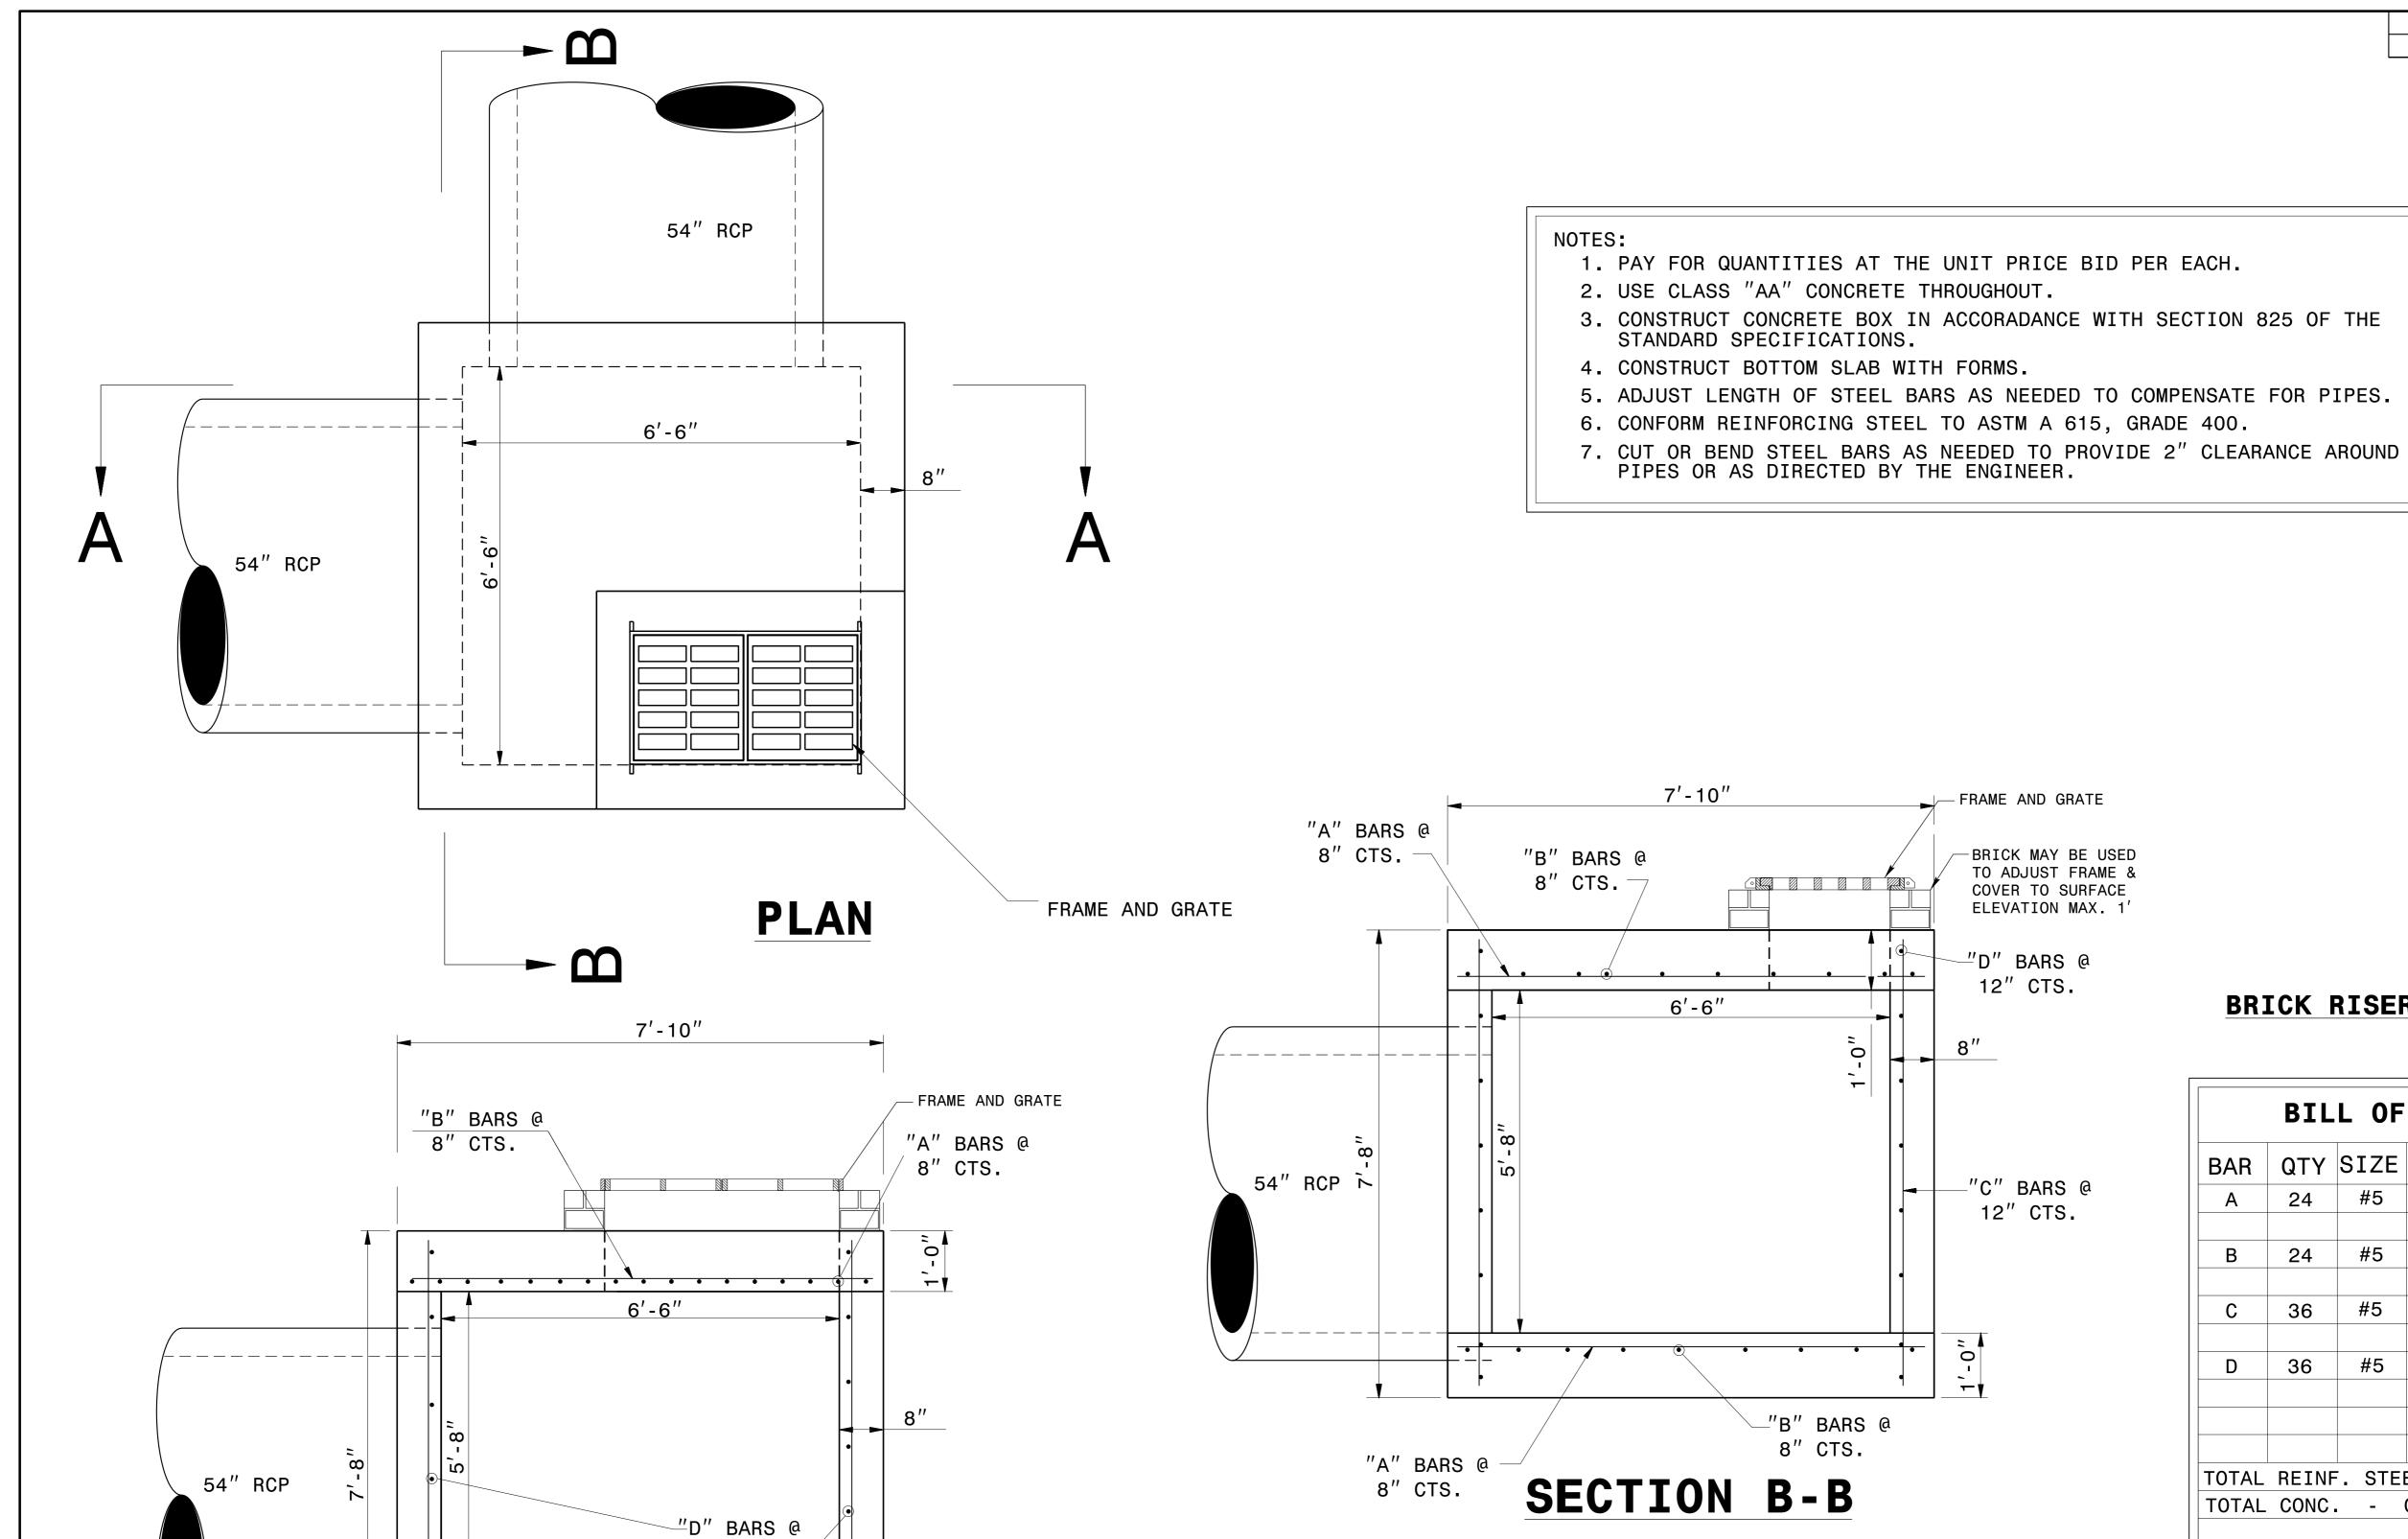

12" CTS.

-"C" BAR @

12" CTS.

SECTION A-A

"A" BARS @_ 8" CTS.

-"B" BARS @

8" CTS.

BRICK RISER

BILL OF MATERIALS						
BAR	QTY	SIZE	LENGTH	WEIGHT		
Α	24	#5	7'-6"	188		
В	24	#5	7'-6"	188		
С	36	#5	7'-4"	276		
D	36	#5	7'-6"	282		
				00.1		
TOTAL REINF. STEEL (LBS.) TOTAL CONC CU.YDS.				934		

NO DEDUCTIONS HAVE BEEN MADE TO ACCOMMODATE PIPES.



CONTRACT STANDARDS AND DEVELOPMENT UNIT Office 919-707-6950 FAX 919-250-4119

TRAFFIC BEARING 2-GI

ORIGINAL BY: rnbritt	DATE: 10-11-04
MODIFIED BY: T.Spell	DATE: <u>5-9-05</u>
CHECKED BY:	_ DATE:
FILE SPEC : detail/nbritt/english/ru	ral/u3315 tbjb & tbdi.dgn