
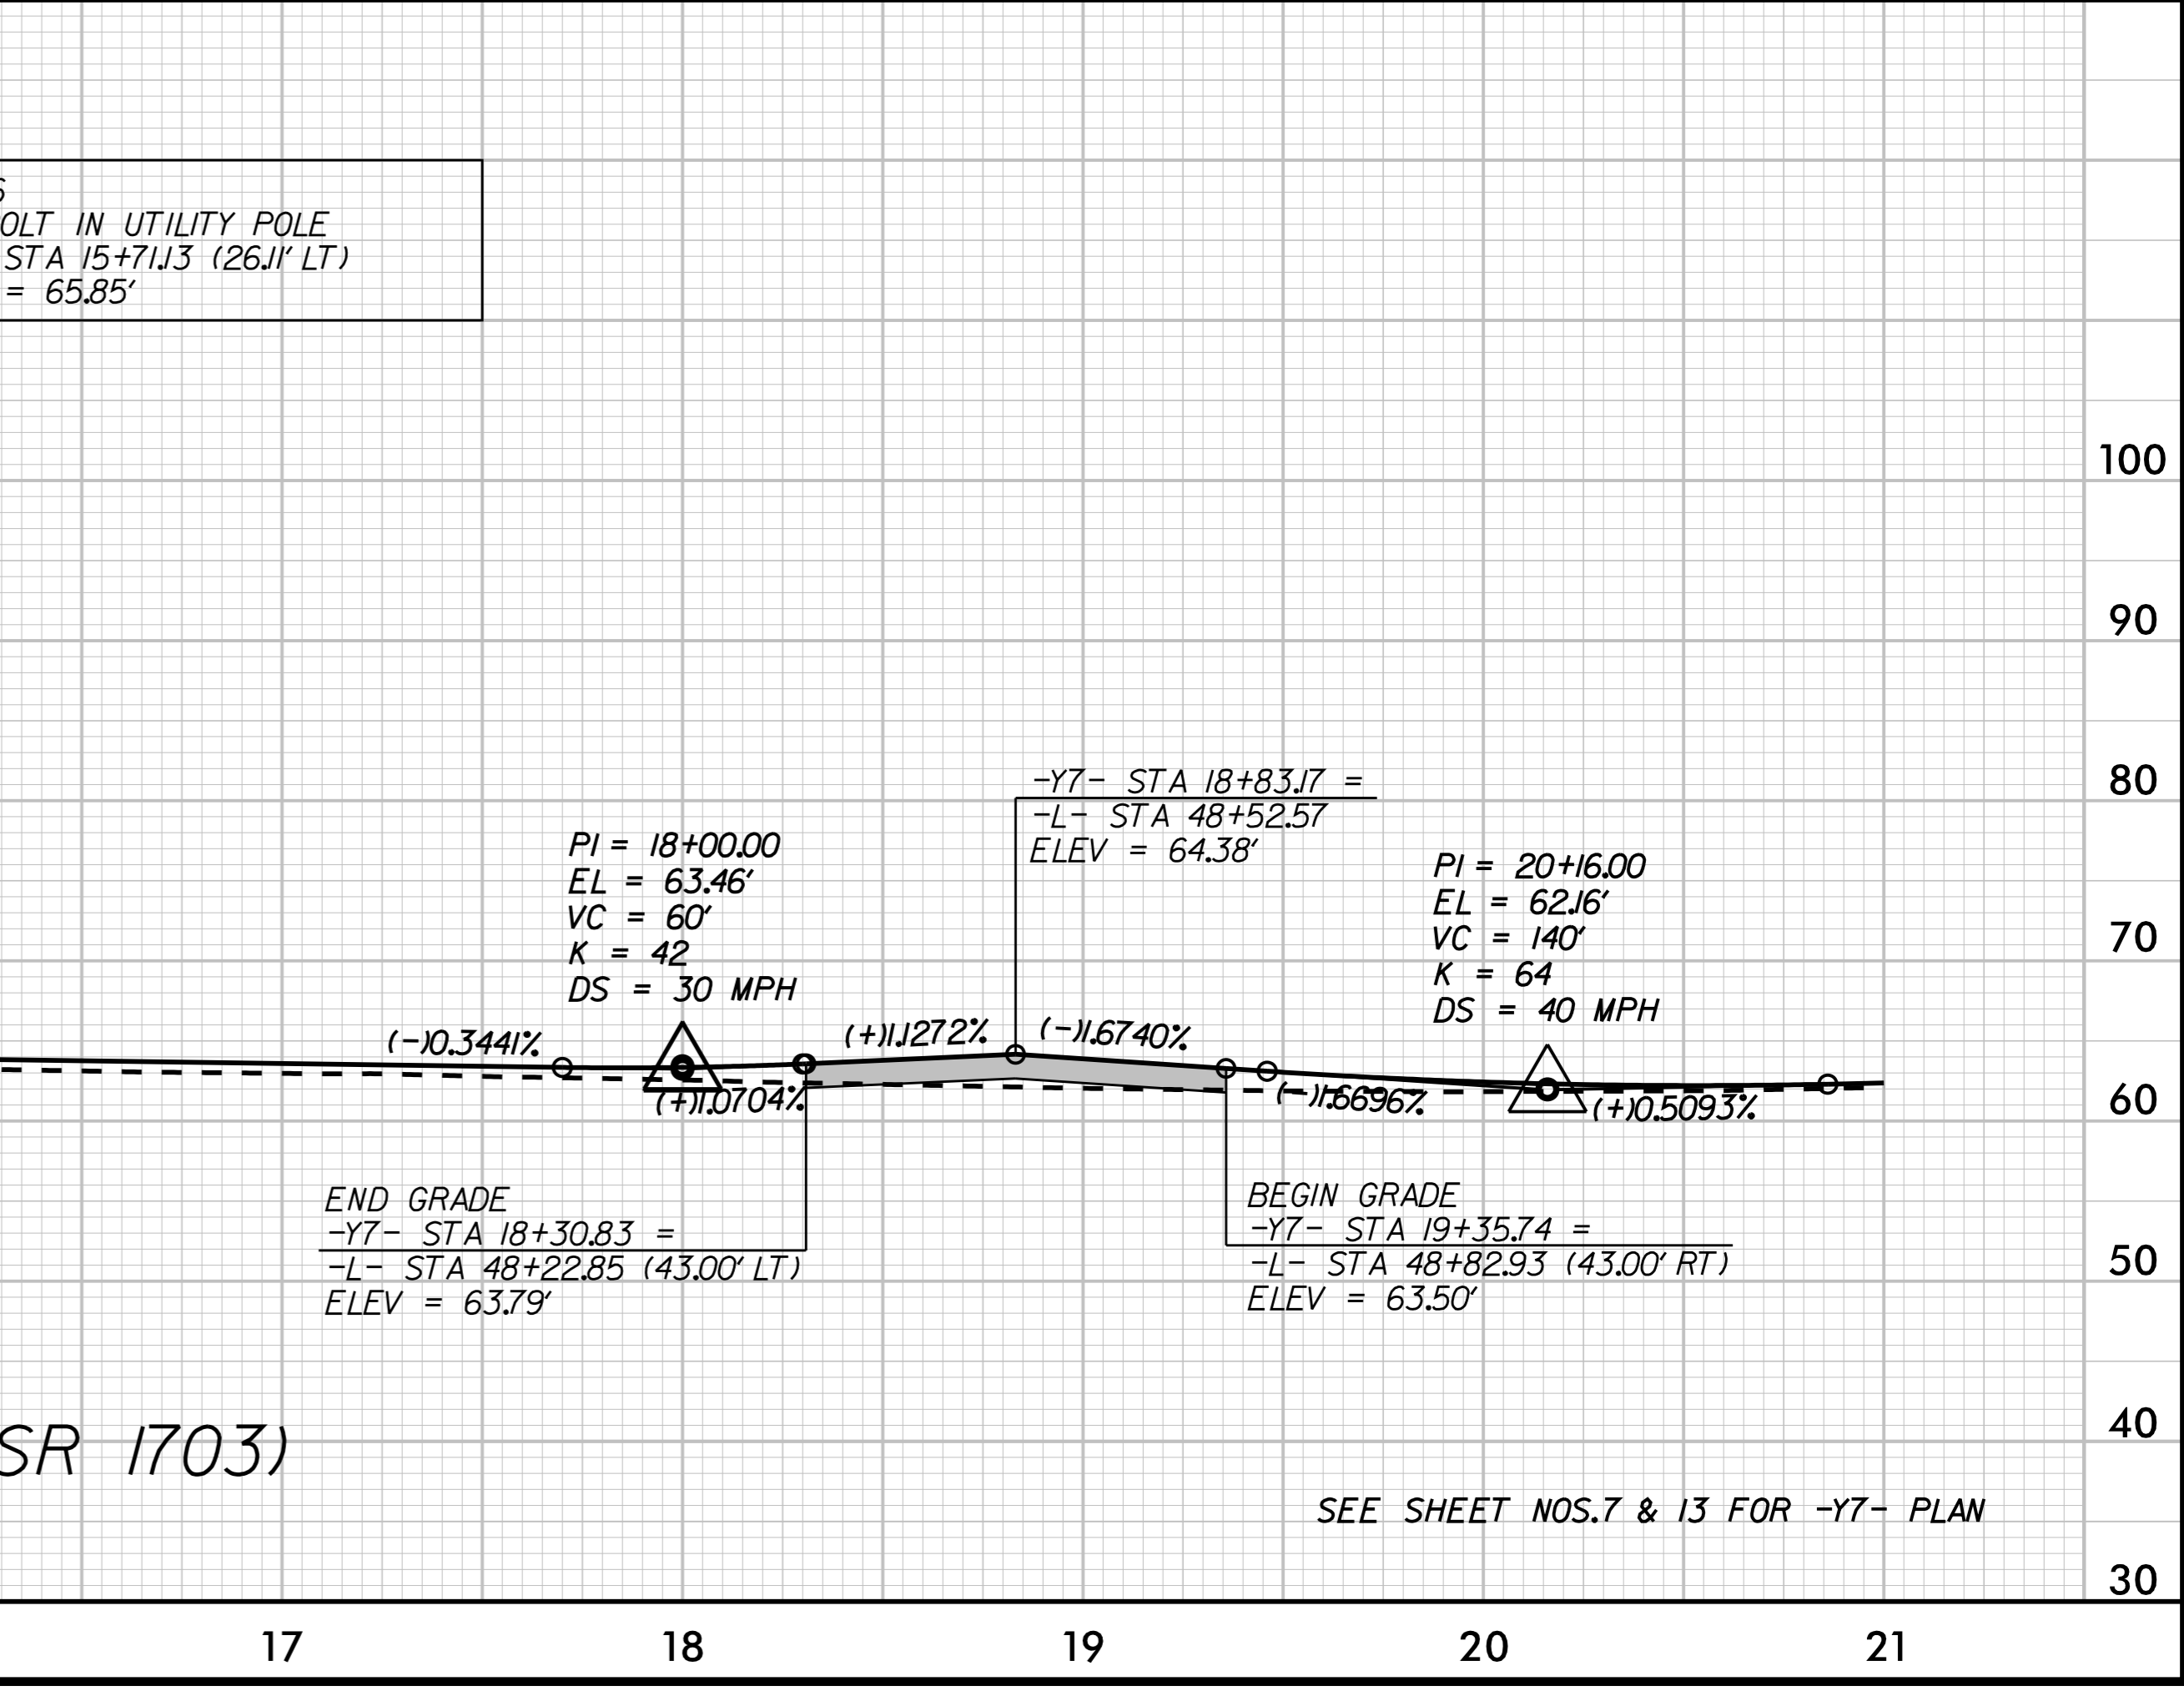
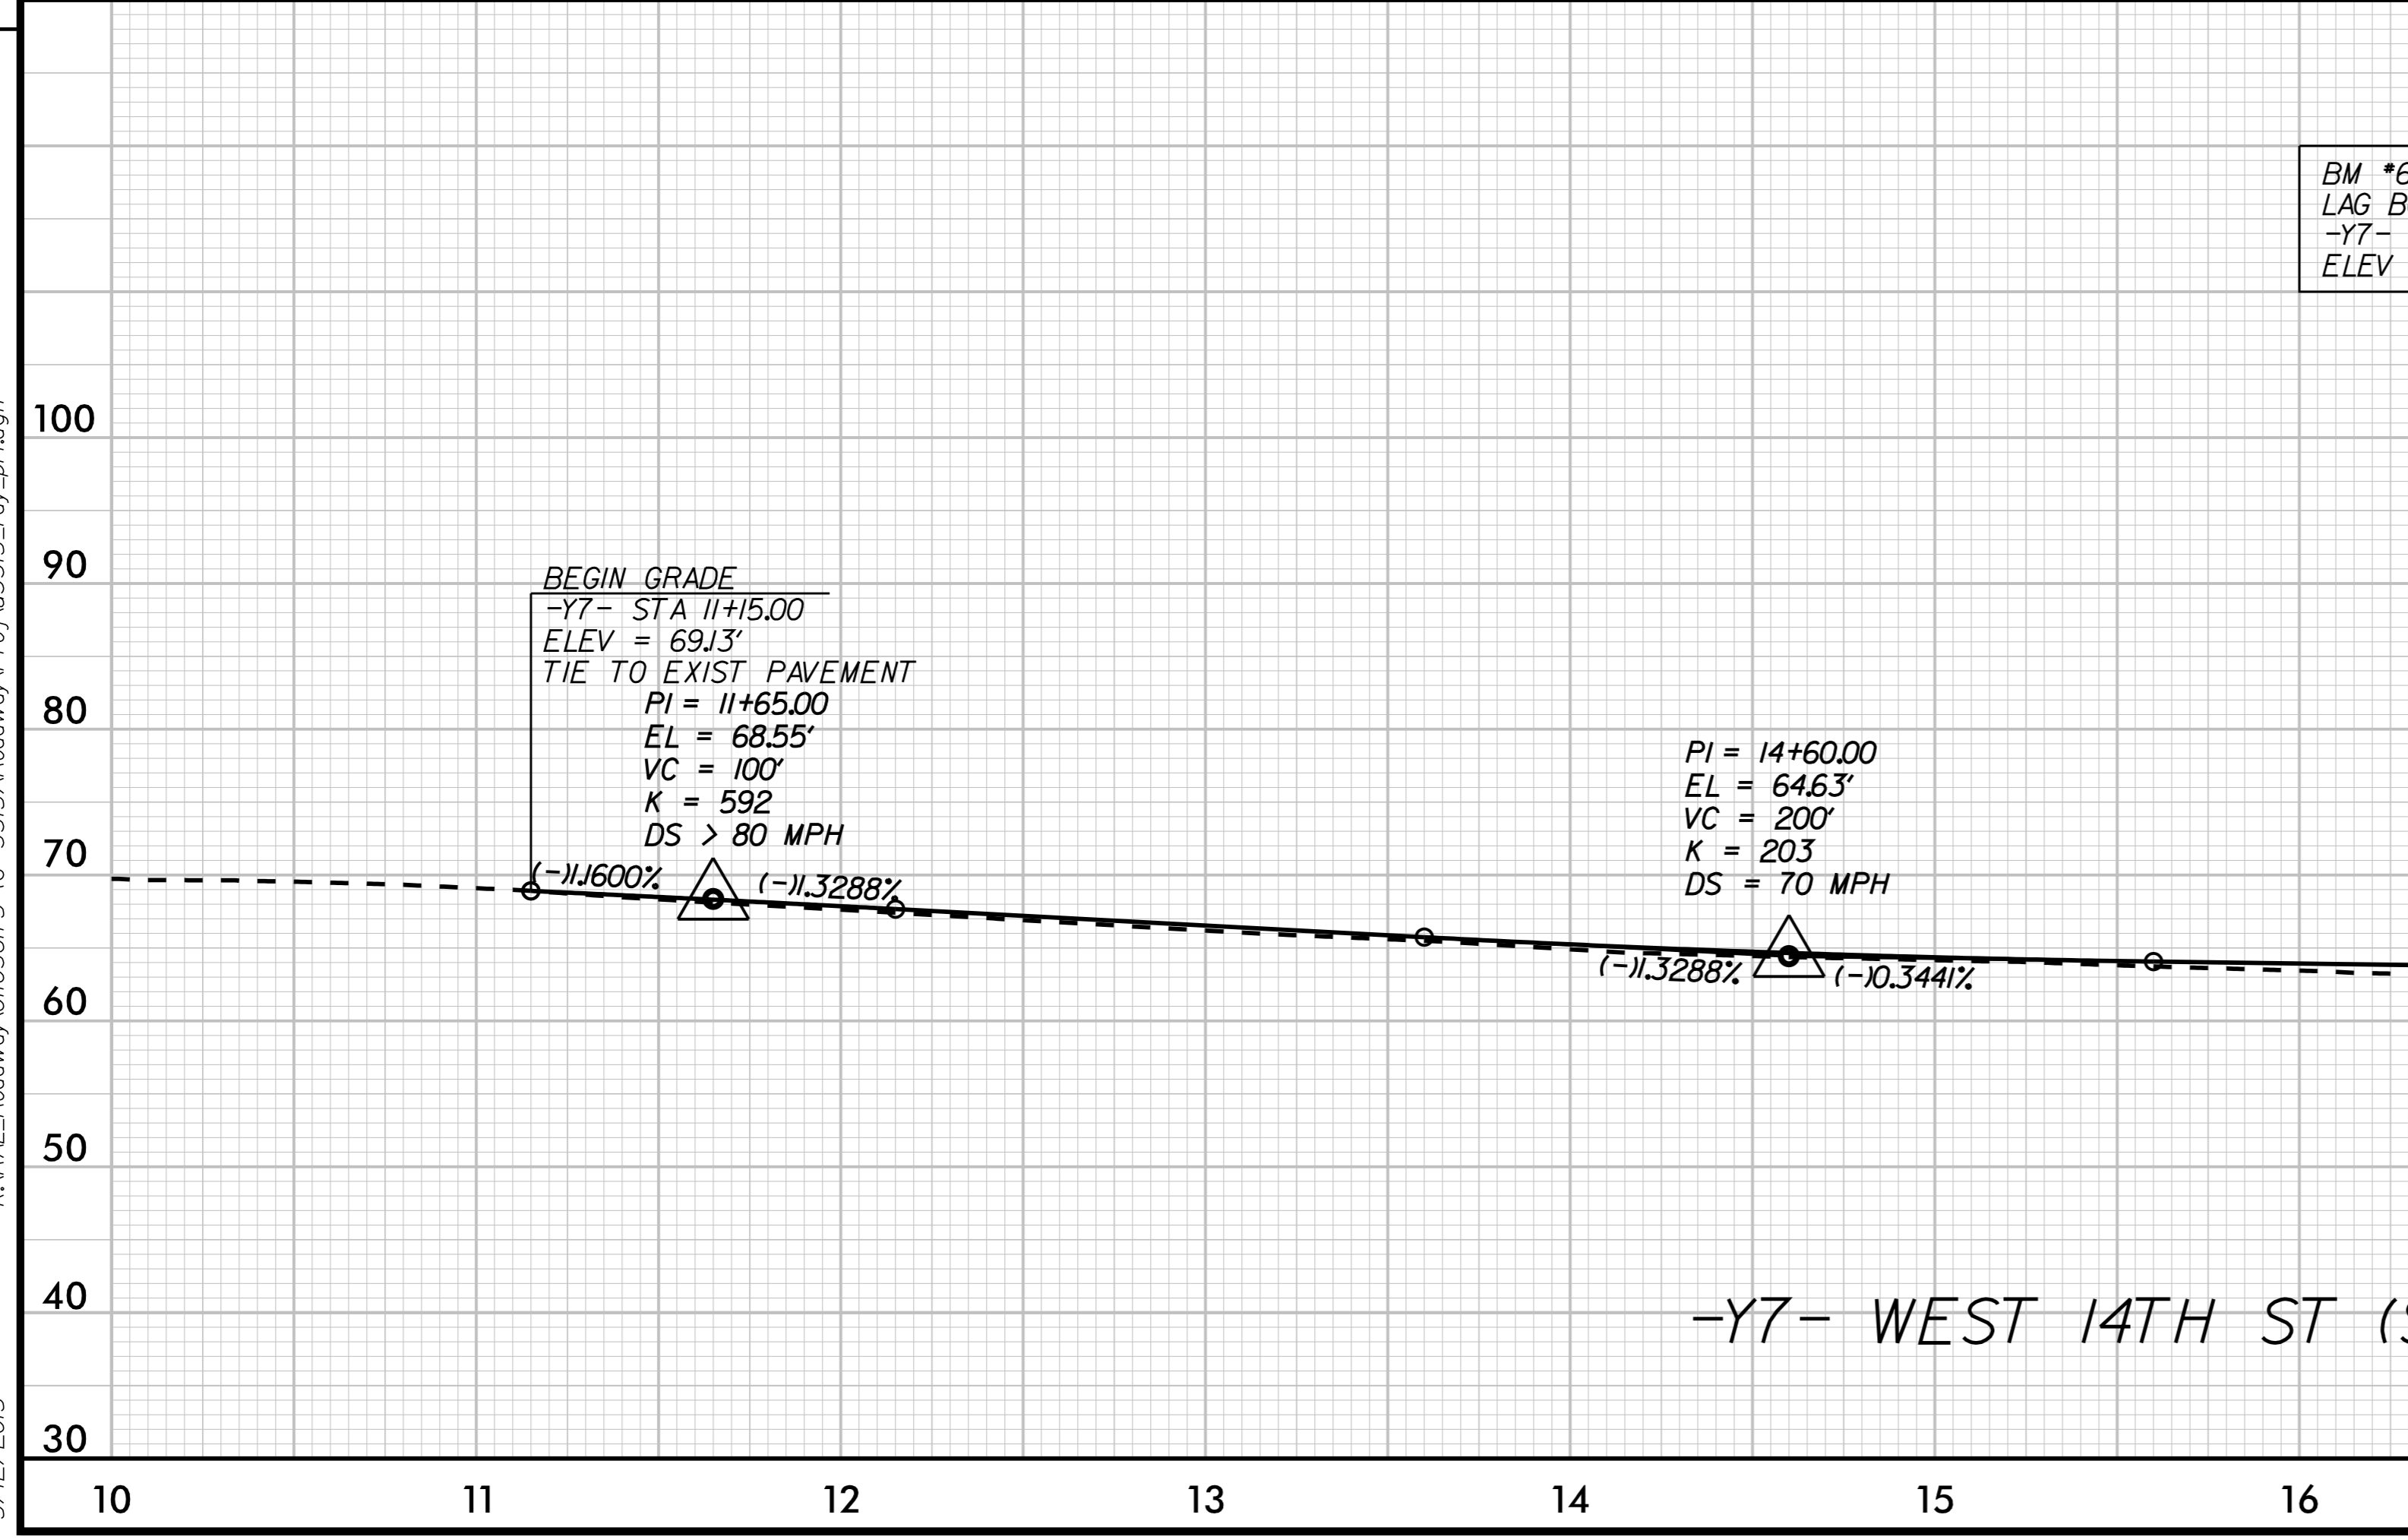
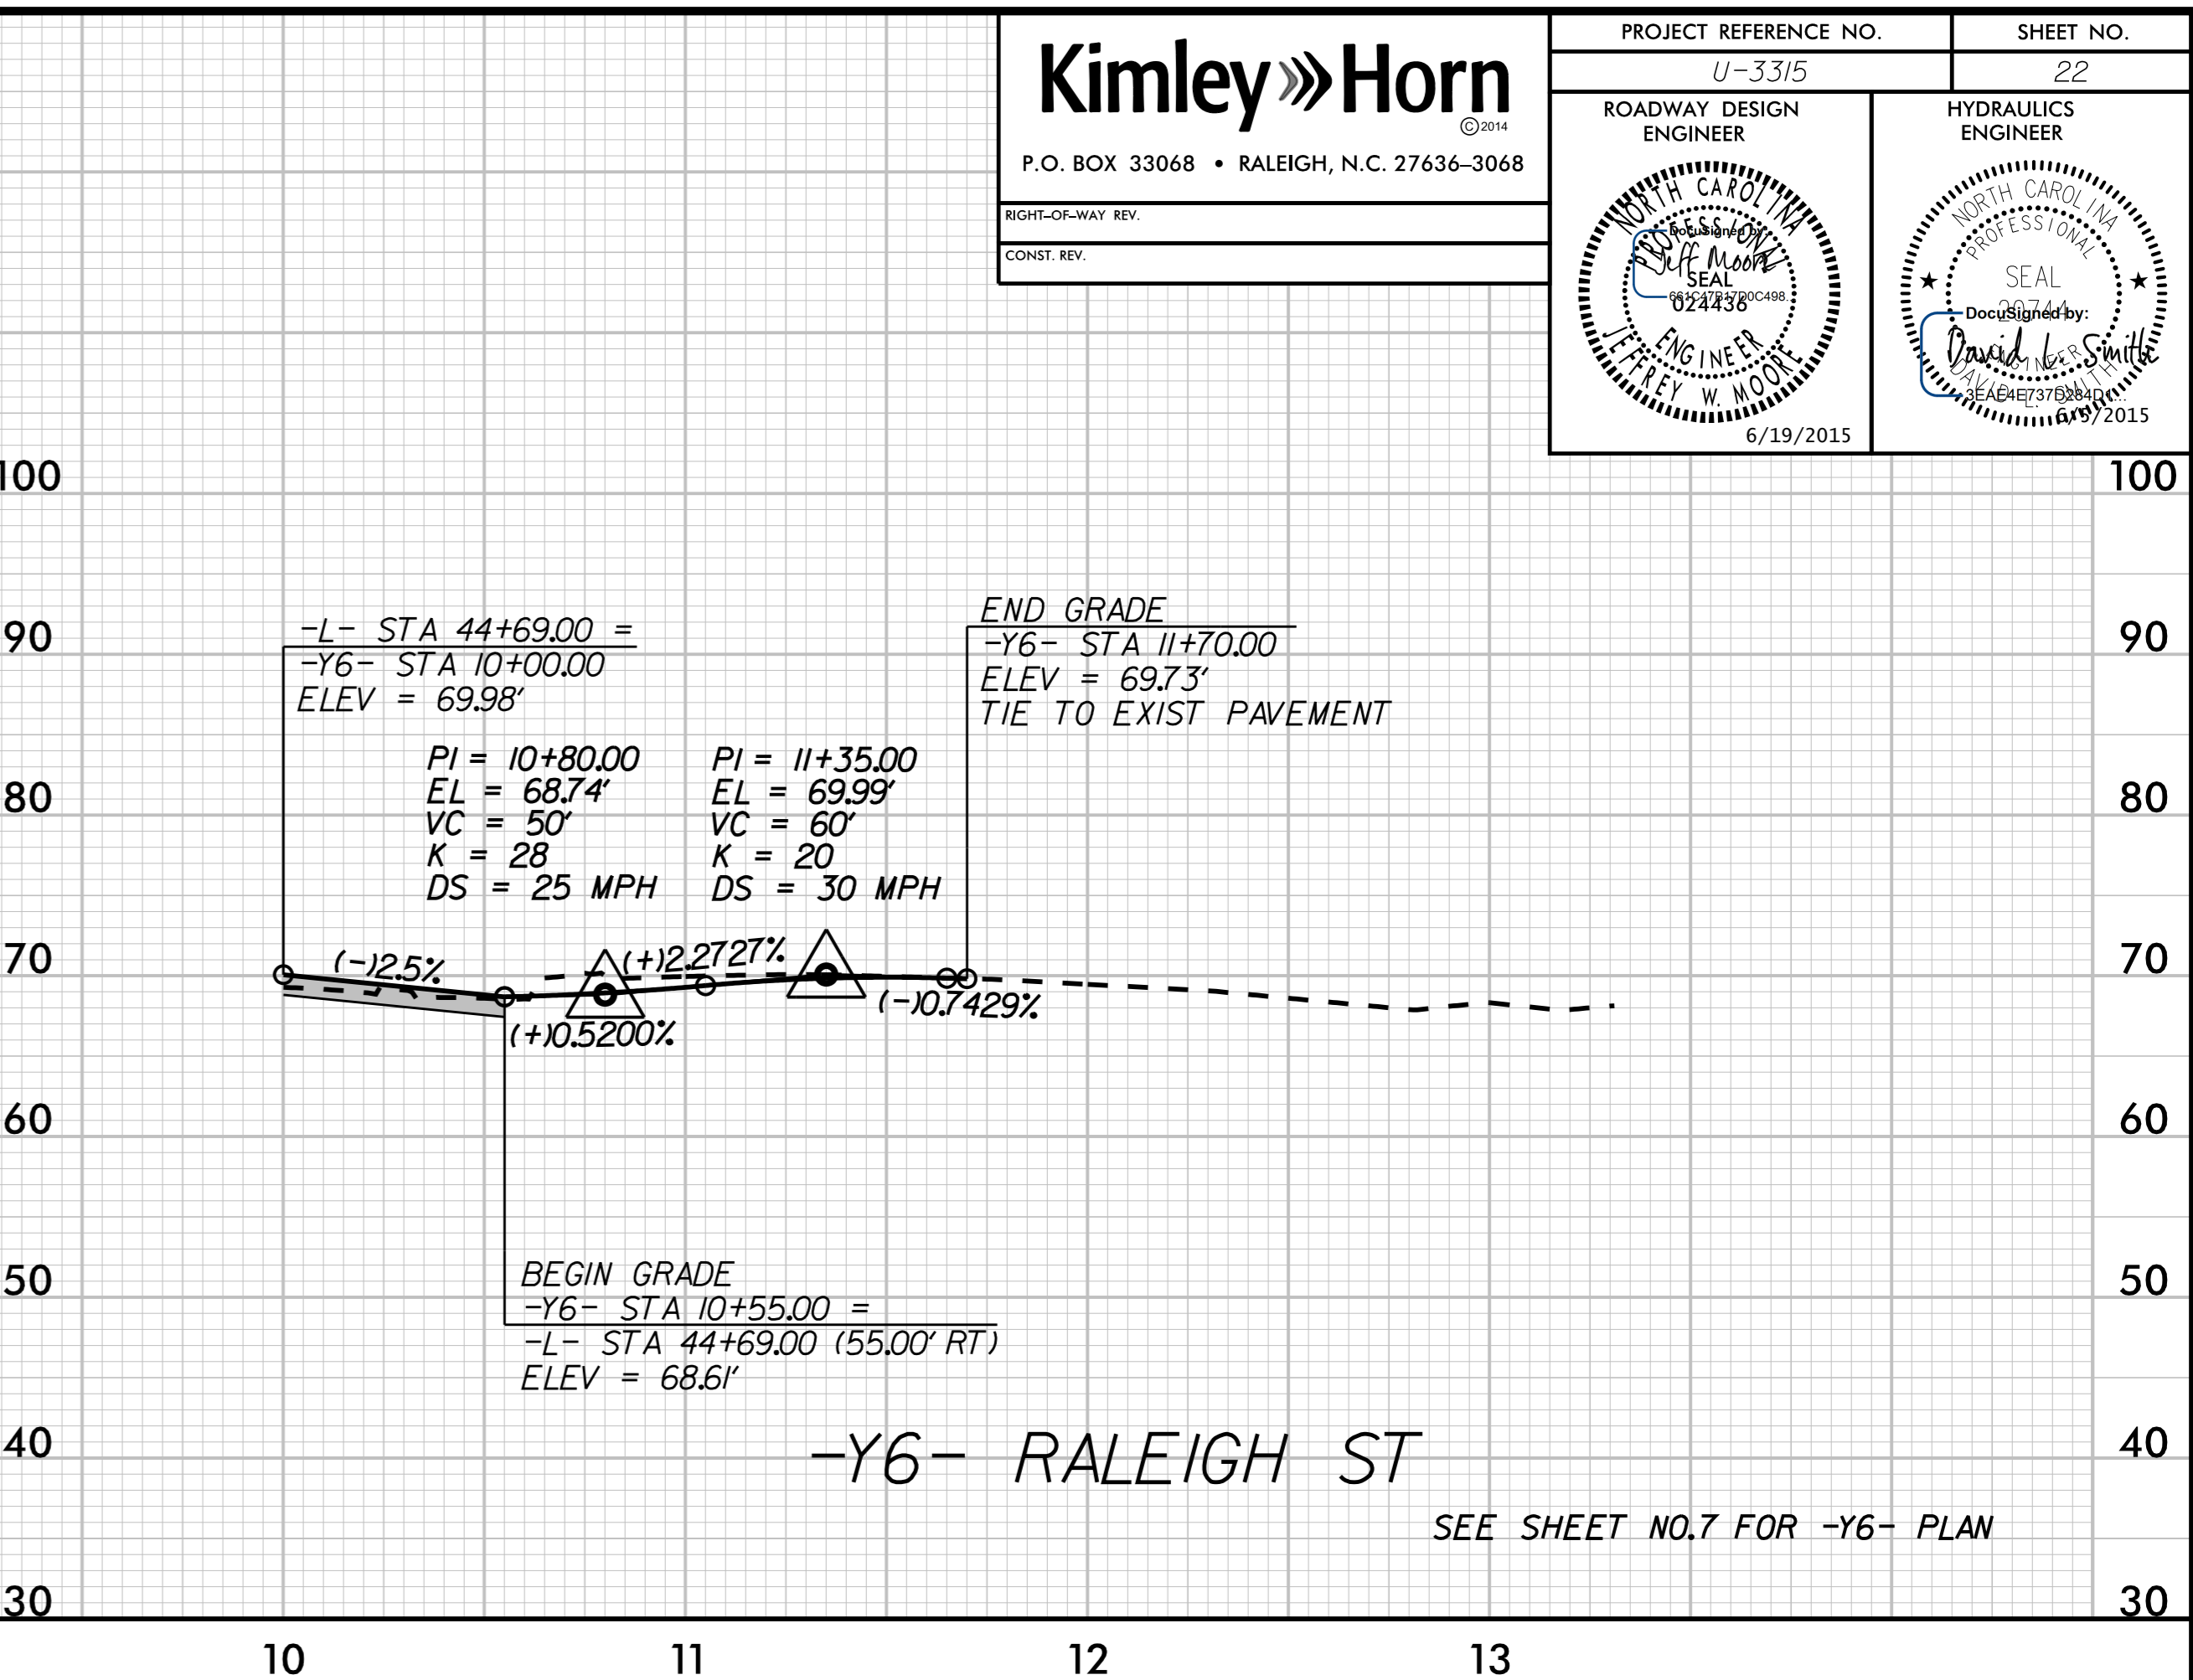


REVISIONS

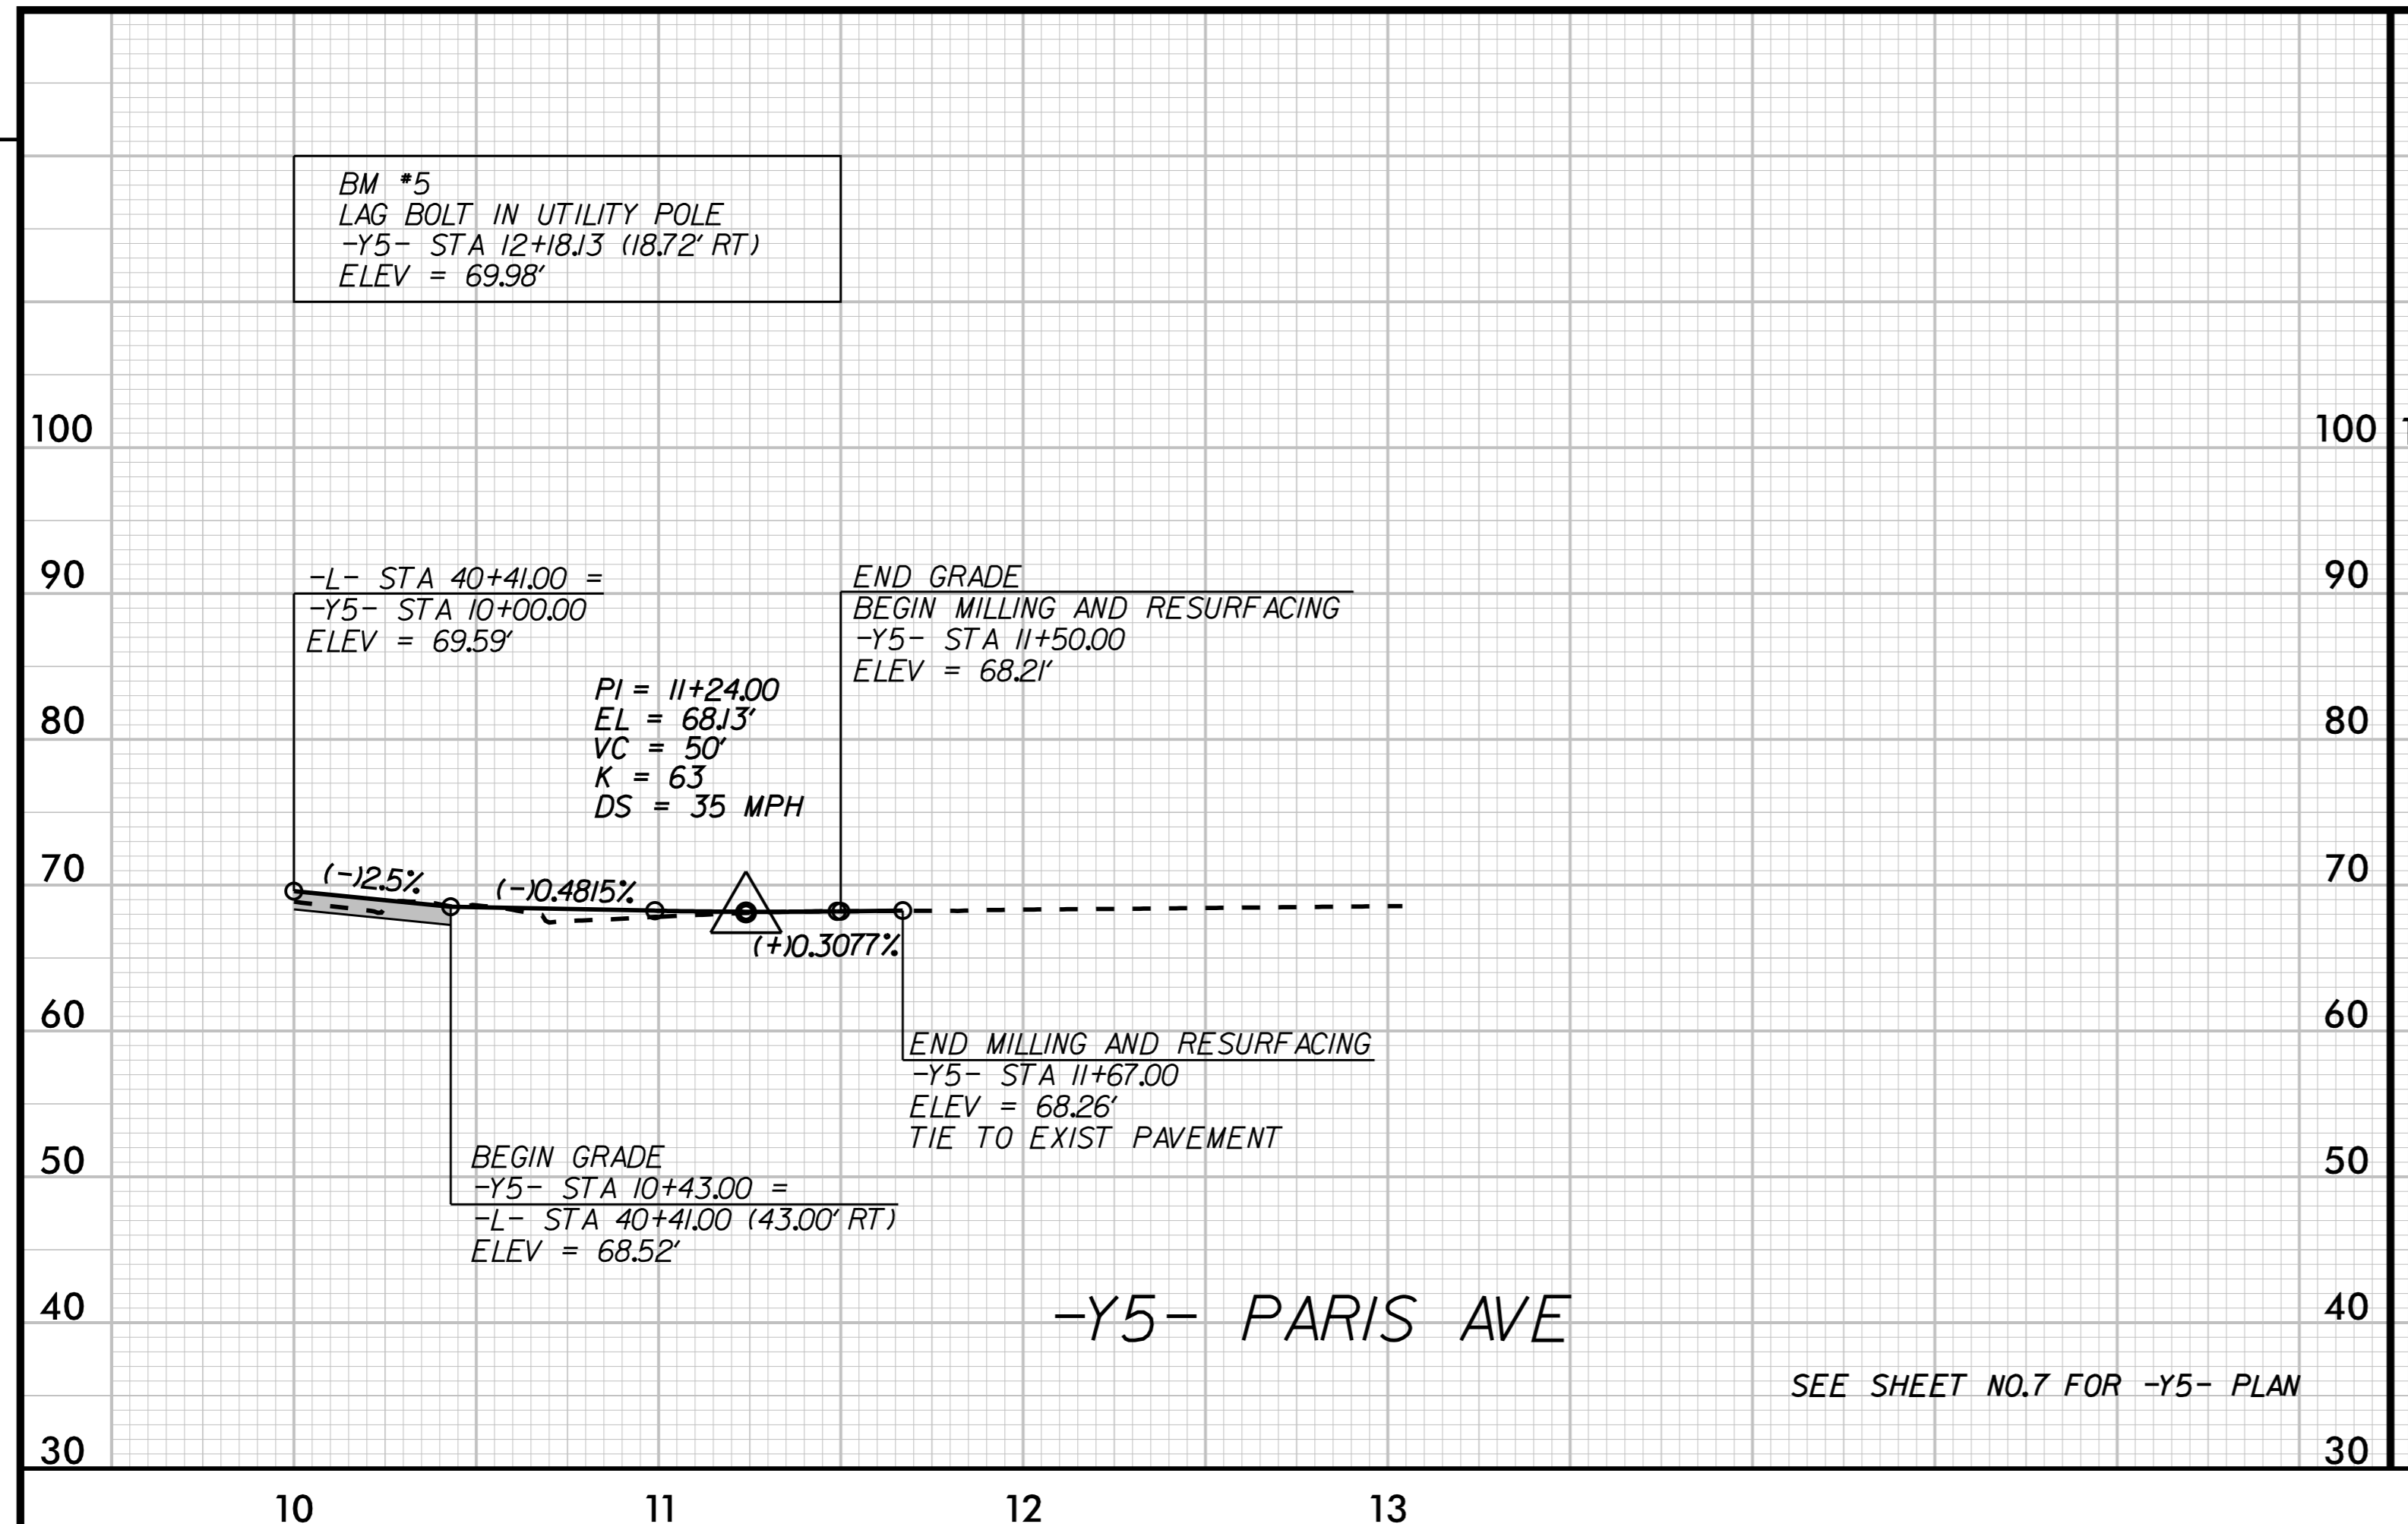

K:\RAL_Roadway\0103675 (U-3315)\Roadway\Proj\3315_rdy_pl.dgn 5/12/2015