
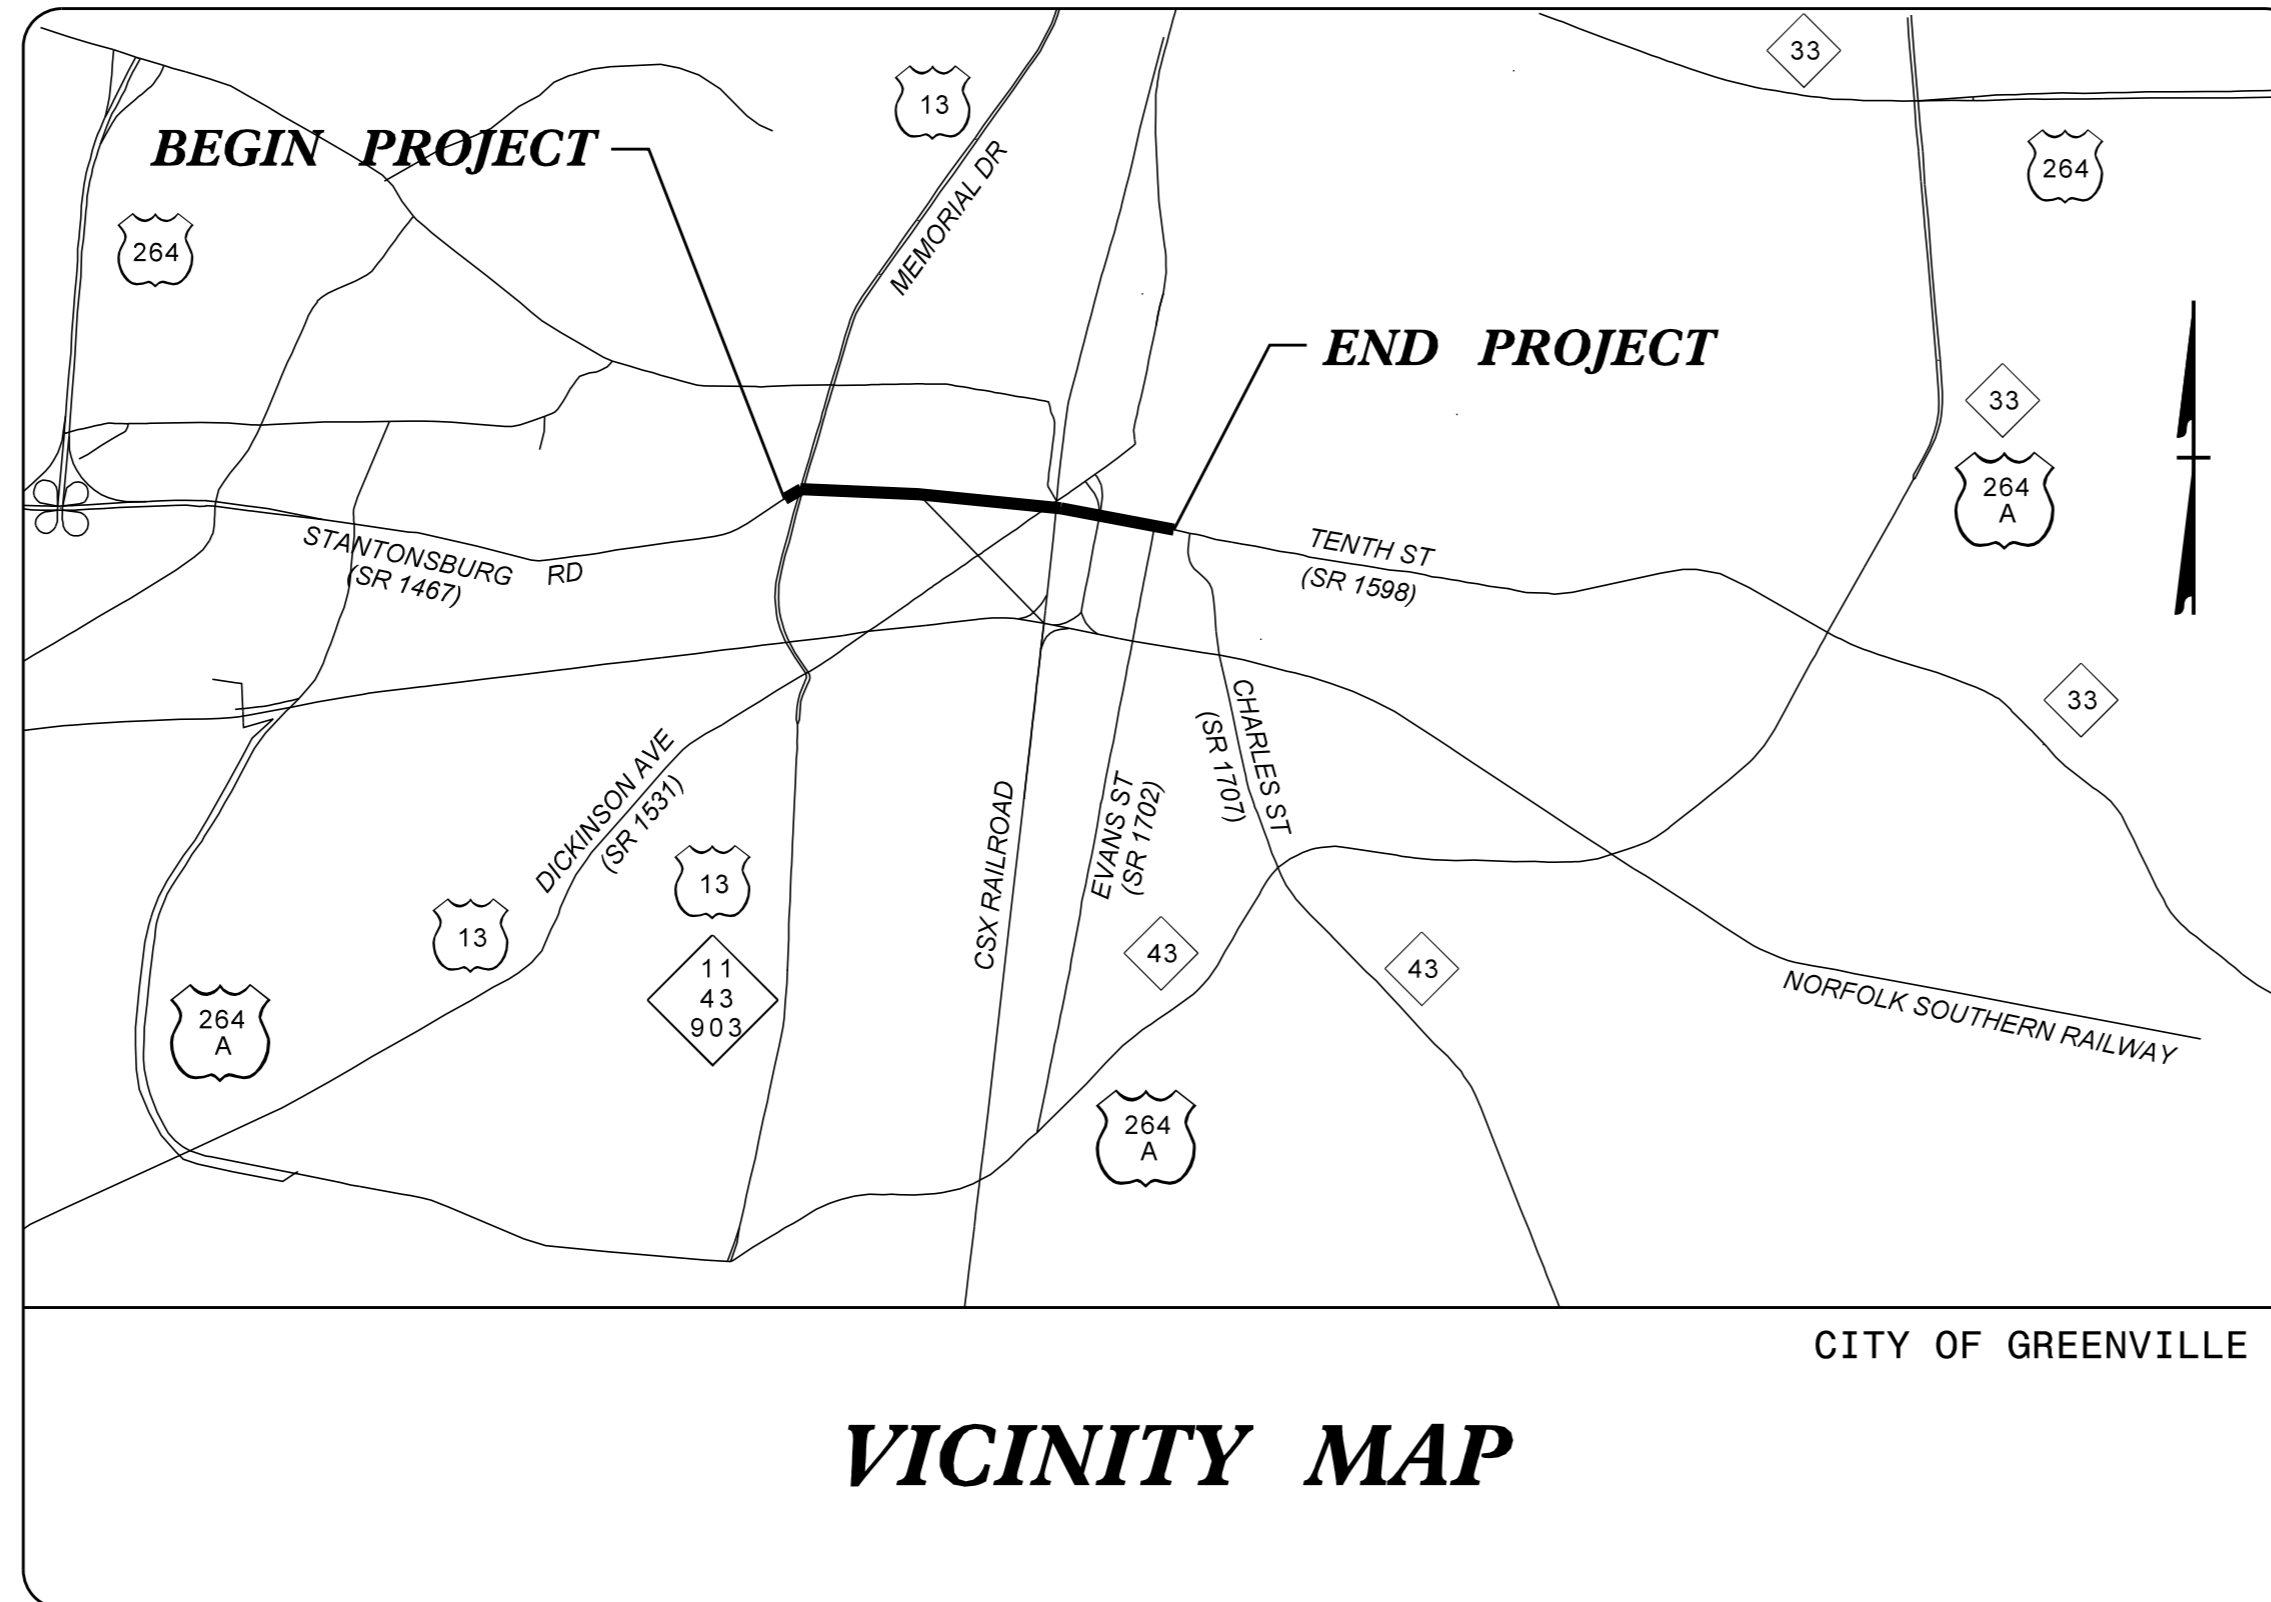


STATE OF NORTH CAROLINA
DIVISION OF HIGHWAYS

TRANSPORTATION MANAGEMENT PLAN

PITT COUNTY

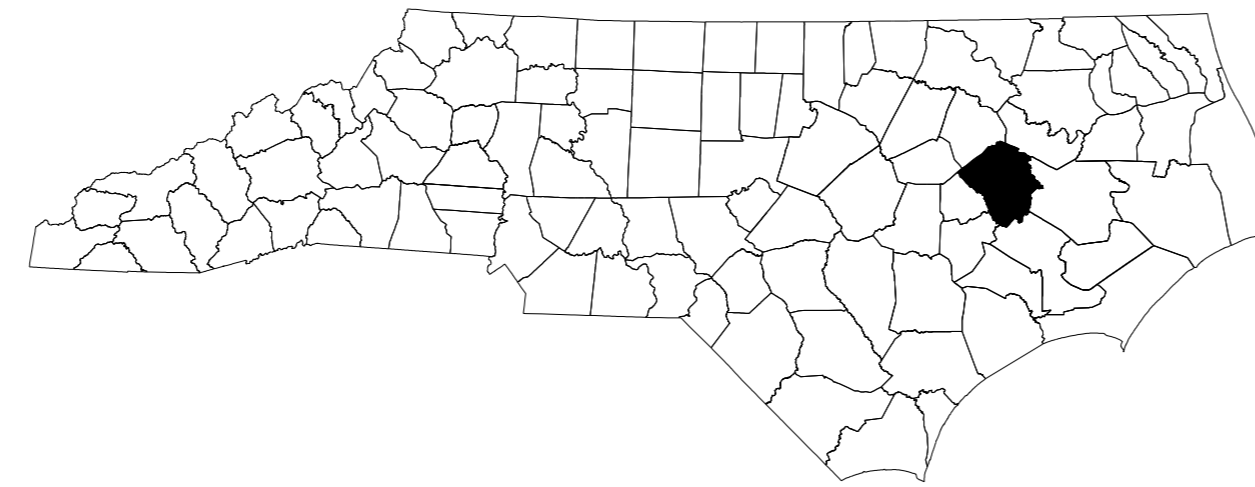

VICINITY MAP

INDEX OF SHEETS

<u>SHEET NO.</u>	<u>TITLE</u>
TMP-1	TITLE SHEET, AND INDEX OF SHEETS
TMP-1A	LIST OF APPLICABLE ROADWAY STANDARD DRAWINGS, LEGEND, AND TEMPORARY PAVEMENT MARKING
TMP-1B, 1C	TRANSPORTATION OPERATIONS PLAN: (MANAGEMENT STRATEGIES, GENERAL NOTES AND LOCAL NOTES)
TMP-2	PORTABLE CONCRETE BARRIER AT TEMPORARY SHORING LOCATIONS
TMP-2A	TEMPORARY SHORING NOTES
TMP-3	PHASING
TMP-4 THRU TMP-13	PHASE I DETAILS
TMP-14 THRU TMP-23	PHASE II DETAILS
TMP-24 THRU TMP-29	PHASE III DETAILS
TMP-30 THRU TMP-47	DETOUR ROUTES
SD-1 THRU SD-2	SPECIAL SIGN DESIGNS

SHEET NO.
TMP-1

U-3315

Kimley»Horn

MATT WEST, P.E. *TRAFFIC CONTROL PROJECT ENGINEER*
 JASON PACE, P.E. *TRAFFIC CONTROL PROJECT DESIGN ENGINEER*
 DAVID SHINBARA, E.I. *TRAFFIC CONTROL DESIGN TECHNICIAN*


APPROVED: Jason Pace 11/5/2014
 DATE: 7773A34E03B47C

SEAL



K:\RAL_Roadway\01036175 U-3315\TrafficControl\CP\Sheets\U3315_TMP_1shdgn

11/4/2014

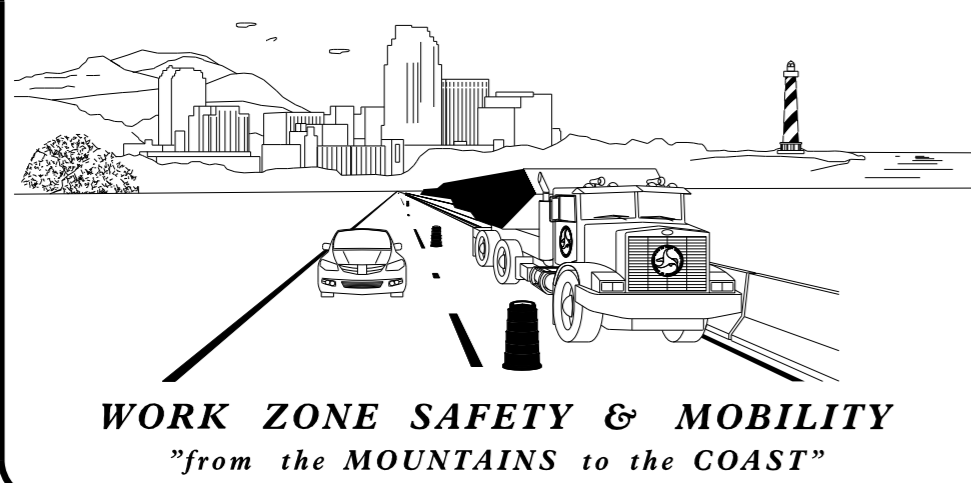

N.C.D.O.T. WORK ZONE TRAFFIC CONTROL
 1561 MAIL SERVICE CENTER (MSC) RALEIGH, NC 27699-1561
 750 N. GREENFIELD PARKWAY, GARNER, NC 27529 (DELIVERY)
 PHONE: (919) 773-2800 FAX: (919) 771-2745

J. S. BOURNE, P.E. *STATE TRAFFIC MANAGEMENT ENGINEER*
 STEVE KITE, P.E. *TRAFFIC CONTROL PROJECT ENGINEER*
 DON PARKER *TRAFFIC CONTROL PROJECT DESIGN ENGINEER*



TIP PROJECT: