
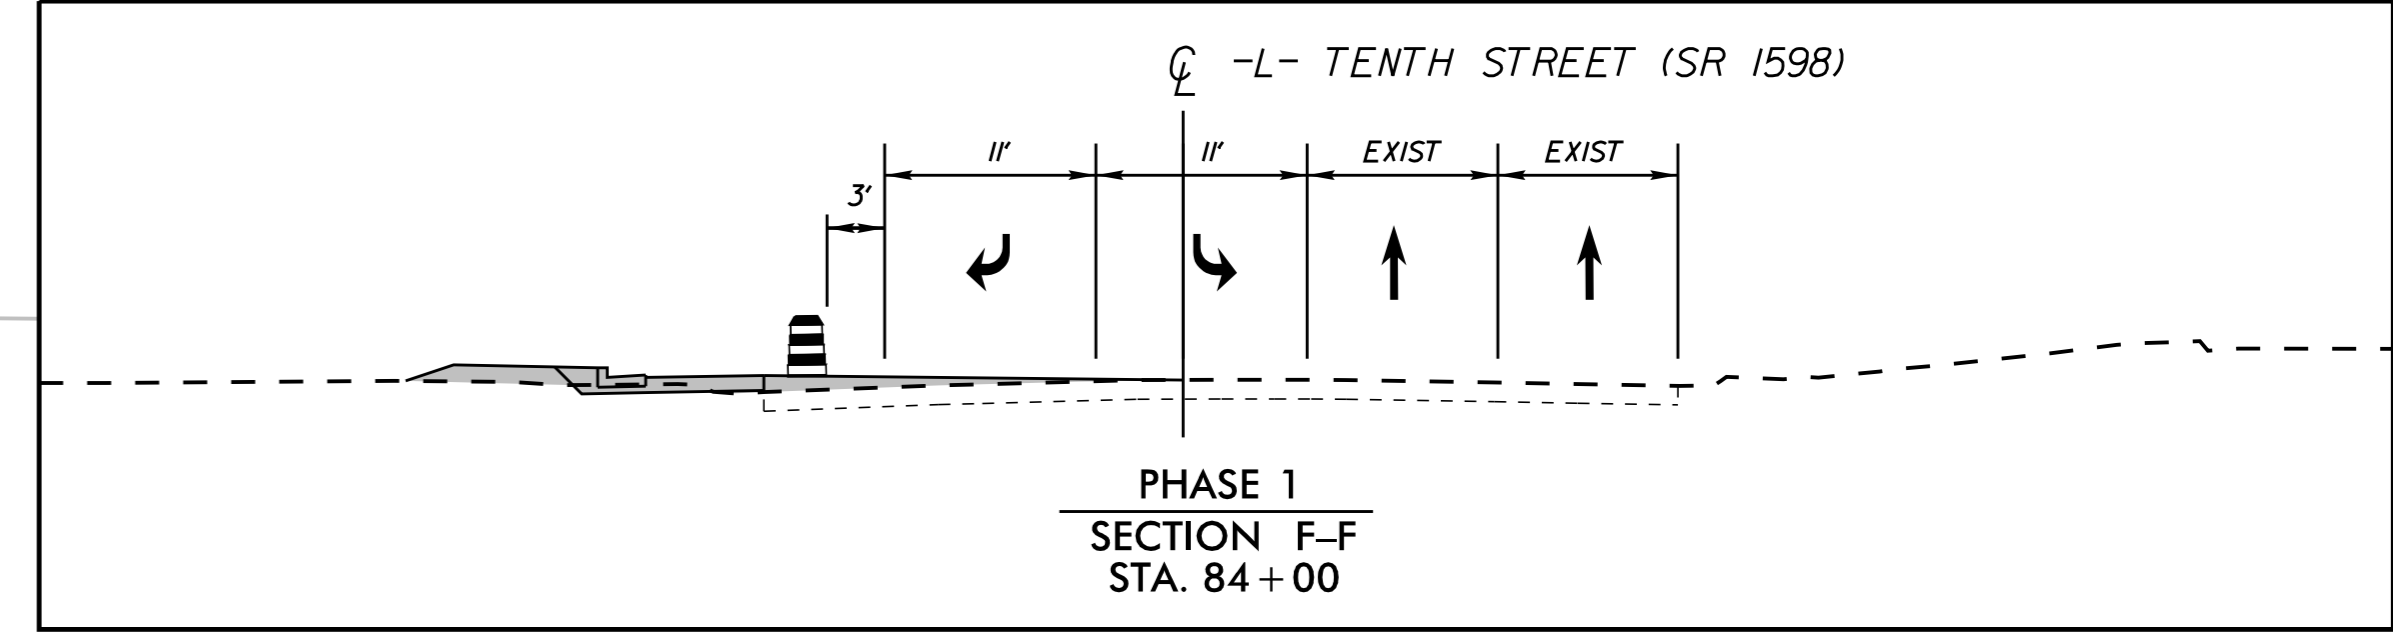
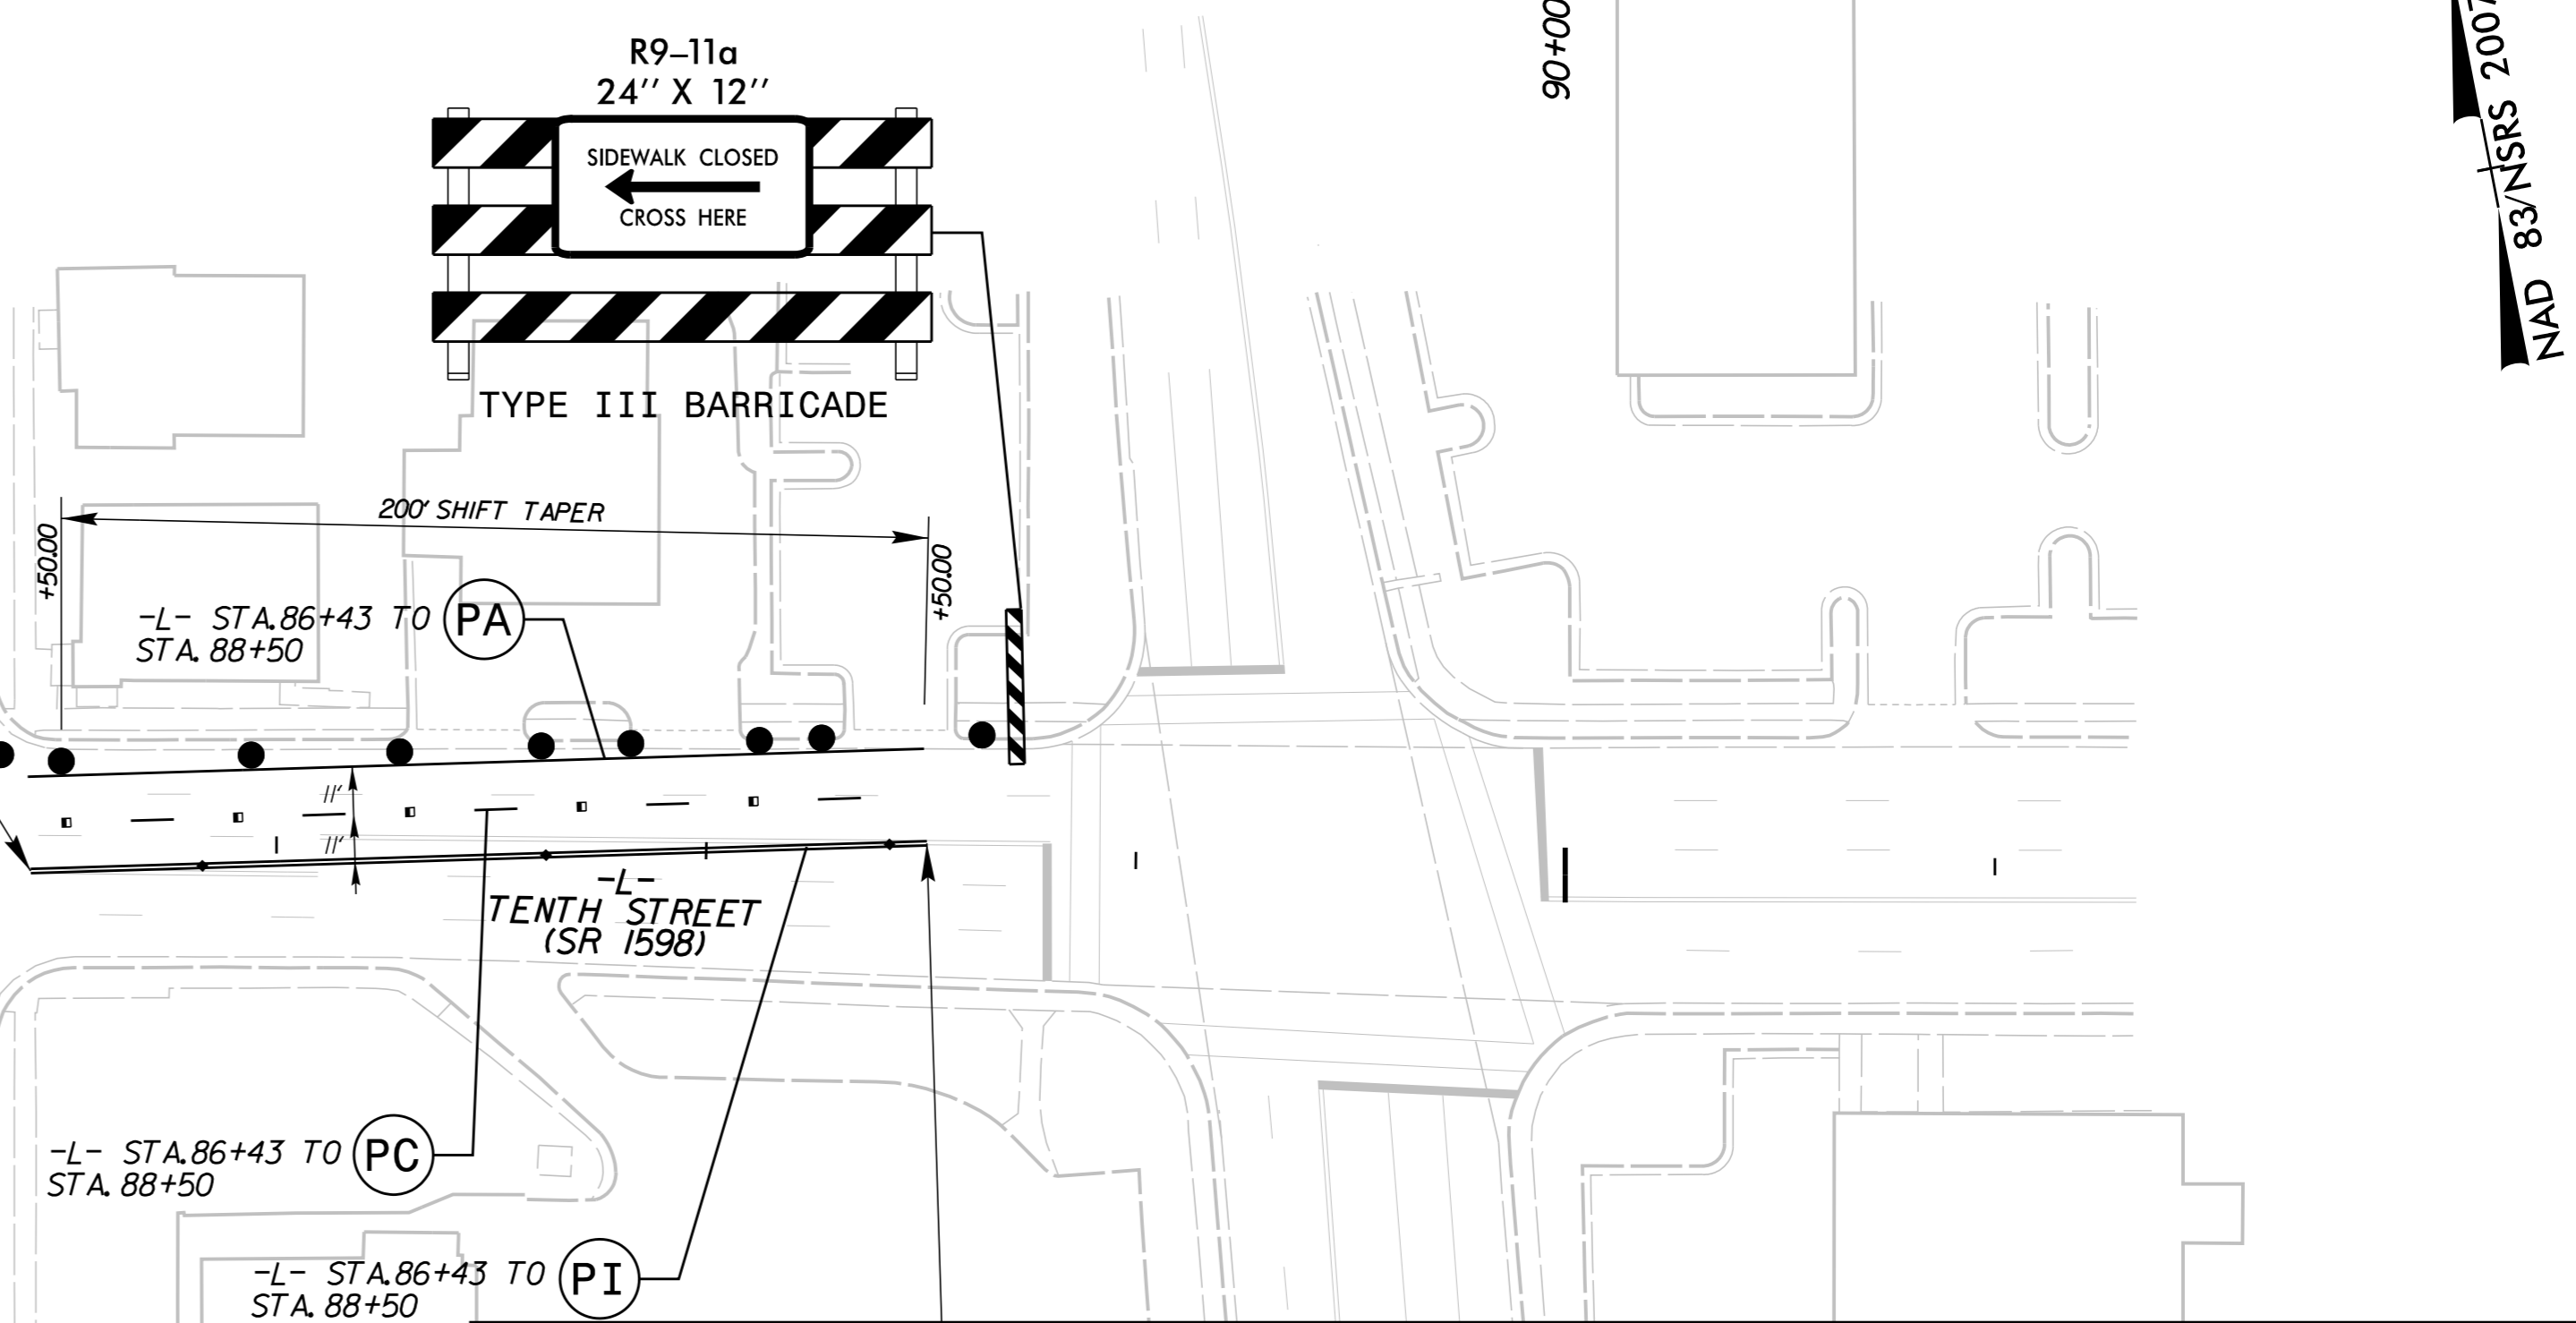


REFER TO SHEET TMP-30 FOR TENTH ST DETOUR ROUTE
REFER TO SHEET TMP-43 FOR PEDESTRIAN DETOUR ROUTES

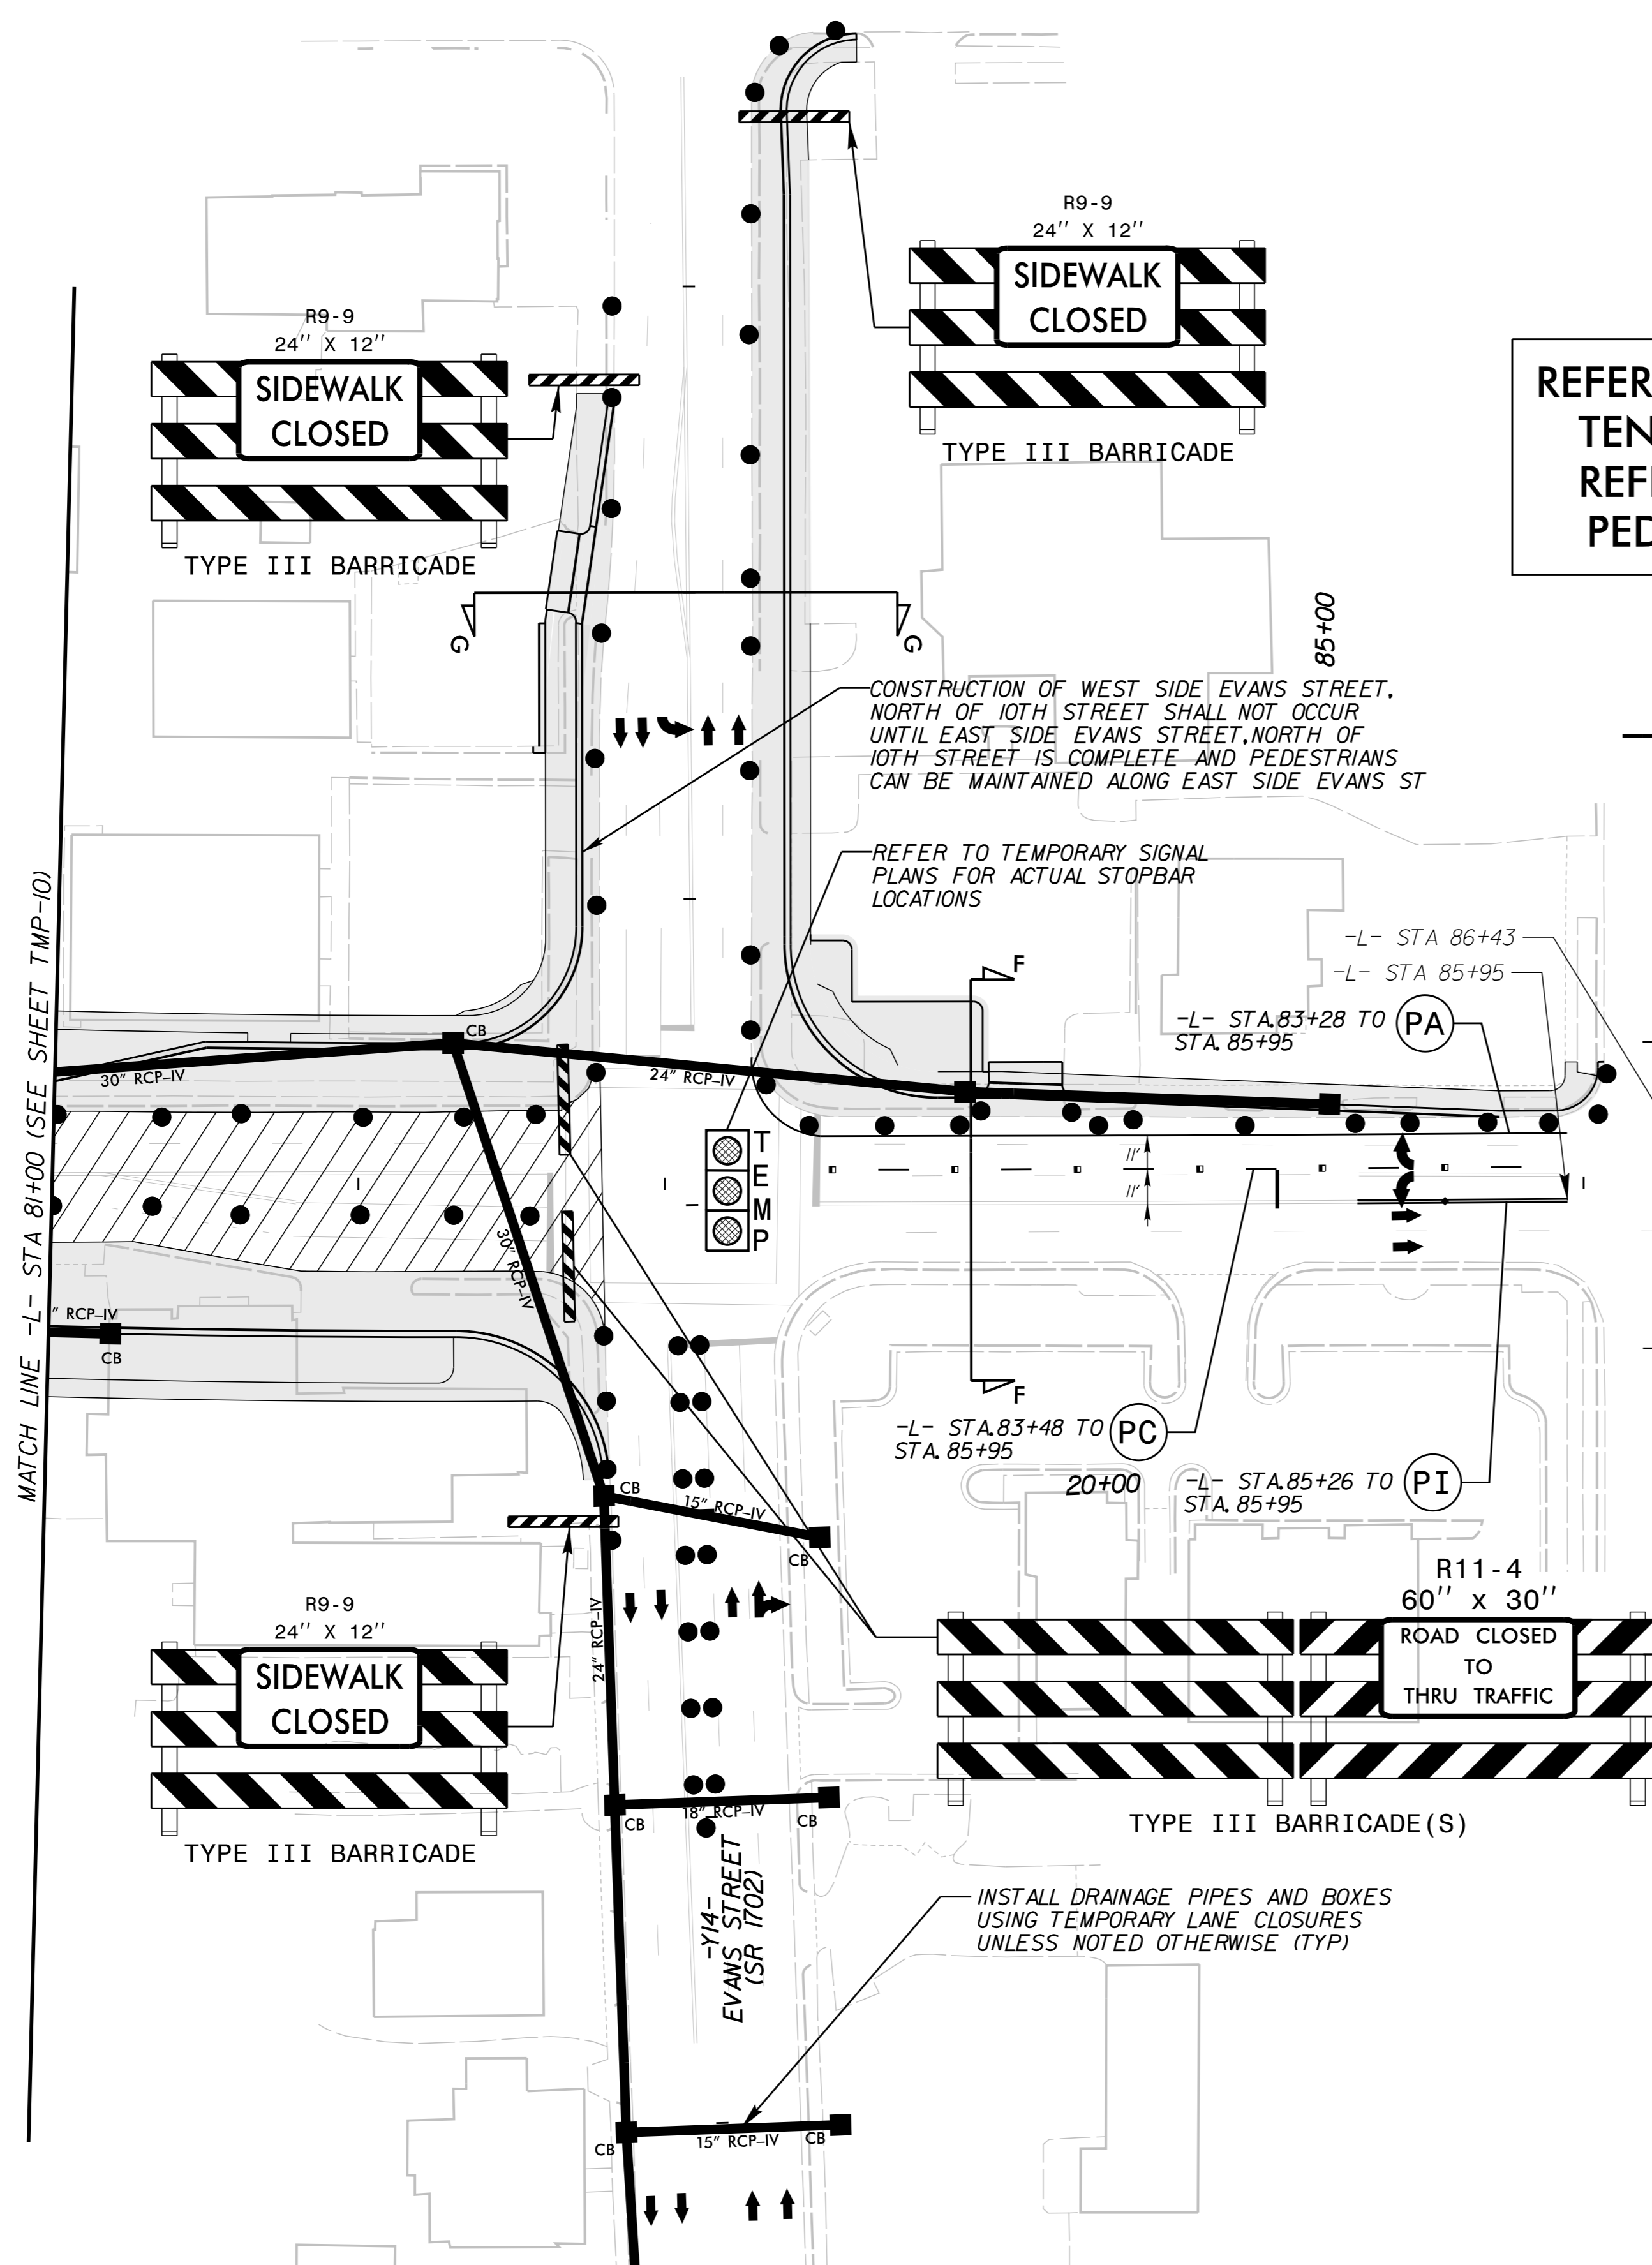

- WORK AREA
- PAVEMENT REMOVAL
- WEDGING

APPROVED: Jason Pace DATE: 11/17/2014

DIVISION OF HIGHWAYS
STATE OF NORTH CAROLINA
DEPARTMENT OF TRANSPORTATION
WORK ZONE TRAFFIC CONTROL

Kimley»Horn

**TRAFFIC CONTROL
PHASE 1**

K:\RAL_Roadway\01036175_U-3315\TrafficControl\CP\Sheets\U3315_TMP_pshl.dgn 11/4/2014

NAD 83/NSRS 2007