

OPEN NEW SIDEWALK, CLOSE EXISTING SIDEWALK, RESET SAFETY FENCE AND COMPLETE CONSTRUCTION ALONG EAST SIDE OF 14TH STREET USING TEMPORARY LANE CLOSURES. DO NOT WORK SIMULTANEOUSLY ON BOTH SIDES OF 14TH STREET.

INSTALL PERMANENT DROP INLET UP TO TEMPORARY PAVEMENT ELEVATION AND INSTALL TEMPORARY COVER TO ACCOMMODATE TRAFFIC.


INSTALL CROSSPIPES AND BOXES USING TEMPORARY LANE CLOSURES UNLESS NOTED OTHERWISE (TYP).

REFER TO TEMPORARY SIGNAL PLANS FOR ACTUAL STOPBAR LOCATIONS

TYPE III BARRICADE(S)
COMPLETE CONSTRUCTION WITHIN CROSSWALK PRIOR TO OPENING CROSSWALK


END PAVEMENT MARKINGS
-Y7- Sta. 21+60

- WORK AREA
- PAVEMENT REMOVAL
- WEDGING

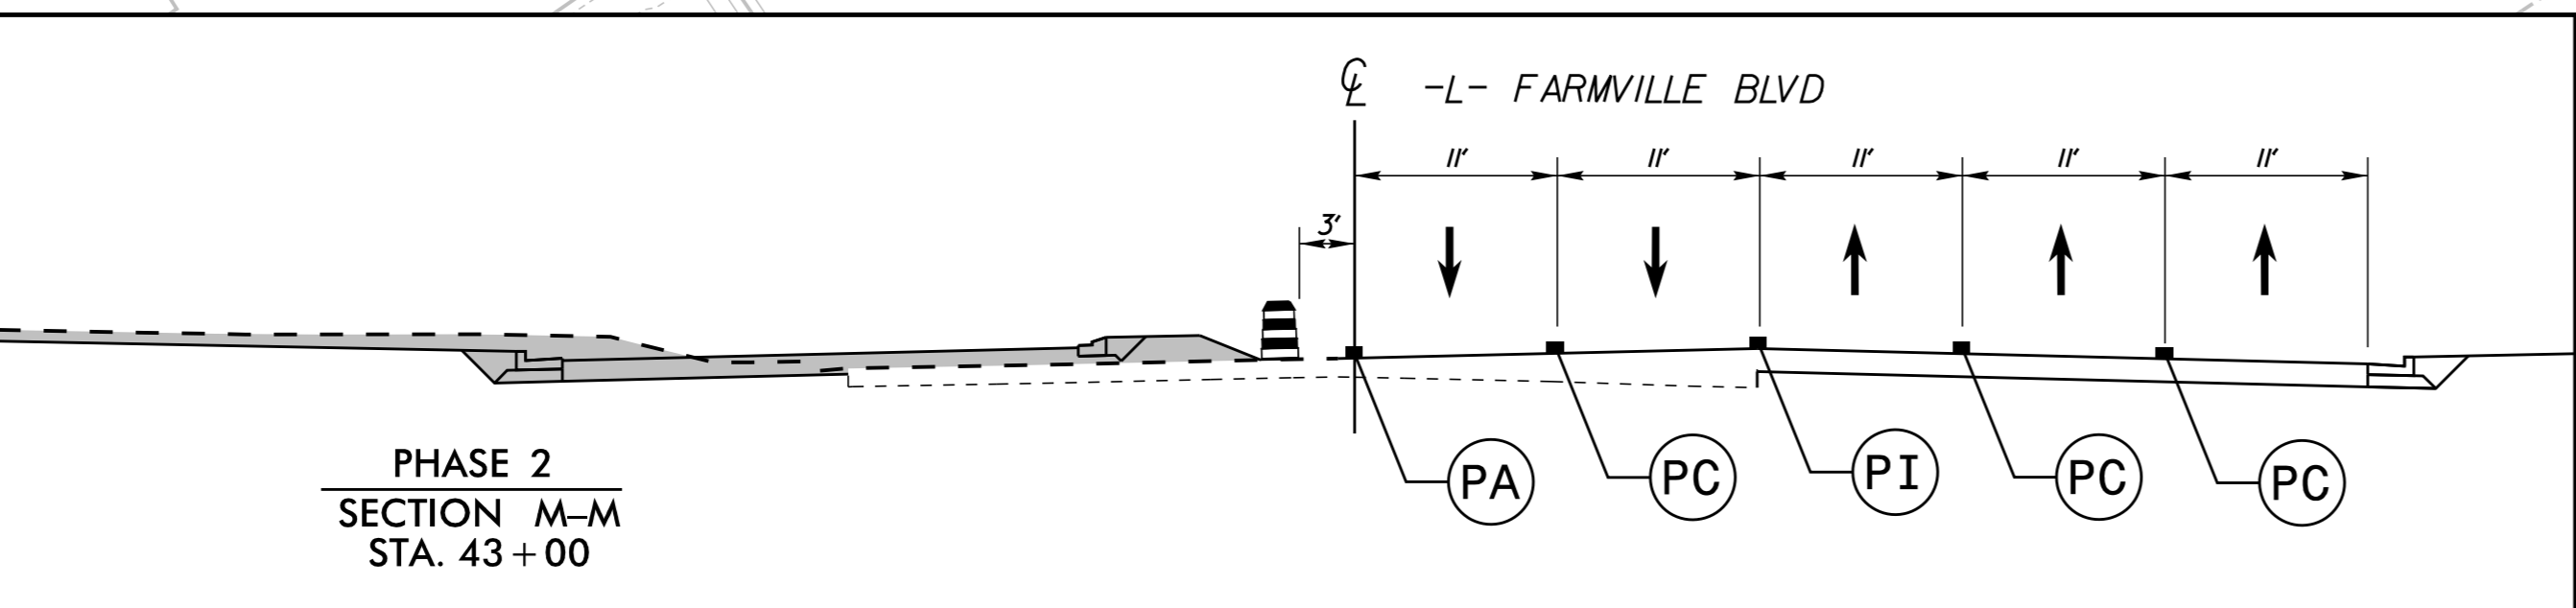

PHASE 2 SECTION M-M STA. 43+00

APPROVED: Jason Pace DATE: 11/17/2014

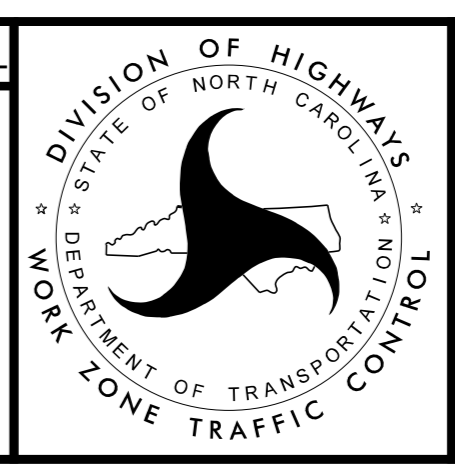

Kimley»Horn

TRAFFIC CONTROL PHASE 2

K:\RAL_Roadway\01036175_U-3315\NTrafficControl\CP\Sheets\U3315_TMP_psh17.dgn 11/4/2014