
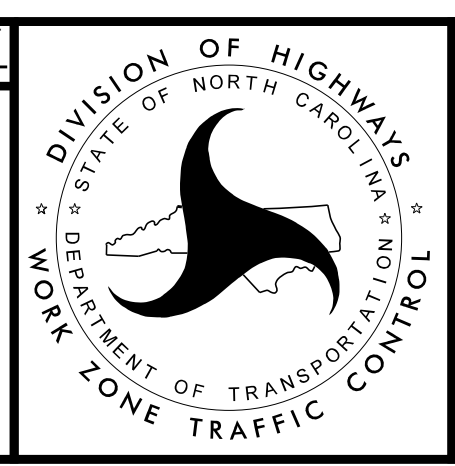
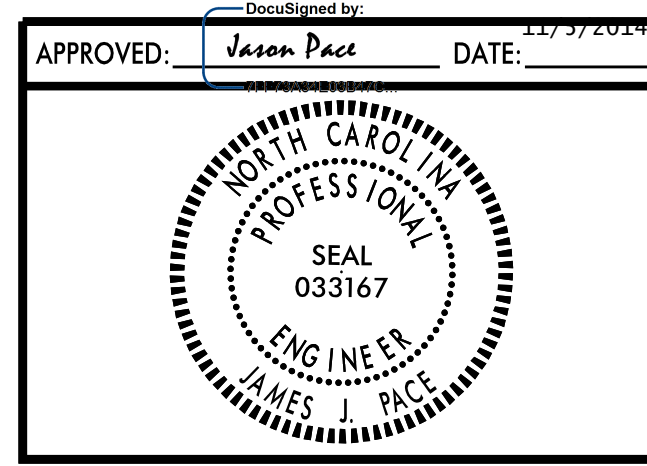
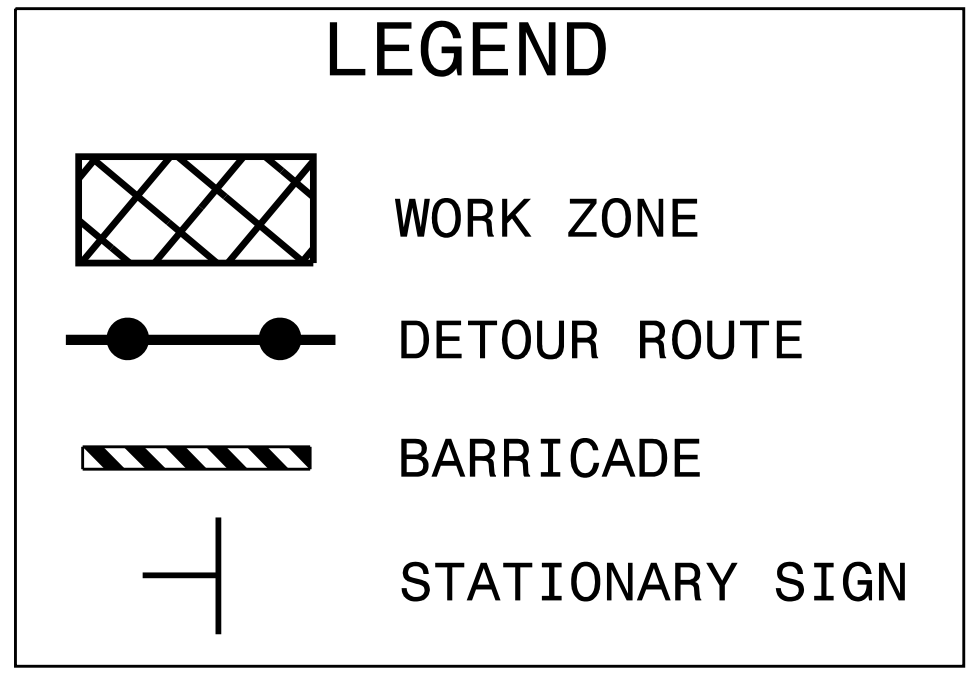


DETOUR ROUTE FOR WATAUGA AVENUE CLOSURE

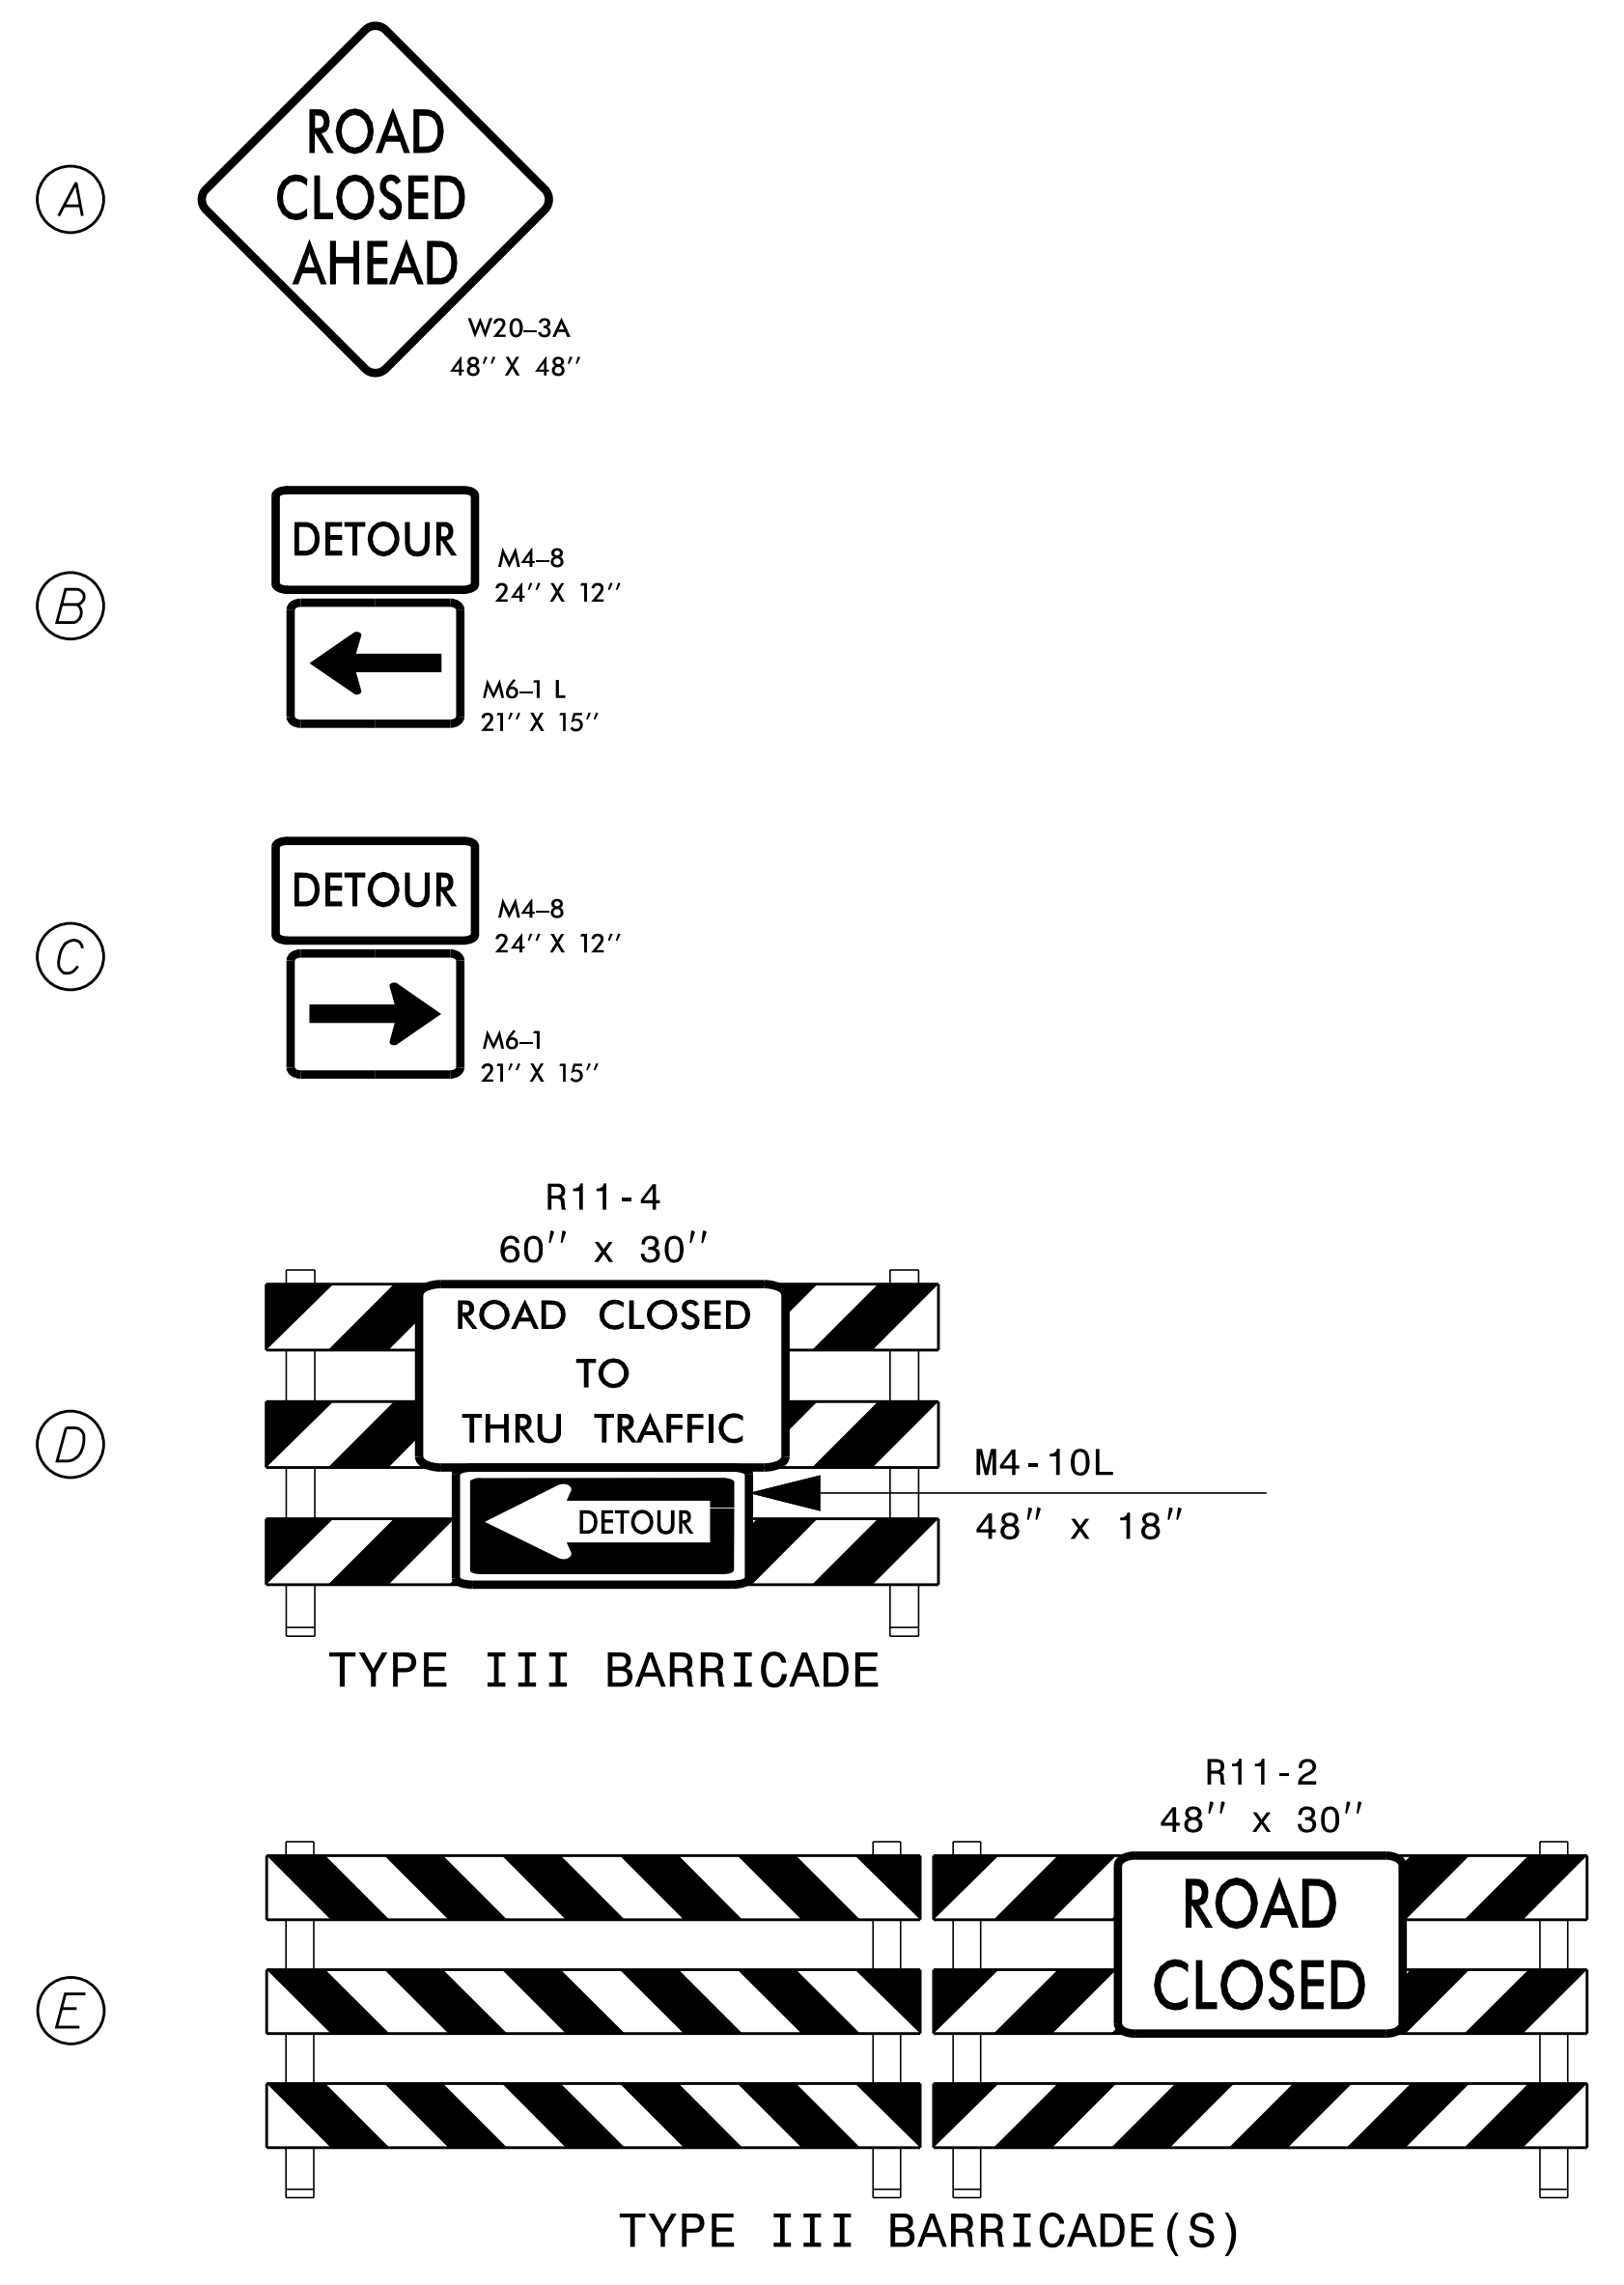

Kimley»Horn

TRAFFIC CONTROL
DETOUR SHEET

K:\RAL_Roadway\01036175_U-3315\NT\TrafficControl\CP\Sheets\U3315_TMP_psh38.dgn 11/4/2014