
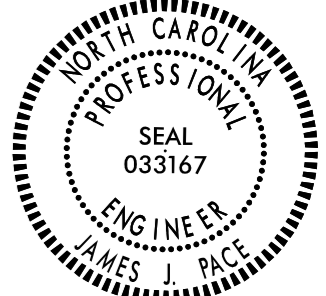


|   |                     |
|---|---------------------|
| PROJECT REFERENCE NO.<br>U-3315   | SHEET NO.<br>PMP-11 |
| APPROVED: <i>Jason Pace</i>   | DATE: 11/5/2014     |
| SEAL  |                     |
|  |                     |


10+00

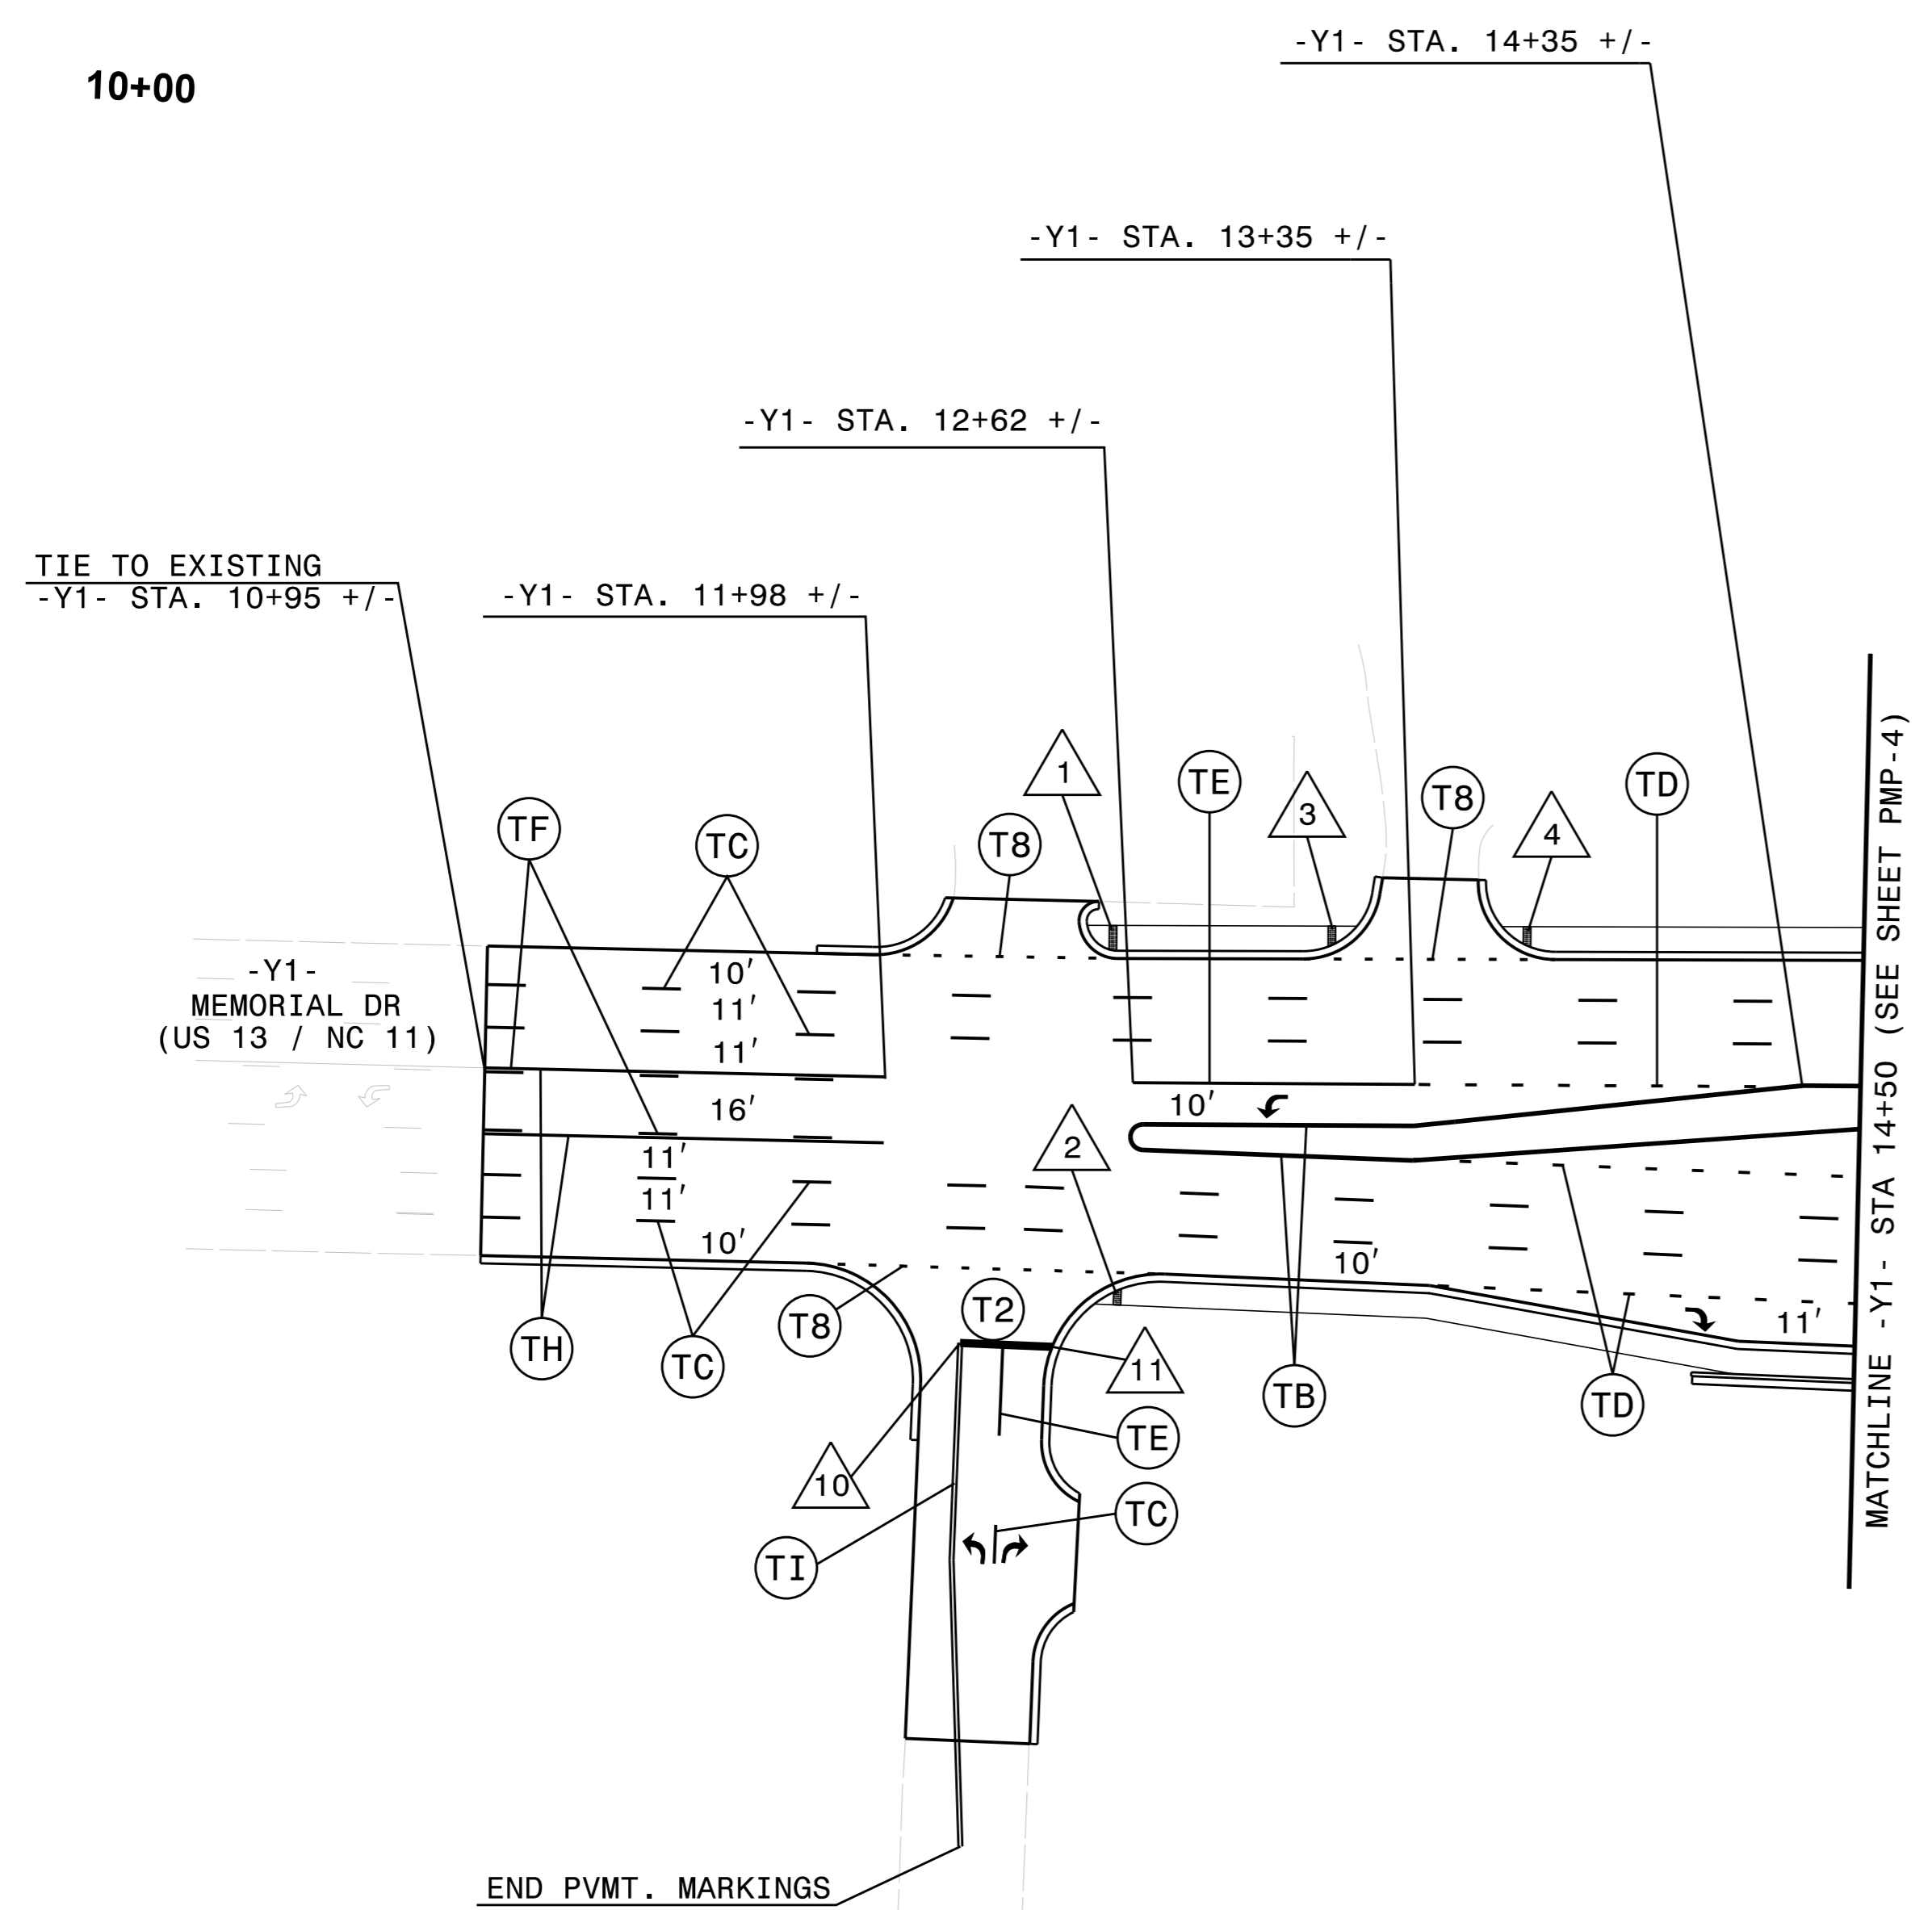

NOTES:  
 1. SEE PMP-3 FOR SYMBOL AND PAVEMENT MARKING LEGEND  
 2. ALL BIKE LANES MEASURE 4' UNLESS OTHERWISE NOTED.

**PAVEMENT MARKING DETAIL**  
 -Y1- STA. 10+95 TO STA. 14+50

25+00

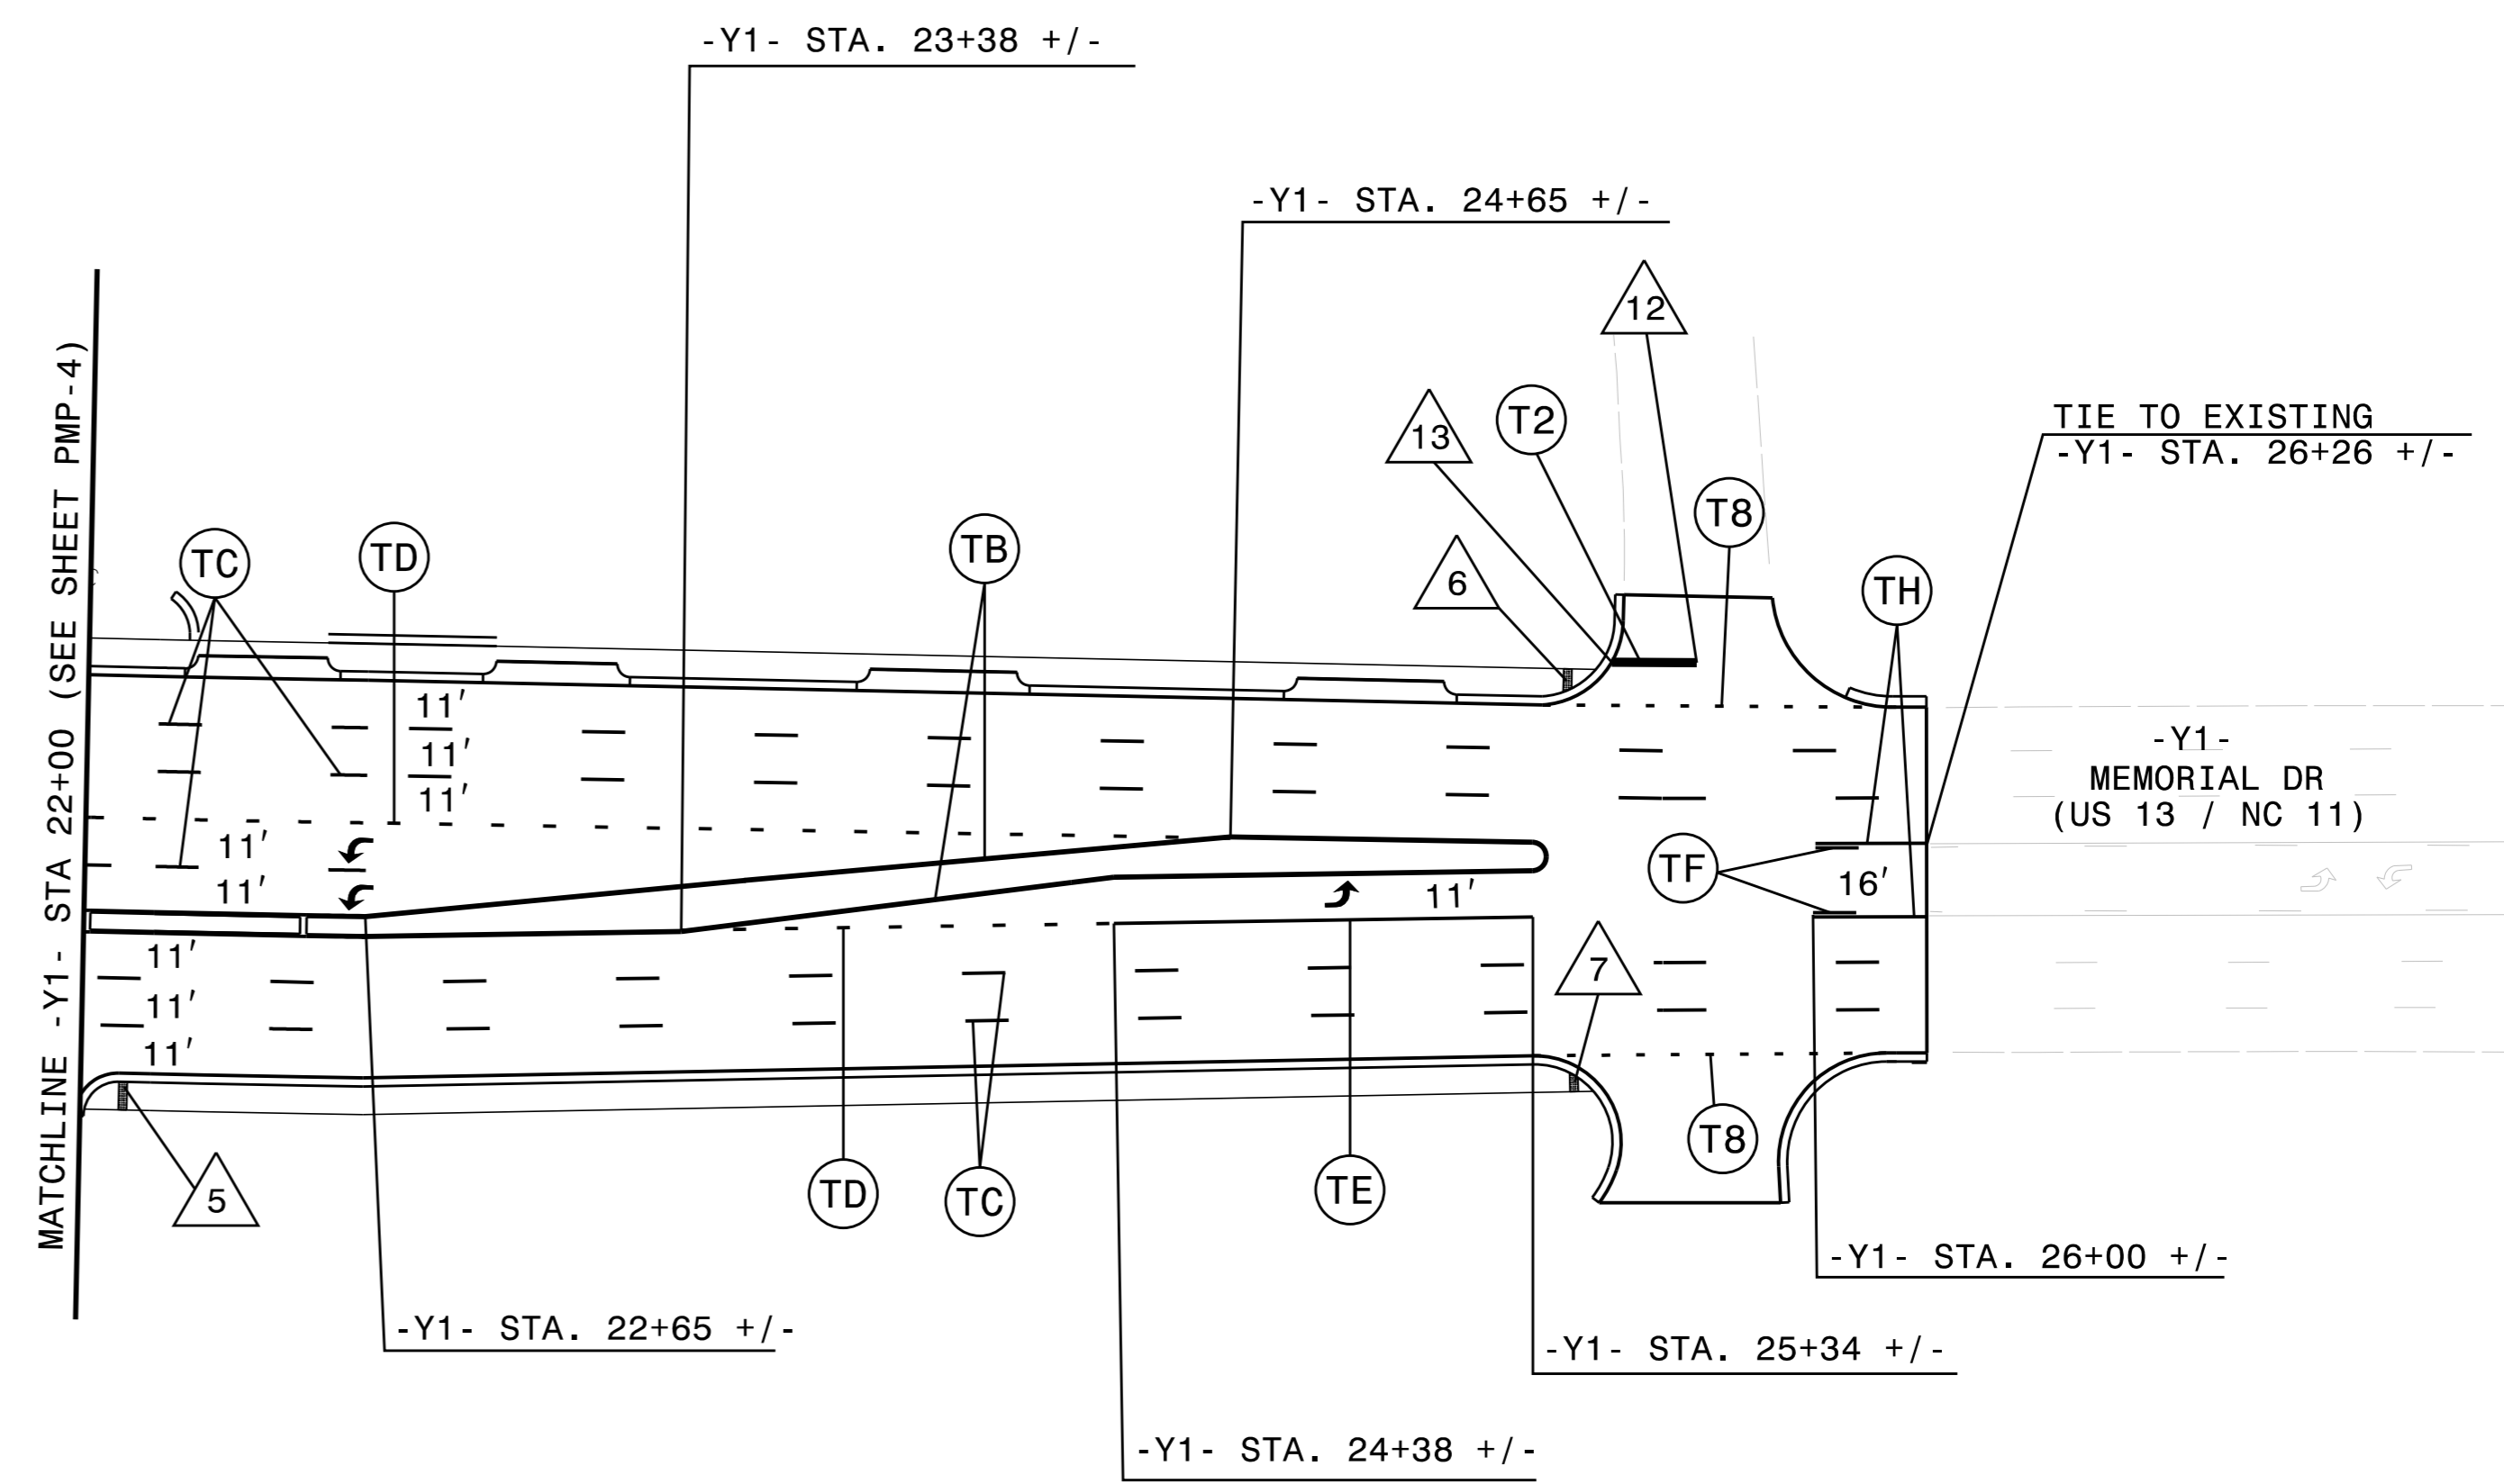

| CURB RAMPS |                                     | STOP BARS |                                     |
|------------|-------------------------------------|-----------|-------------------------------------|
| △ 1        | -Y1- STA 12+56±<br>46'± LT (TYPE 1) | △ 5       | -Y1- STA 22+09±<br>51'± RT (TYPE 1) |
| △ 2        | -Y1- STA 12+59±<br>46'± RT (TYPE 1) | △ 6       | -Y1- STA 25+44±<br>47'± LT (TYPE 1) |
| △ 3        | -Y1- STA 13+14±<br>48'± LT (TYPE 1) | △ 7       | -Y1- STA 25+45±<br>47'± RT (TYPE 1) |
| △ 4        | -Y1- STA 13+63±<br>49'± LT (TYPE 1) |           |                                     |
|            |                                     | △ 10      | -Y1- STA 12+19±<br>60'± RT          |
|            |                                     | △ 11      | -Y1- STA 12+43±<br>60'± RT          |
|            |                                     | △ 12      | -Y1- STA 25+73±<br>50'± LT          |
|            |                                     | △ 13      | -Y1- STA 25+53±<br>51'± LT          |

**PAVEMENT MARKING DETAIL**  
 -Y1- STA. 22+00 TO STA. 26+26

K:\RAL\_Roadway\01036715 (U-3315)\Traffic\Signing\CADD\Signing Layout Plans\Proposed\U3315\_sgn\_pmp1.dgn 11/5/2014