
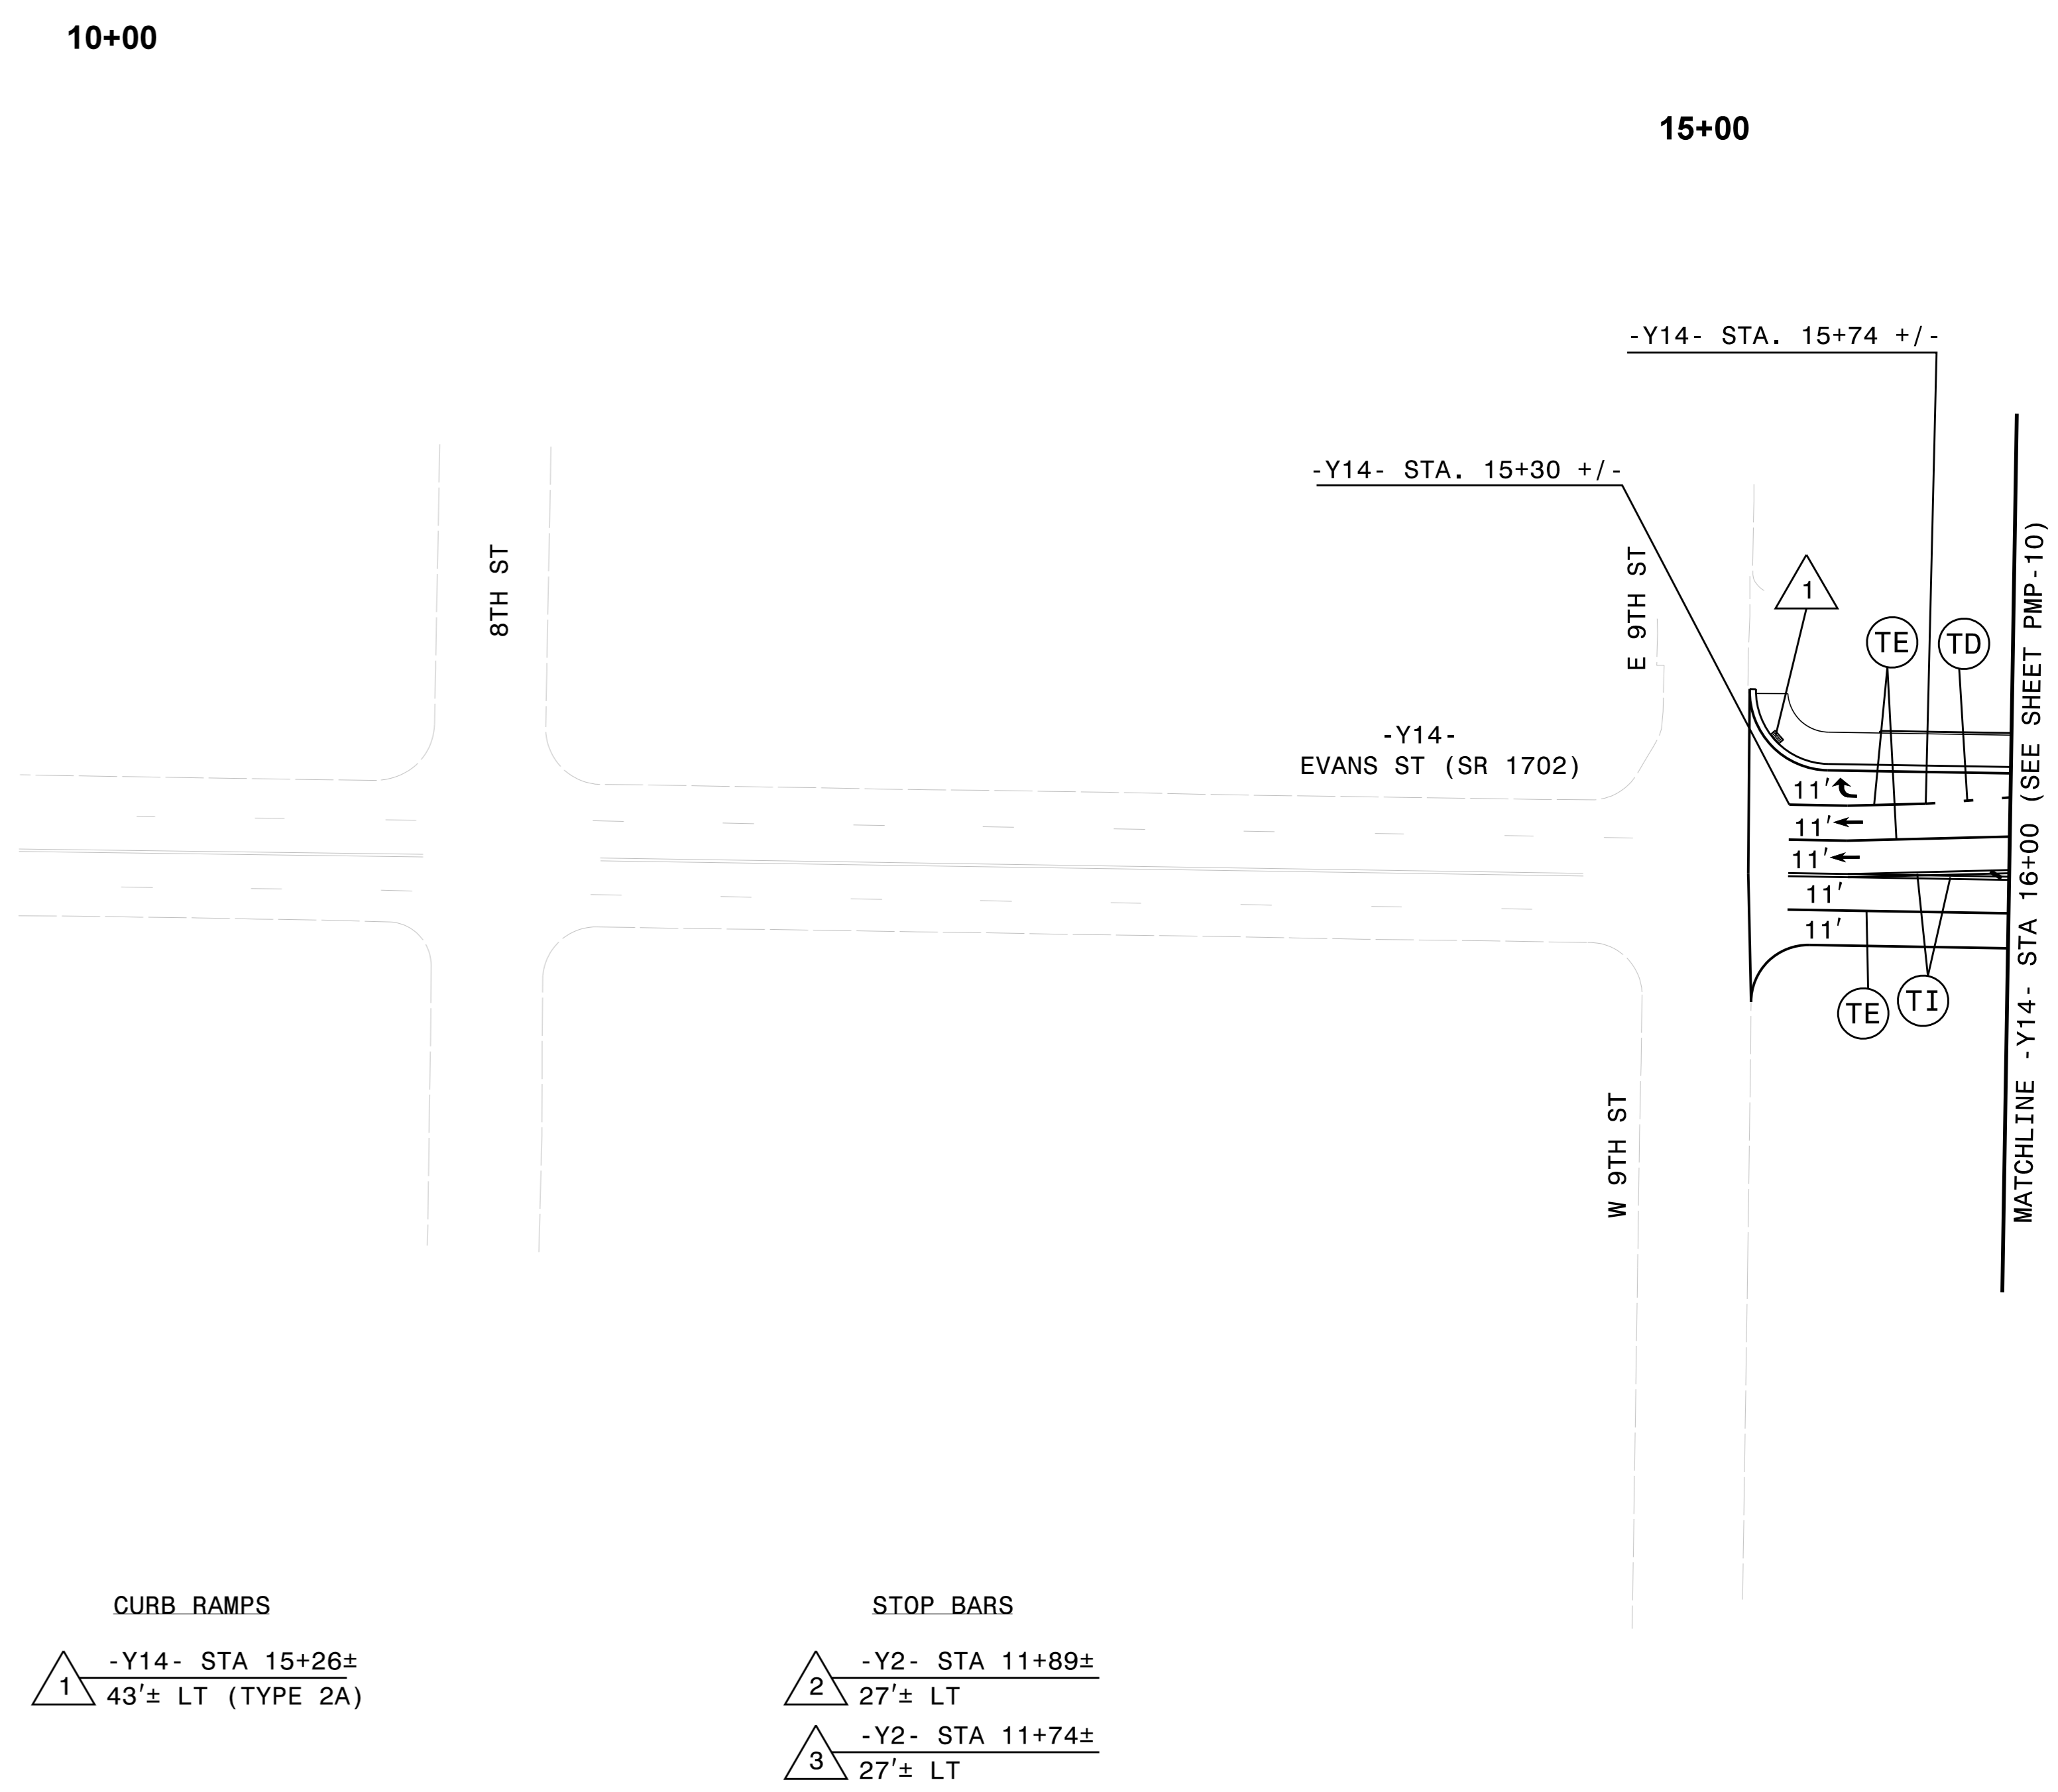
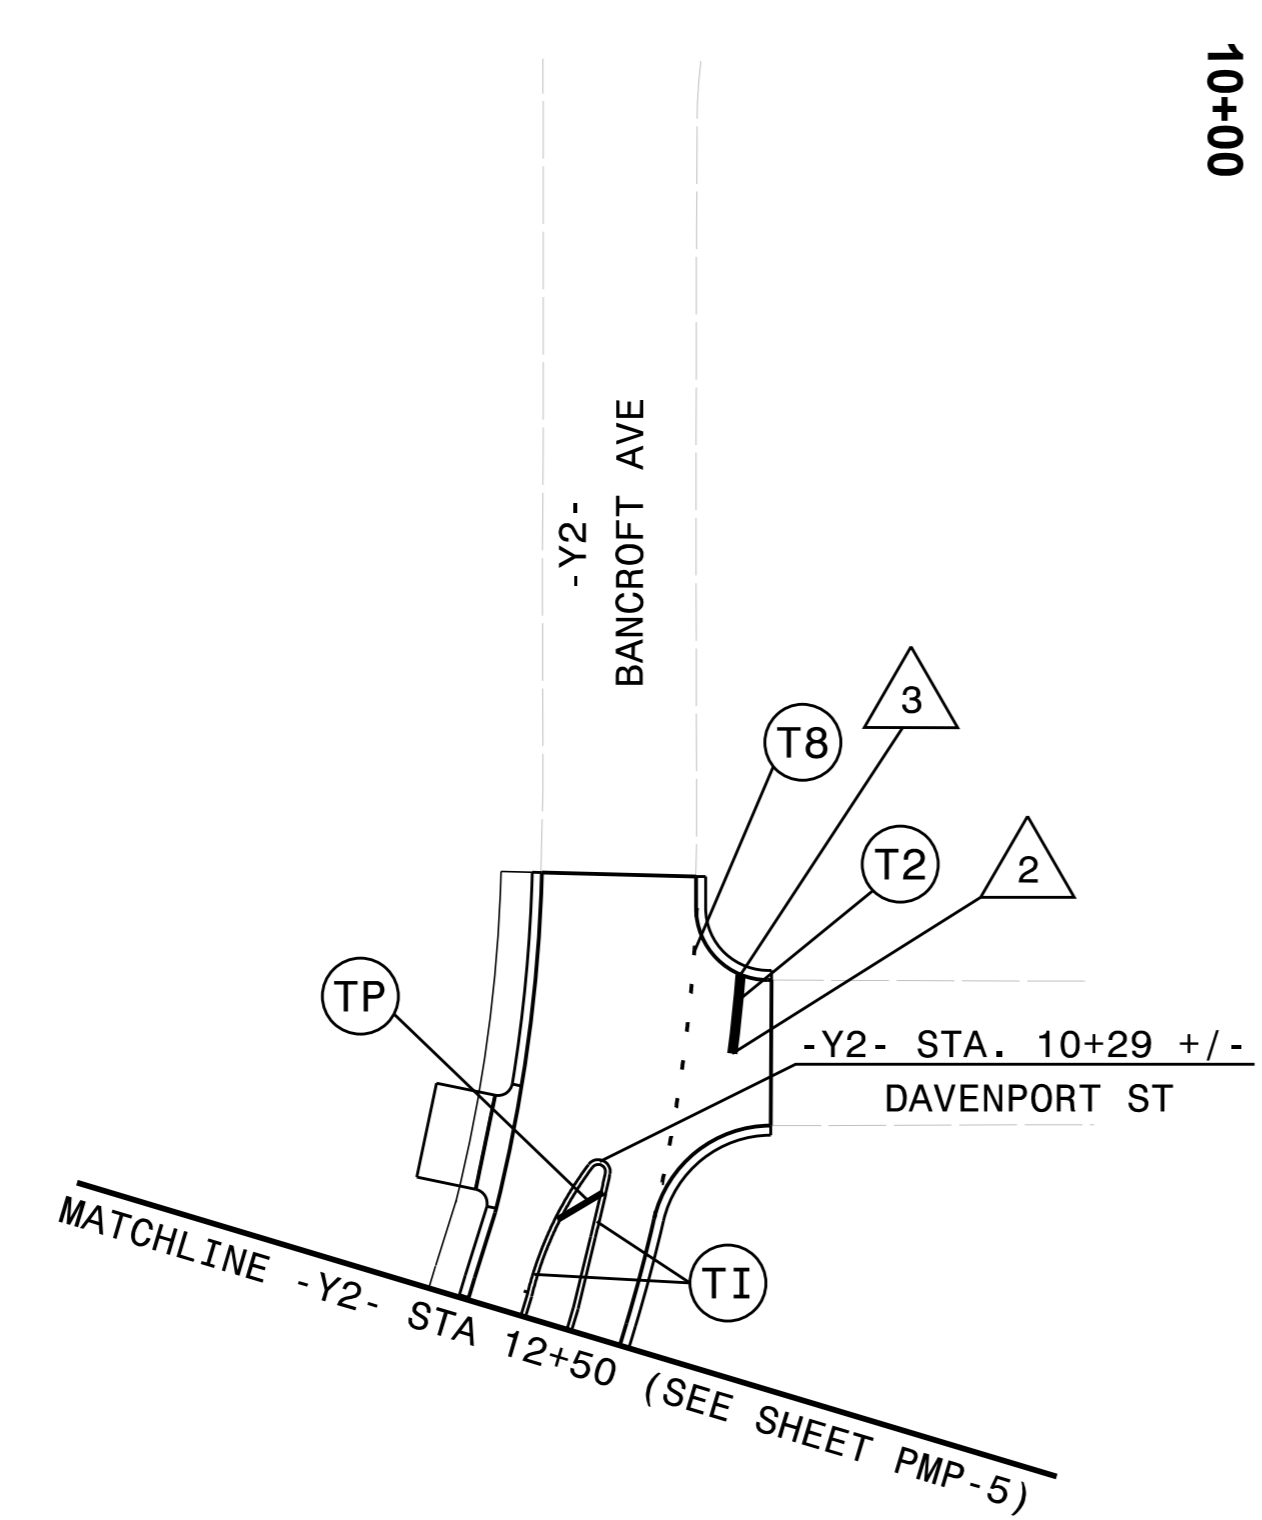


PROJECT REFERENCE NO. U-3315	SHEET NO. PMP-13
APPROVED <i>Jason Pace</i>	DATE 11/5/2014
SEAL	

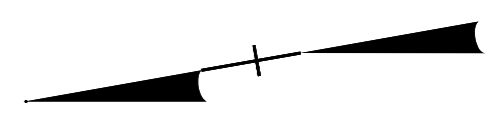

CURB RAMPS

1 -Y14- STA 15+26±
43'± LT (TYPE 2A)

STOP BARS

2 -Y2- STA 11+89±
27'± LT

3 -Y2- STA 11+74±
27'± LT

- NOTES:
- SEE PMP-3 FOR SYMBOL AND PAVEMENT MARKING LEGEND
 - ALL BIKE LANES MEASURE 4' UNLESS OTHERWISE NOTED.

PAVEMENT MARKING DETAIL
-Y2- STA. 10+58 TO STA. 12+50

PAVEMENT MARKING DETAIL
-Y14- STA. 15+19 TO STA. 16+00

K:\RAL_Roadway\01036175 (U-3315)\Traffic\Signing\CADD\Signing Layout Plans\Proposed\U3315_sgn_pmp13.dgn 11/5/2014