
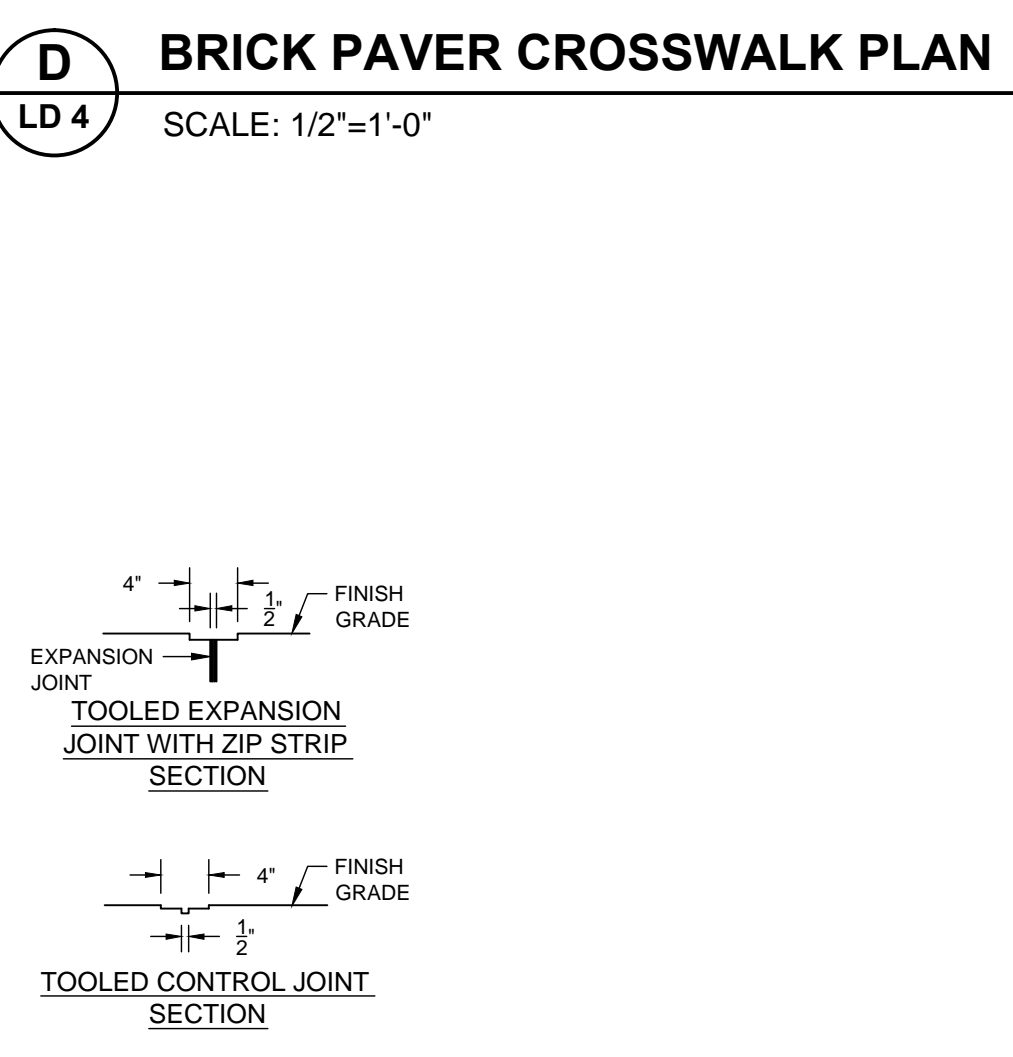
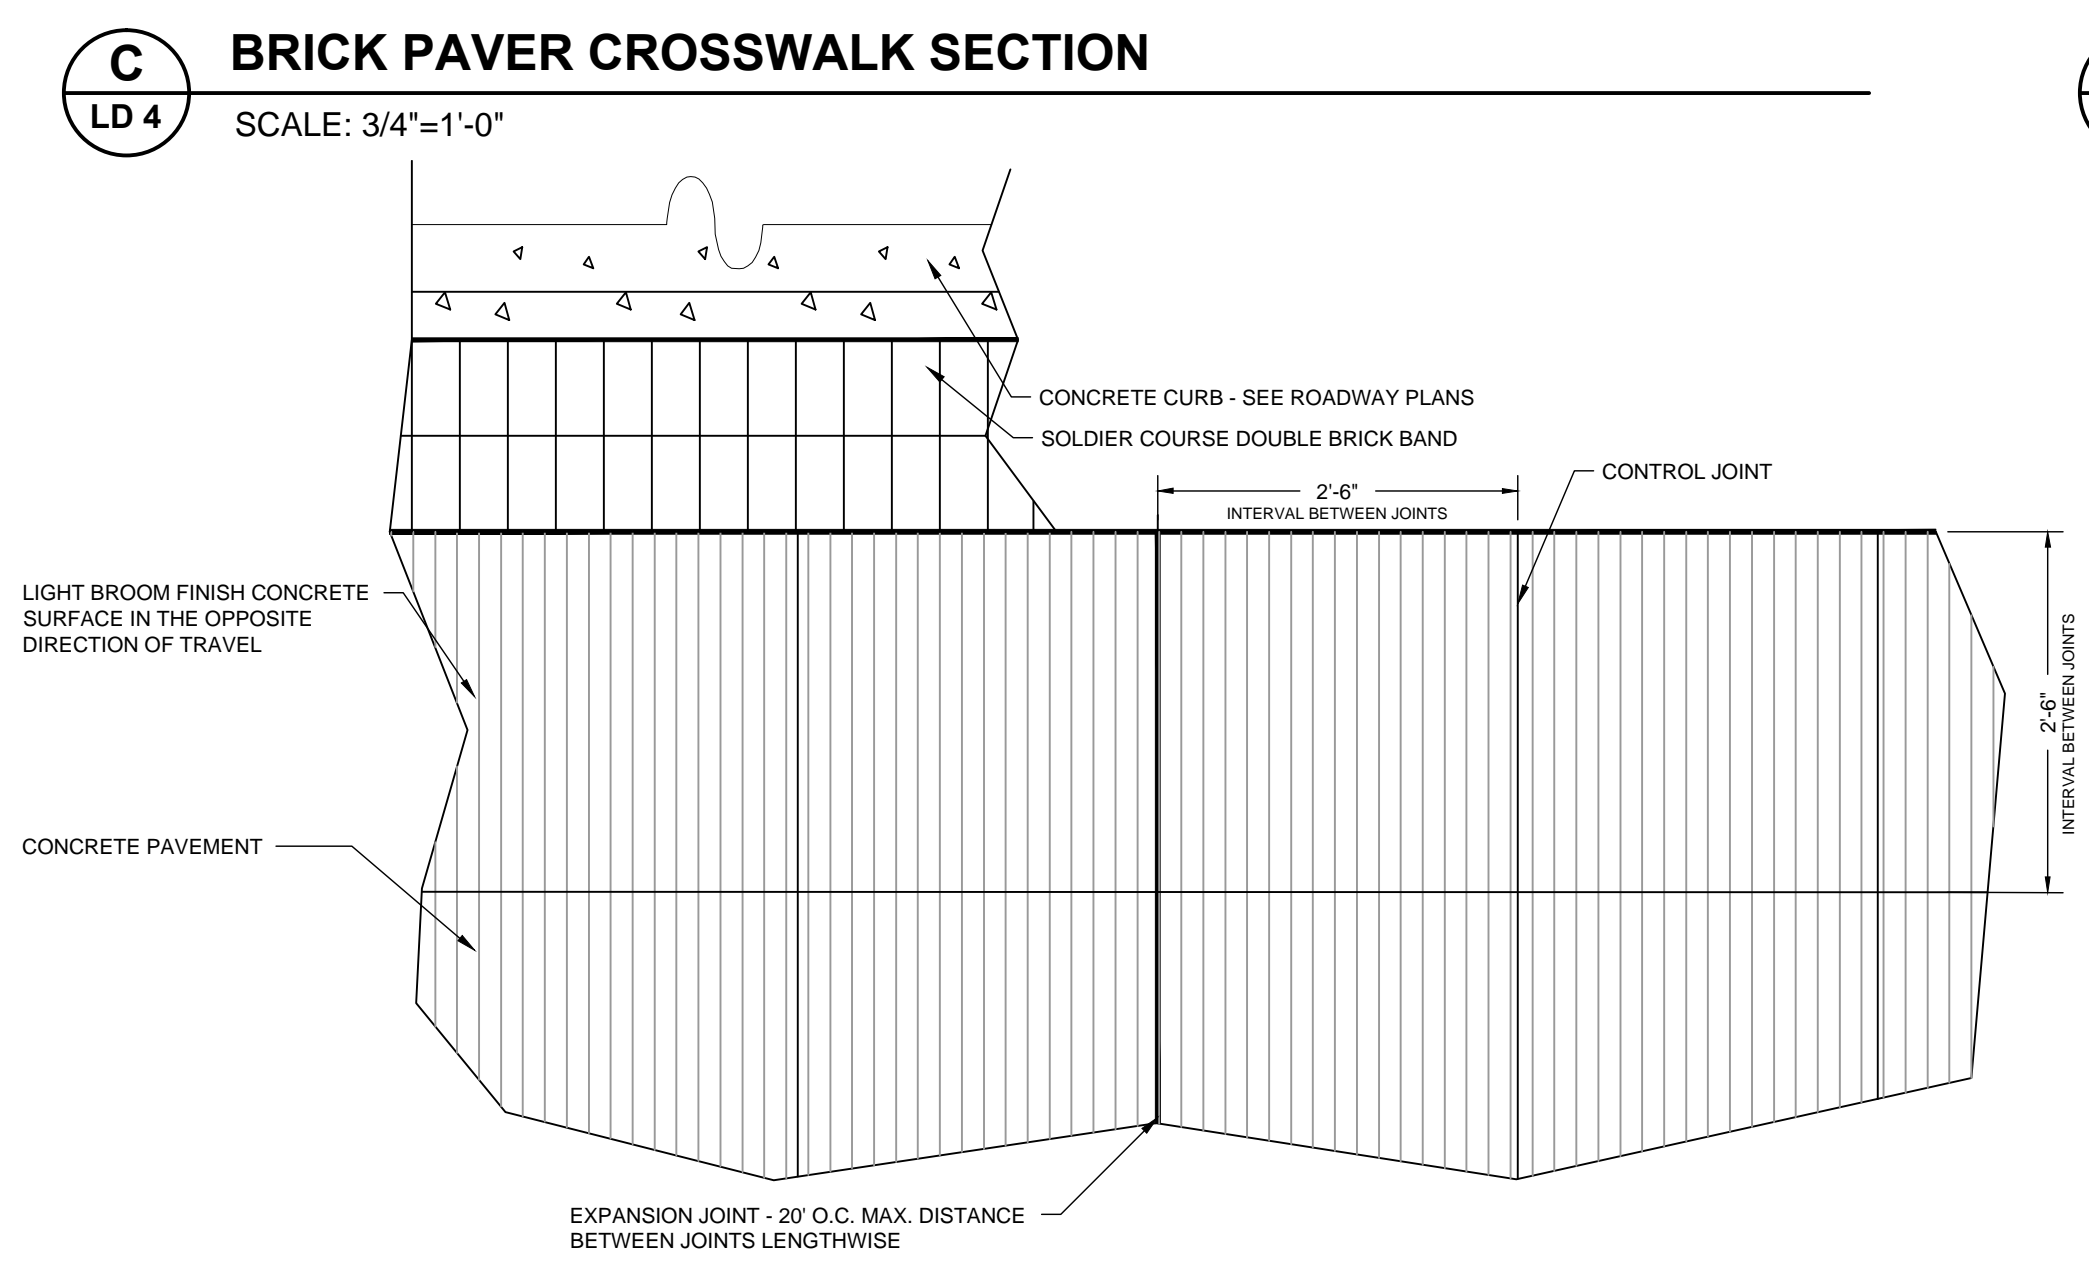
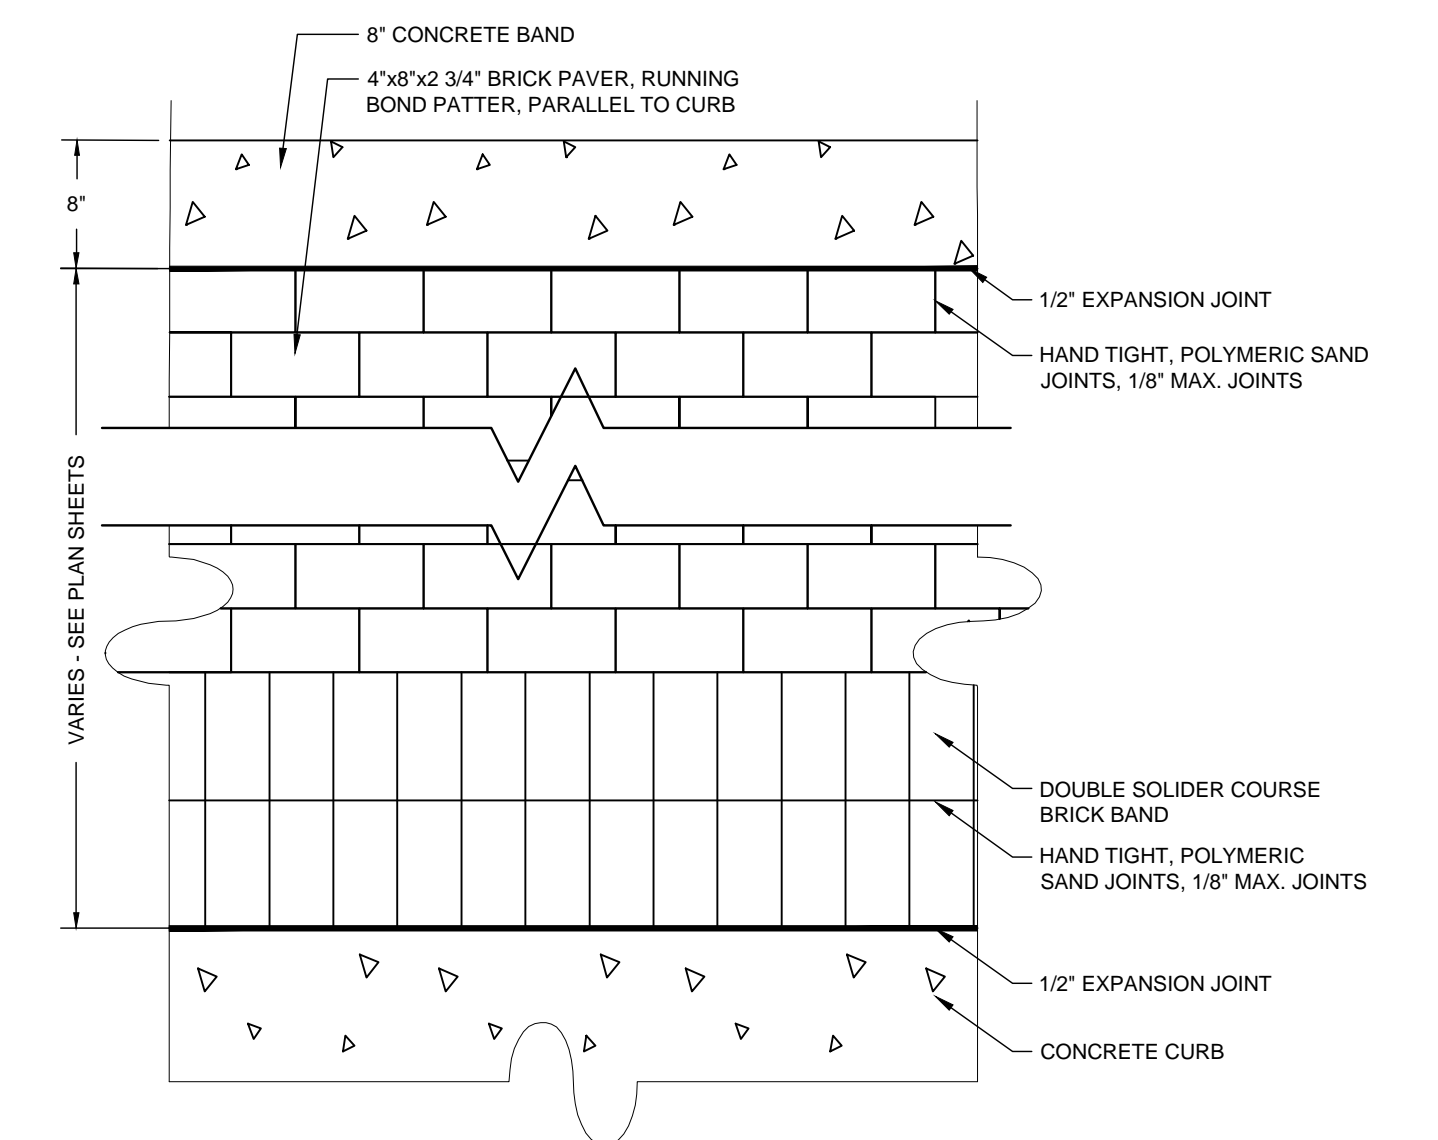
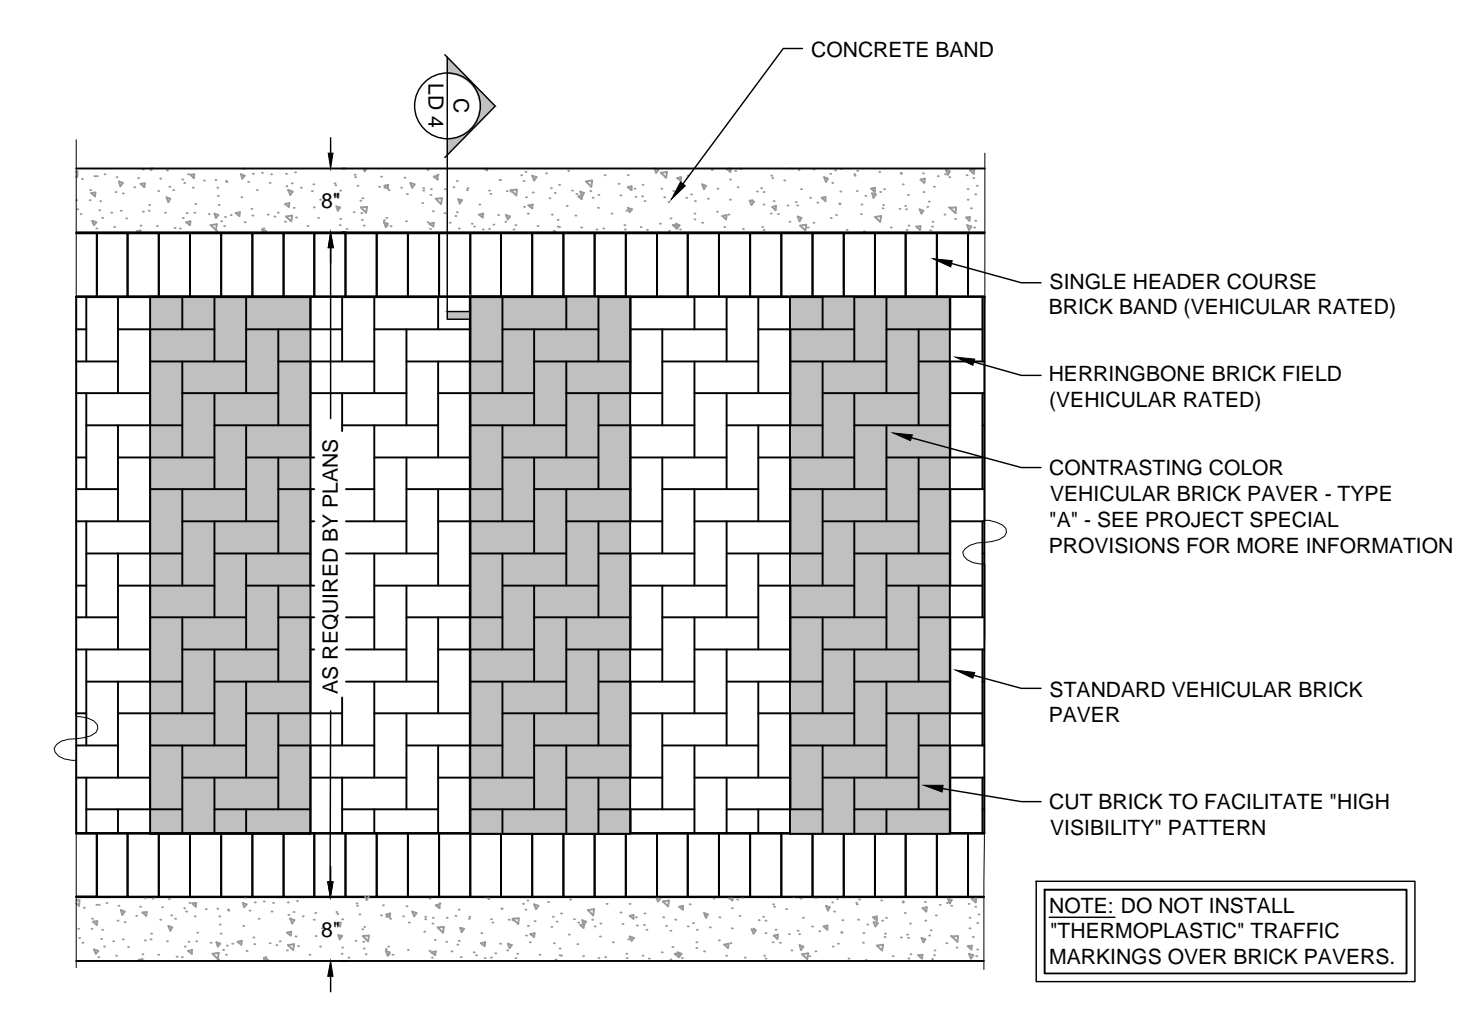
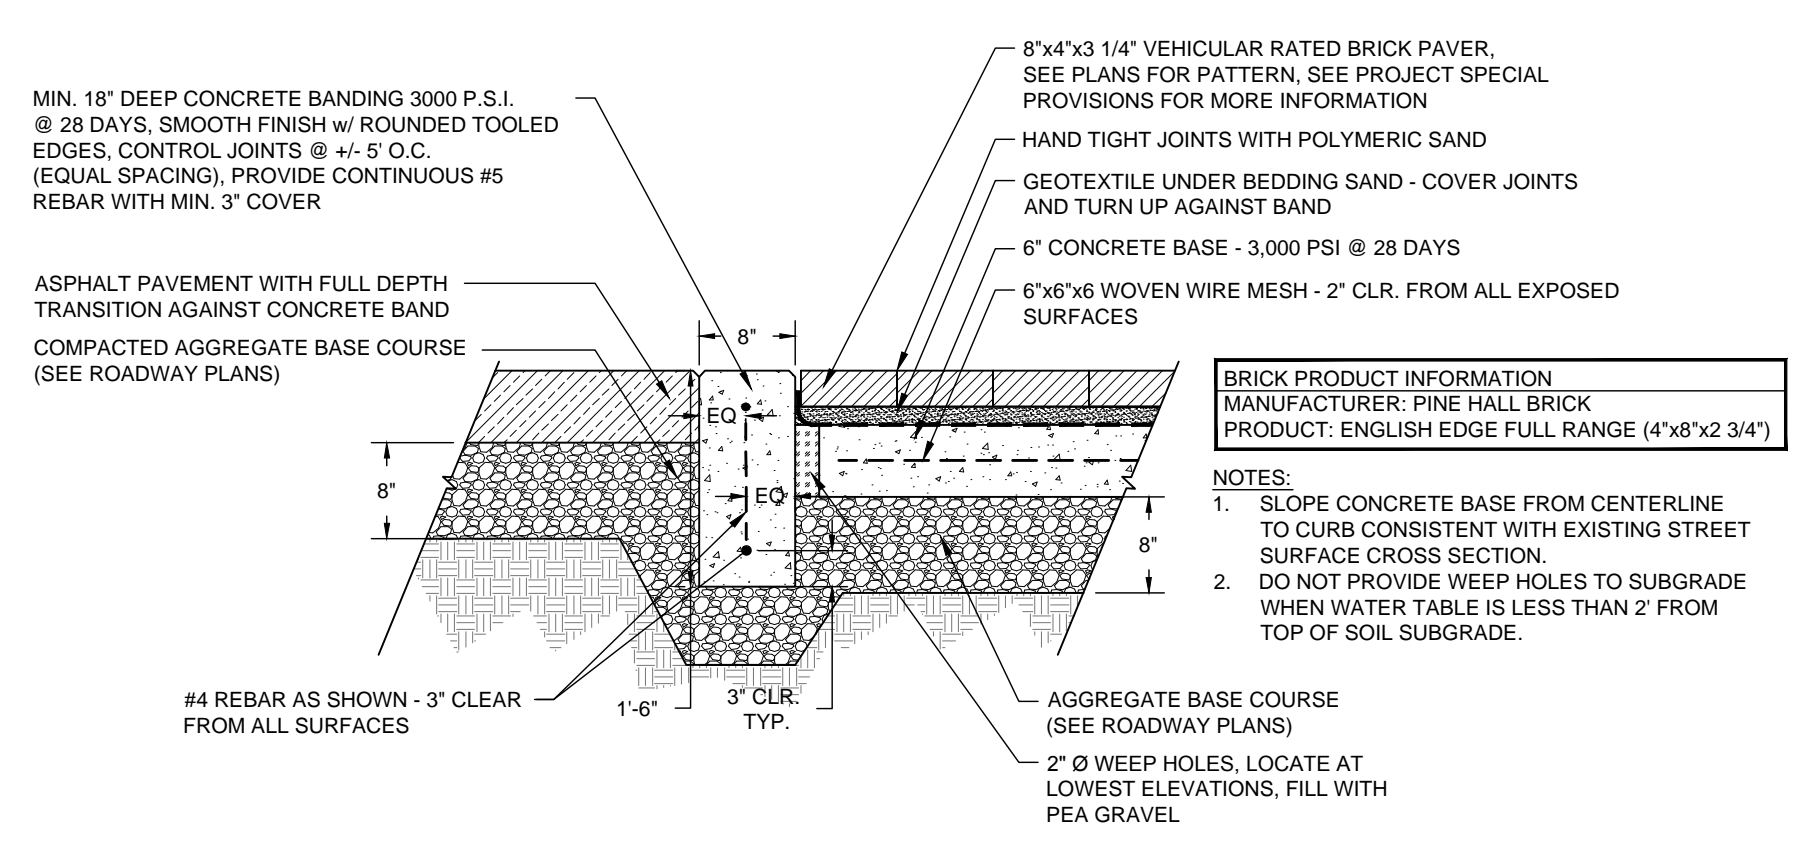
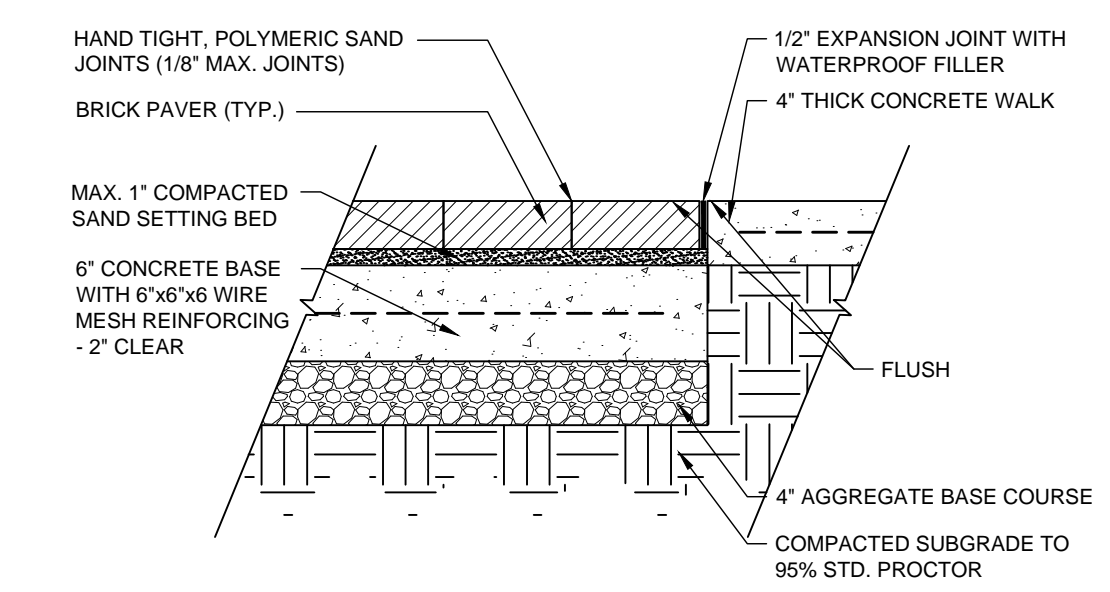
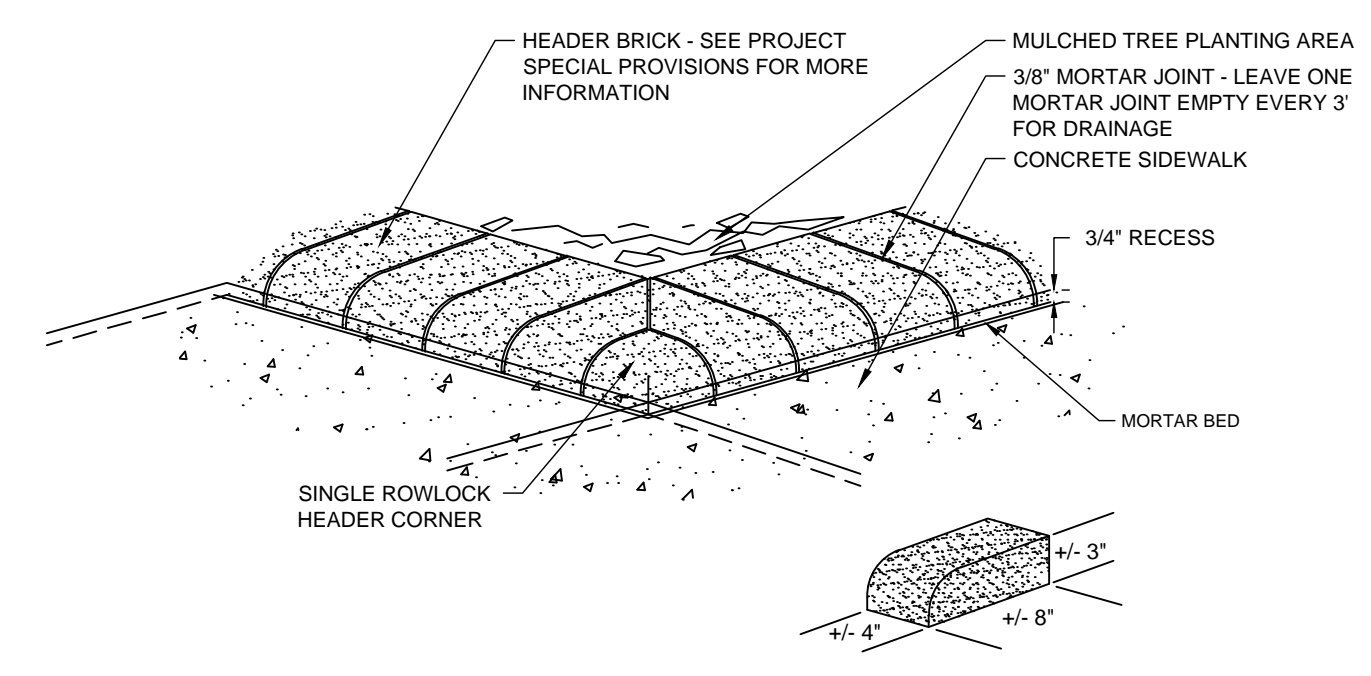


Kimley»Horn Kimley-Horn and Associates, Inc. P.O. BOX 33068 RALEIGH, N.C. 27636 RIGHT-OF-WAY REV. CONST. REV.	PROJECT REFERENCE NO. U-3315	SHEET NO. LD 4
	R/W SHEET NO. DocuSigned by: <i>Brandon P. White</i> 9931B1C7B2D44DE... 5/8/2015	

LANDSCAPE ARCHITECT

North Carolina
www.nc811.org

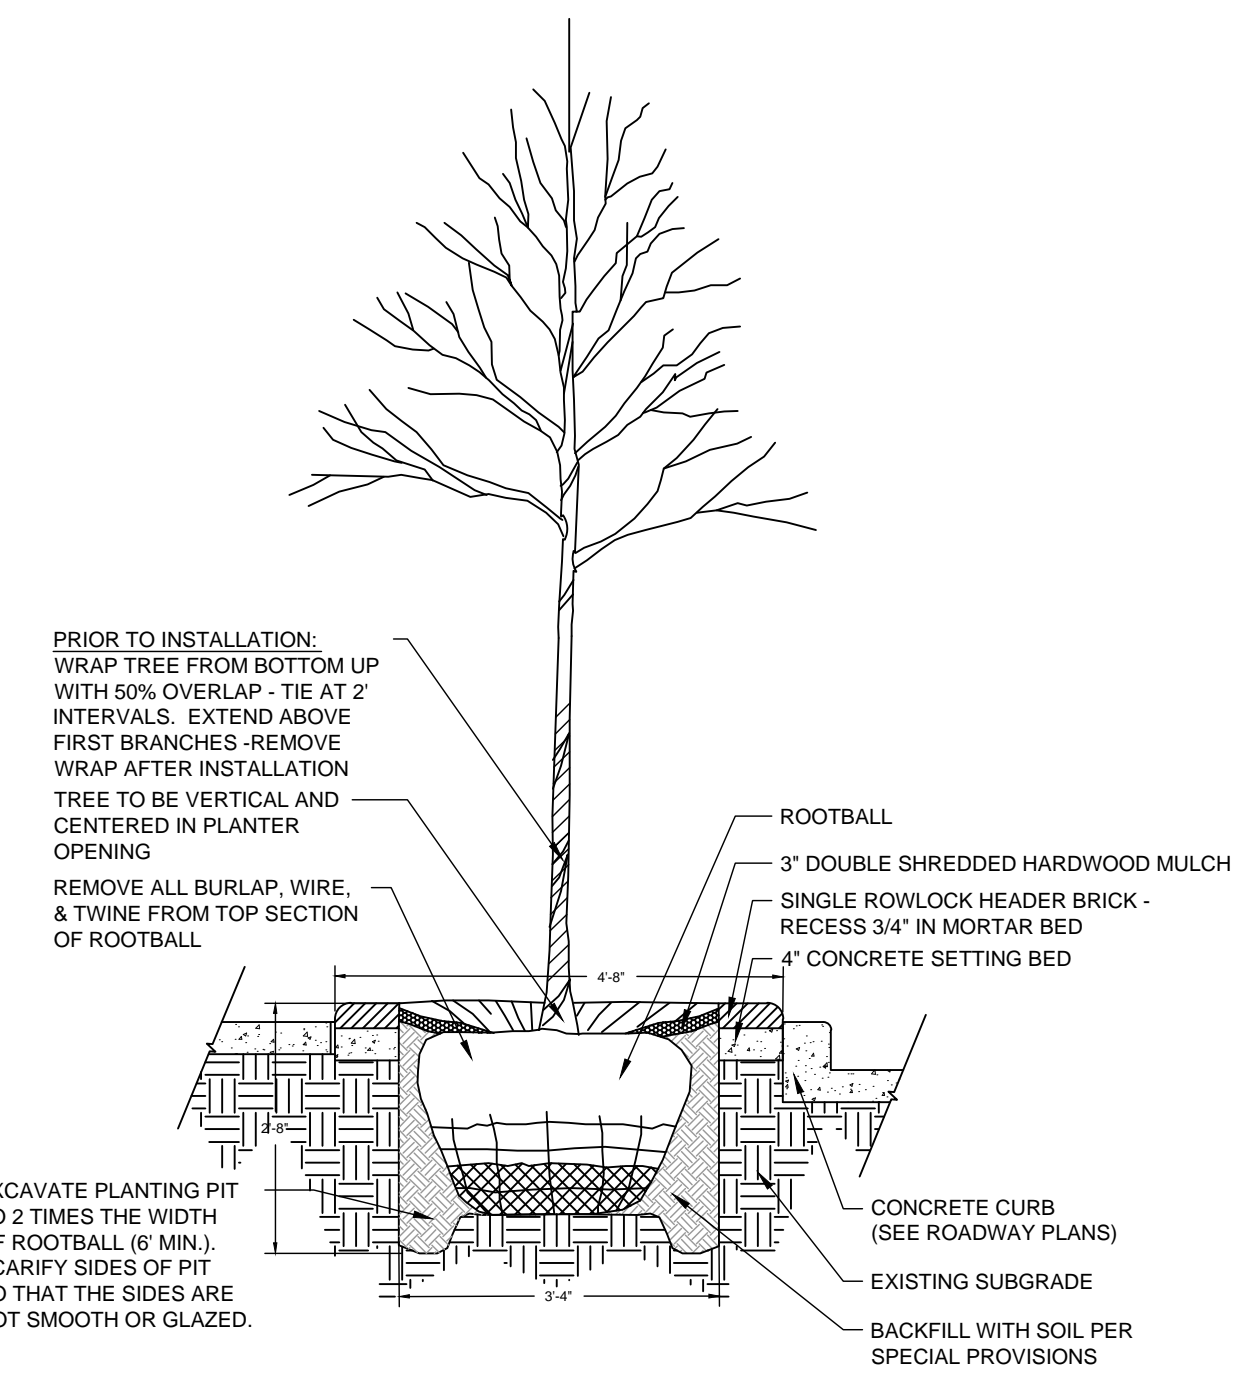

E SIDEWALK BRICK PAVERS
LD 4 SCALE: 1"=1'-0"

F SINGLE DIRECTION BROOM FINISH AND SCORING
LD 4 SCALE: 3/4"=1'-0"

REVISIONS

05-08-2015