


10th STREET AT 14th STREET
SIG. INVENTORY 02-0893


COLOR CODE
TIA/EIA 598-A

LEGEND

- TERMINATION CONFIGURATIONS ARE GENERIC. CONTRACTOR IS RESPONSIBLE FOR DETERMINING / ENSURING PROPER TERMINATION.
- (1) BLUE
 - (2) ORANGE
 - (3) GREEN
 - (4) BROWN
 - (5) SLATE
 - (6) WHITE
- X - FUSION SPLICE INDIVIDUAL FIBER
C - CAP AND SEAL
- BUFFER SPLICE FUSION SPLICE ALL FIBER IN BUFFER TUBE COLOR TO COLOR

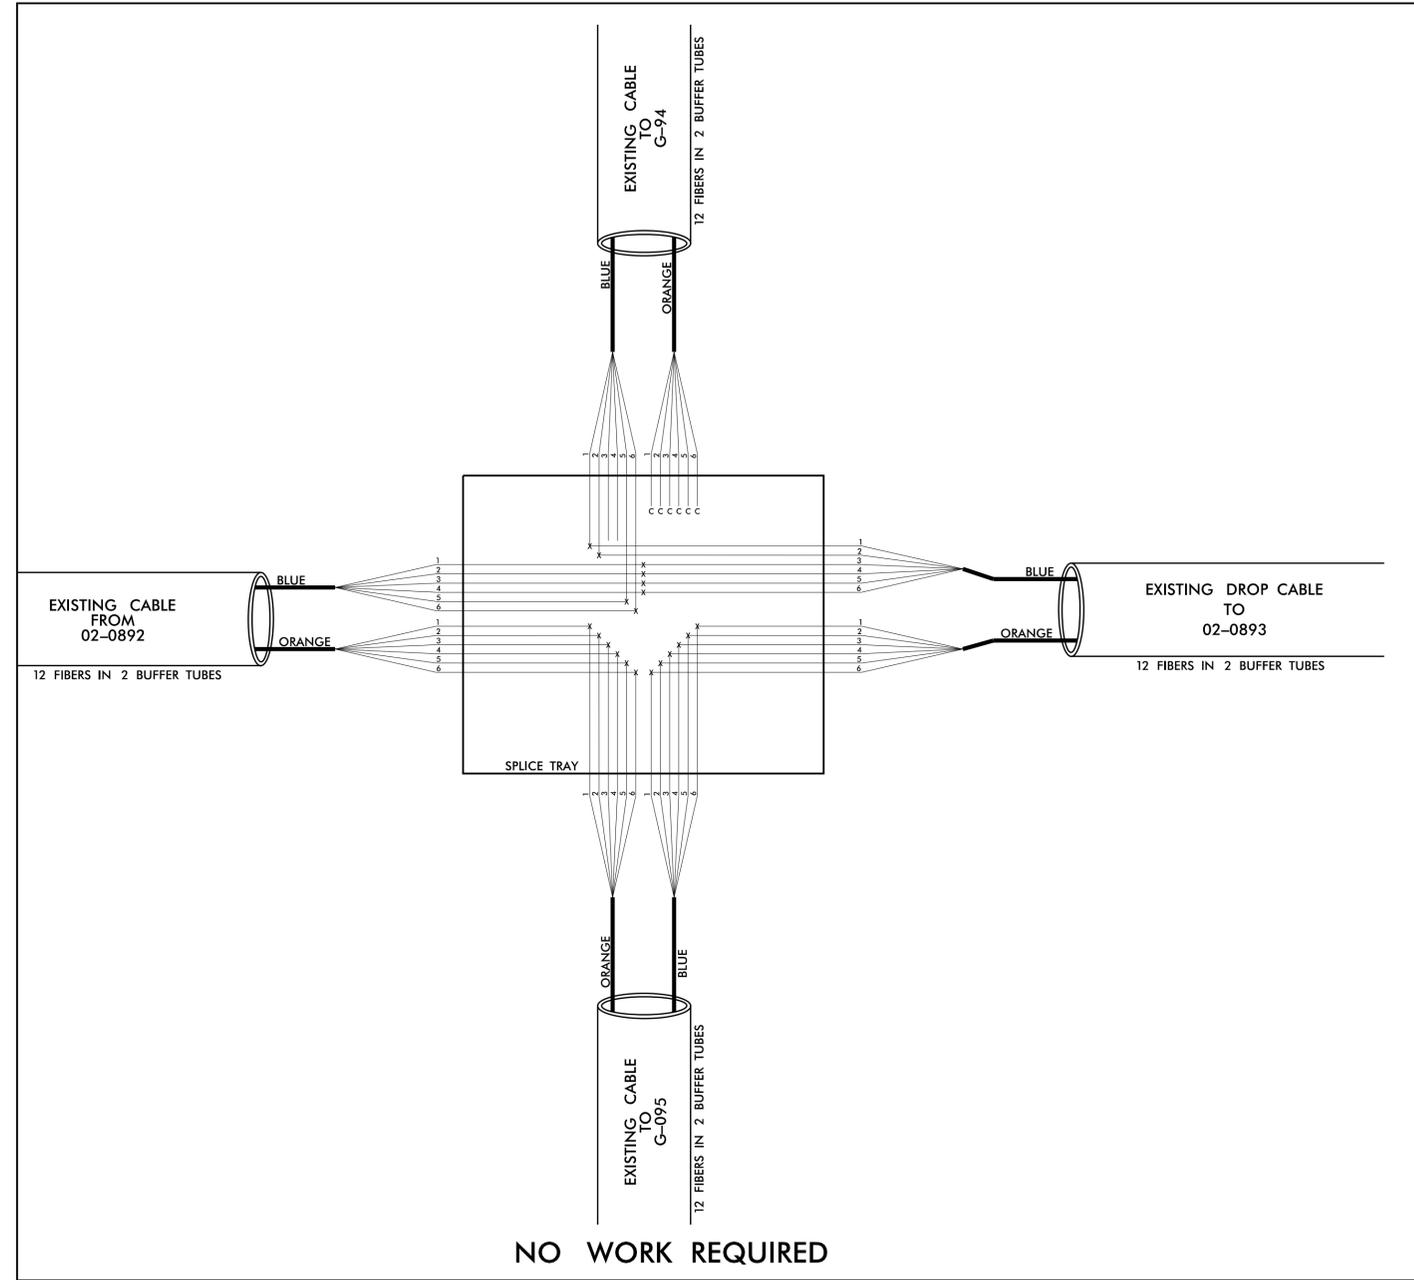

NO WORK REQUIRED

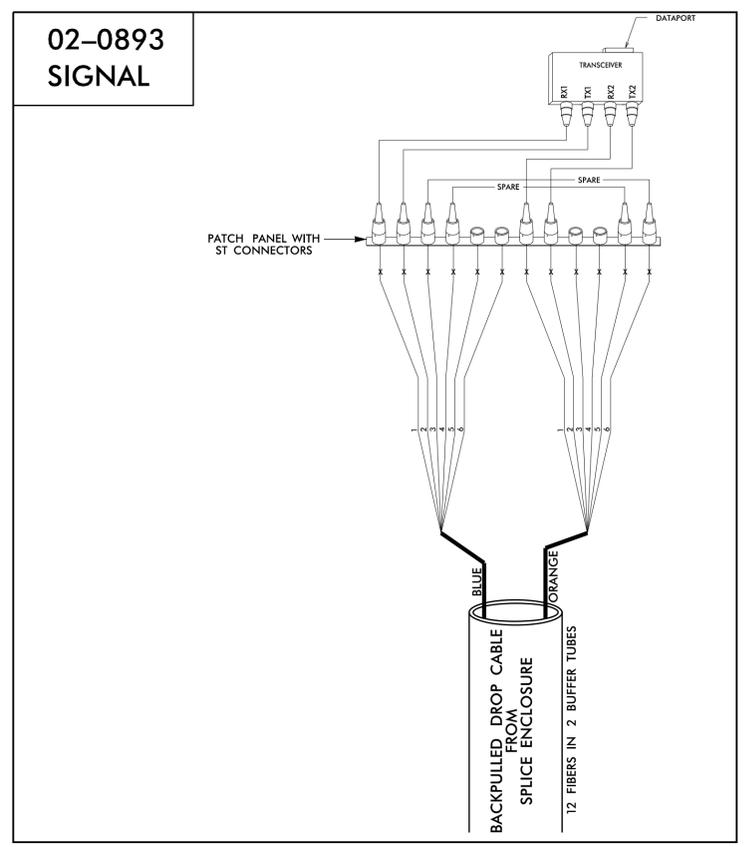

	<p>U-3315 INTERCONNECT SPlicing DETAILS</p>		<p>SEAL NORTH CAROLINA PROFESSIONAL ENGINEER STEPHANIE B. PRIVETTE 24432</p>						
	<p>DIVISION 2 PITT COUNTY GREENVILLE</p>	<p>PLAN DATE: JUNE 2014 REVIEWED BY: SB PRIVETTE</p>							
<p>750 N. Greenfield Place, Garner, NC 27529</p>	<p>PREPARED BY: SP PENNINGTON</p>	<p>REVIEWED BY:</p>	<p>DocuSigned by: Stephanie Privette 9/3/2014</p>						
<p>PLANS PREPARED IN THE OFFICE OF: Kimley»Horn NC License #F-0102 P.O. Box 33088 Raleigh, NC 27636 (919) 677-2000</p>	<p>SCALE 0 N/A</p>	<table border="1"> <tr> <th>REVISIONS</th> <th>INIT.</th> <th>DATE</th> </tr> <tr> <td> </td> <td> </td> <td> </td> </tr> </table>	REVISIONS	INIT.	DATE				<p>SIGNATURE DATE</p> <p>CADD Filename:</p>
REVISIONS	INIT.	DATE							

9/23/2014 4:04:54 PM susen.pennington K:\RAL_Roadway\01036175 U-3315\IT\Traffic Signals\Sigs - Cable Routing\101-ITSU3315-20140903cr88.dgn