


10TH ST. AT EVANS ST.
SIG. INVENTORY #02-0016


COLOR CODE
TIA/EIA 598-A

LEGEND

- (1) BLUE
 - (2) ORANGE
 - (3) GREEN
 - (4) BROWN
 - (5) SLATE
 - (6) WHITE
- TERMINATION CONFIGURATIONS ARE GENERIC. CONTRACTOR IS RESPONSIBLE FOR DETERMINING / ENSURING PROPER TERMINATION.
- X - FUSION SPLICE INDIVIDUAL FIBER
C - CAP AND SEAL
- BUFFER SPLICE FUSION SPLICE ALL FIBER IN BUFFER TUBE COLOR TO COLOR

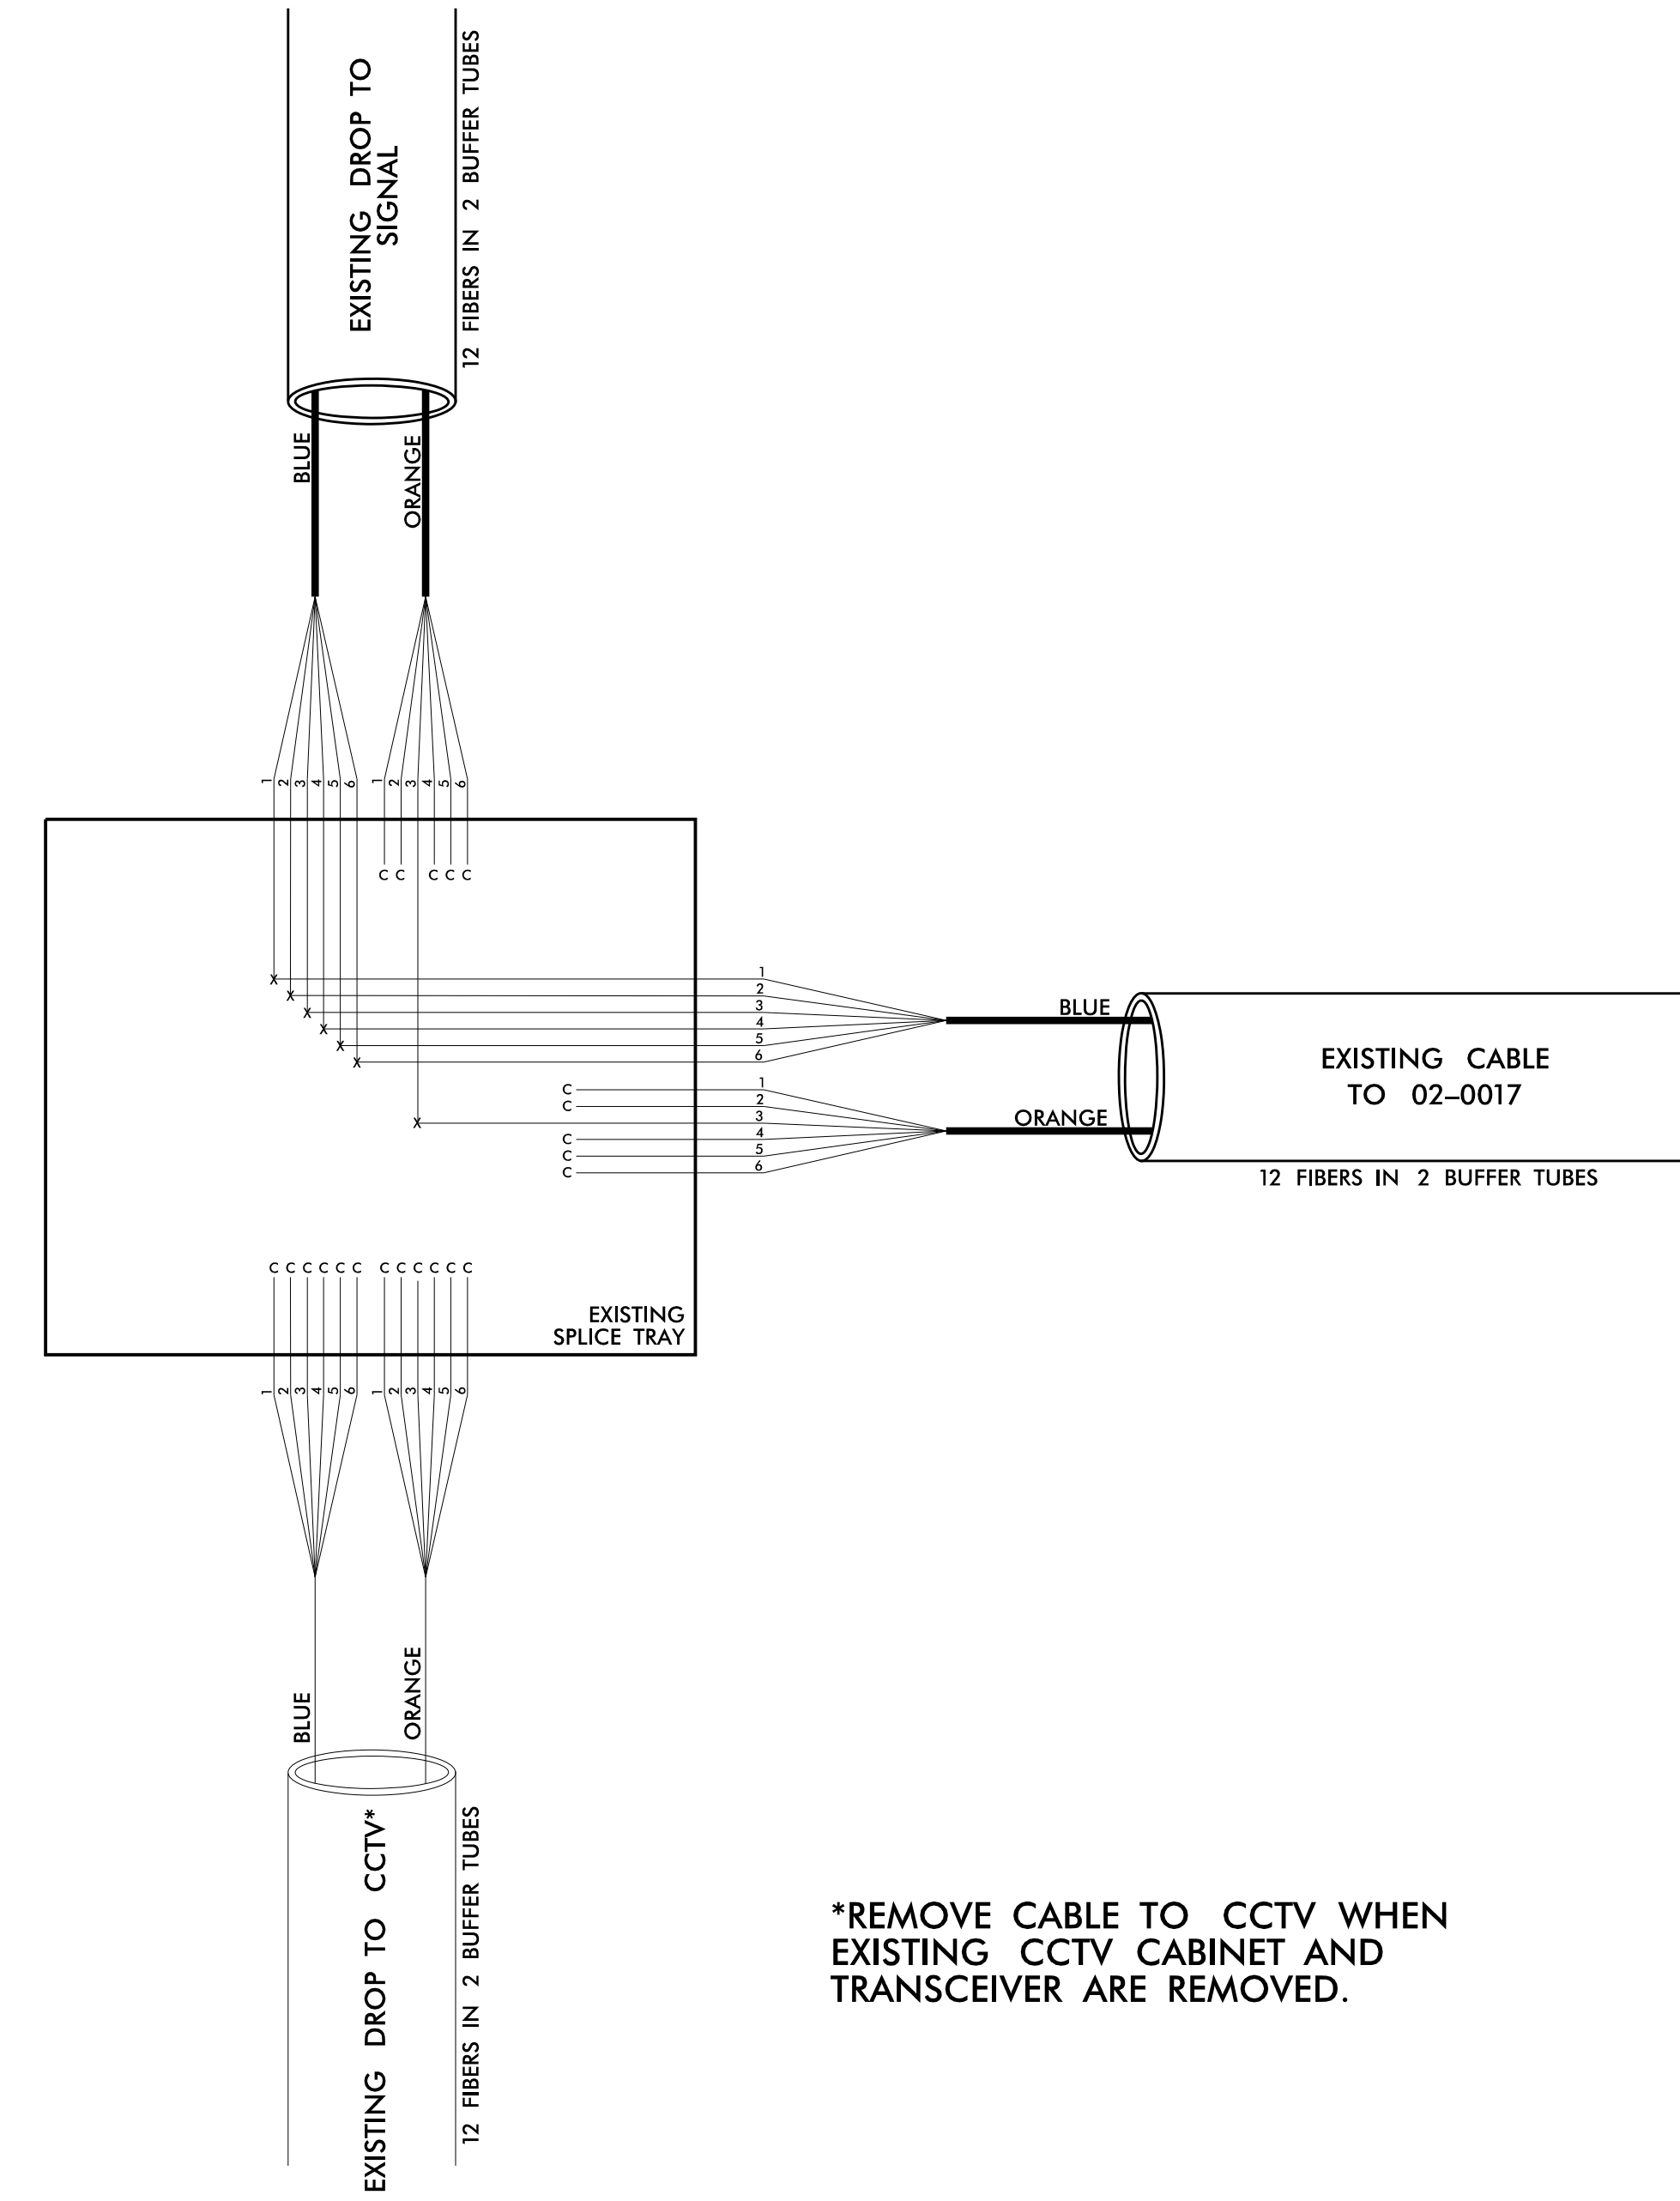

*REMOVE CABLE TO CCTV WHEN EXISTING CCTV CABINET AND TRANSCEIVER ARE REMOVED.

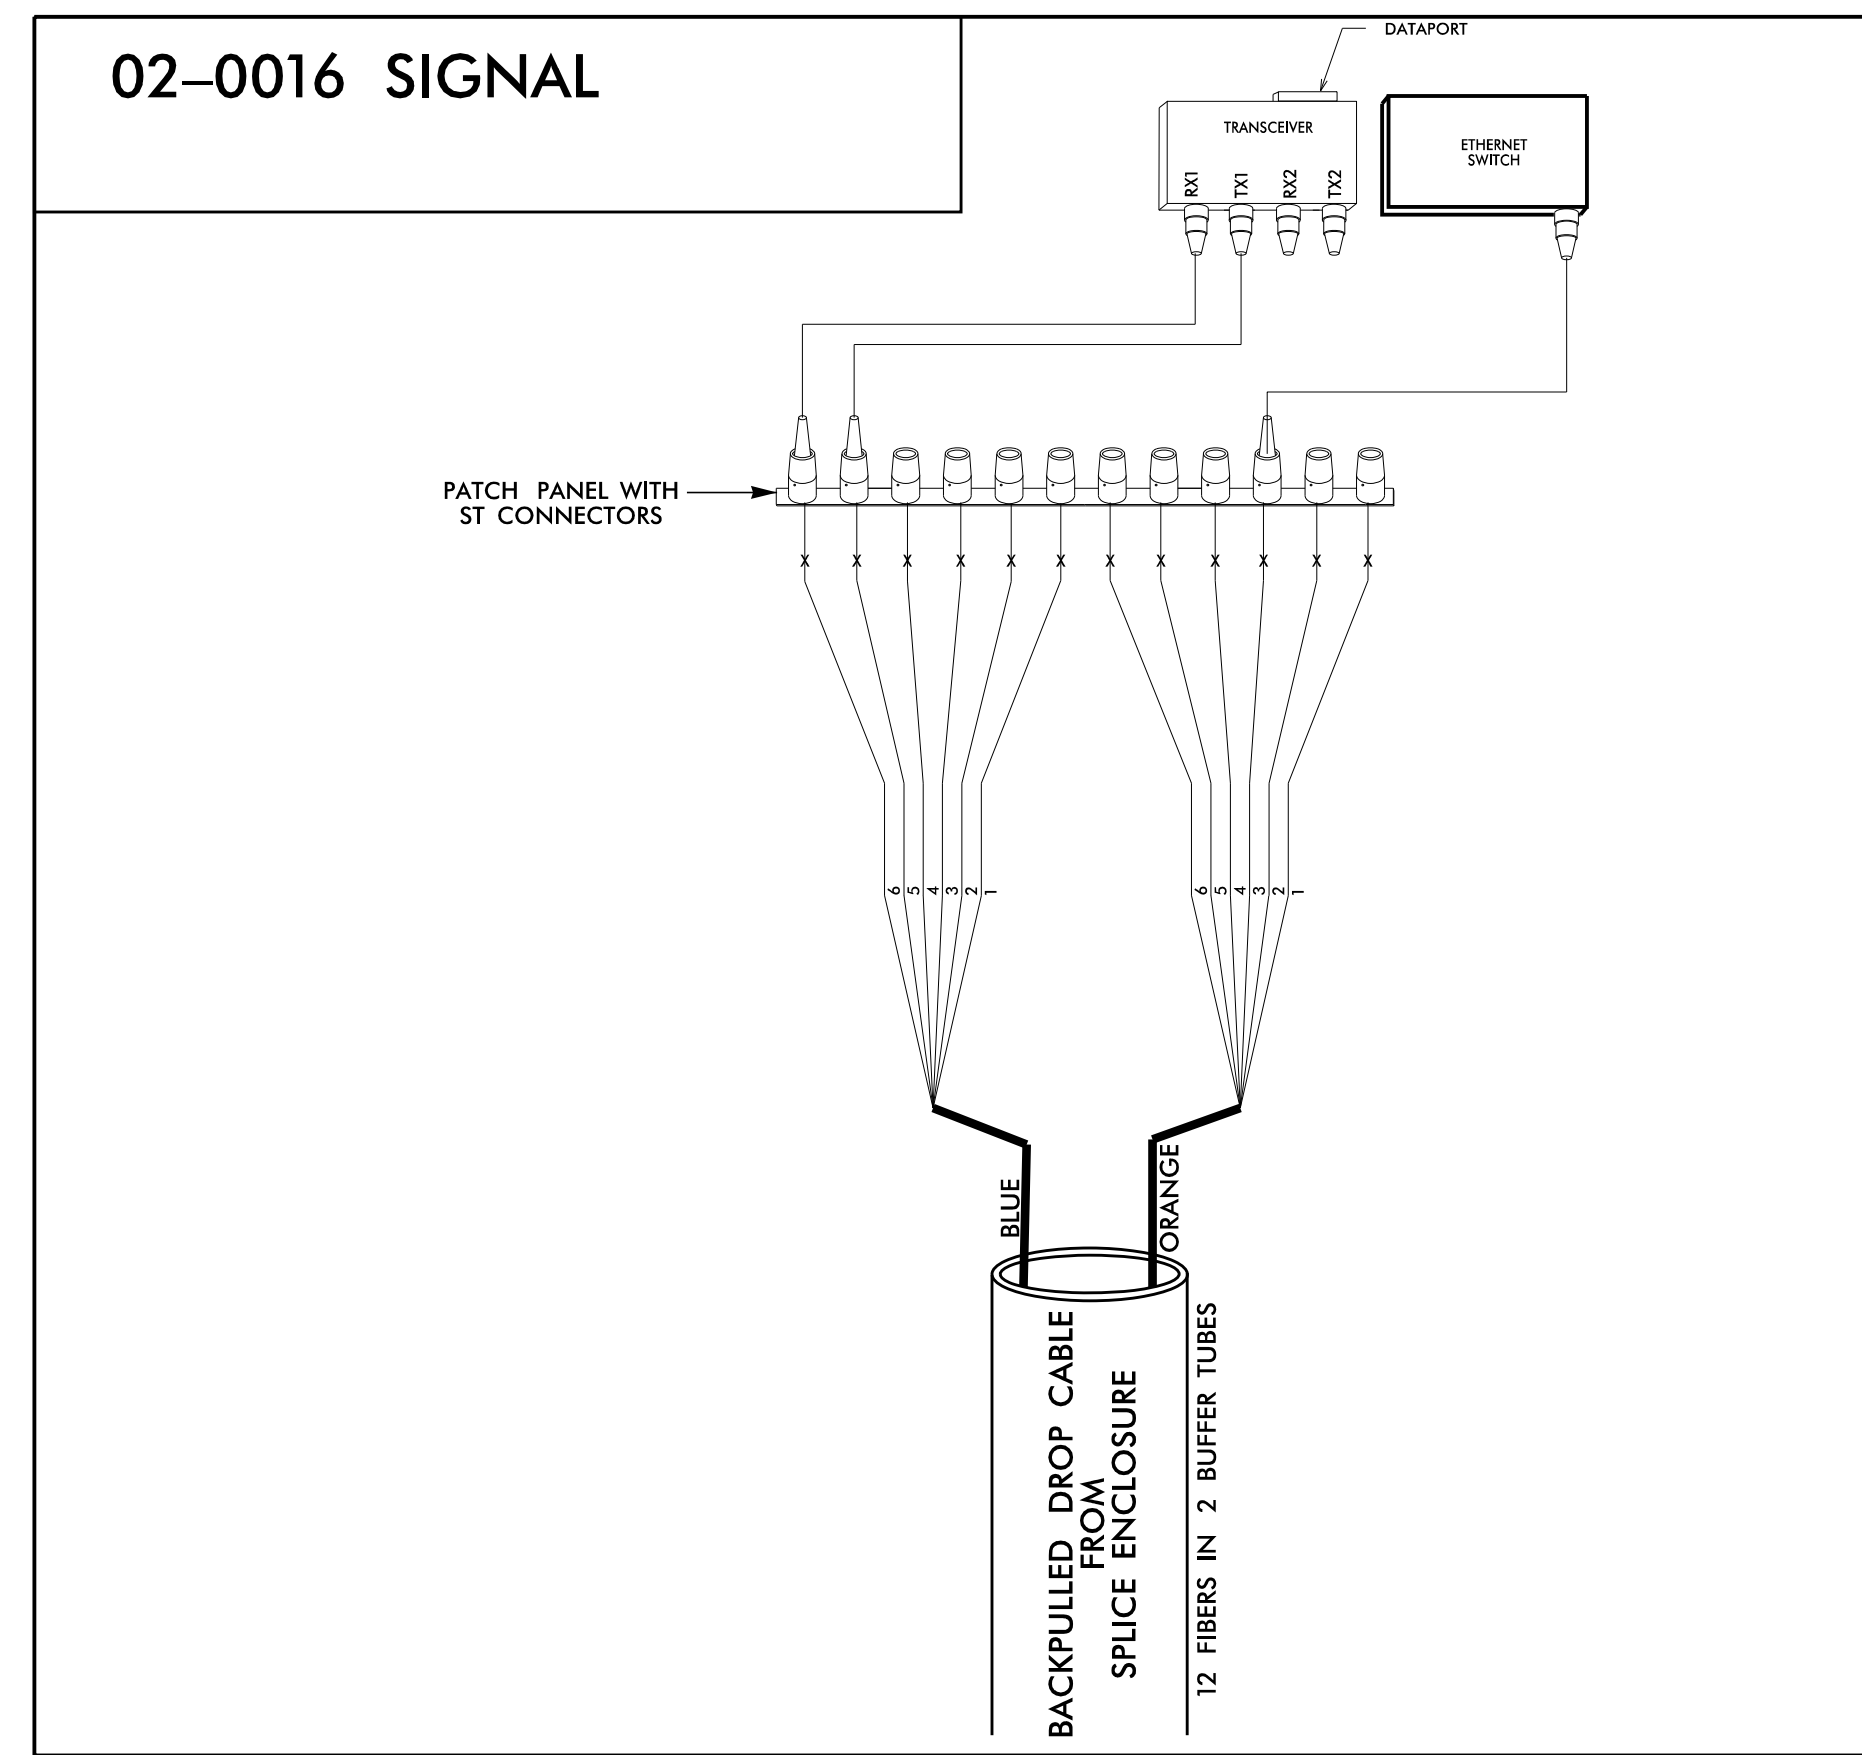

	U-3315 INTERCONNECT SPlicing DETAILS		
	DIVISION 2 PITT COUNTY GREENVILLE		
PLAN DATE: JUNE 2014	REVIEWED BY: SB PRIVETTE	PREPARED BY: SP PENNINGTON REVIEWED BY:	
SCALE: 0 N/A	REVISIONS	INIT.	DATE
PLANS PREPARED IN THE OFFICE OF: Kimley»Horn NC License #F-0102 P.O. Box 33088 Raleigh, NC 27636 (919) 677-2000		Signed by: <i>Stephanie Privette</i> 9/3/2014 SEAL 24432 SIGNATURE DATE CADD Filename:	